

TPO65 34 Main Road

Not Set



Scale : 1:531

Organisation	Hull City Council
Department	Planning
	Not Set
Date	22 April 2015

TPO20 Asda, Main Road

Not Set




Scale : 1:1063

Organisation	Hull City Council
Department	Planning
	Not Set
Date	22 April 2015

TPO8 15 Maple Grove

Not Set

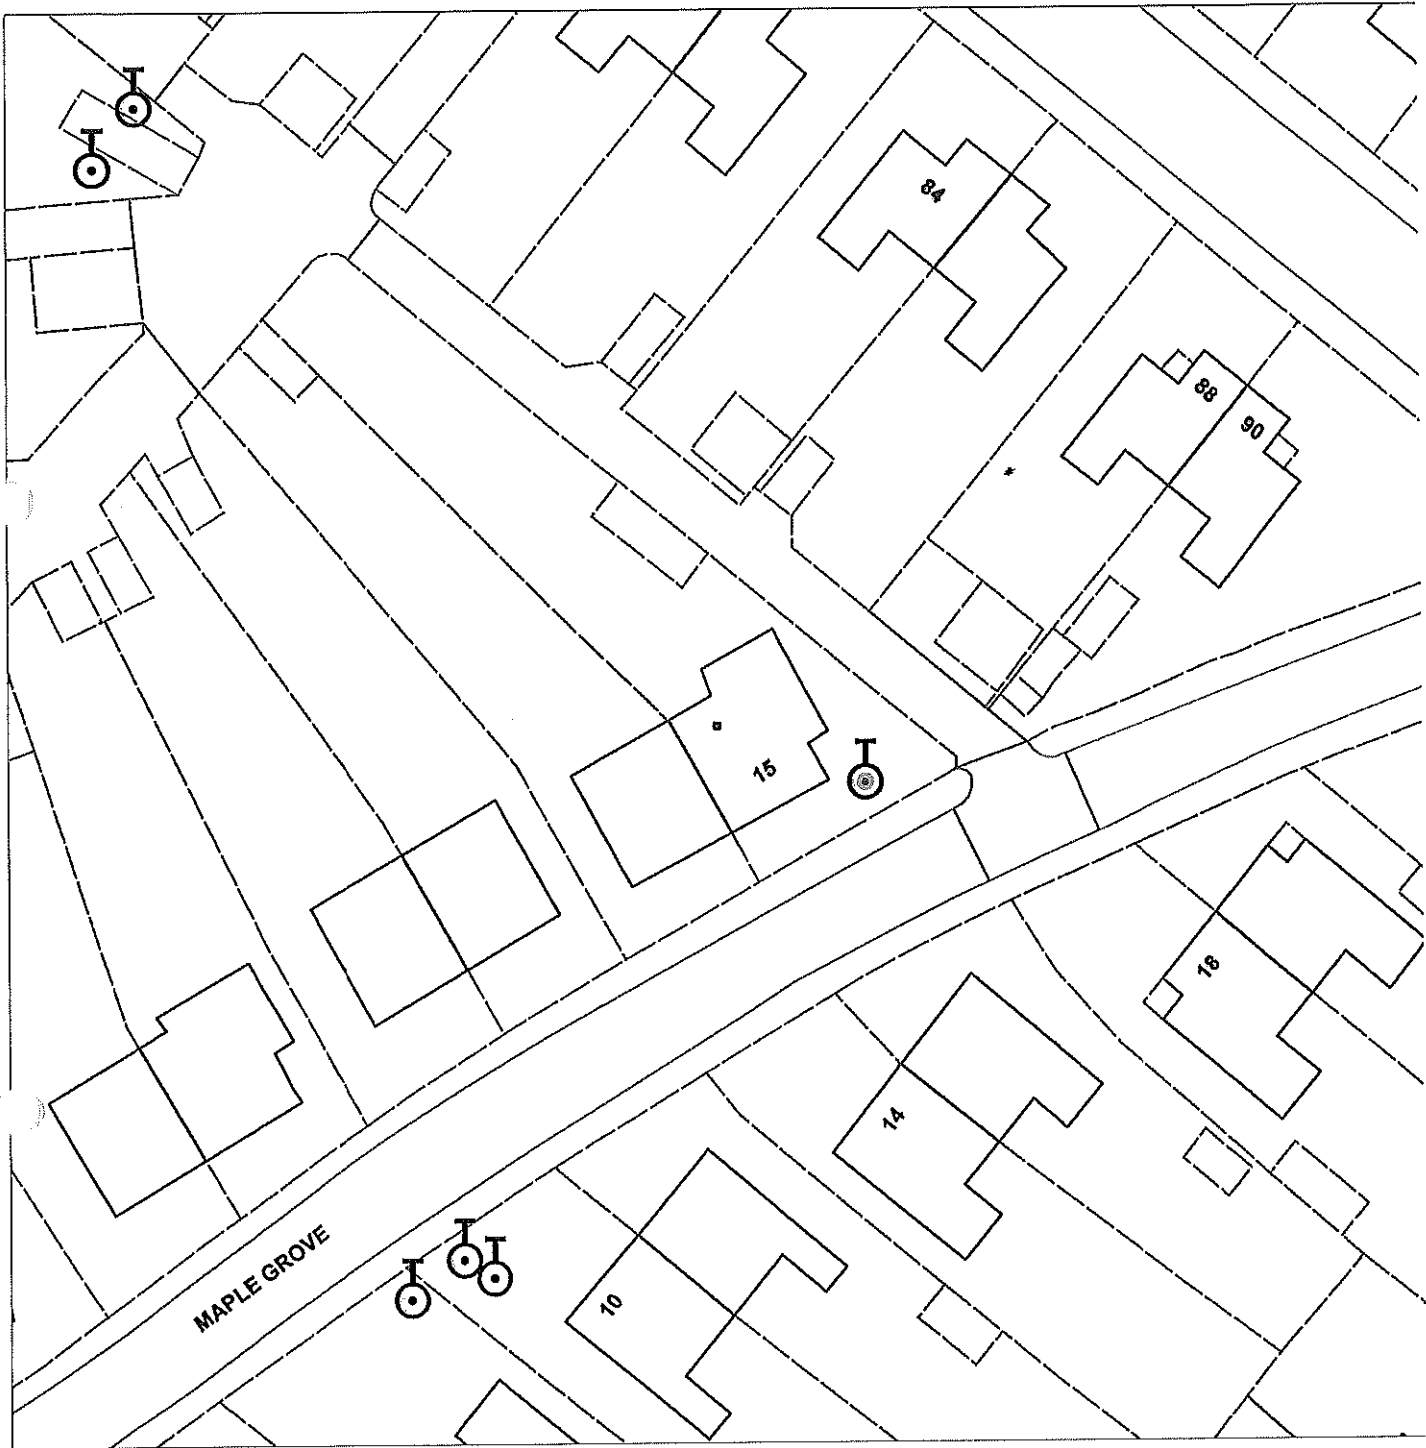


Scale : 1:531

Organisation	Hull City Council
Department	Planning
	Not Set
Date	22 April 2015

TPO 94 8A/10 Maple Grove

Not Set

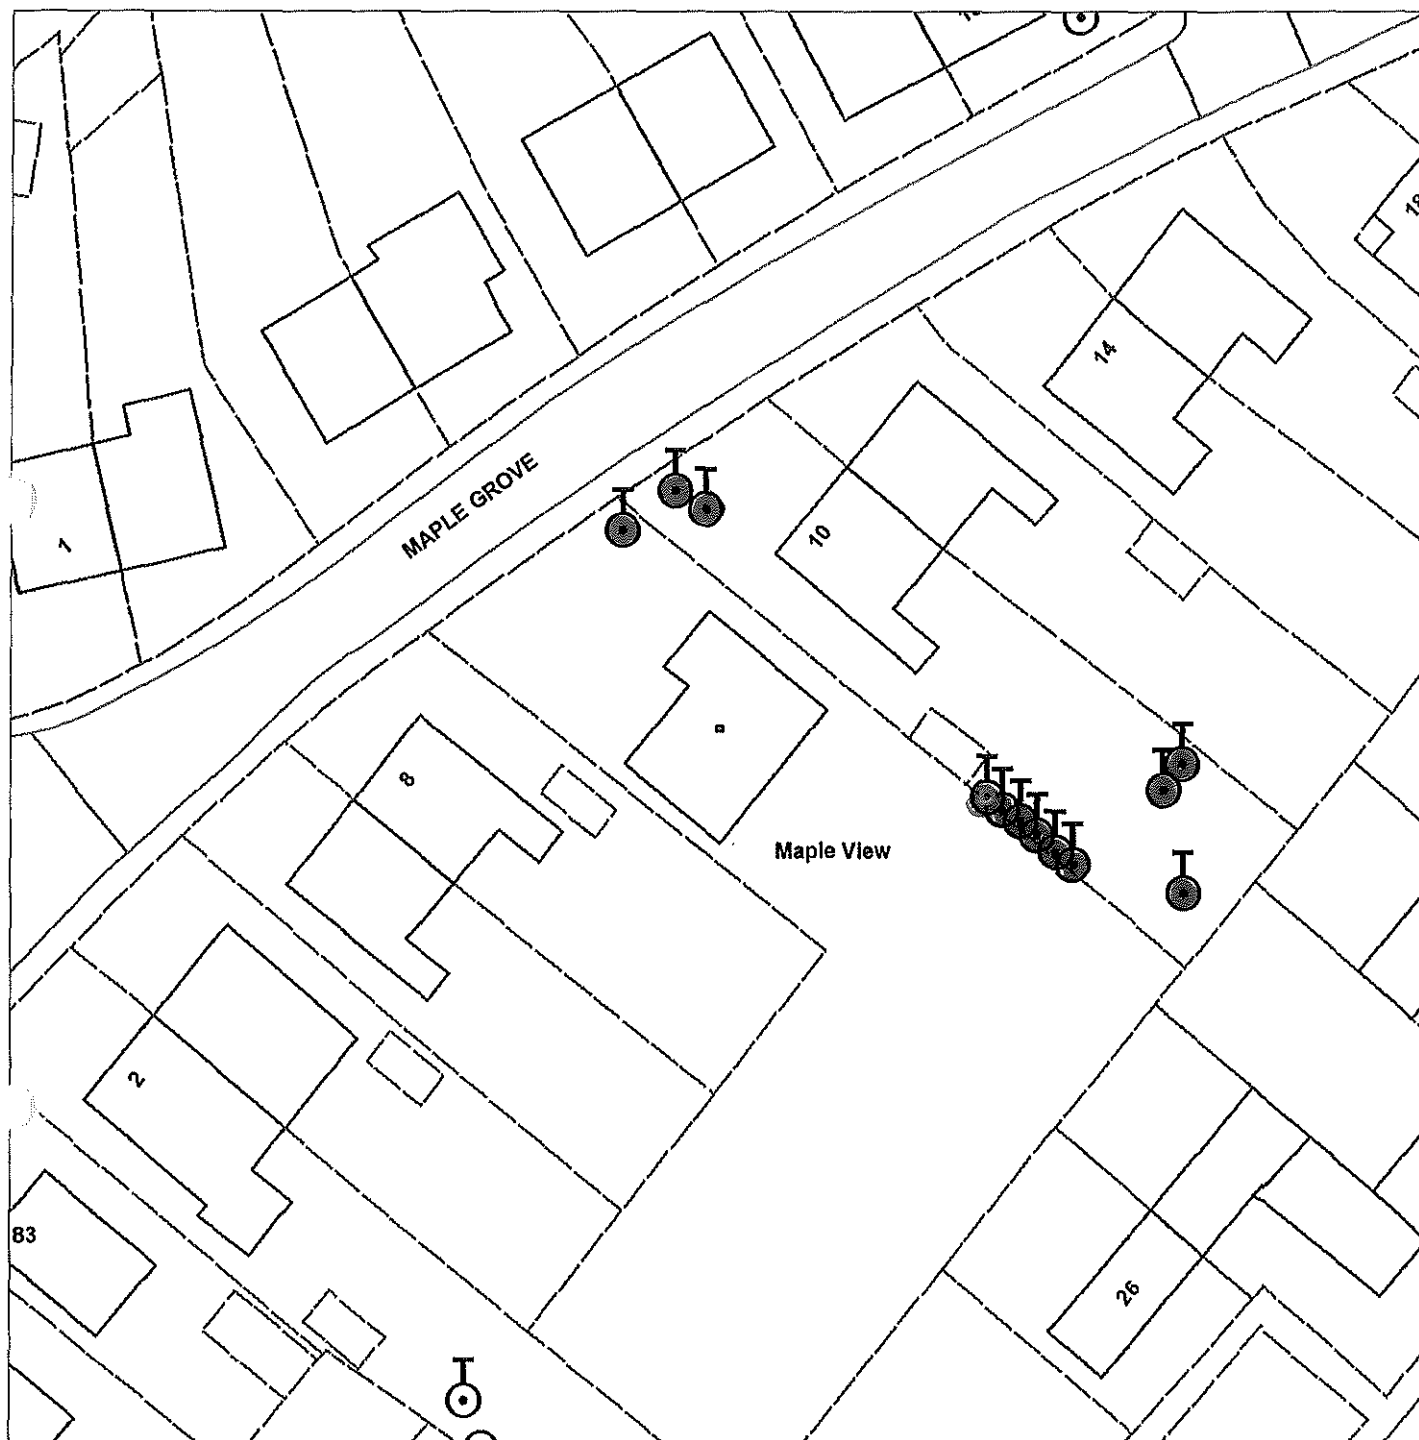


Scale : 1:531

Organisation	Hull City Council
Department	Planning Department
	Not Set
Date	27 April 2015


TPO 168
Marfleet Cemetery
Crosby Hall, Church
lane

Crosby Hall
Church Lane
Marfleet
St Giles Church

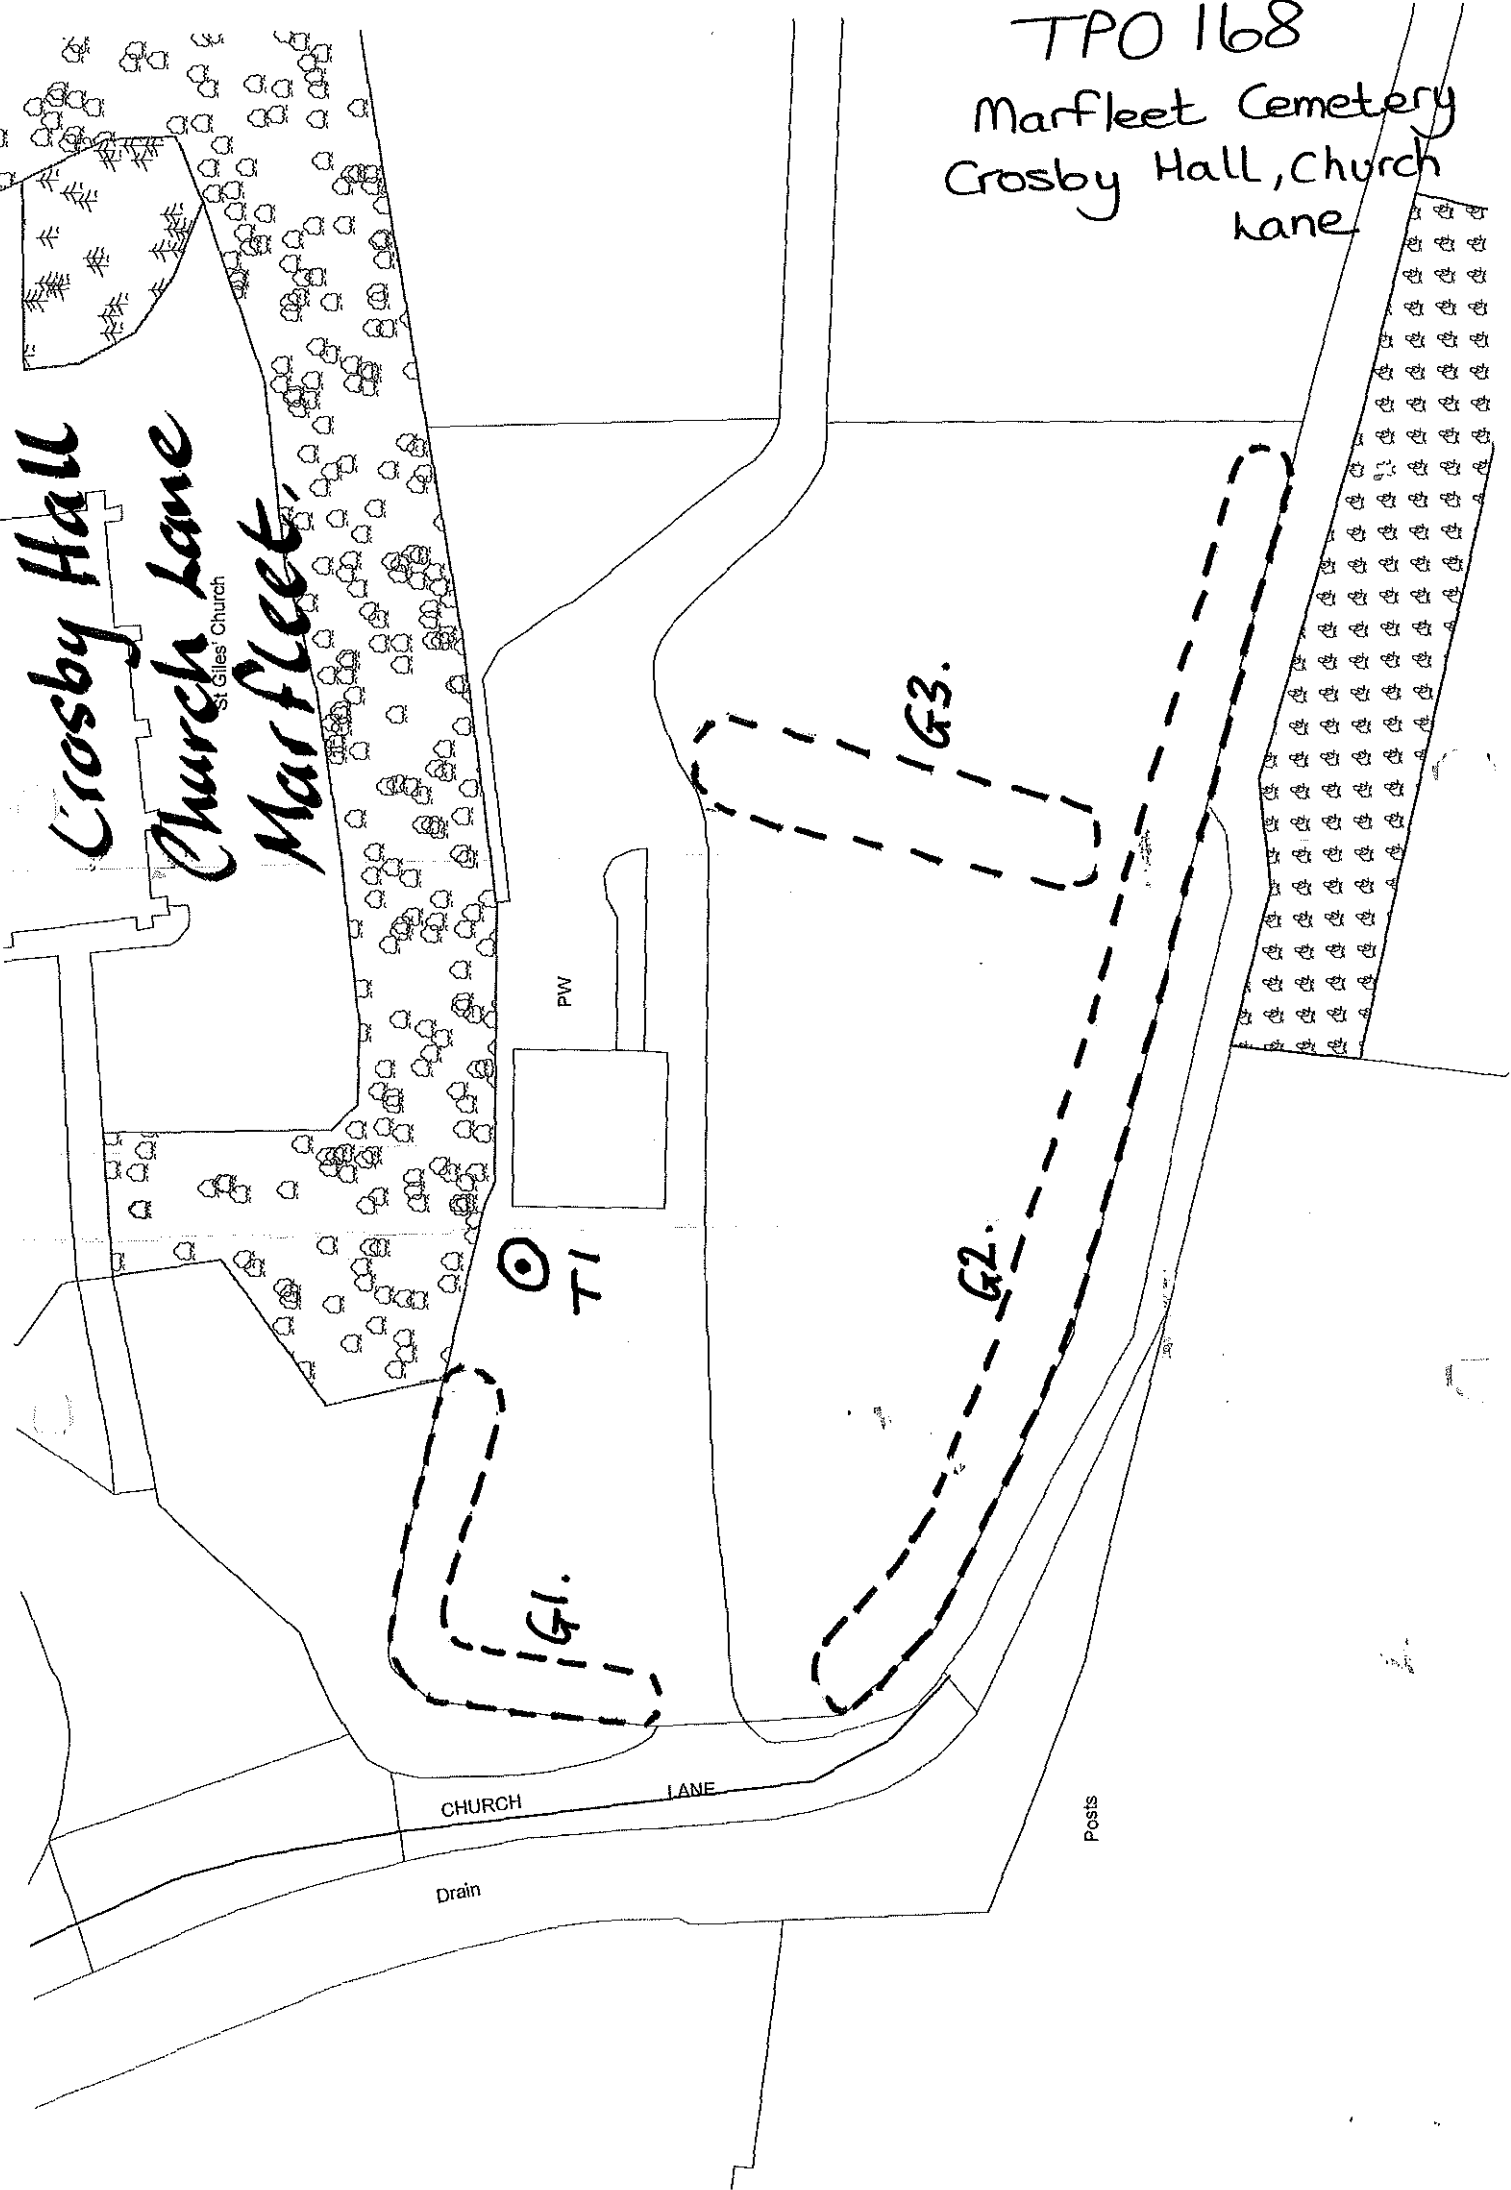

TPO64 St Giles Church, Church Lane


Not Set

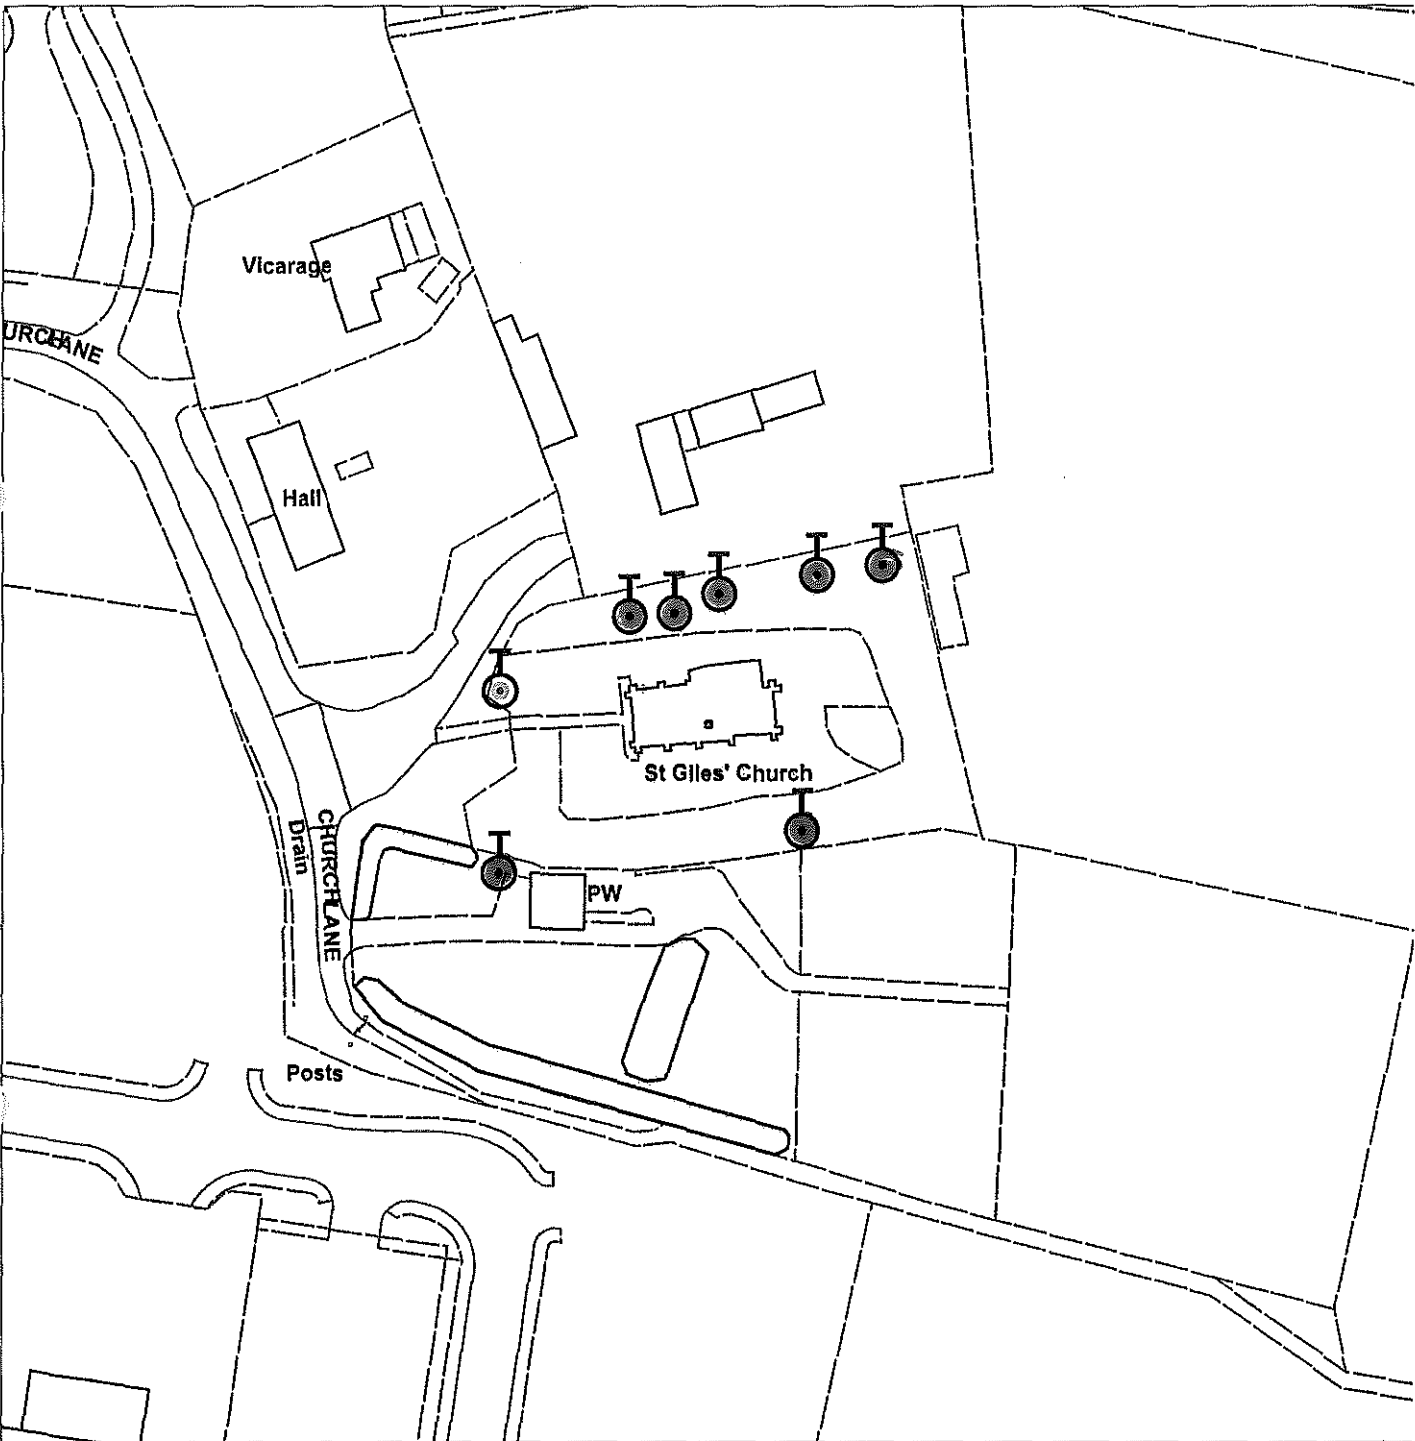

Scale : 1:1063

Organisation	Hull City Council
Department	Planning Department
	Not Set
Date	22 April 2015

Not Set

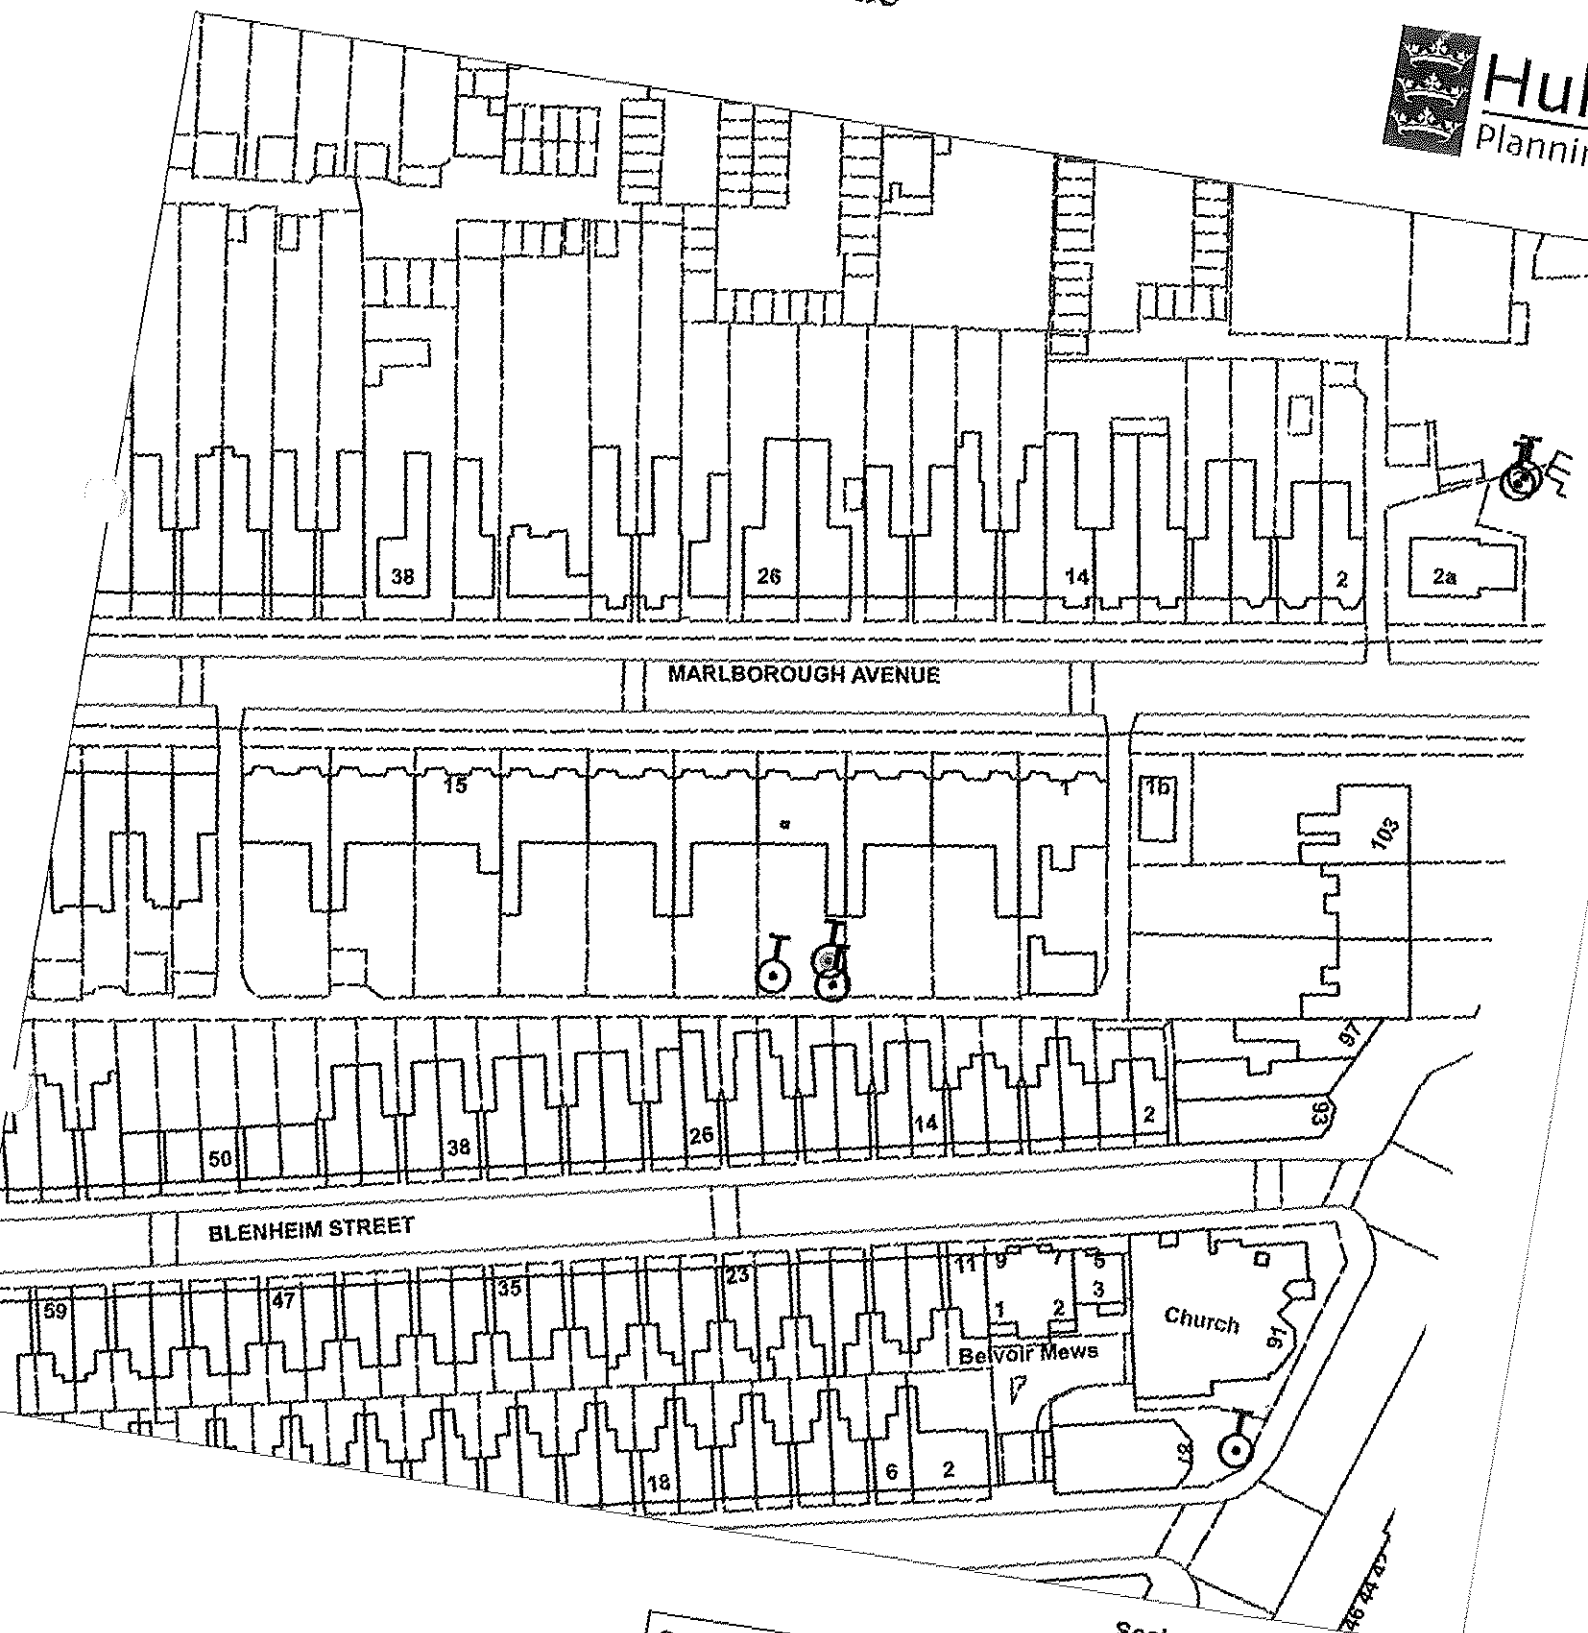


Copyright and database rights 2011. Ordnance Survey
372)

Organisation	Hull City Council
Department	Planning Department
	Not Set
Date	27 April 2015

TPO79 79 Marlborough Avenue

Not Set

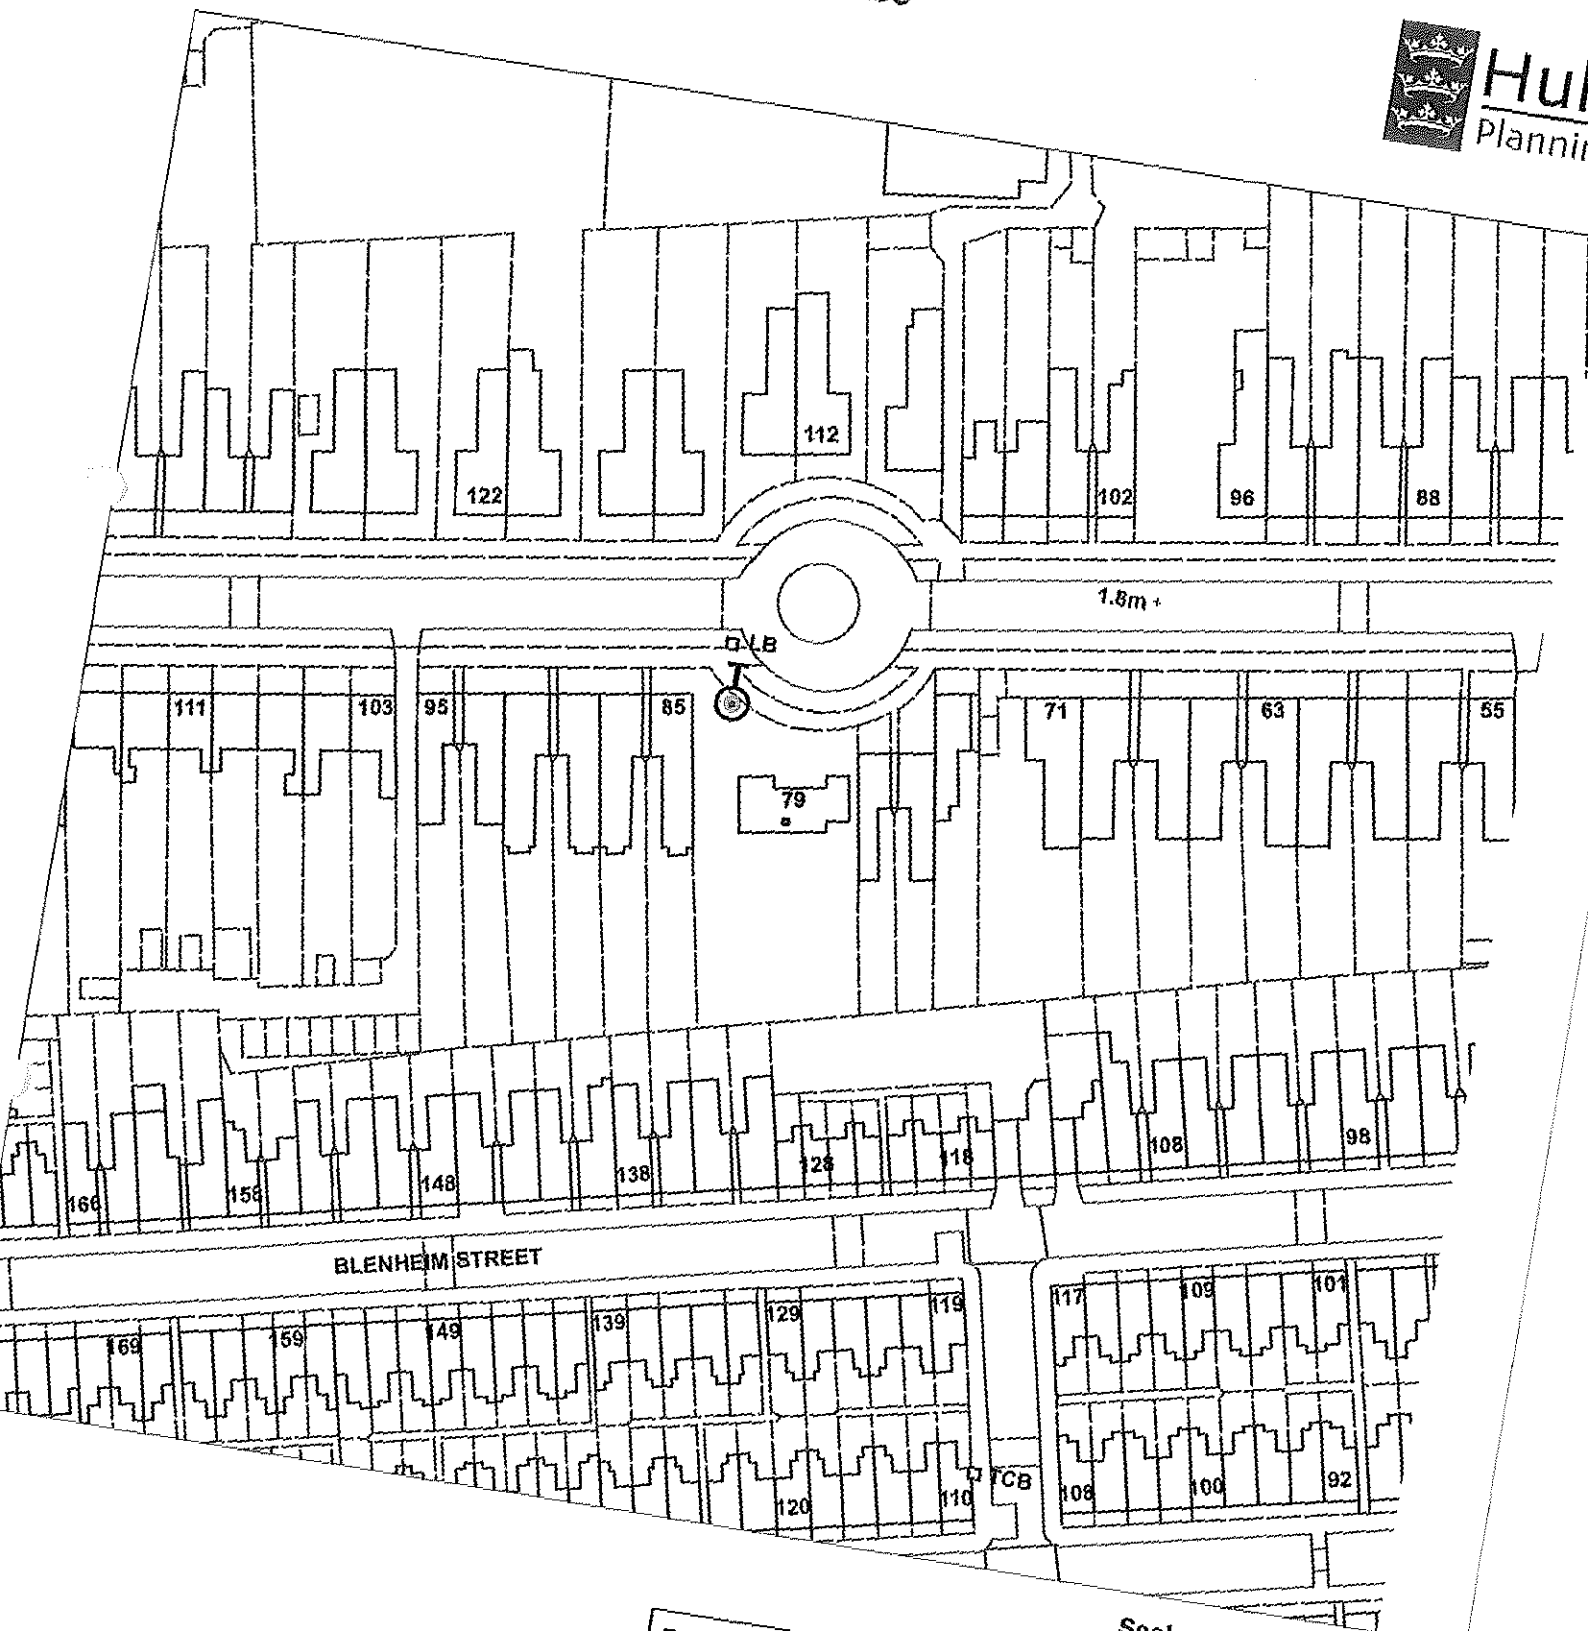




Scale : 1:1063

Organisation	Hull
Department	Hull City Council
	Not Set
Date	24 April 2015

TPO 264
113 Marlborough
Avenue


MARLBOROUGH AVENUE

T1

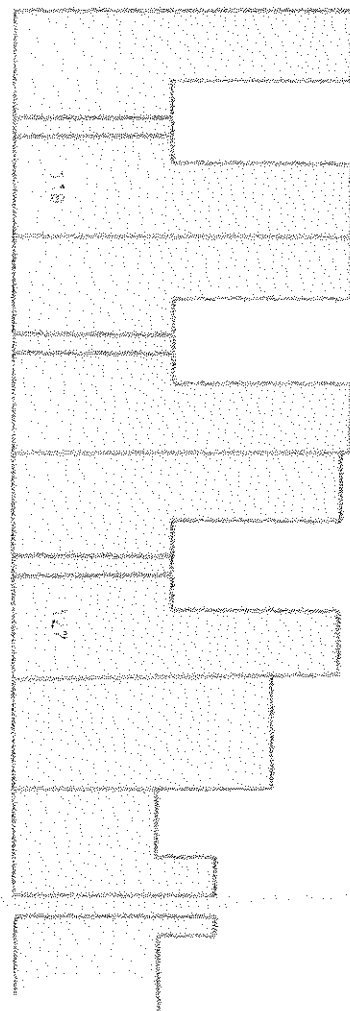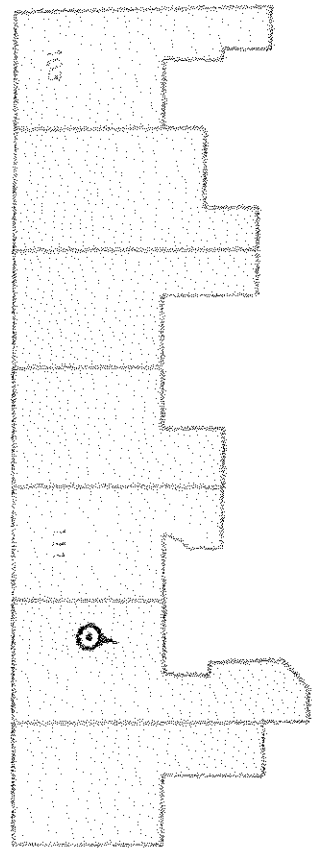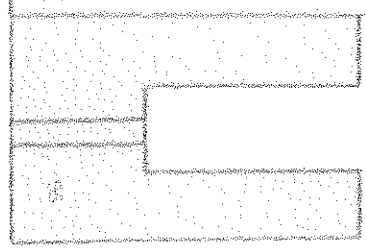


TPO 248

Site Plan – Ash tree to the rear of 160-162 Marlborough Avenue

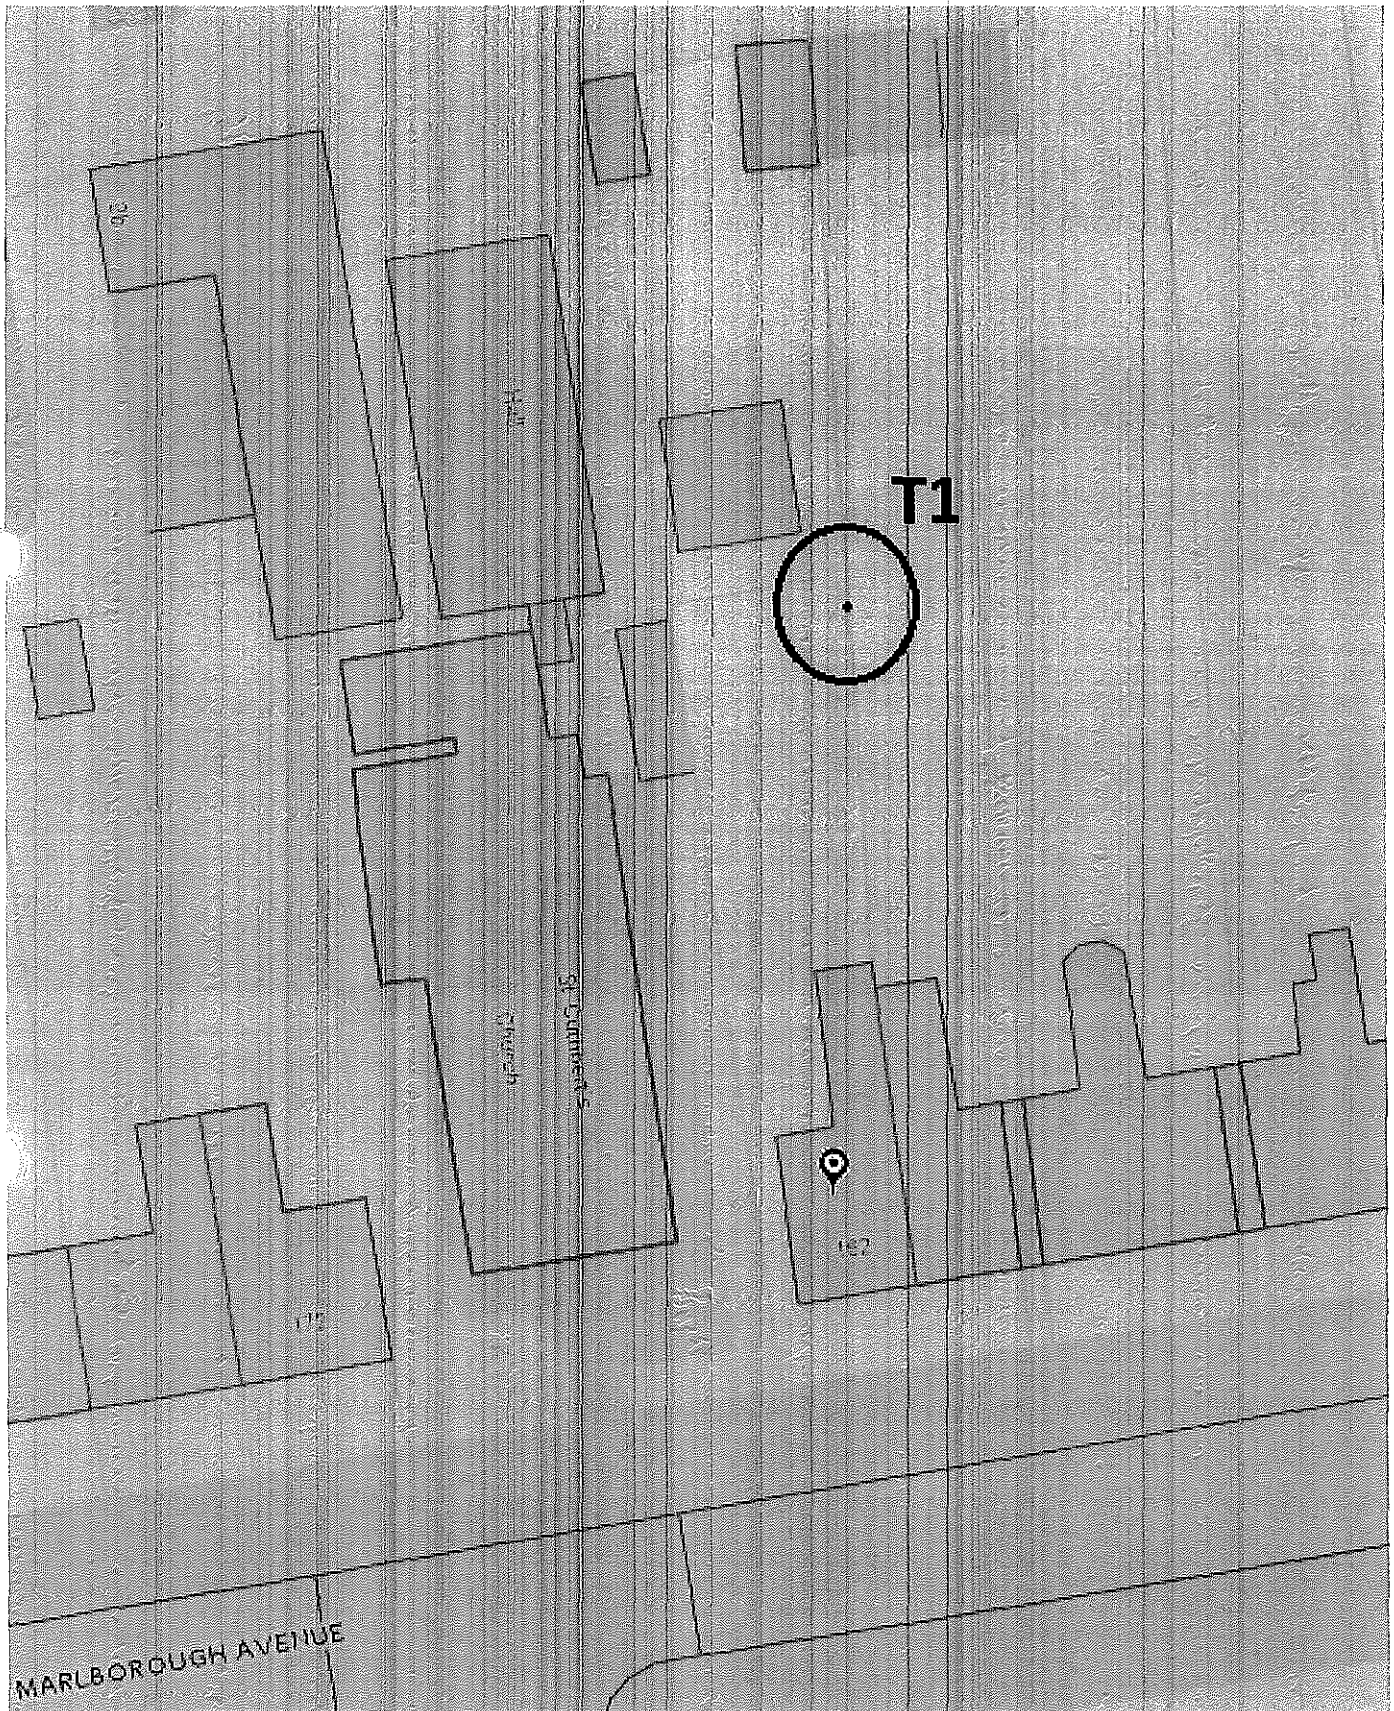

TPO50 204 Marlborough Avenue

Not Set

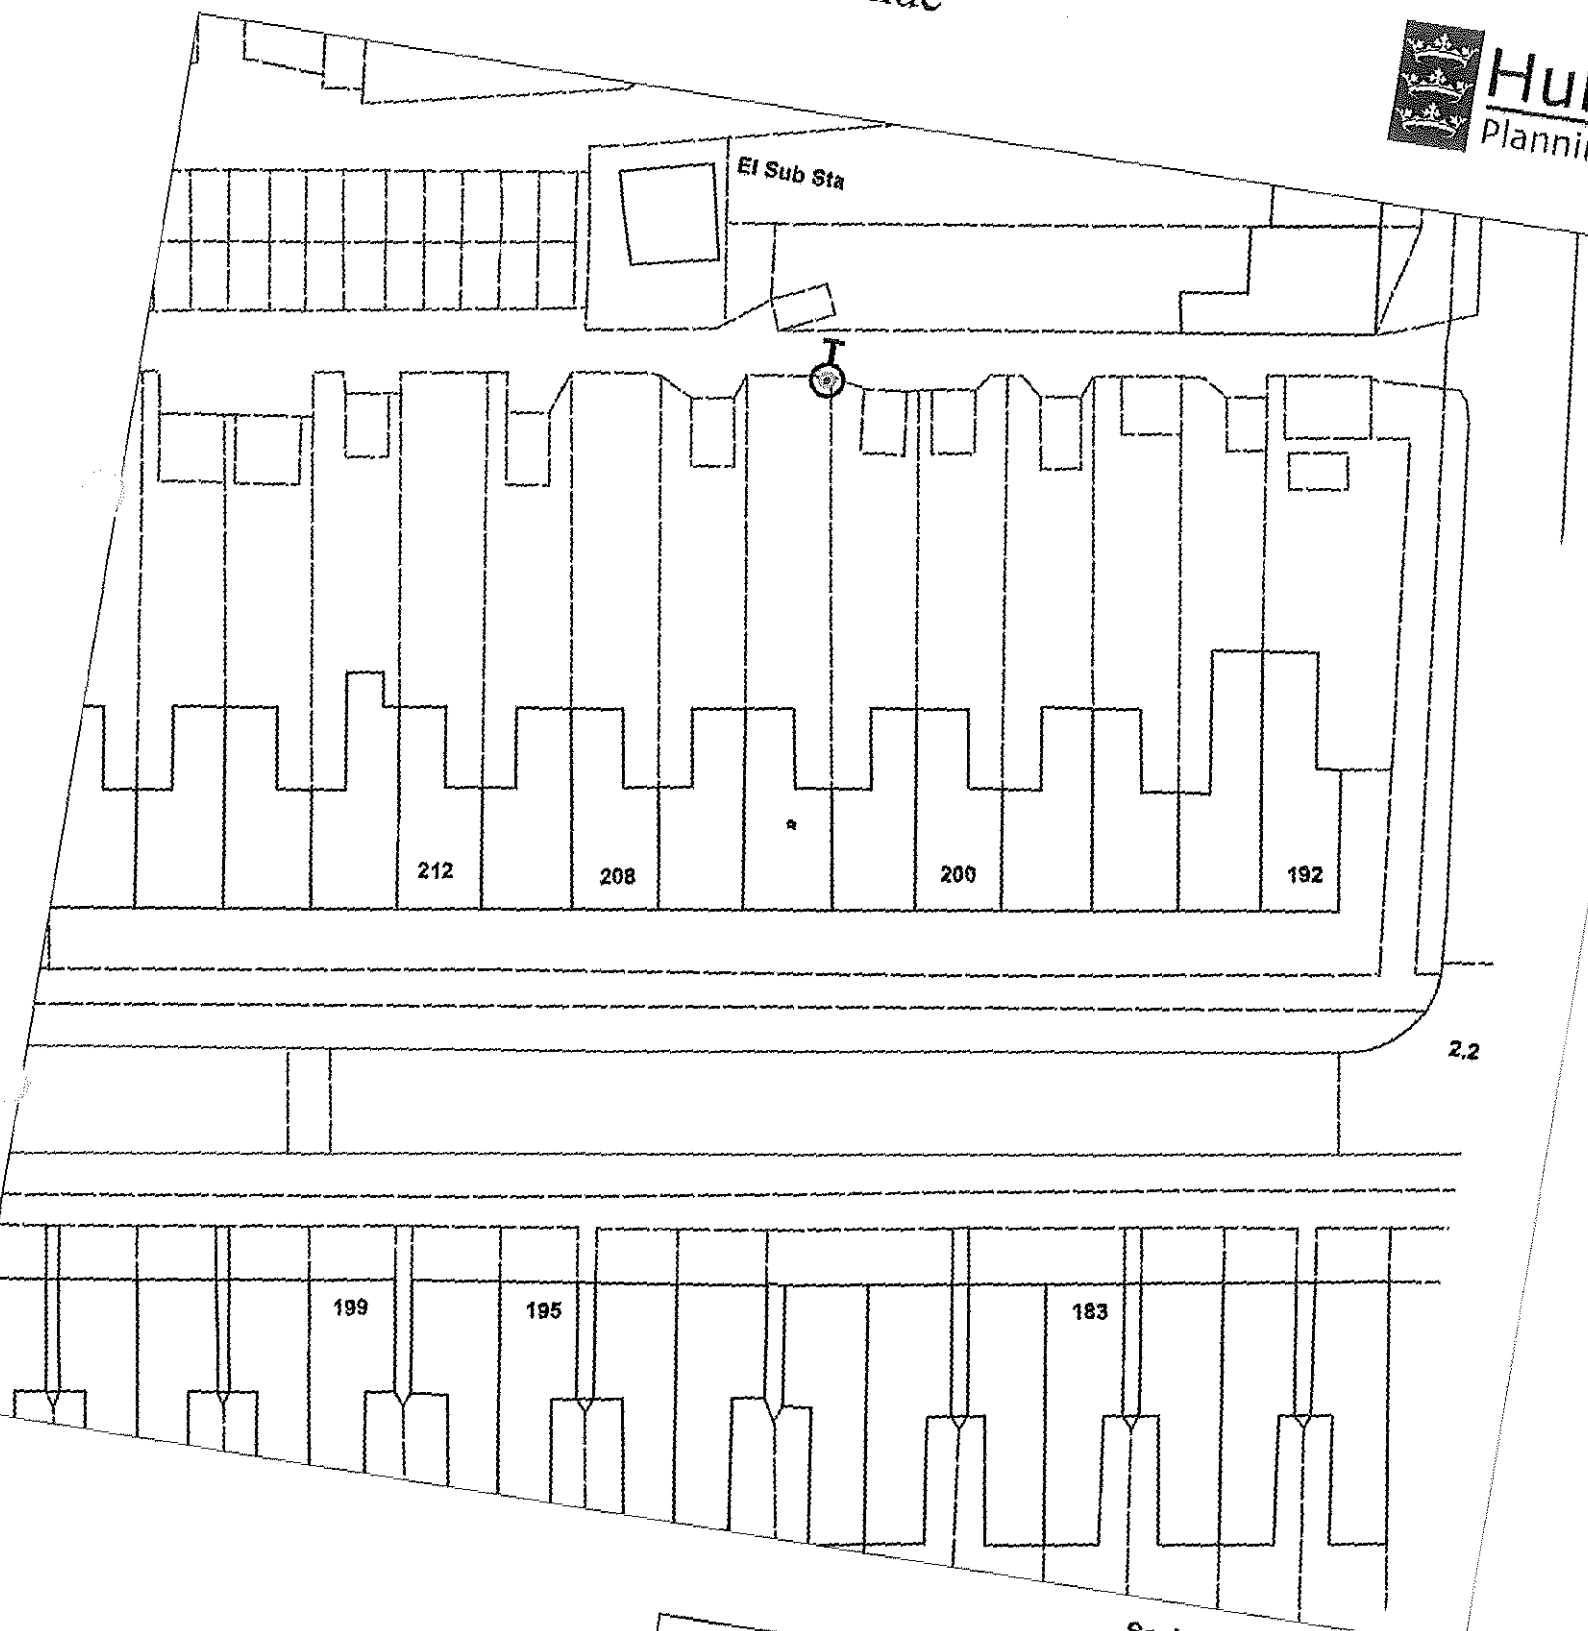


2.2

Scale : 1:531

Organisation	Hull City Council
Department	Planning Department
	Not Set
Date	22 April 2015


Land to east of 74 Mitcham Road, Kingston Upon Hull

Tree Preservation Order No. 212

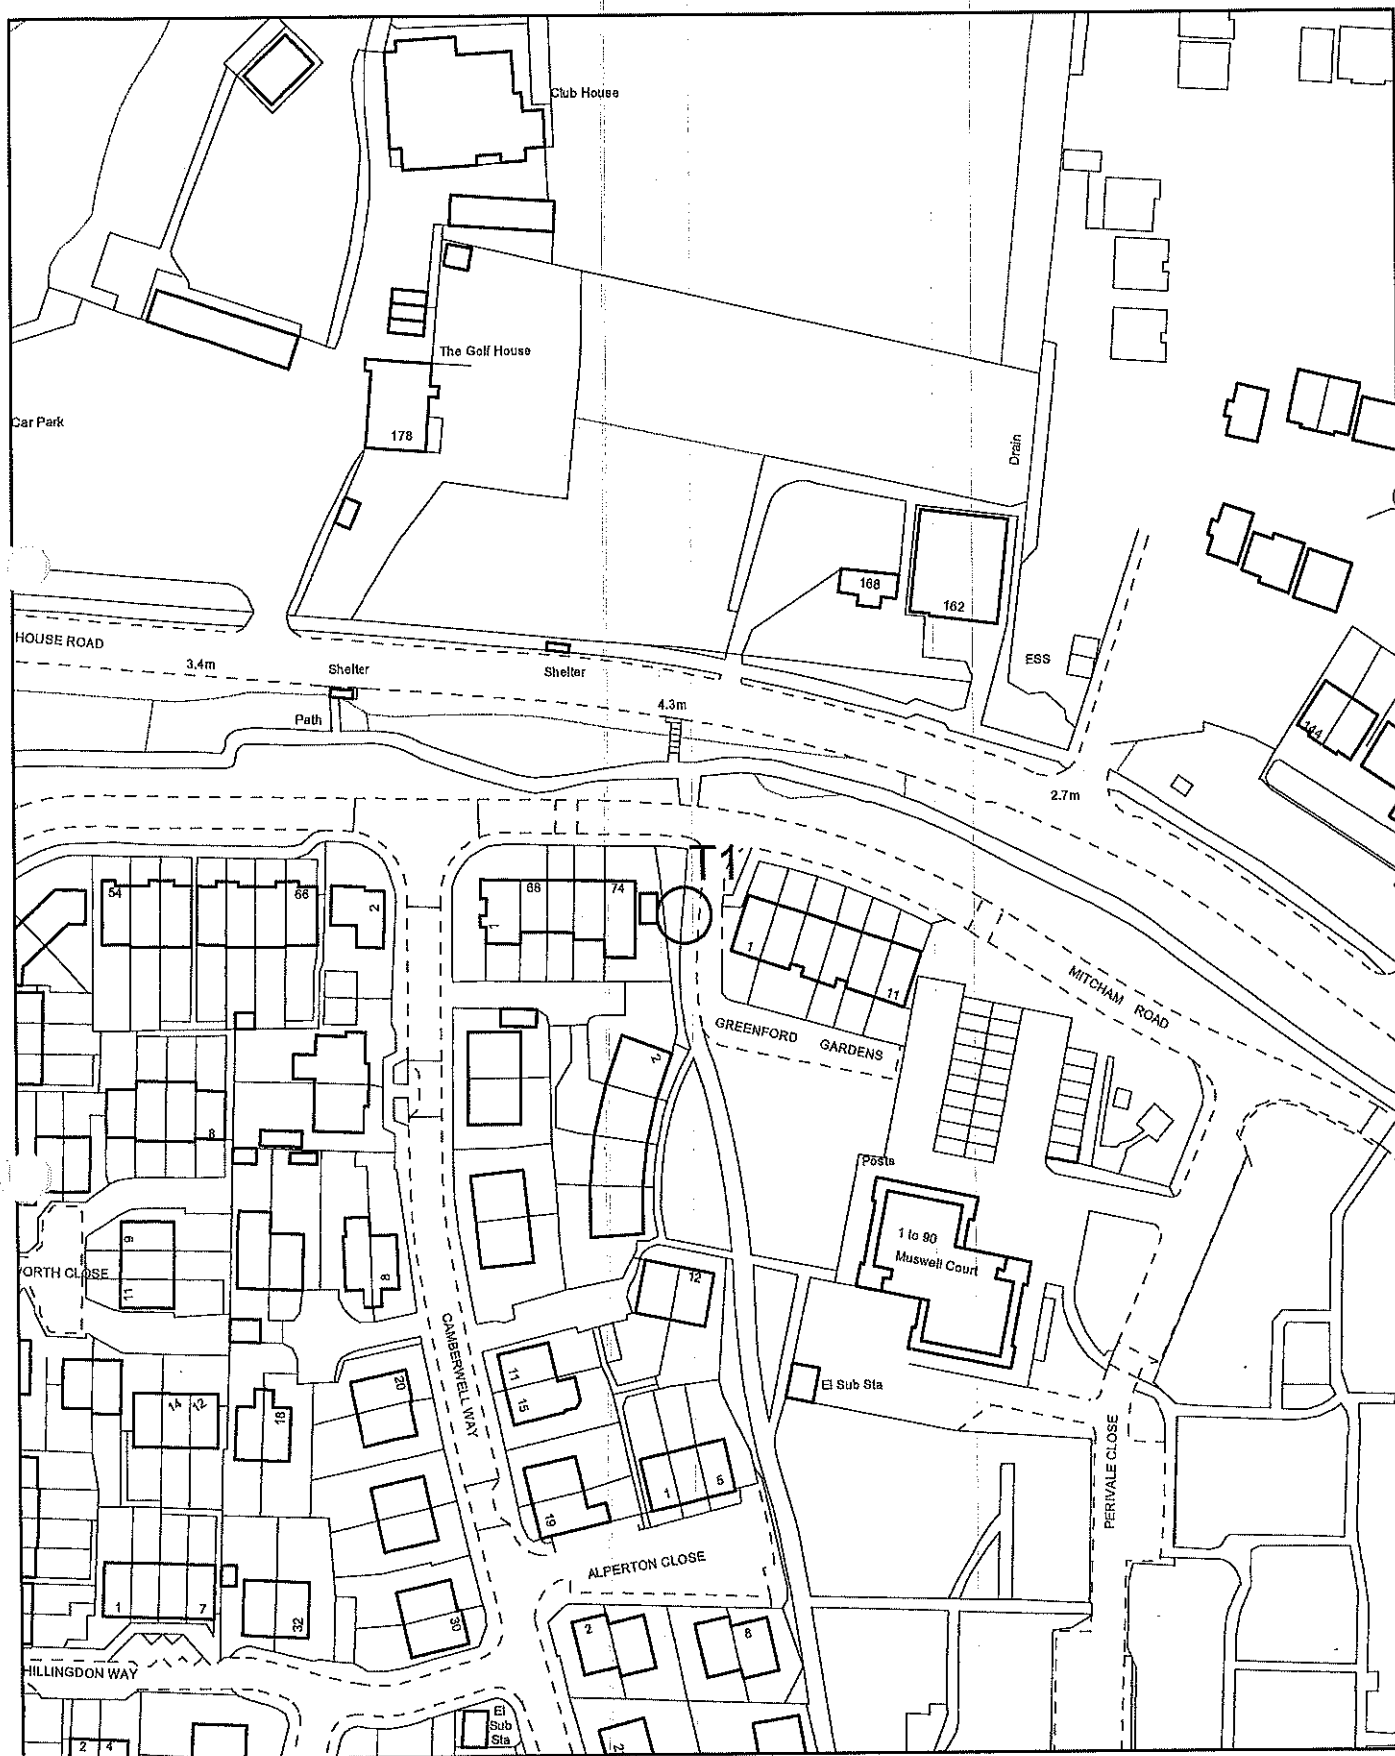


Scale: 1:1,250

Crown copyright and database rights [2011] Ordnance Survey [100023372]

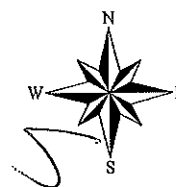


TPO 249
1 MOUNT PLEASANT.

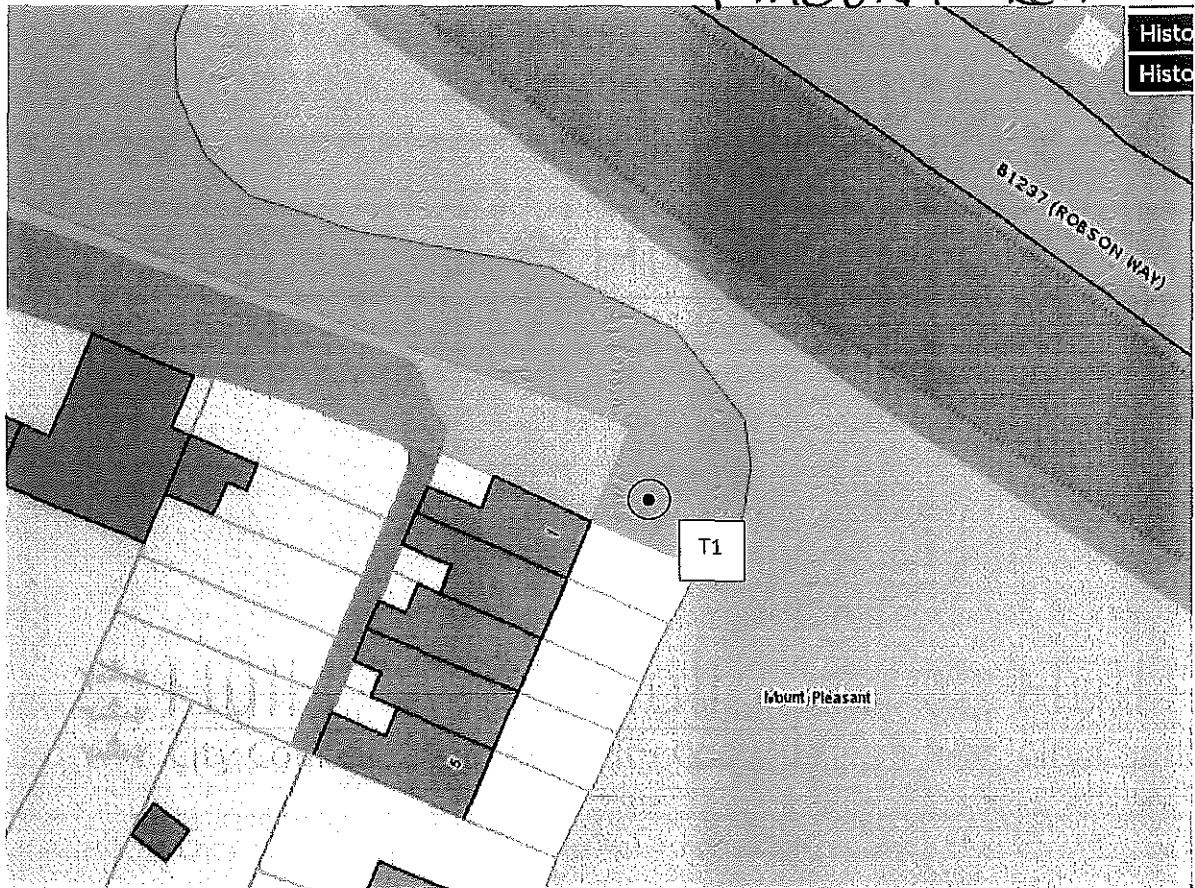

T1: Lime Tree

A mature specimen, which offers some amenity value to the Sutton Village Conservation Area.

Not Set

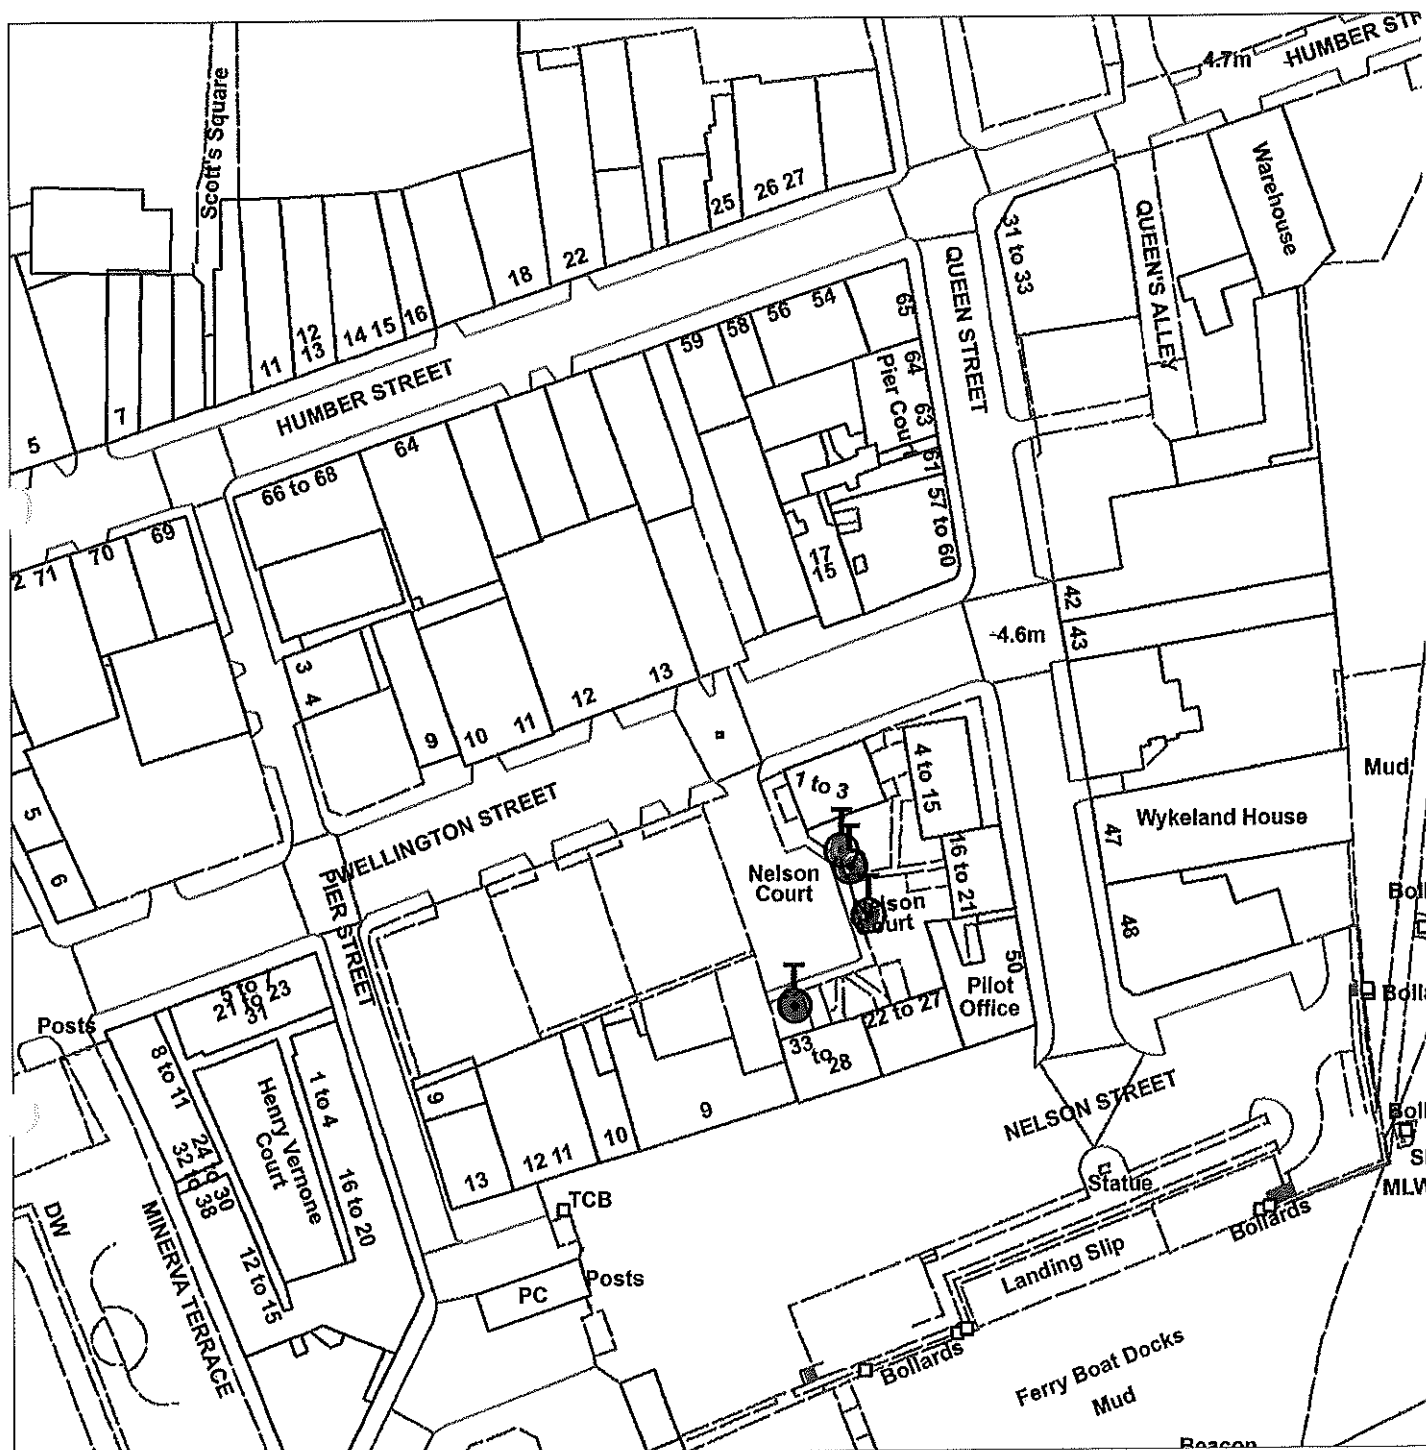

Scale : 1:1063

Organisation	Hull City Council
Department	Planning Department
	Not Set
Date	27 April 2015


Hull
Planning

This is a detailed black and white map of an industrial area in Glasgow, Scotland. The map shows a network of streets, including New Cleveland Street and Hodgson Street. Various industrial buildings and facilities are labeled, such as 'Depot', 'Scrap Yard', 'Works', 'Pearson Club', 'TCB', 'PH 43', and '52 to 72 Works'. A 'Wareh' (warehouse) is also partially visible. The map includes a 'Scrap Yard' with circular patterns, a 'Depot' with a '2.7m+' height, and a 'Works' area with a '2.7m+' height. A 'Wareh' (warehouse) is also partially visible. The map is oriented with North at the top.

Organisation	Hull City Council
Department	Planning
	Not Set
Date	22 April 2015

TPO 103 12 Newland Park

Not Set

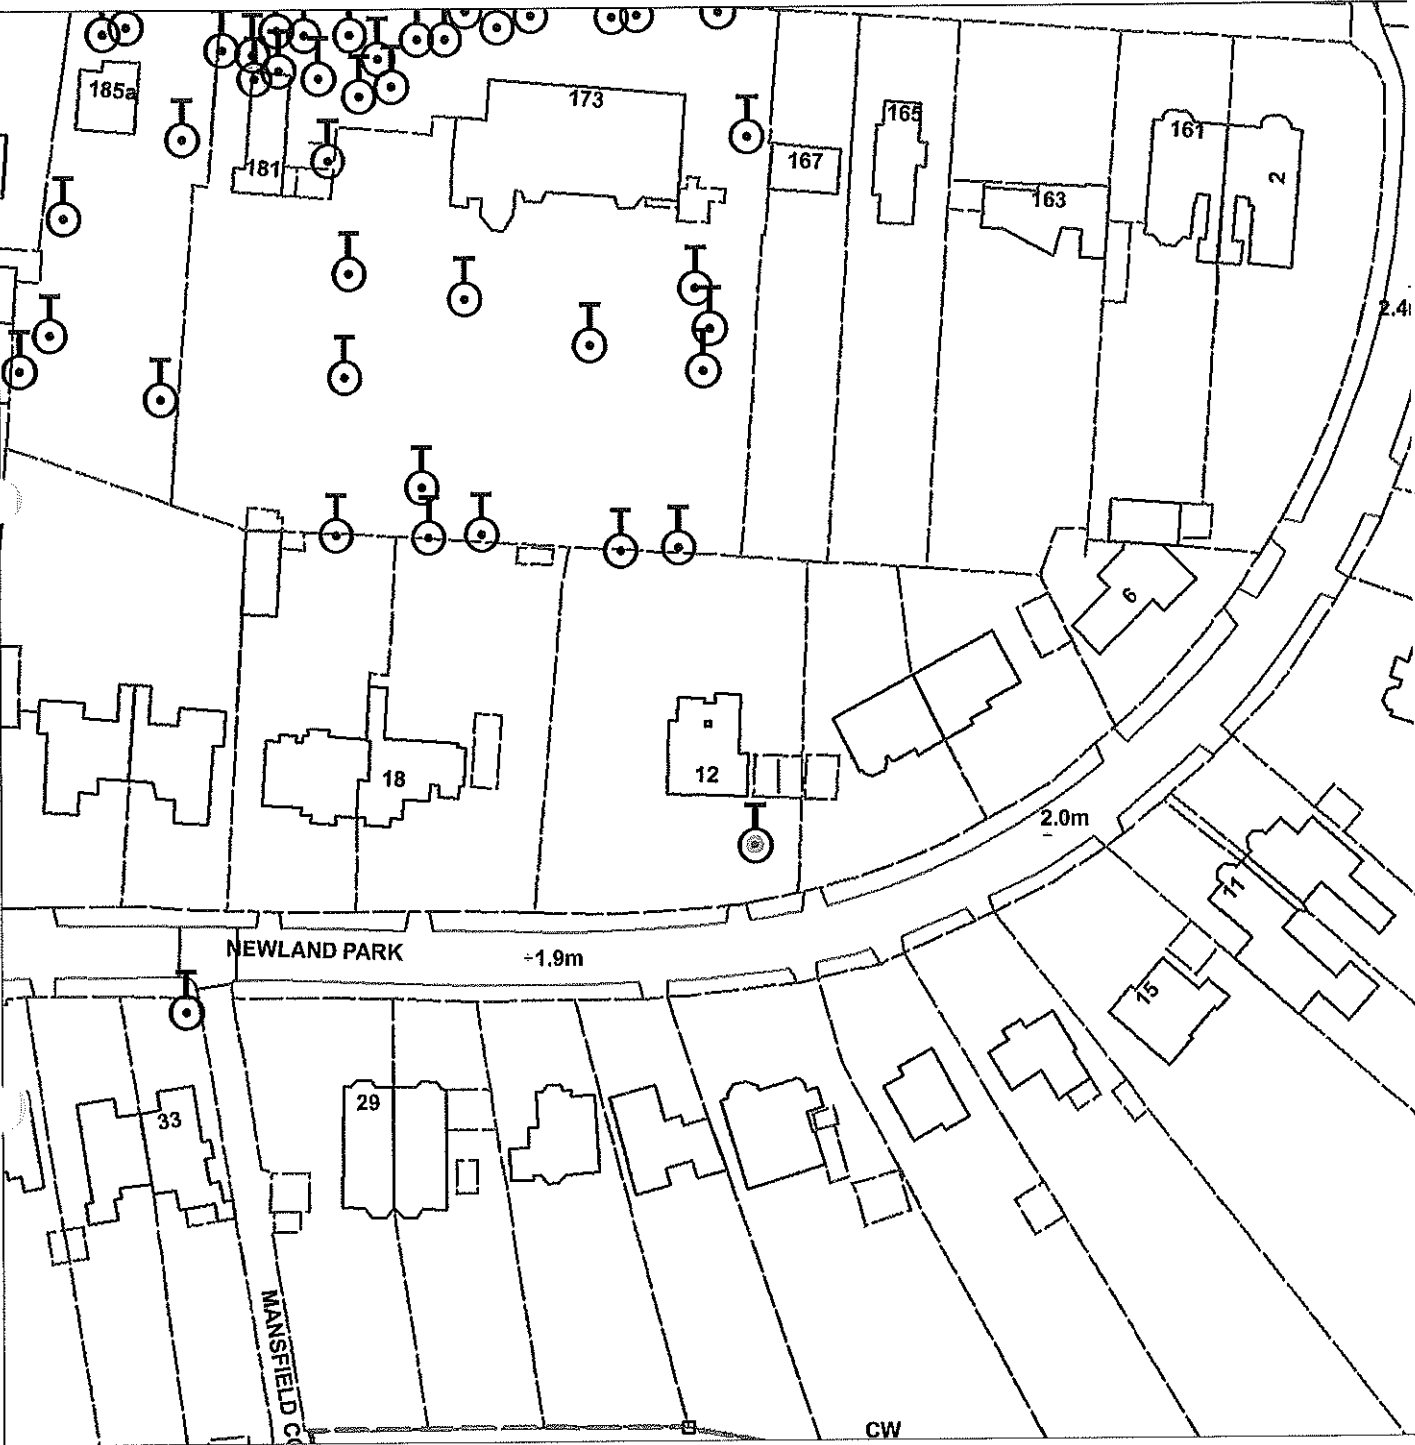


Scale : 1:1063

Organisation	Hull City Council
Department	Planning Department
	Not Set
Date	27 April 2015

TPO 255

17 NEWLAND PARK

T1, T3 & T4 - Spruce to be felled
T2 - Spruce for TPO

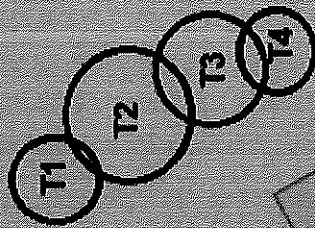


TPO 2514

21 NEWLAND PARK



TPO 113 32 Newland Park

Not Set

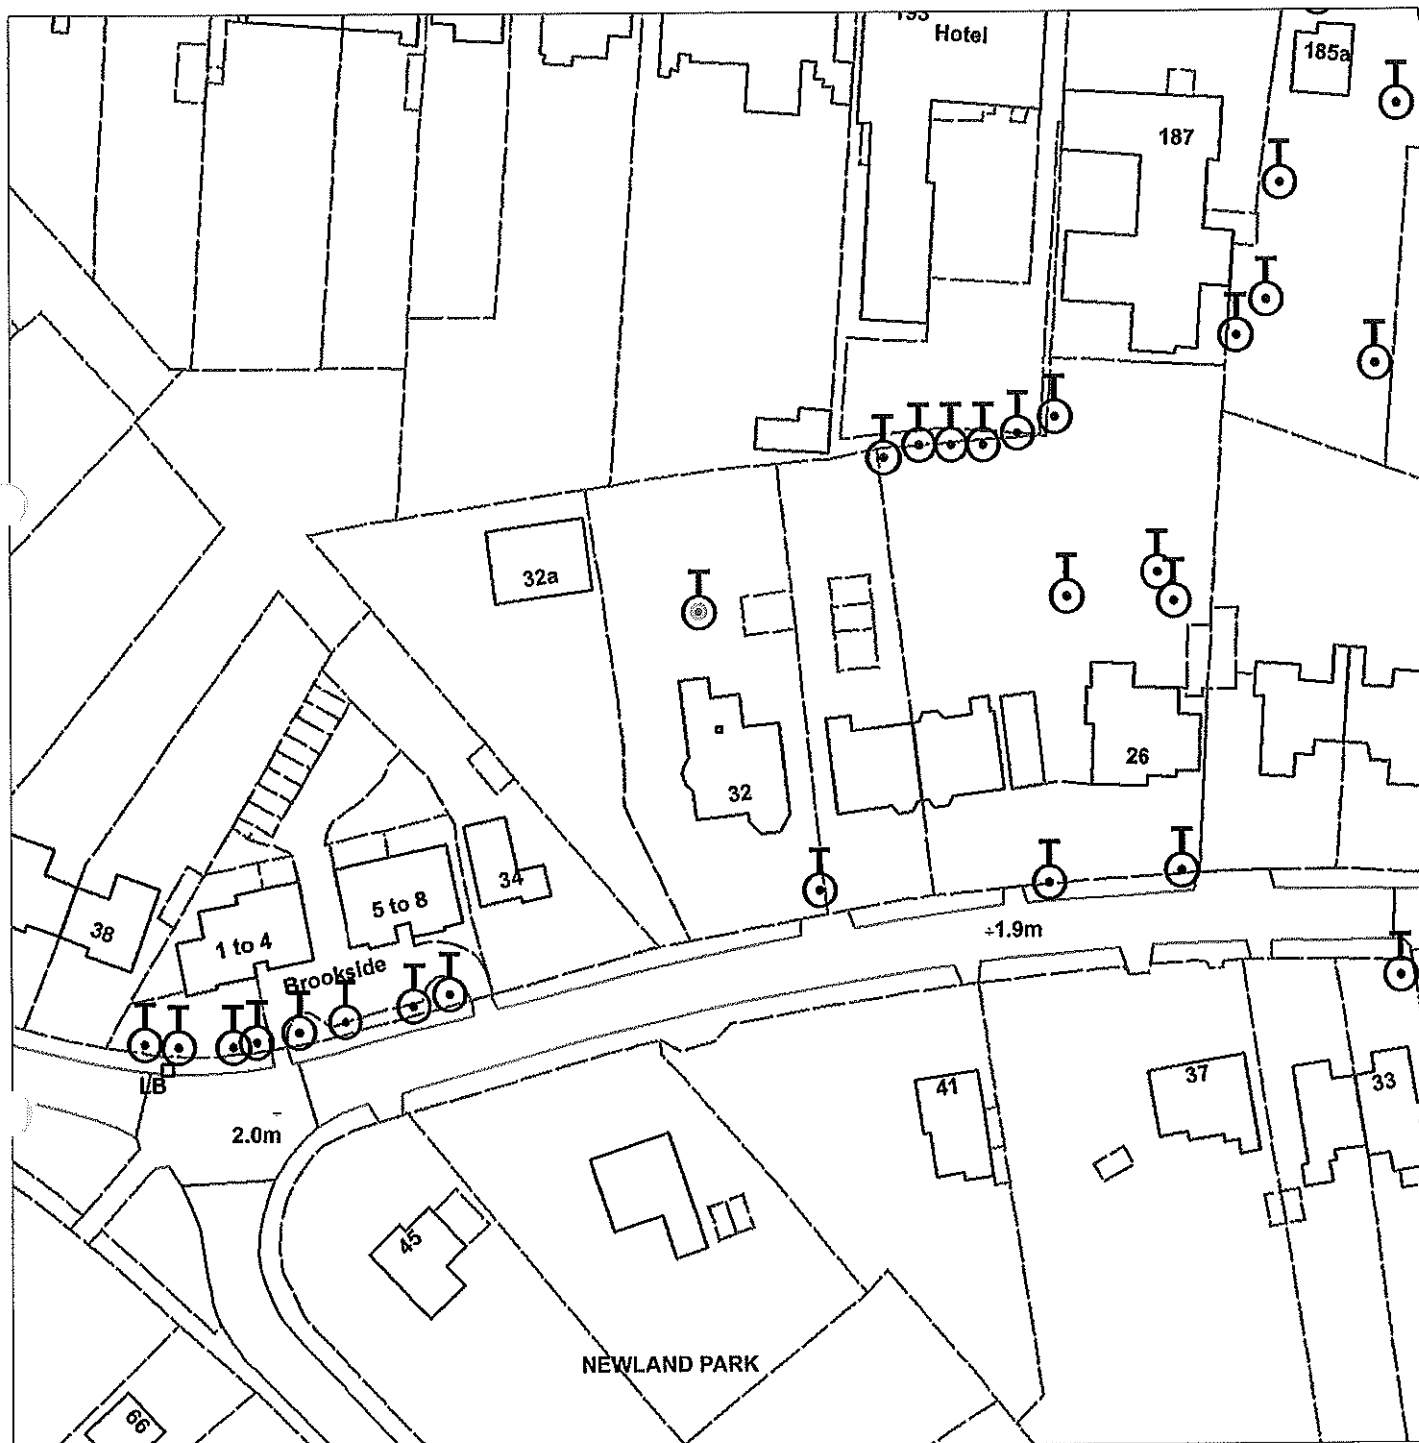

Scale : 1:1063

Organisation	Hull City Council
Department	Planning Department
	Not Set
Date	27 April 2015

TPO 102 33 Newland Park

Not Set




Scale : 1:1063

Organisation	Hull City Council
Department	Planning Department
	Not Set
Date	27 April 2015

TPO16 34-36 Newland Park

Not Set

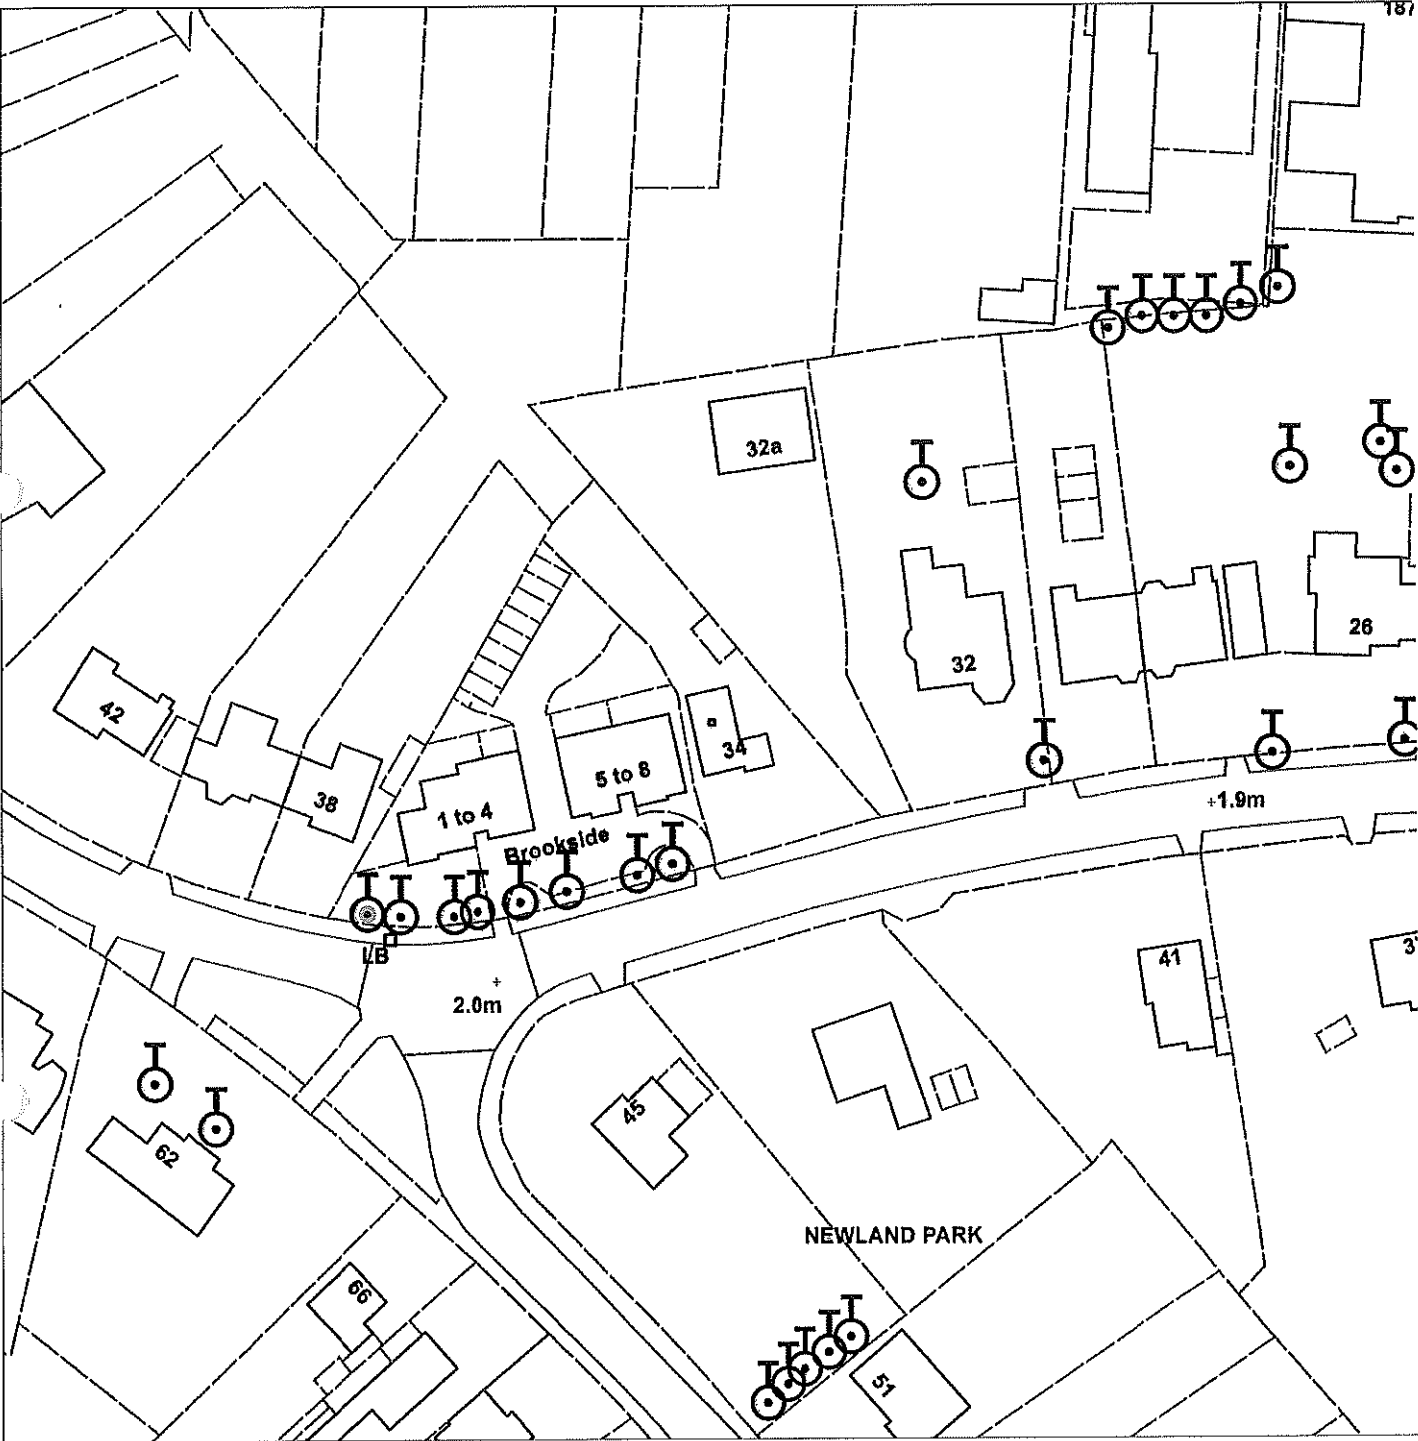


Scale : 1:1063

Organisation	Hull City Council
Department	Planning
	Not Set
Date	22 April 2015




TPO No. 279

44 Newland Park, Hull

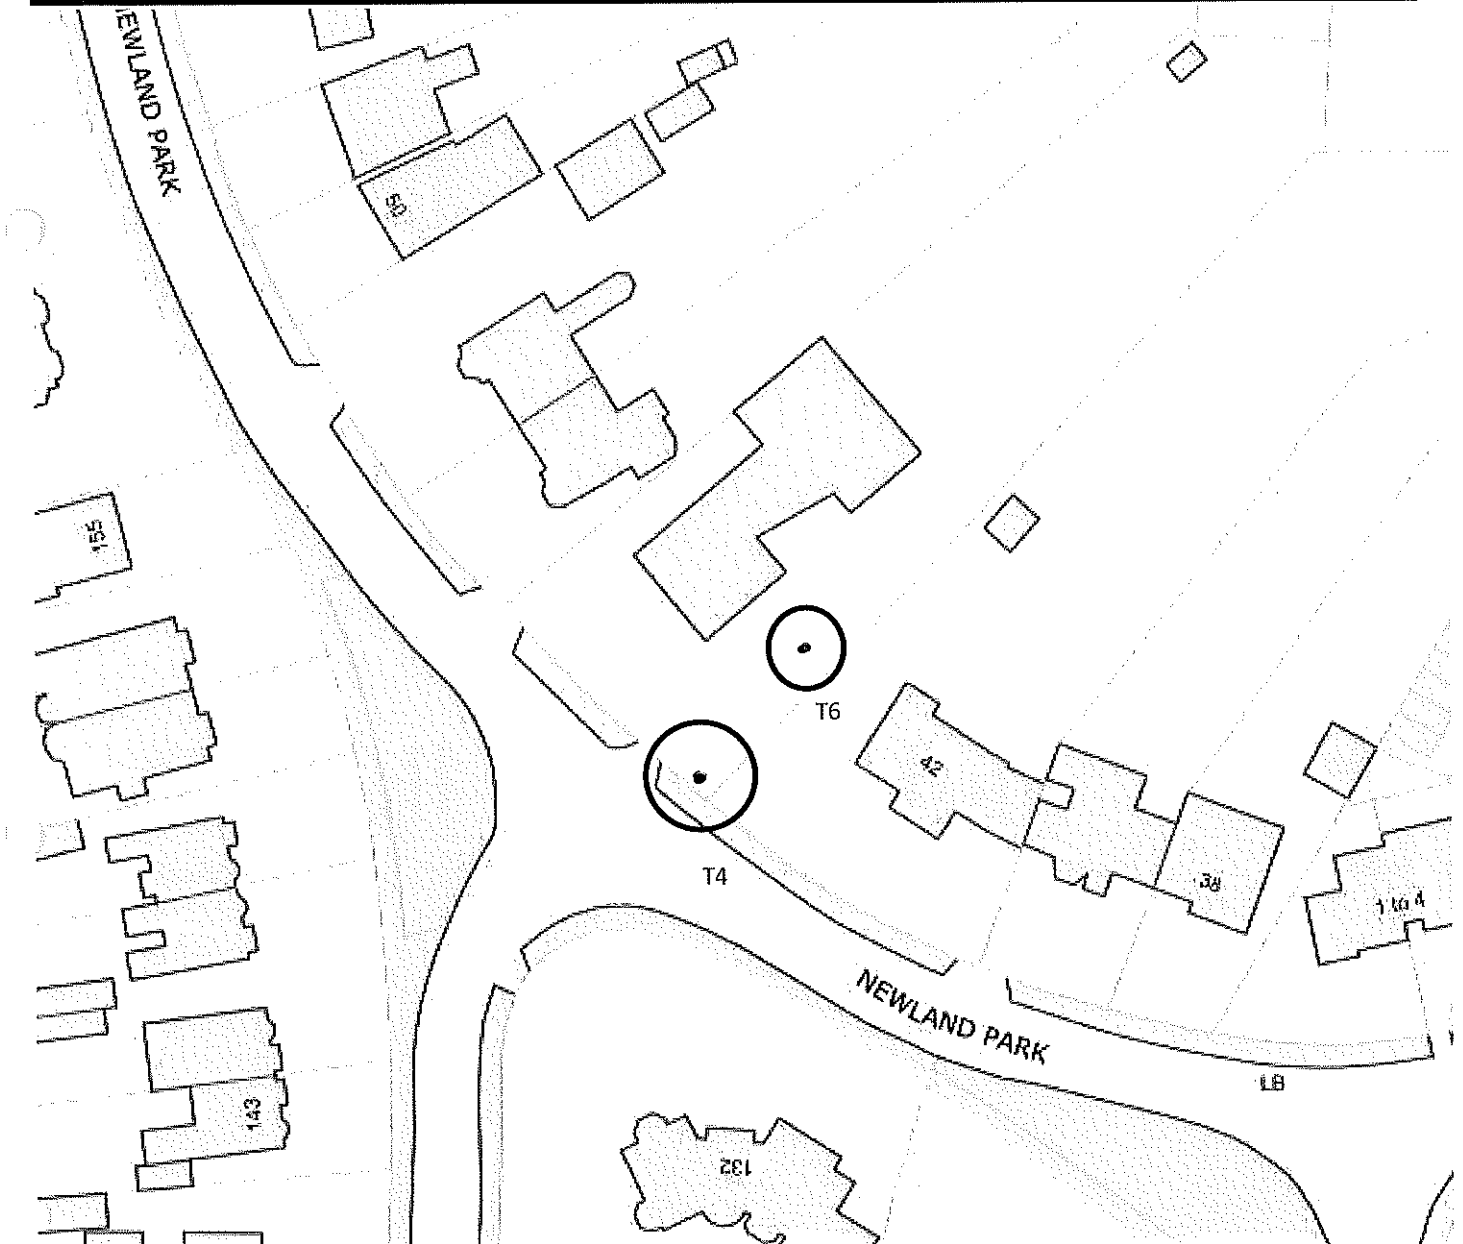

Not Set

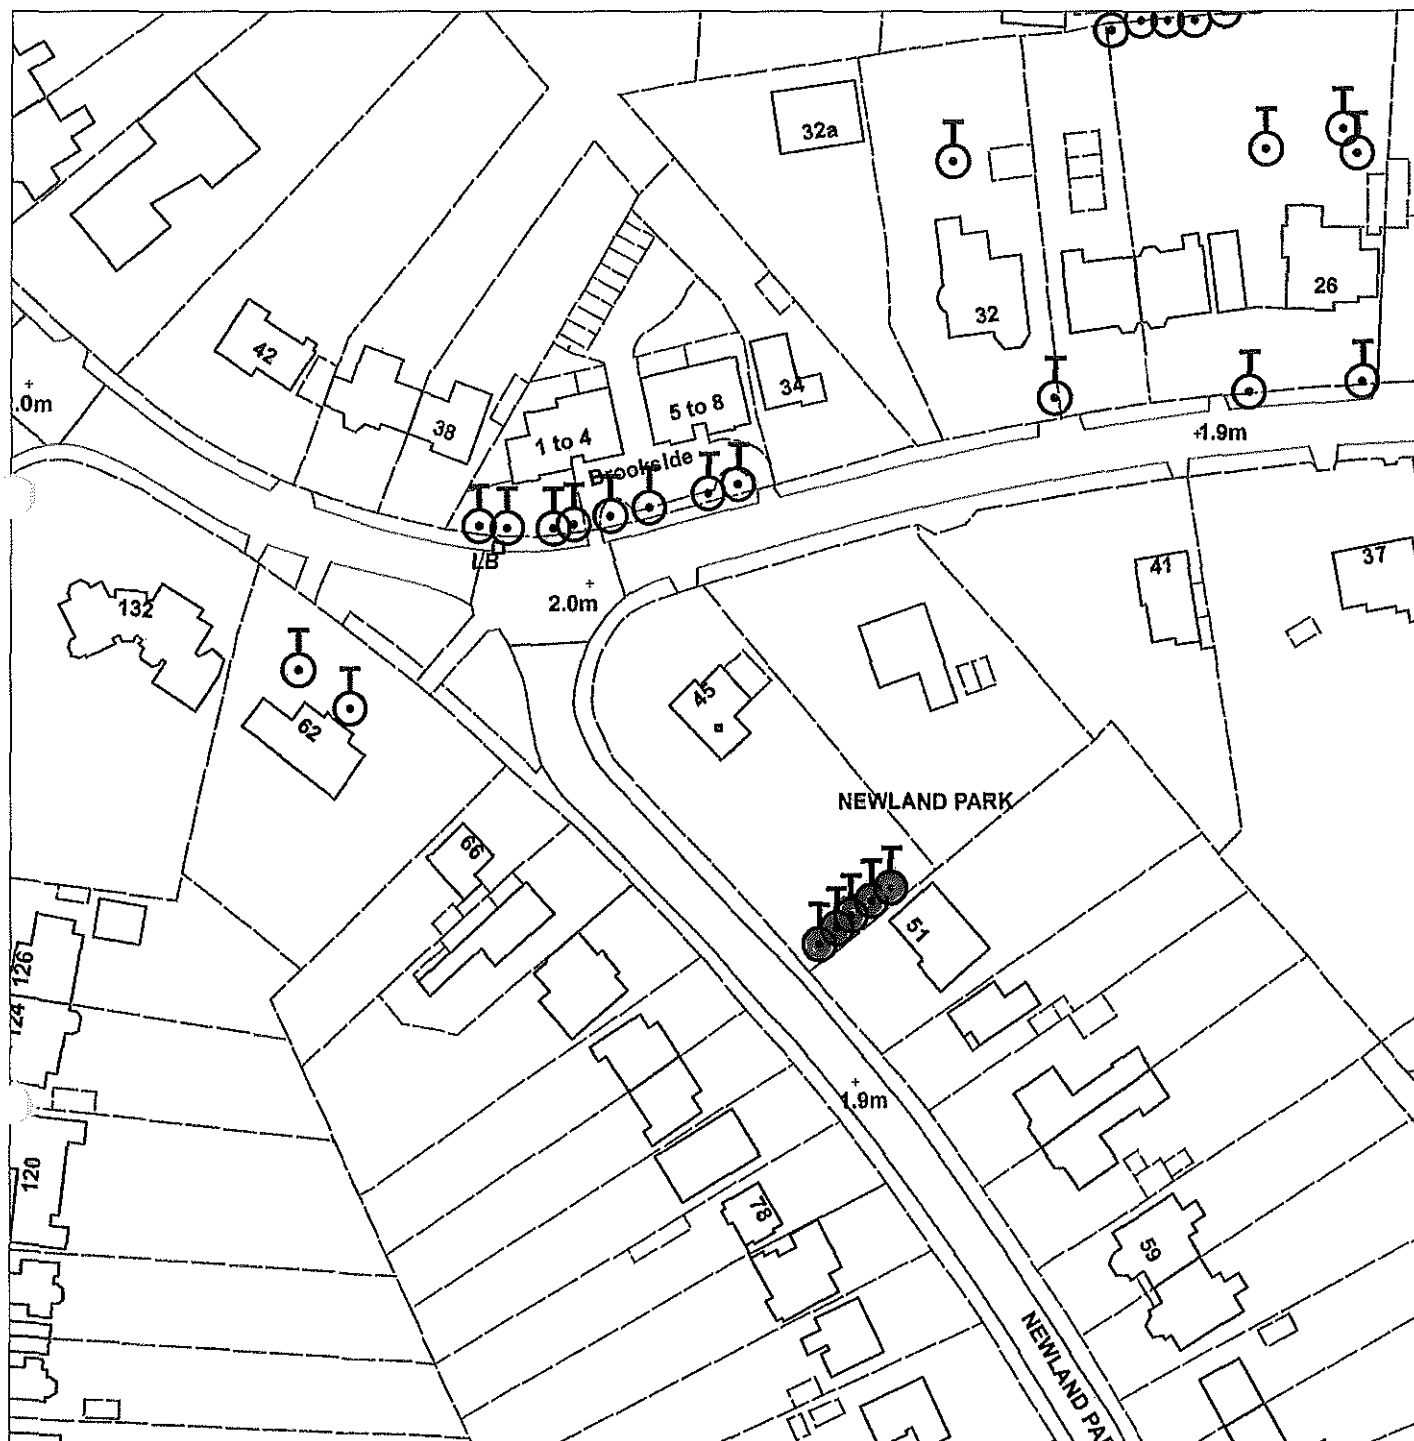

Scale : 1:1248

Organisation	Hull City Council
Department	Planning Department
	Not Set
Date	27 April 2015

TPO 216




Hull City Council
Tree Preservation Order No
50 Newland Park



Scale 1:500 Printed by T 22/08/2016 16:44

This map is reproduced from Ordnance Survey material with the permission of Ordnance Survey on behalf of the Controller of Her Majesty's Stationery Office © Crown Copyright. Unauthorised reproduction infringes Crown Copyright and may lead to prosecution or civil proceedings. Kingston upon Hull City Council Licence No.

Not Set

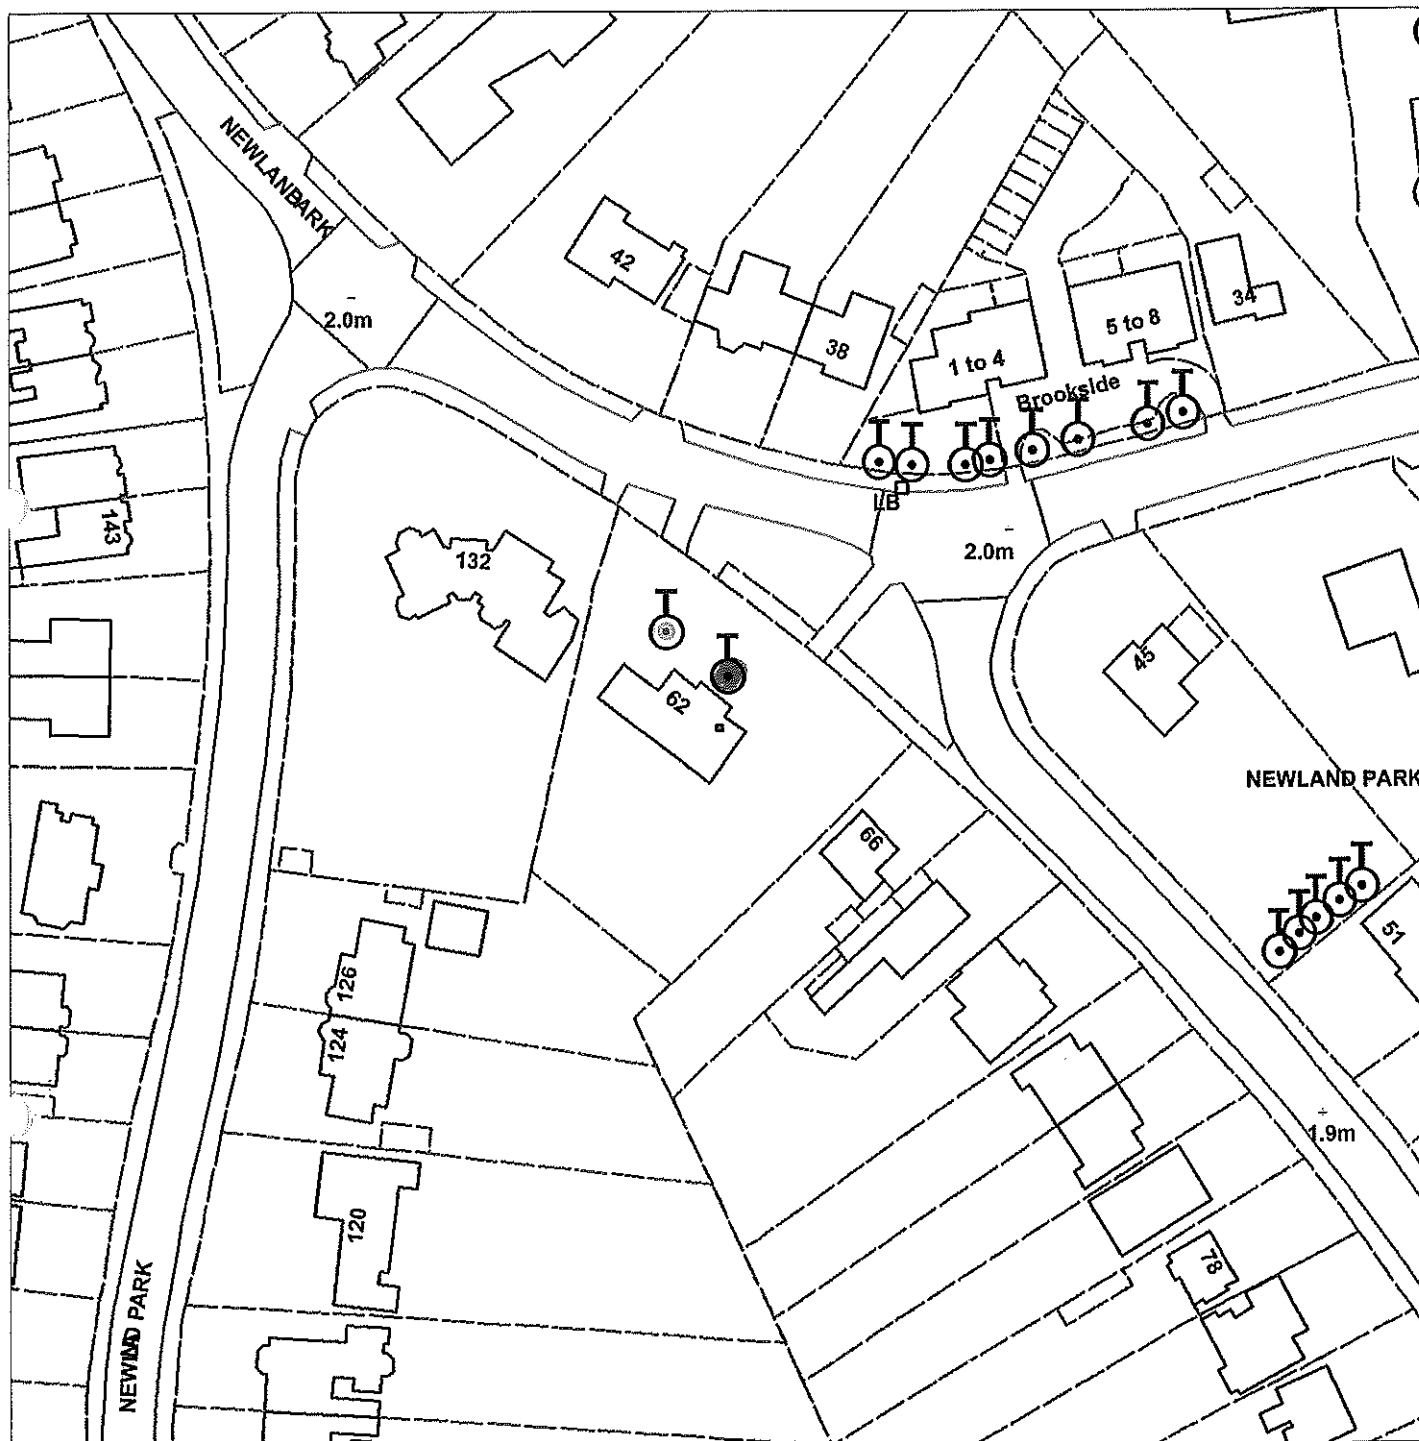

Scale : 1:1063

Organisation	Hull City Council
Department	Planning Department
	Not Set
Date	27 April 2015

TPO 164 65 Newland Park

Not Set




Scale : 1:1248

Organisation	Hull City Council
Department	Planning Department
	Not Set
Date	27 April 2015

TPO89 71 Newland Park

Not Set

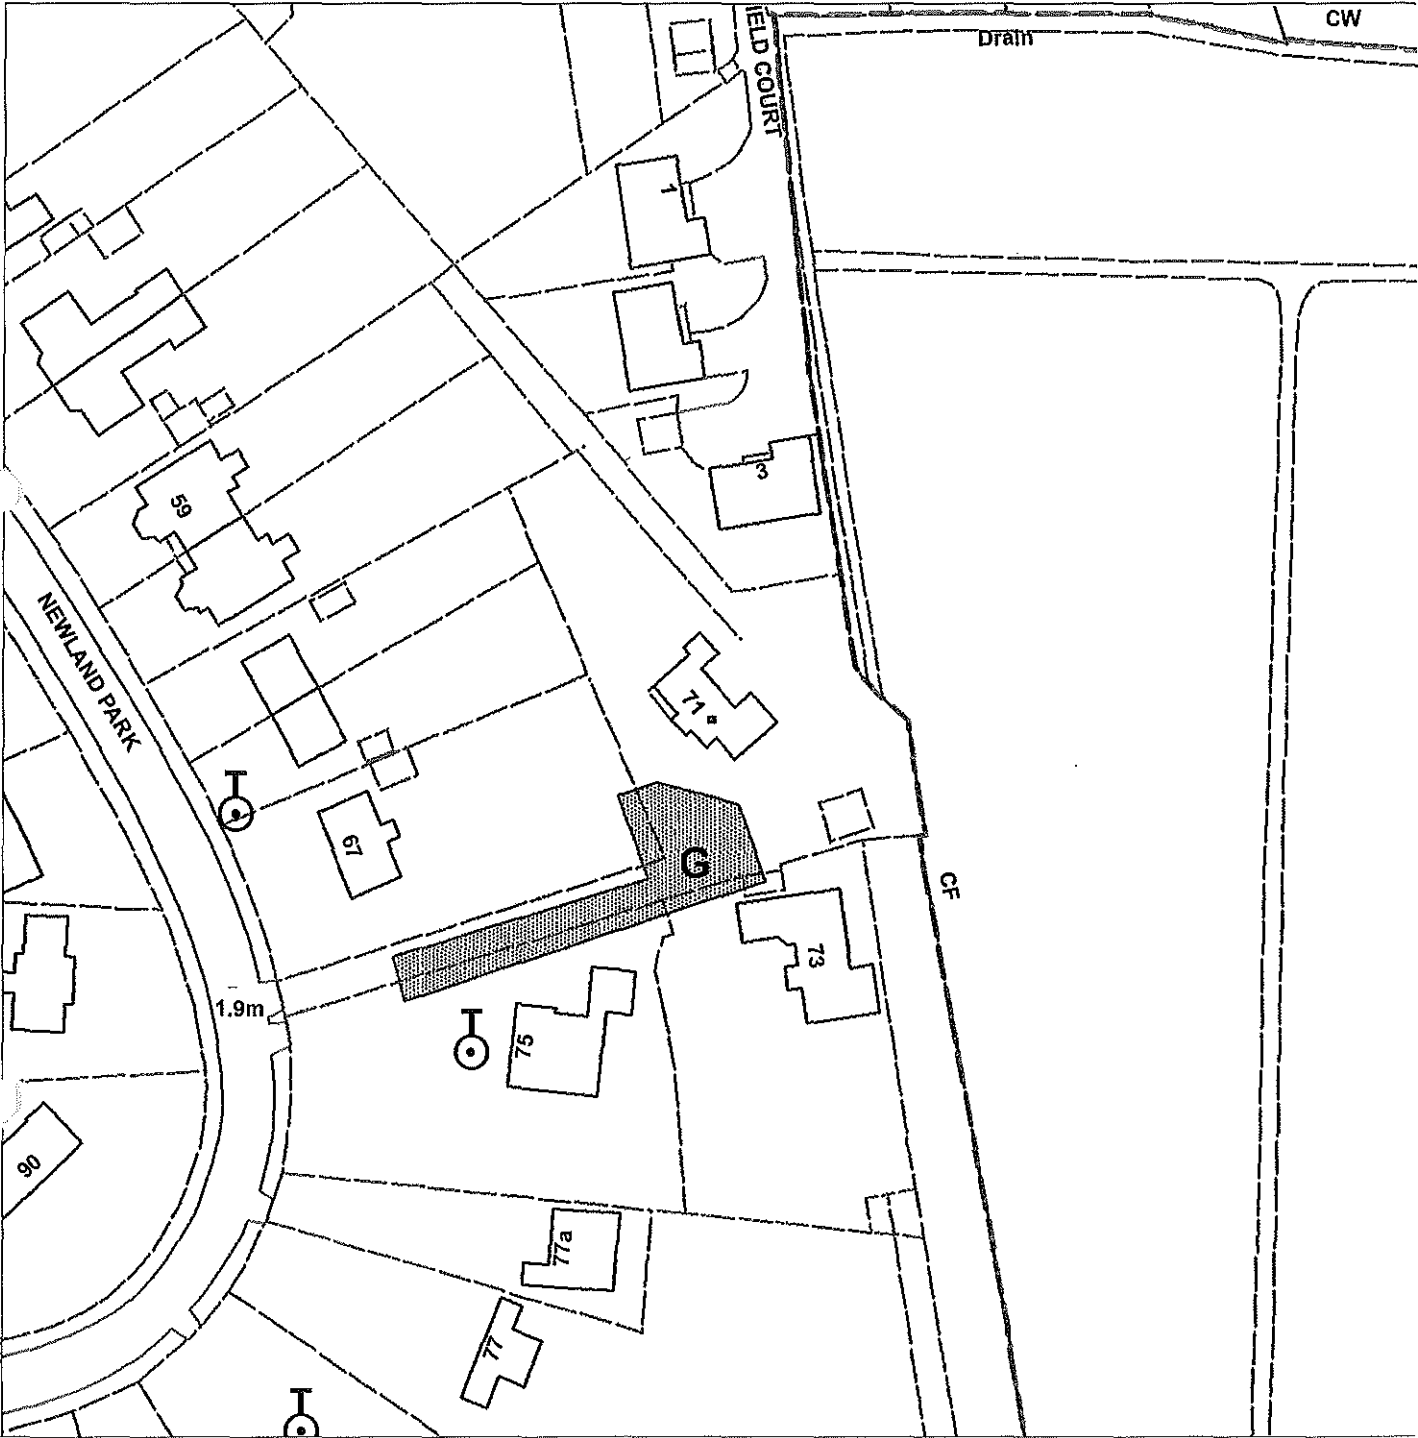


Scale : 1:1063

Organisation	Hull City Council
Department	Planning
	Not Set
Date	24 April 2015

TPO 136 75 Newland Park

Not Set

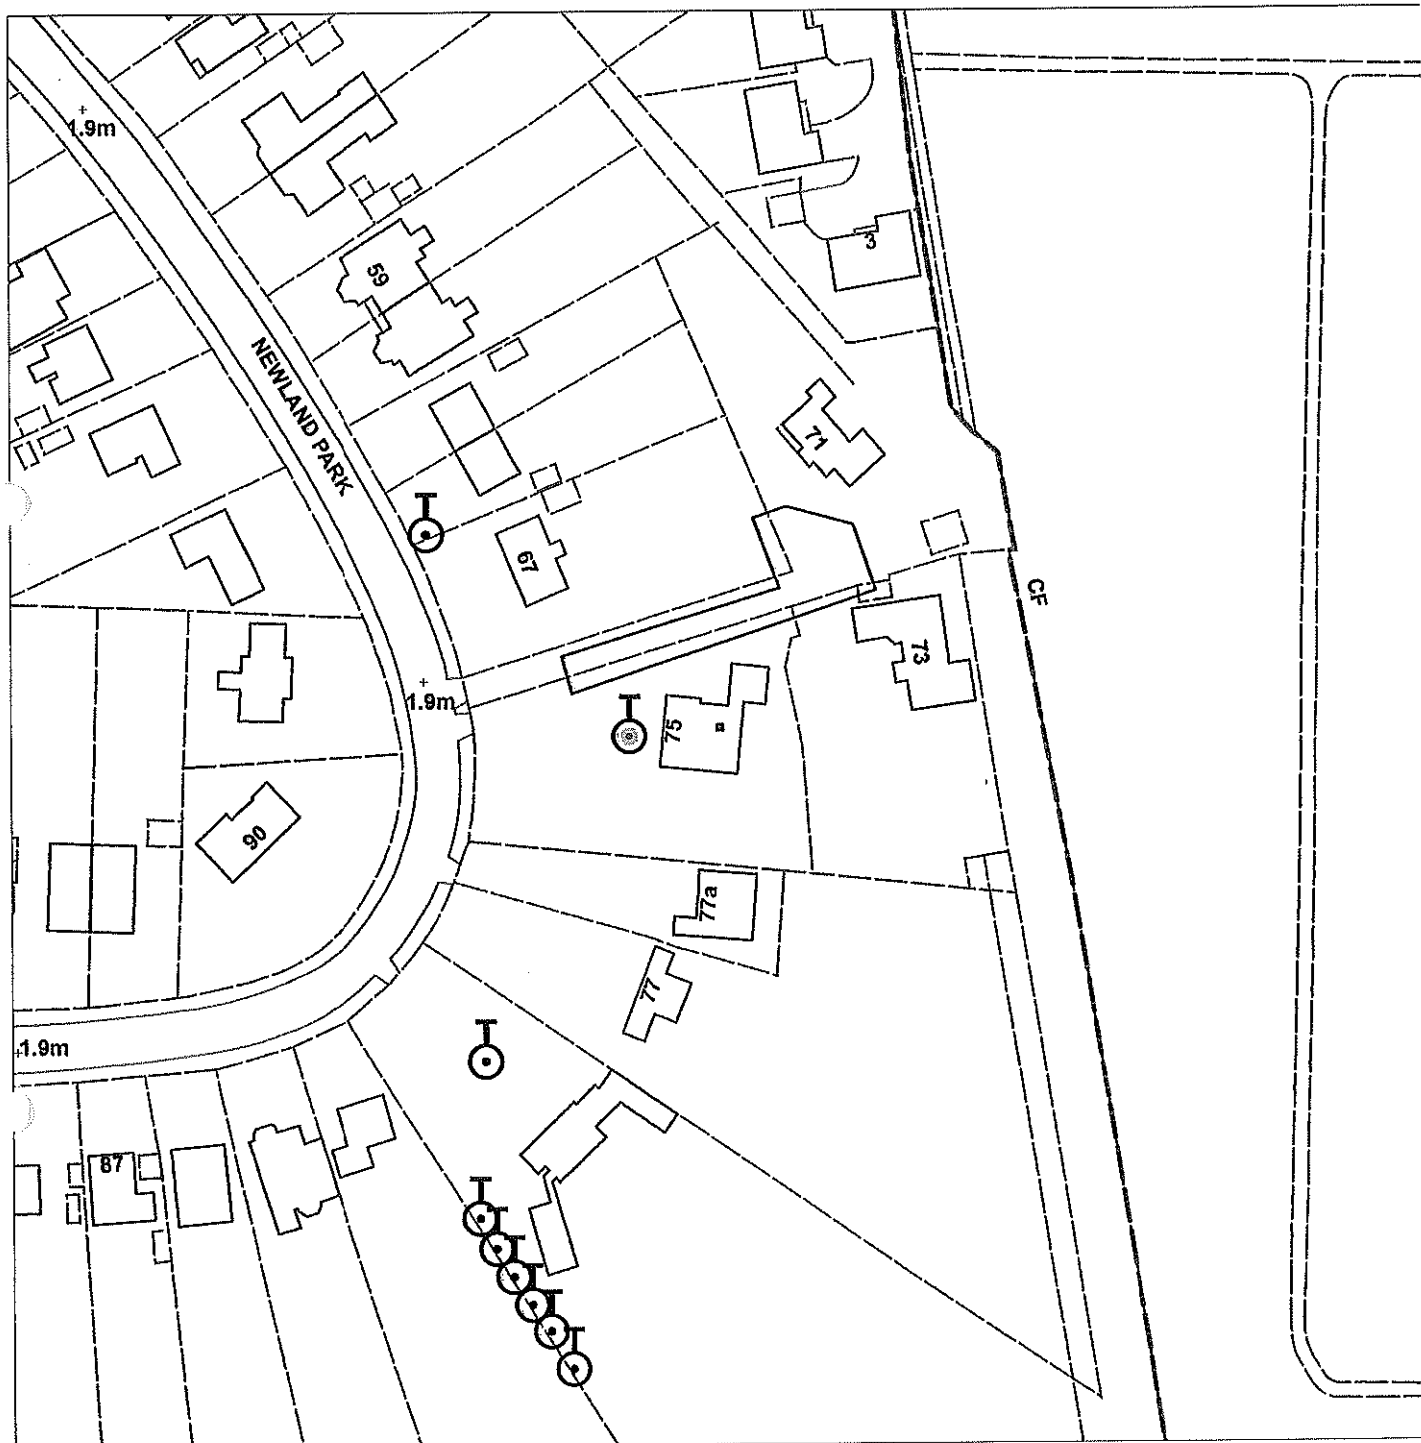


Scale : 1:1248

Organisation	Hull City Council
Department	Planning Department
	Not Set
Date	27 April 2015

TPO 155 79 Newland Park

Not Set

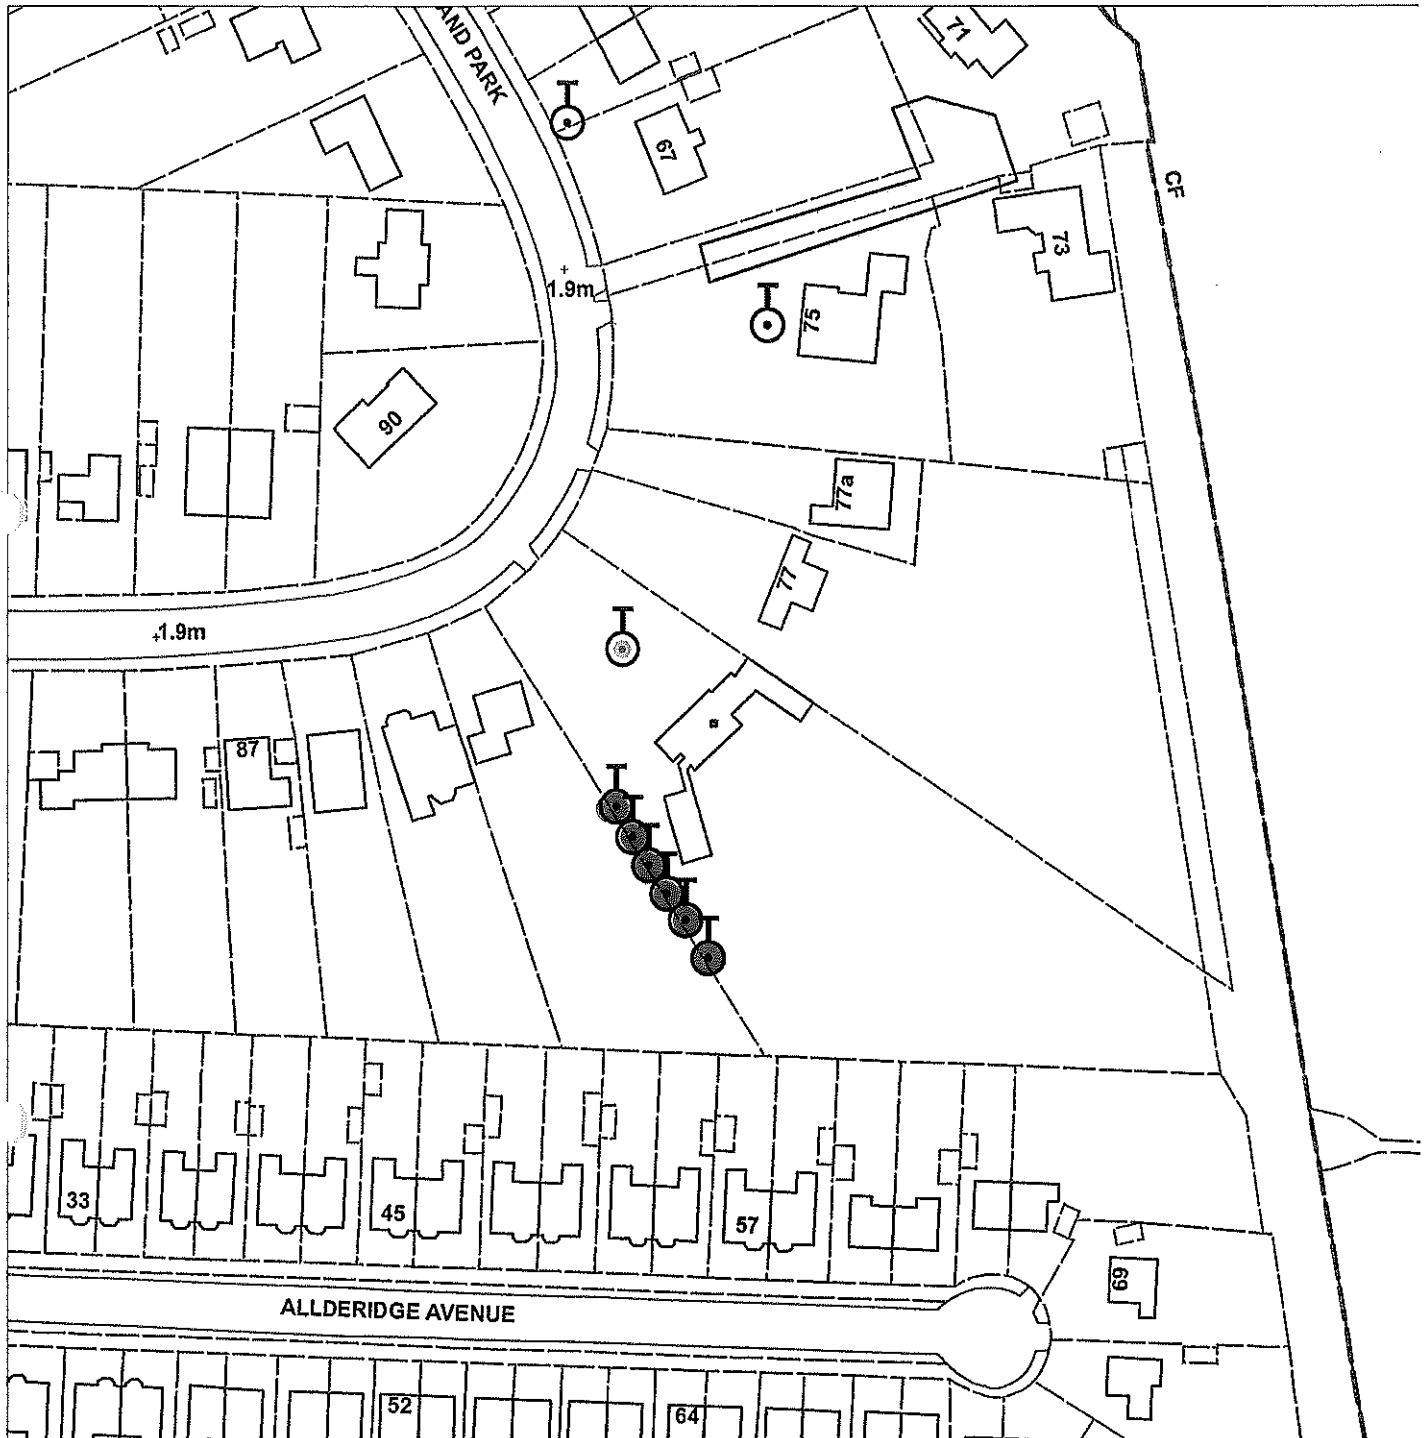

Scale : 1:1248

Organisation	Hull City Council
Department	Planning Department
	Not Set
Date	27 April 2015


NEWLAND PARK



Hull City Council


Tree Preservation Order No 219

80 Newland Park Hull

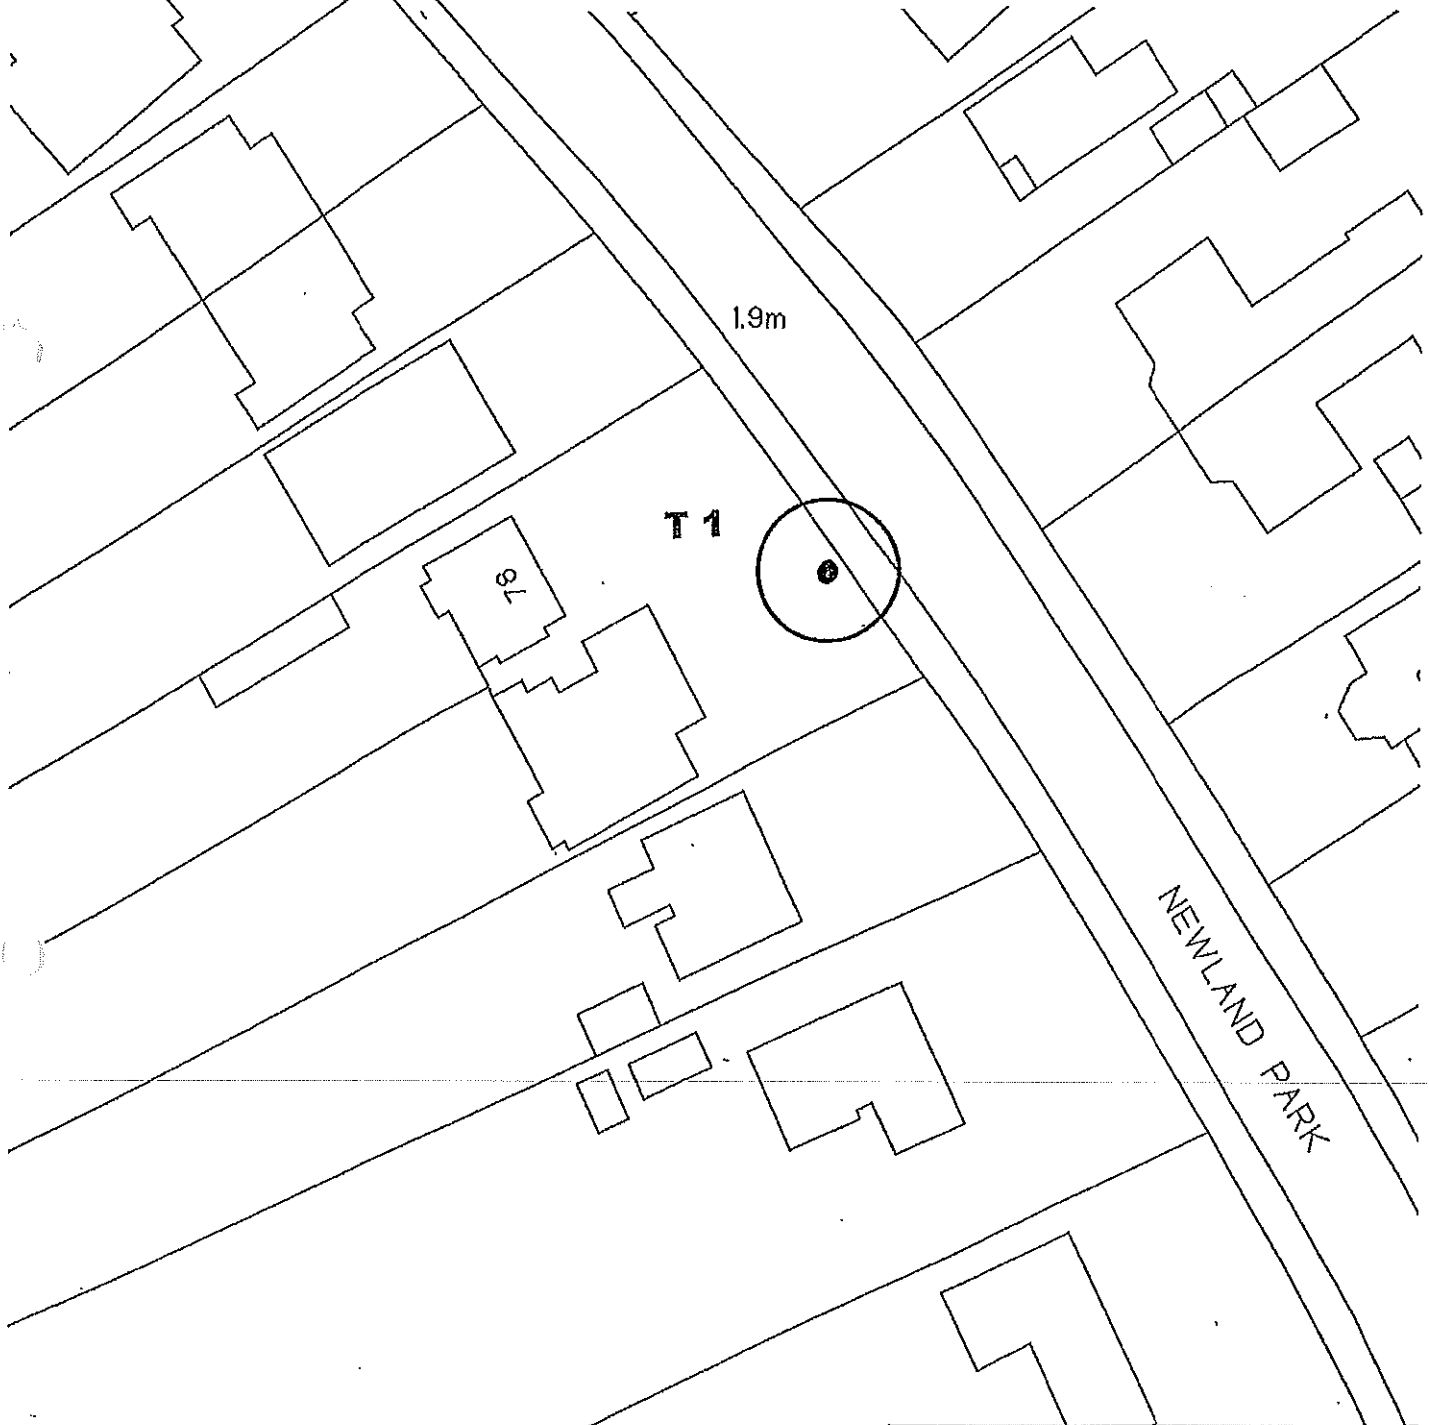

Scale 1:500 Printed by T 08/11/2016 16:42

This map is reproduced from Ordnance Survey material with the permission of Ordnance Survey on behalf of the Controller of Her Majesty's Stationery Office © Crown Copyright. Unauthorised reproduction infringes Crown Copyright and may lead to prosecution or civil proceedings. Kingston upon Hull City Council Licence No. 100023372 2013

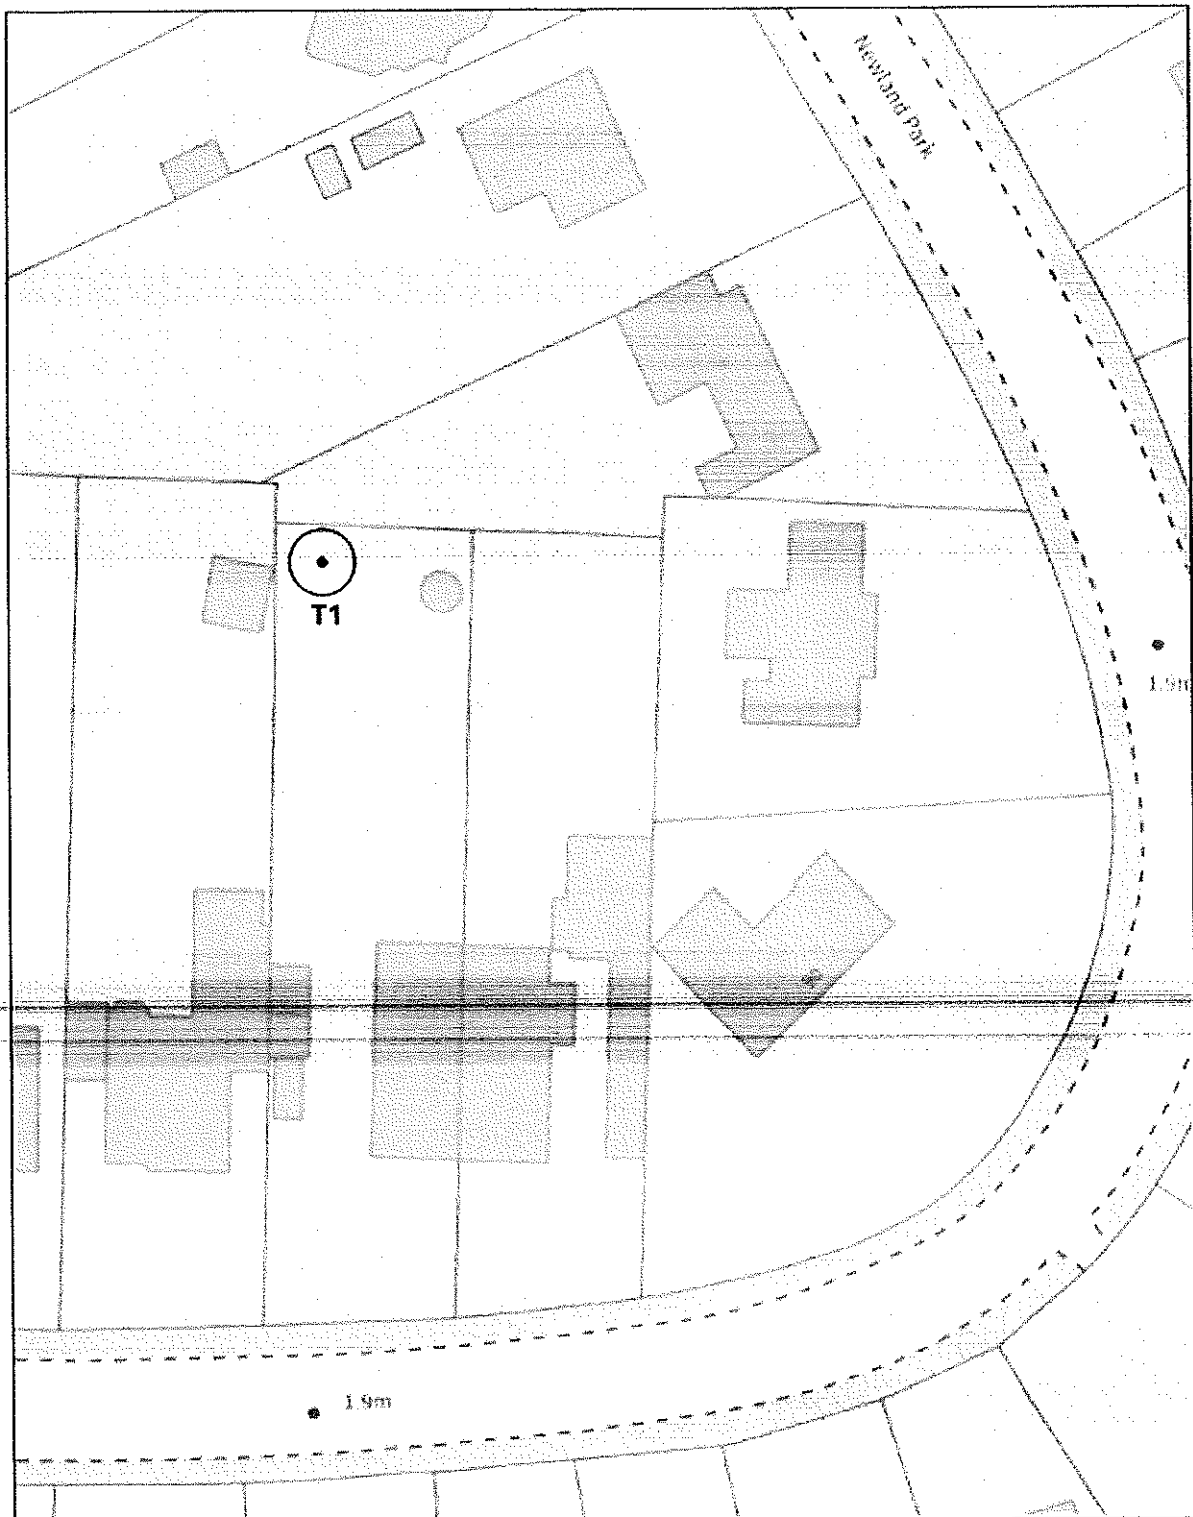

94 Newland Park Hull
City Council

N Scale: 1:500


(c) Crown Copyright and database rights 2025 Ordnance Survey AC0000849994

Printed on: 2025-12-12 11:34:41 by lelein@HULLCC

0 1:500 25m


TPO 311 - 94 Newland Park

TPO 218 97 NEWLAND PARK.

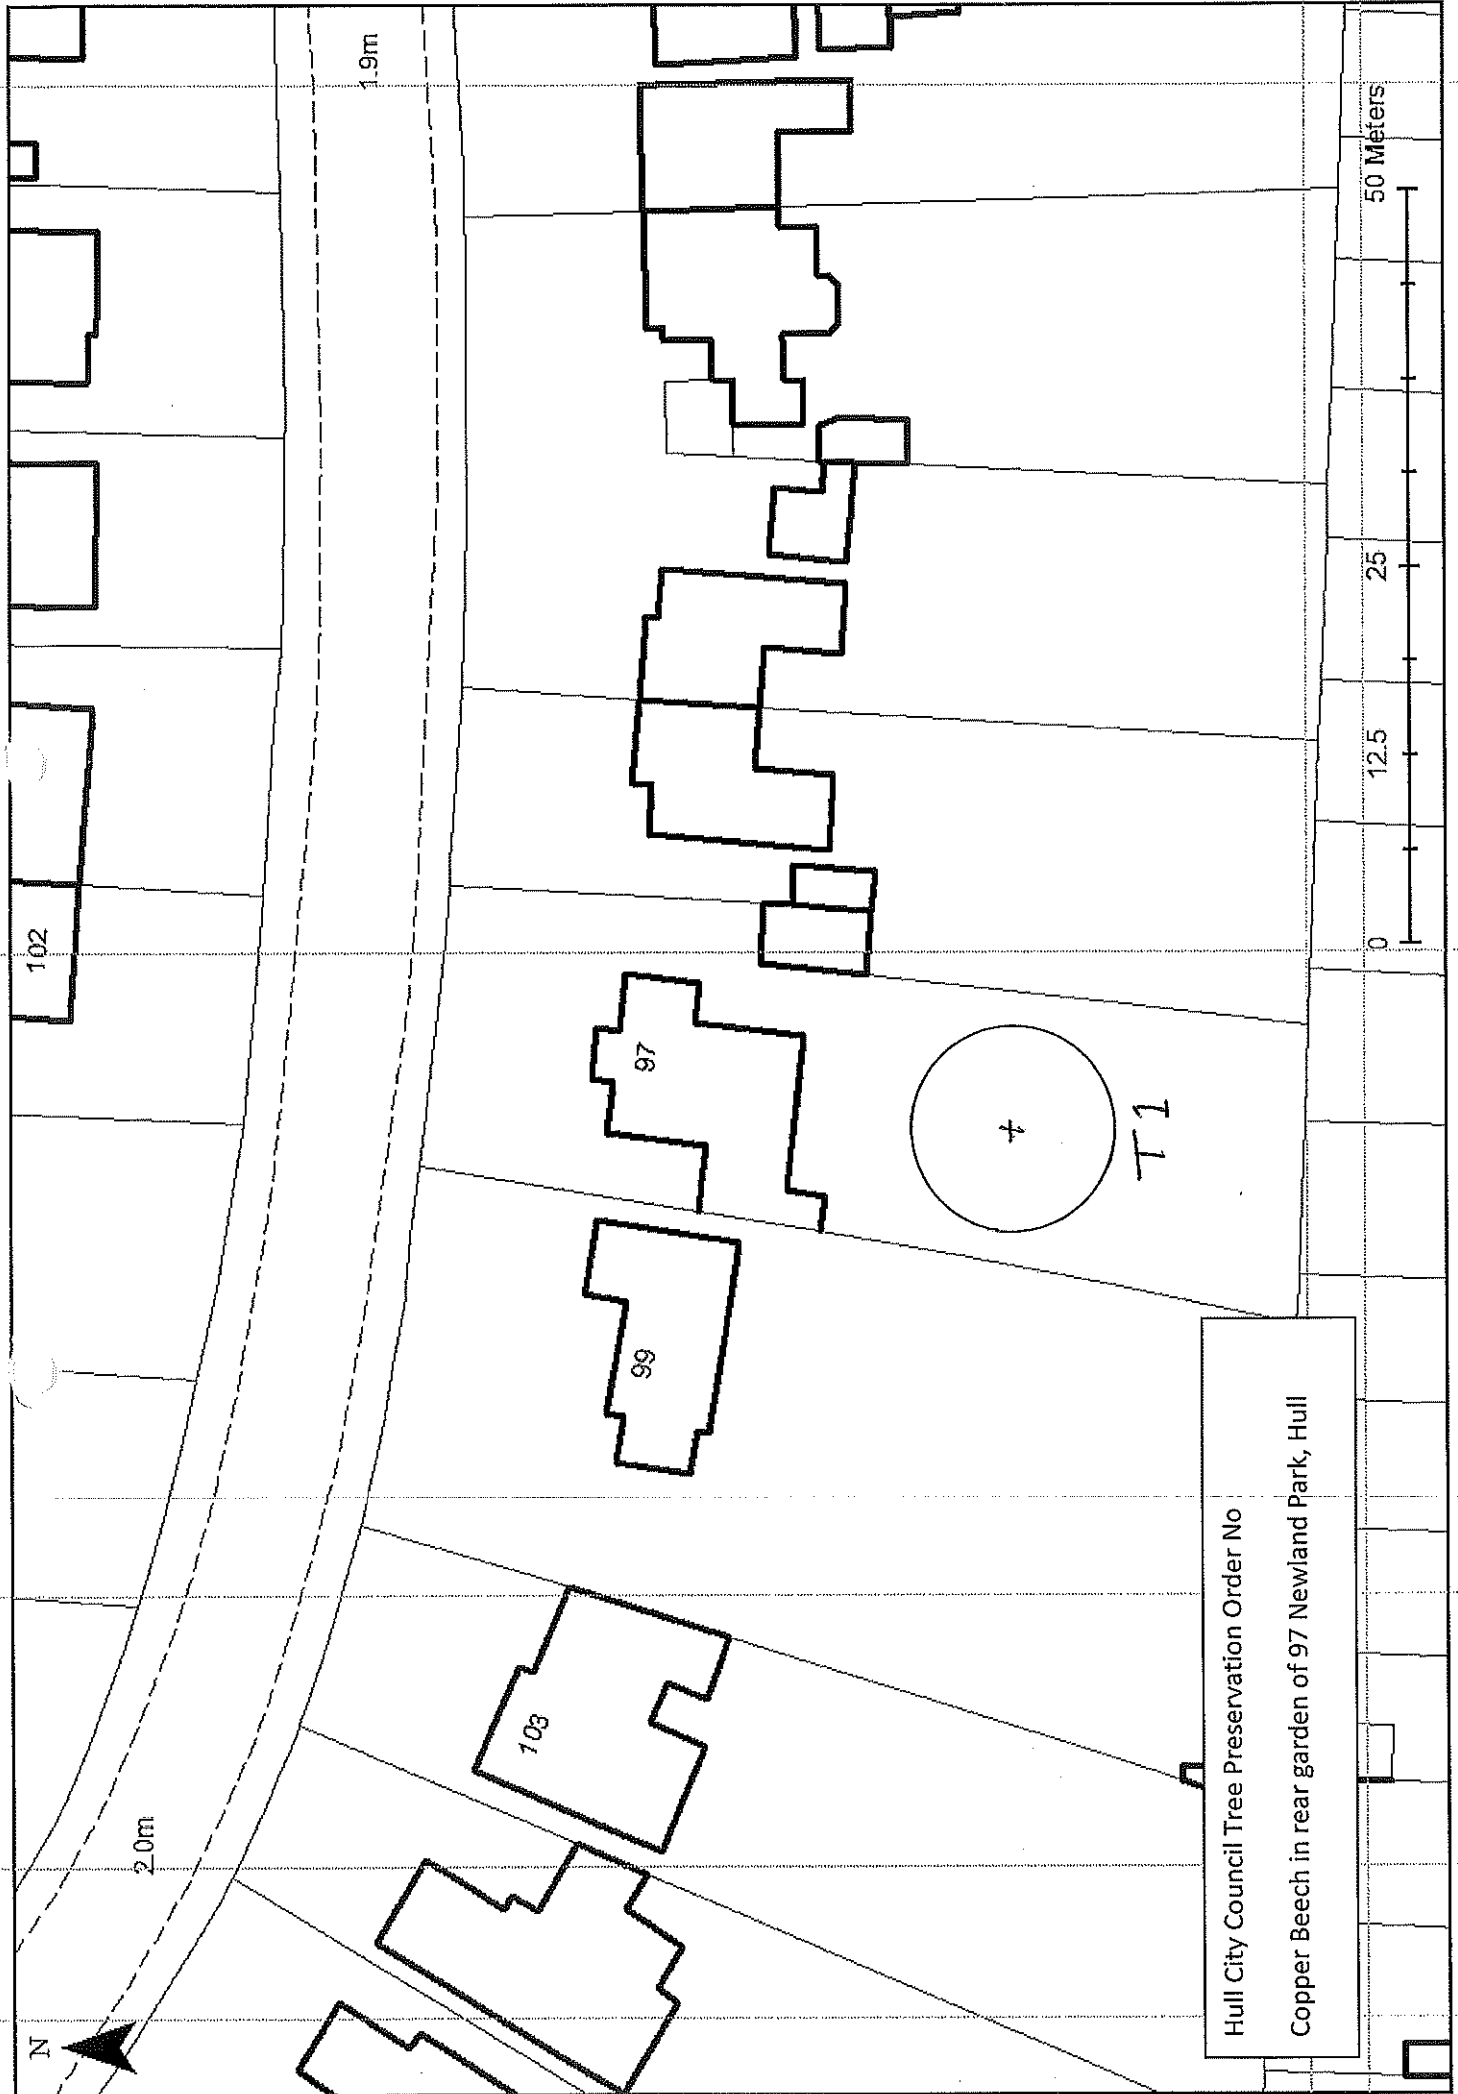

TPO 141 106 Newland Park

Not Set

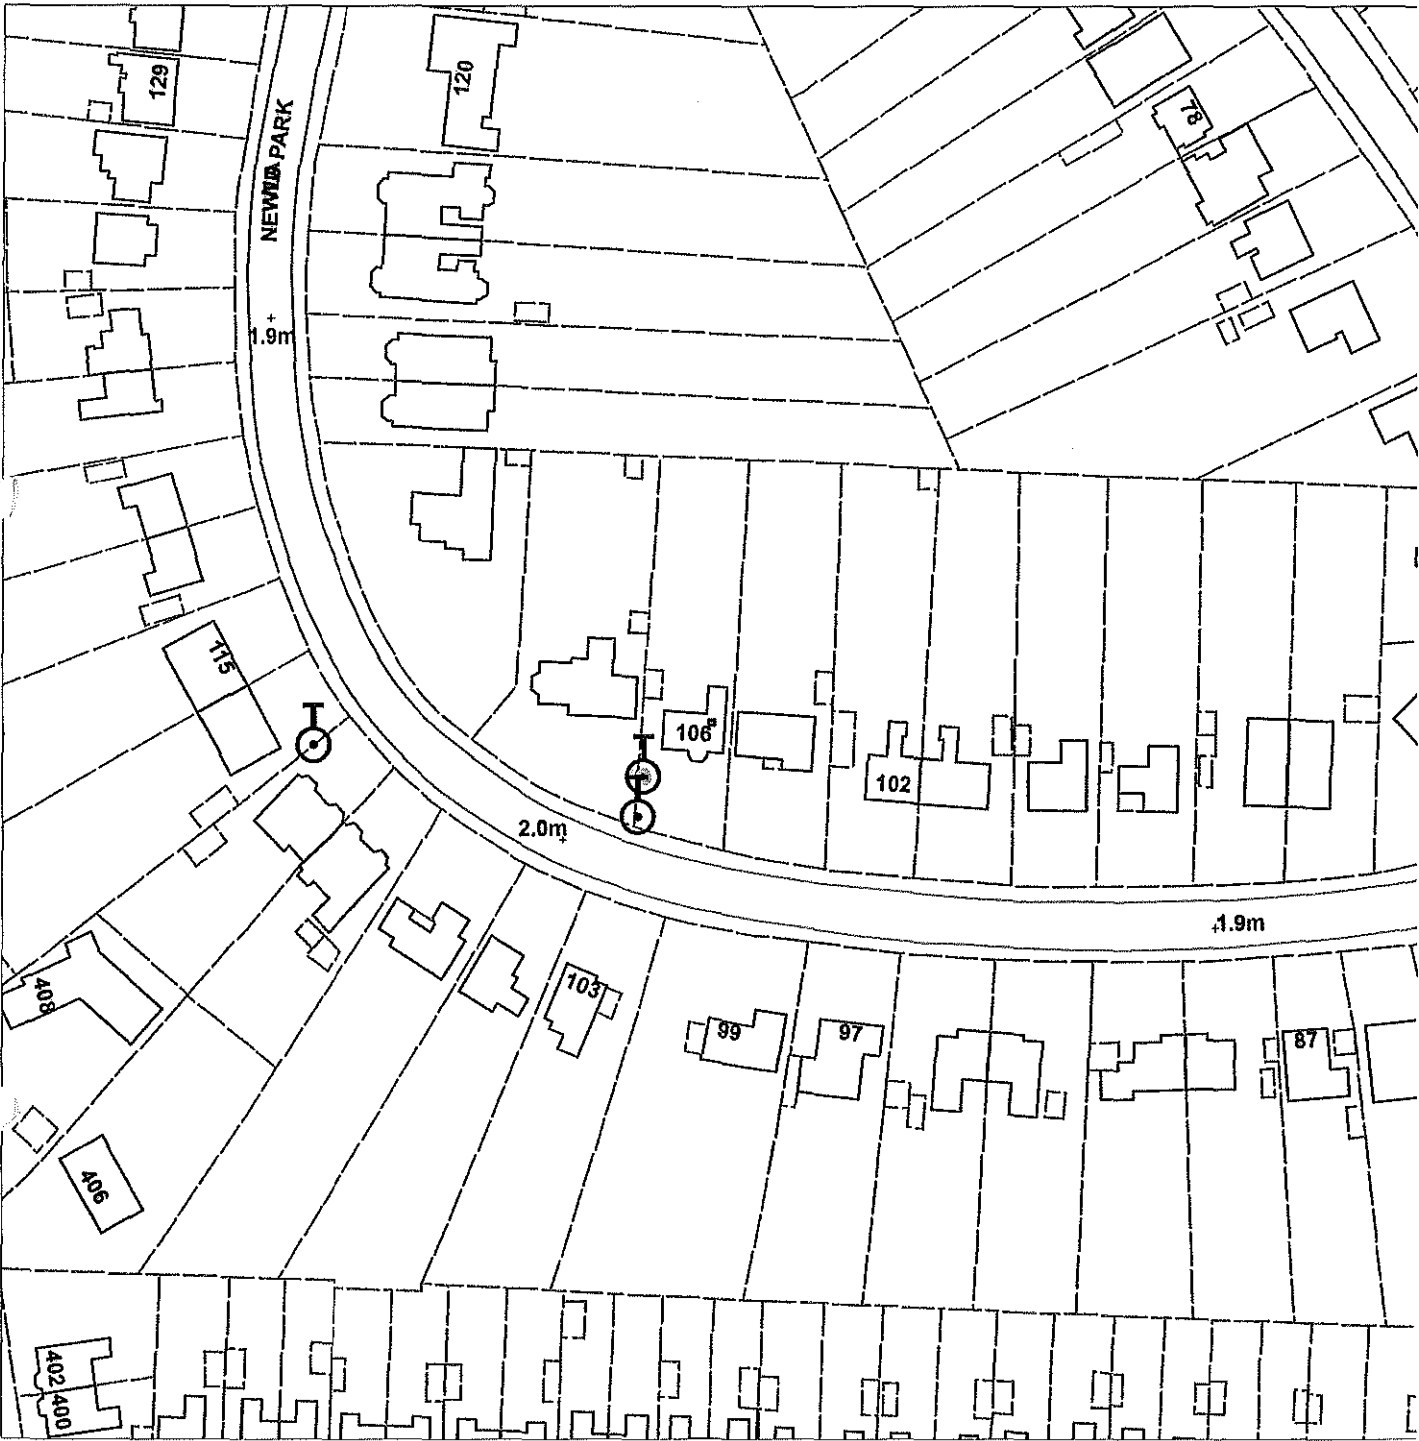


Scale : 1:1248

Organisation	Hull City Council
Department	Planning Department
	Not Set
Date	27 April 2015

TPO 99 111 Newland Park

Not Set

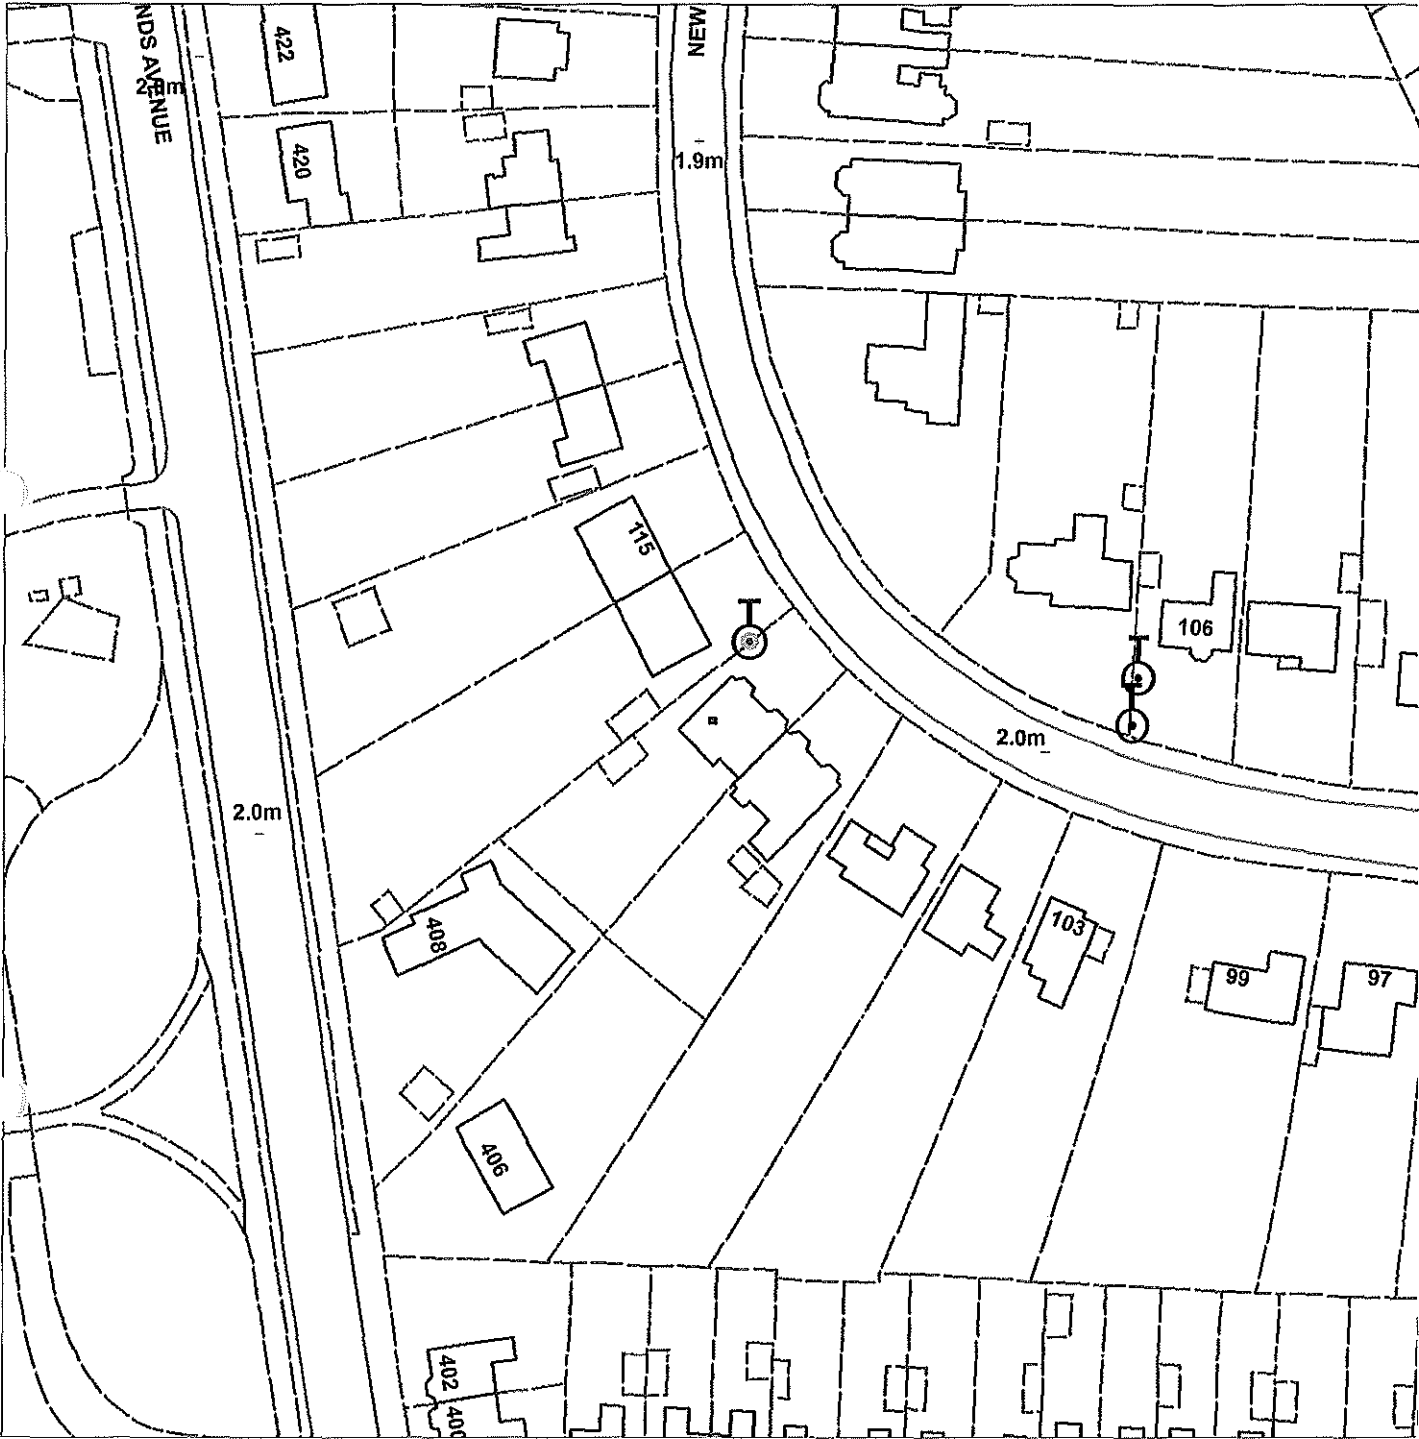


Scale : 1:1063

Organisation	Hull City Council
Department	Planning Department
	Not Set
Date	27 April 2015

159 TPO29 Newland Park



Not Set

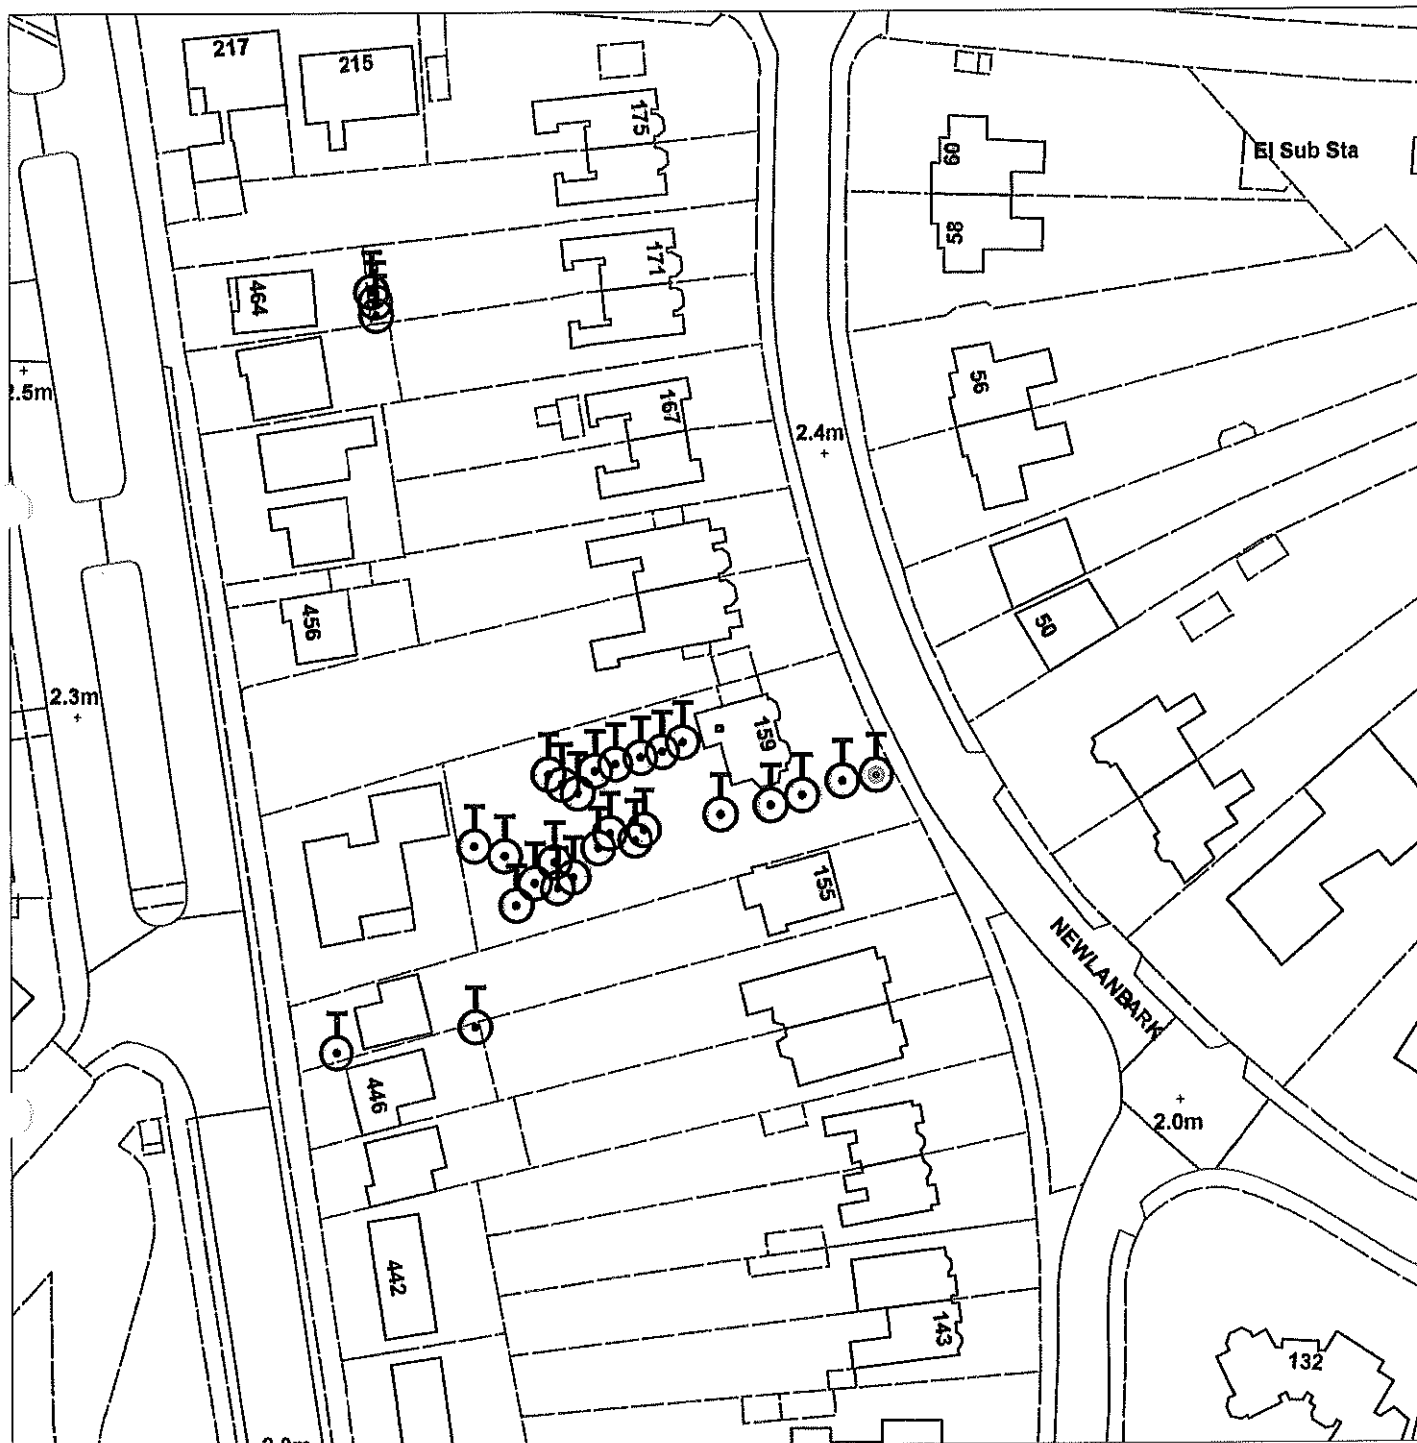

Scale : 1:1063

Organisation	Hull City Council
Department	Planning Department
	Not Set
Date	22 April 2015

TPO 228

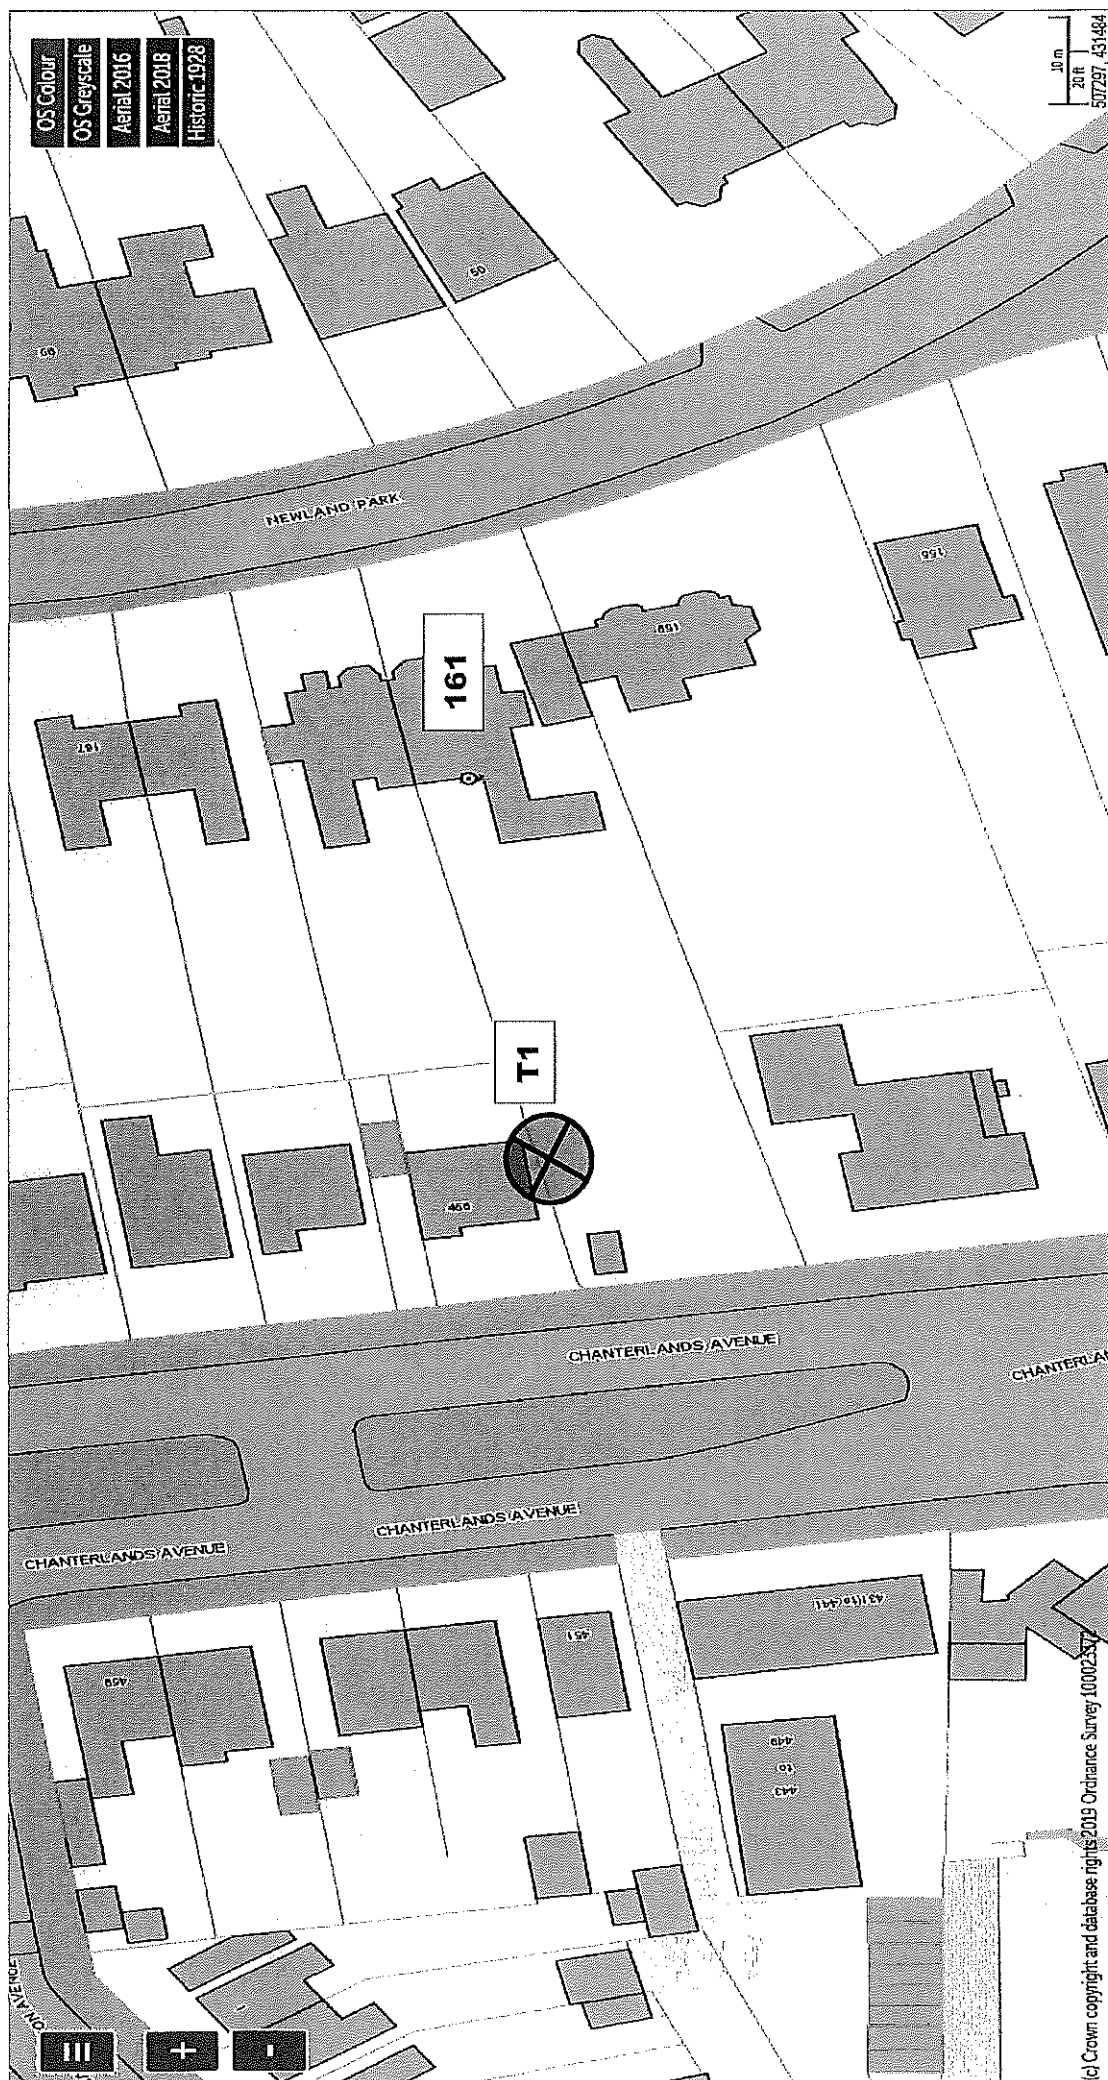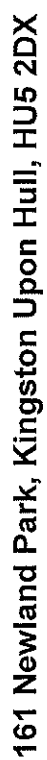

123 Newland Park


Tree Preservation Order No. 208

T1 = Purple Leaved Cherry Plum T2 = Silver Birch




Scale: 1:500

Crown copyright and database rights [2011] Ordnance Survey [100023372]

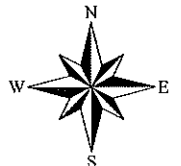

TPO 106 171 Newland Park

Not Set

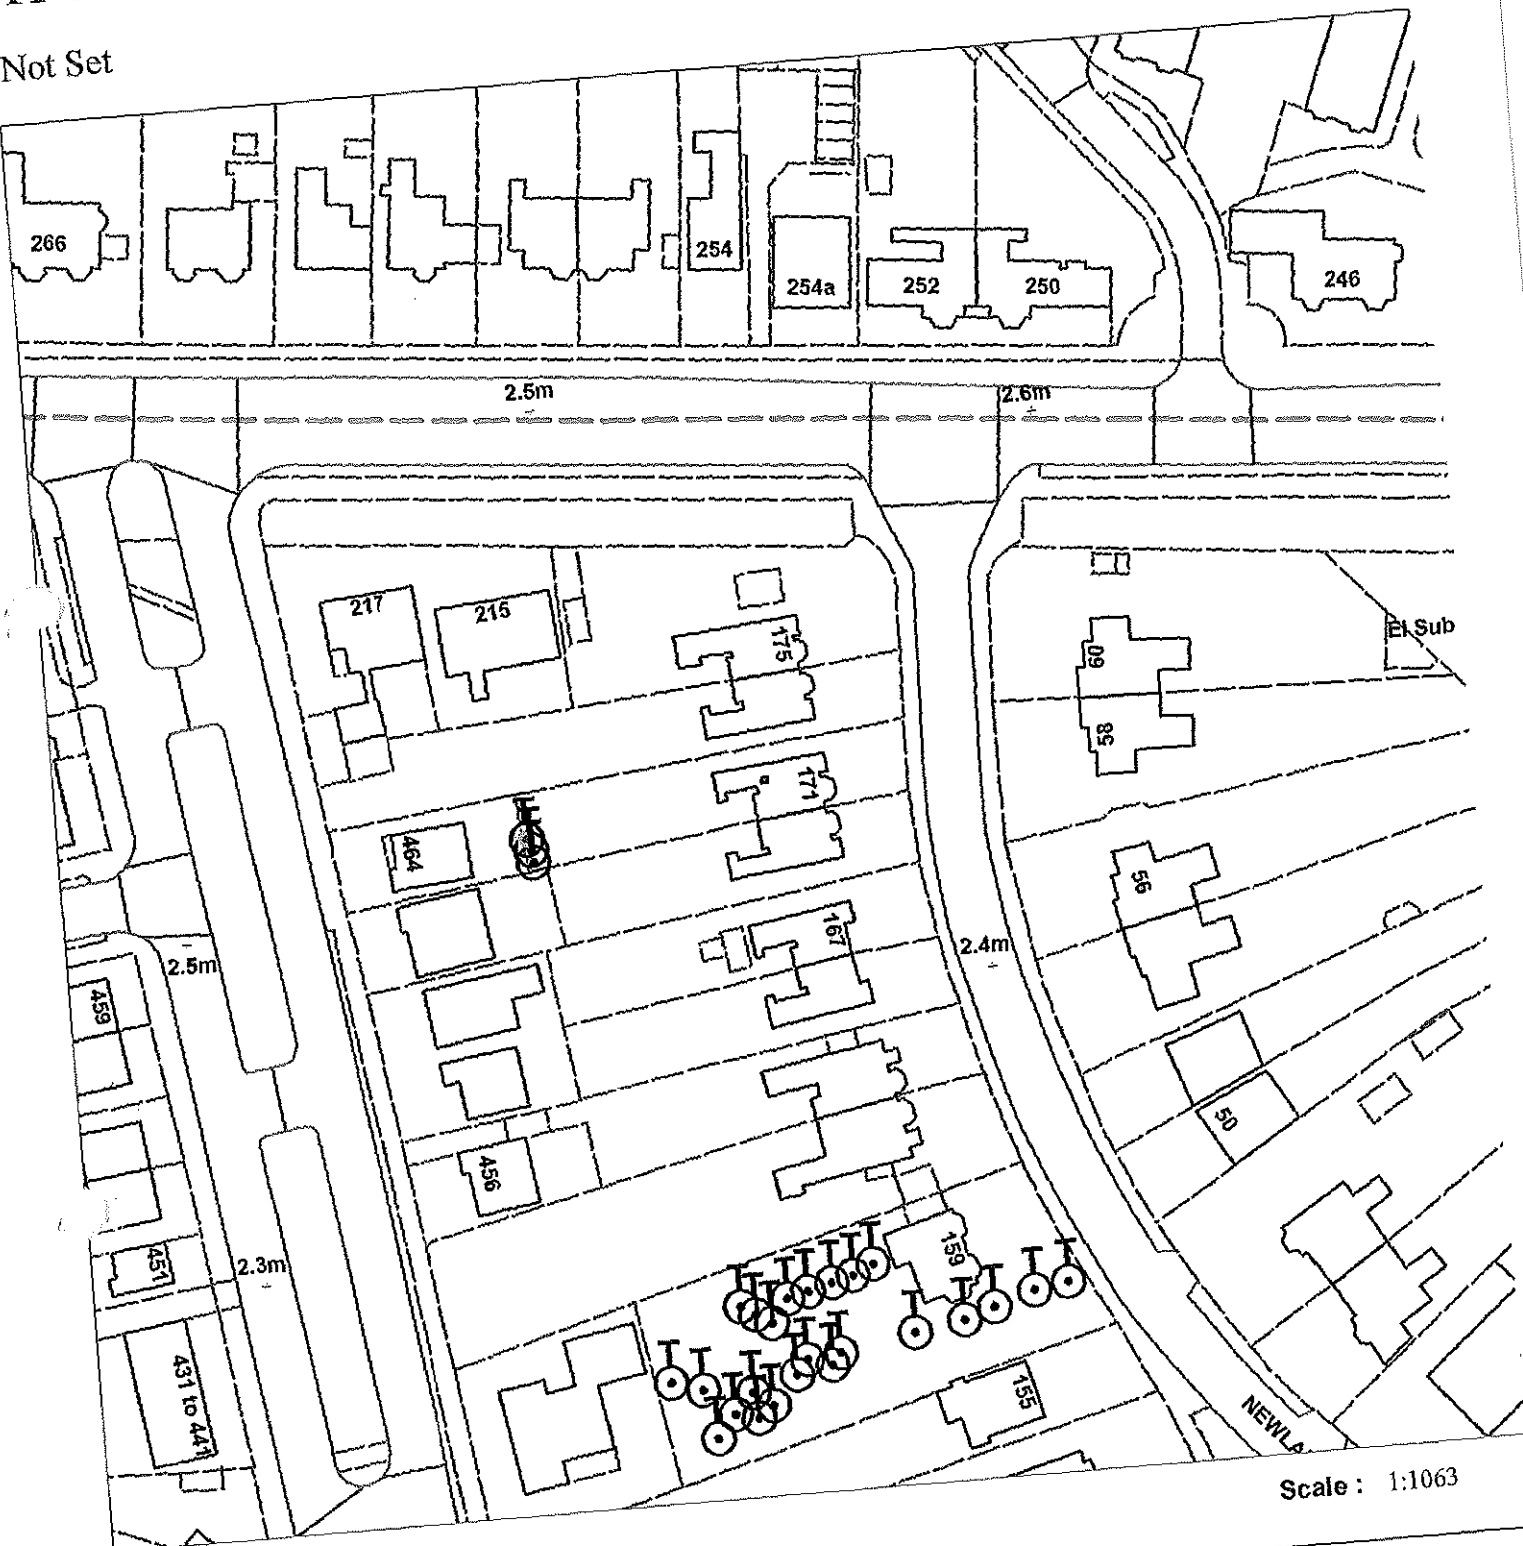


Scale : 1:1063

Organisation	Hull City Council
Department	Planning Department
	Not Set
Date	27 April 2015

TPOD 7 The Newlands

Not Set

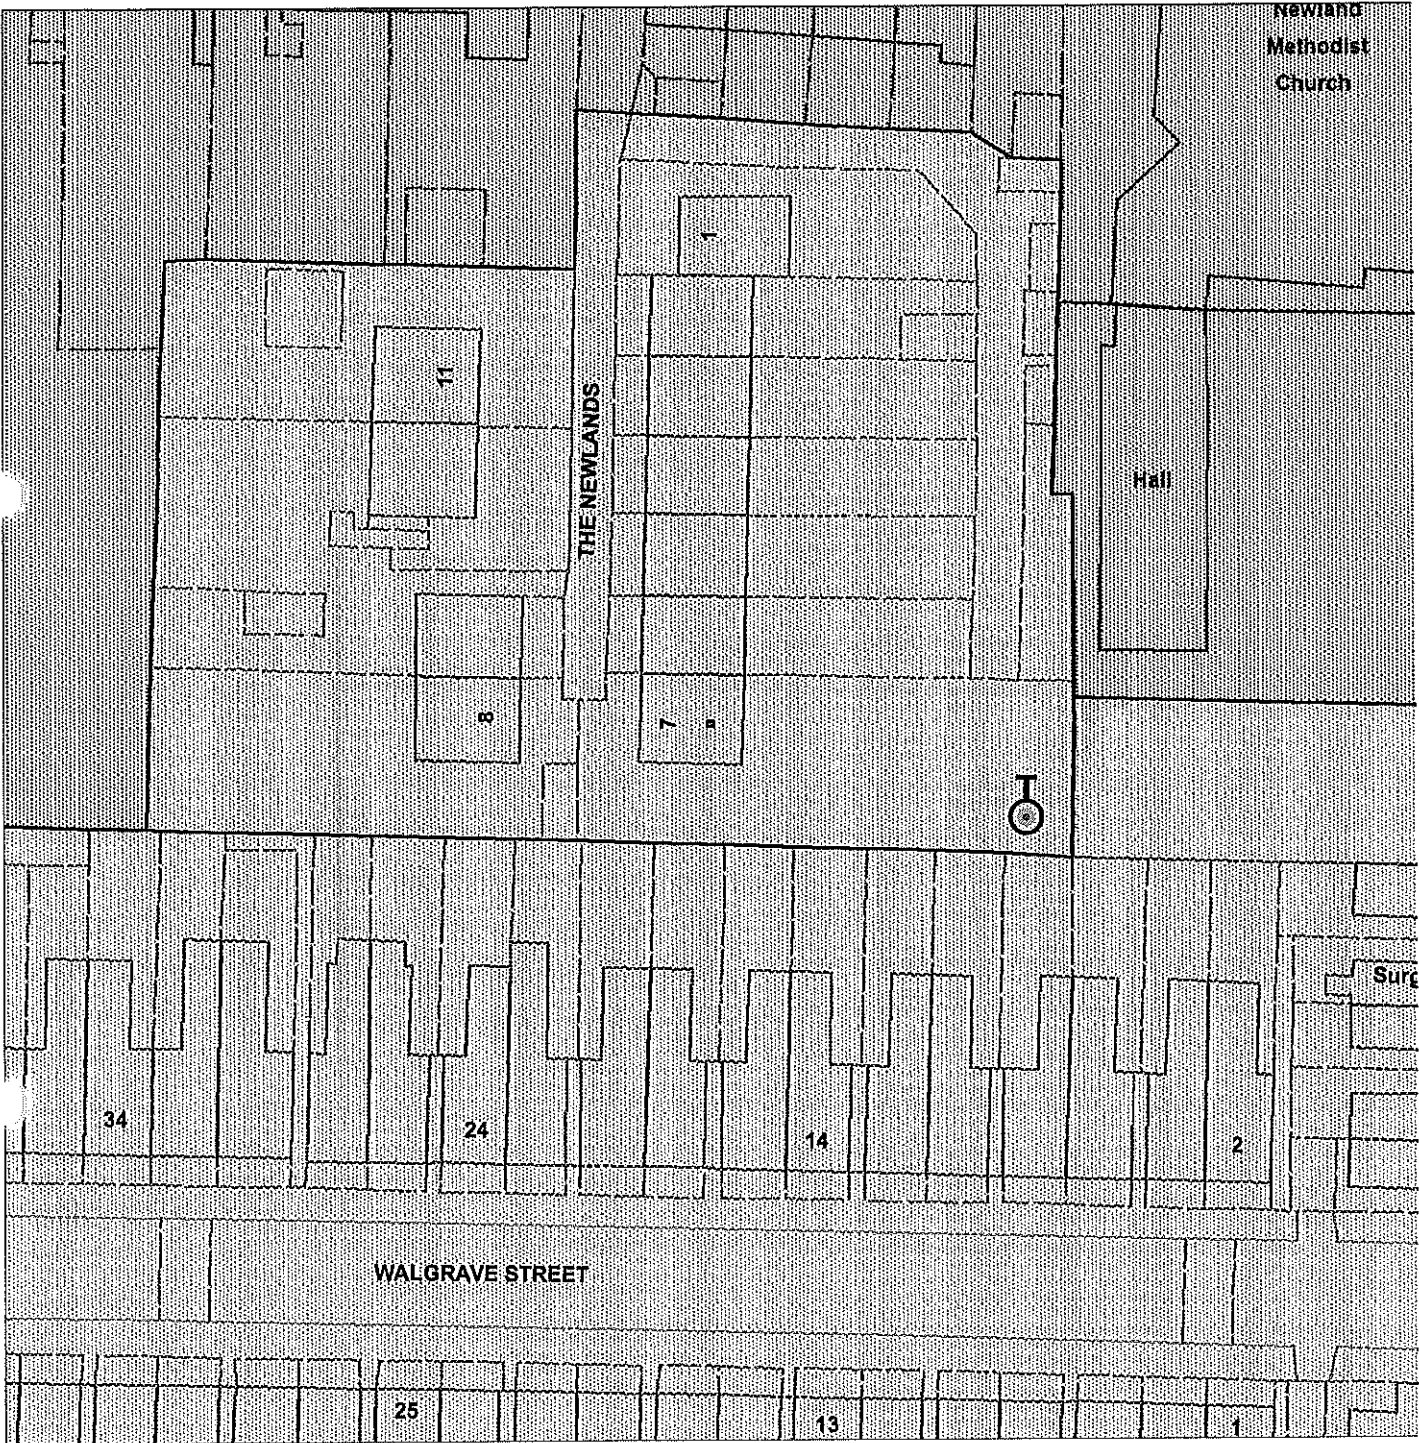


Scale : 1:531

Organisation	Hull City Council
Department	Planning
Not Set	
Date	28 April 2015

TPO 146 10 The Oval

Not Set

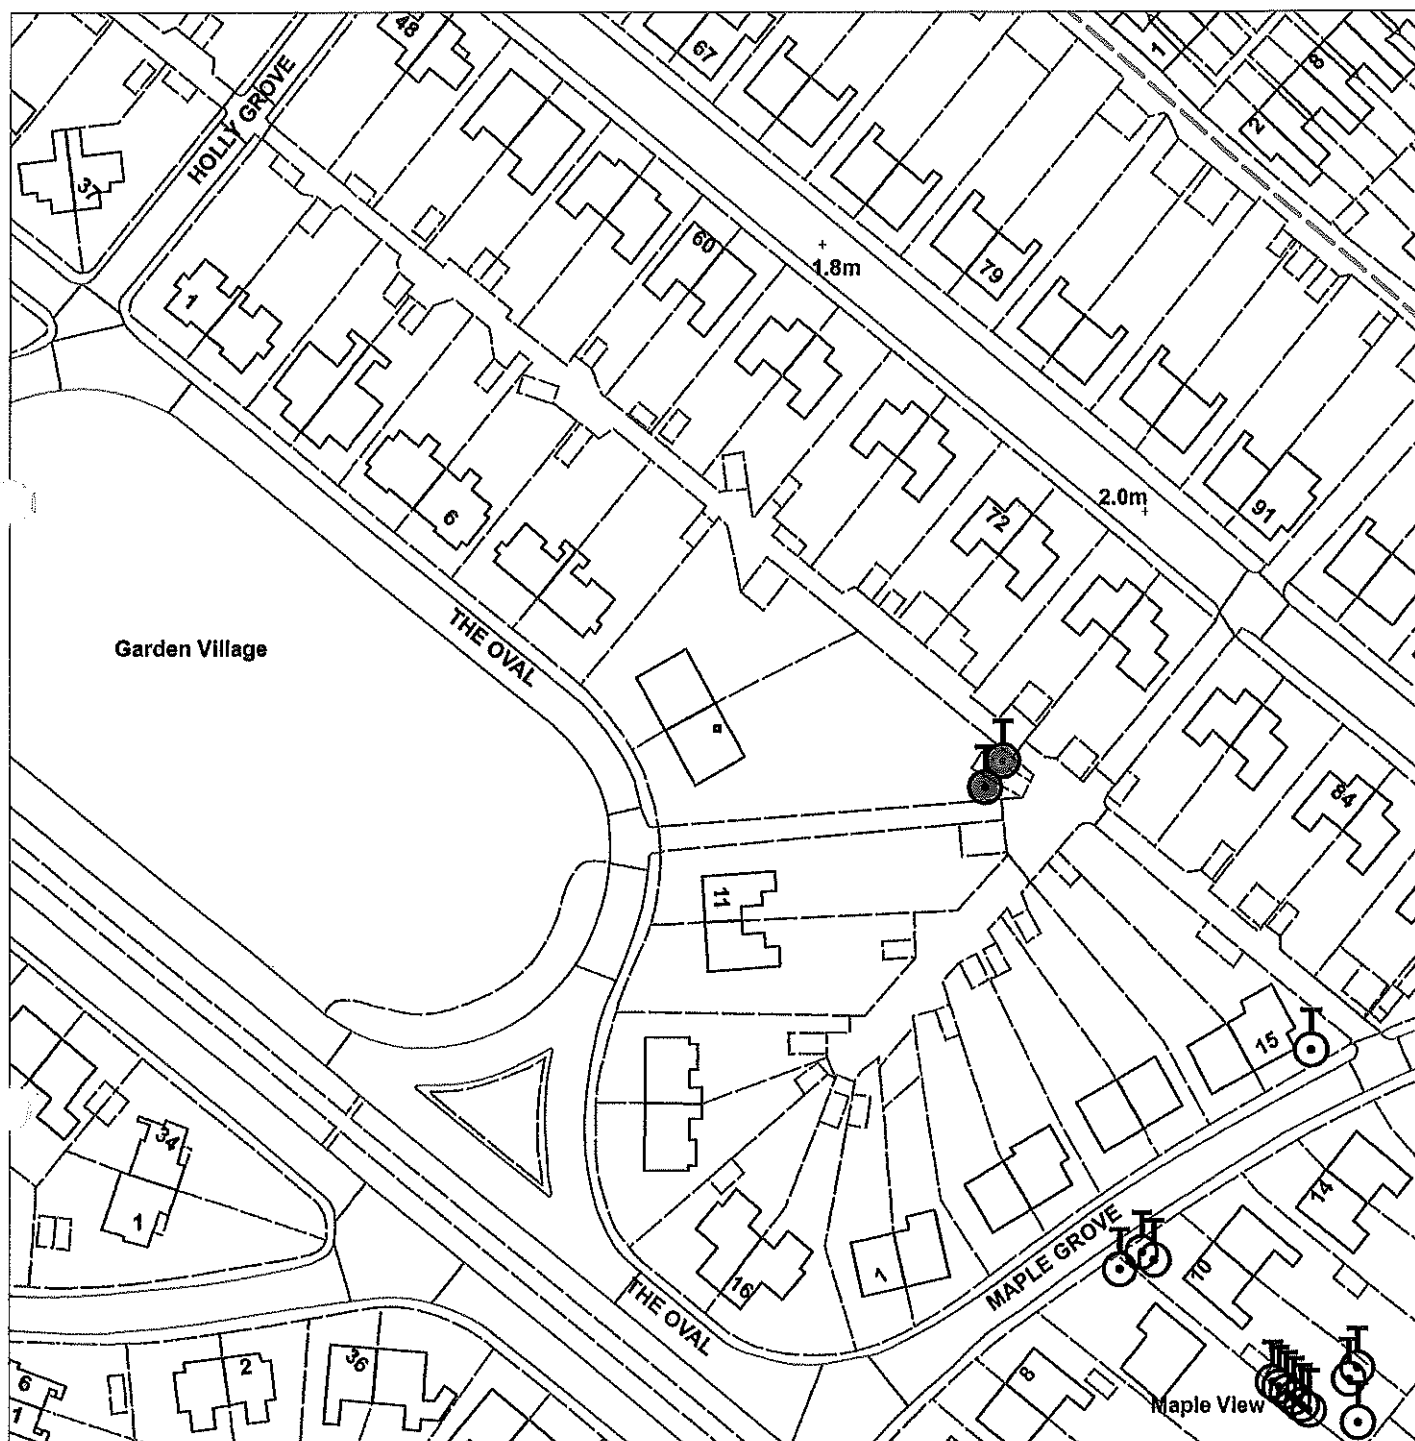


Scale : 1:1248

Organisation	Hull City Council
Department	Planning Department
	Not Set
Date	27 April 2015

TPO 170 24 Oxford Violet

Not Set

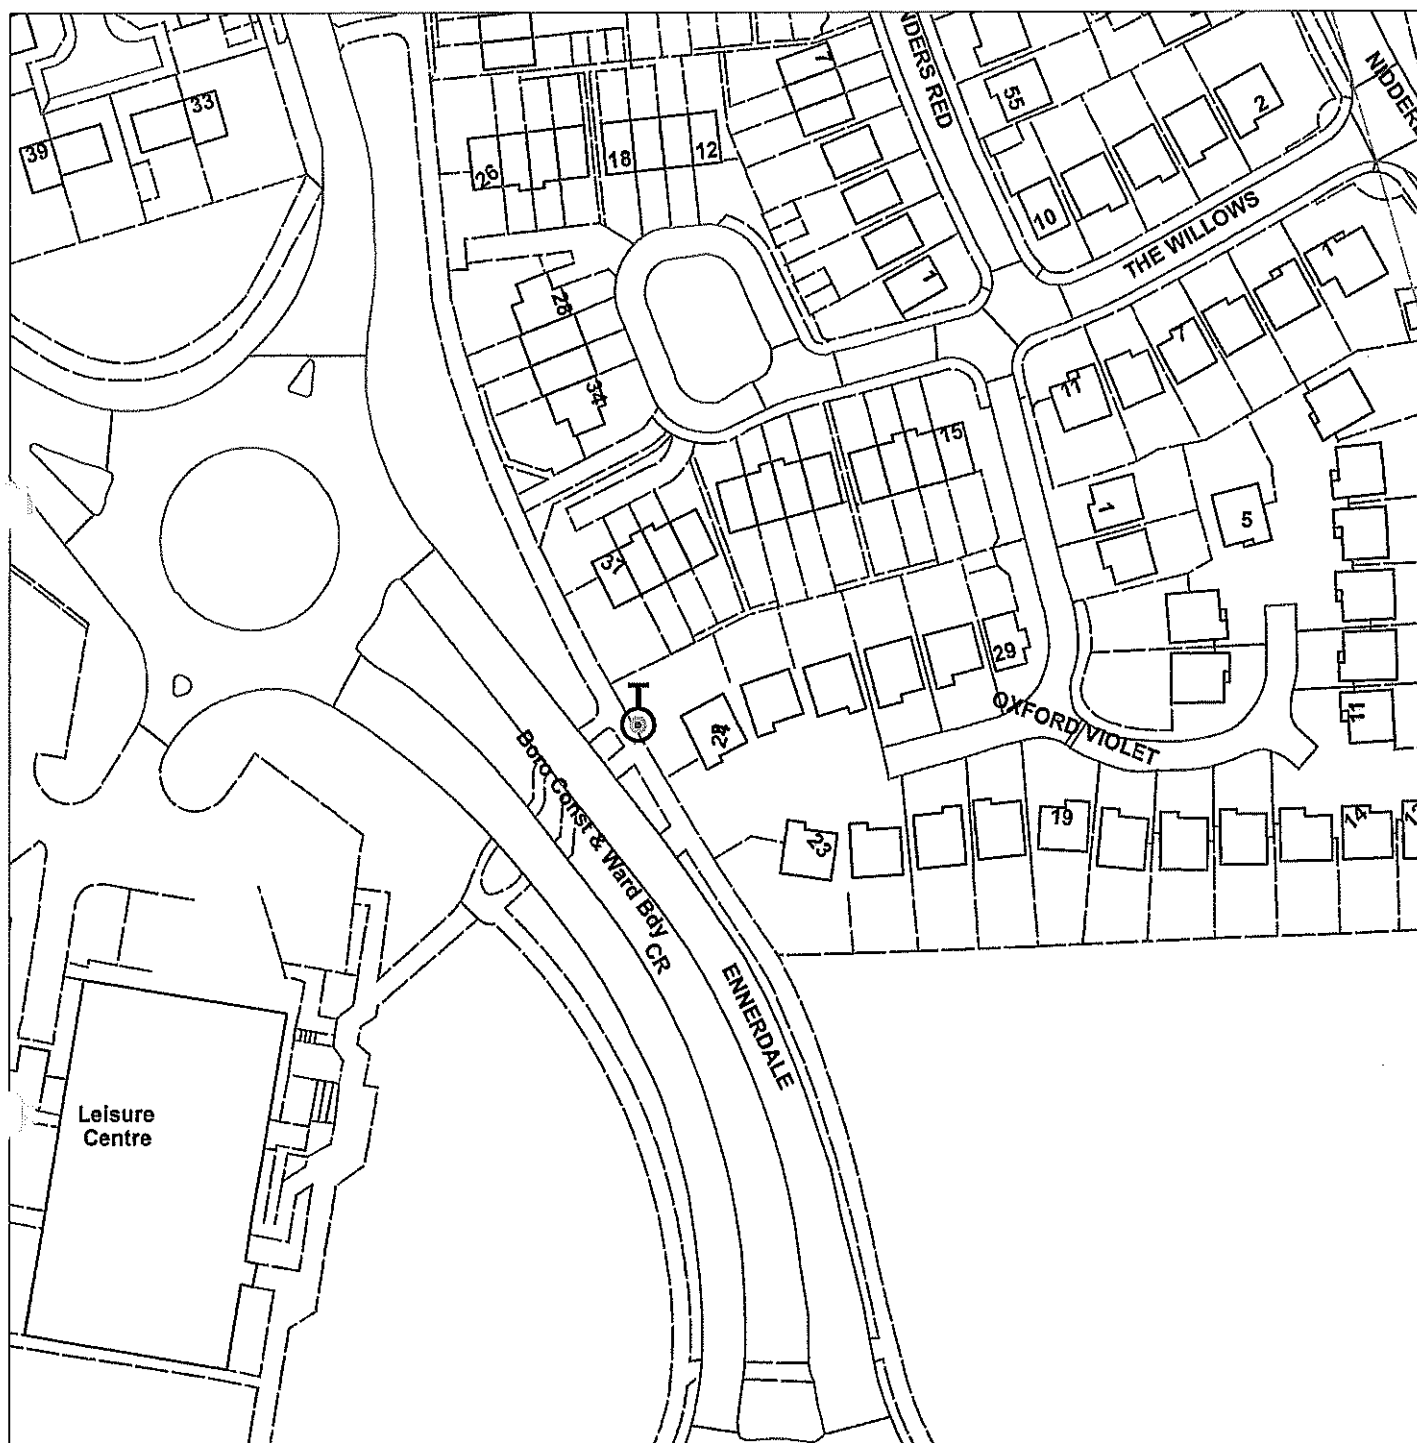

Scale : 1:1248

Organisation	Hull City Council
Department	Planning Department
	Not Set
Date	27 April 2015