

TPO65 34 Main Road

Not Set



Scale : 1:531

Organisation	Hull City Council
Department	Planning
	Not Set
Date	22 April 2015

TPO20 Asda, Main Road

Not Set




Scale : 1:1063

Organisation	Hull City Council
Department	Planning
	Not Set
Date	22 April 2015

TPO8 15 Maple Grove



Not Set

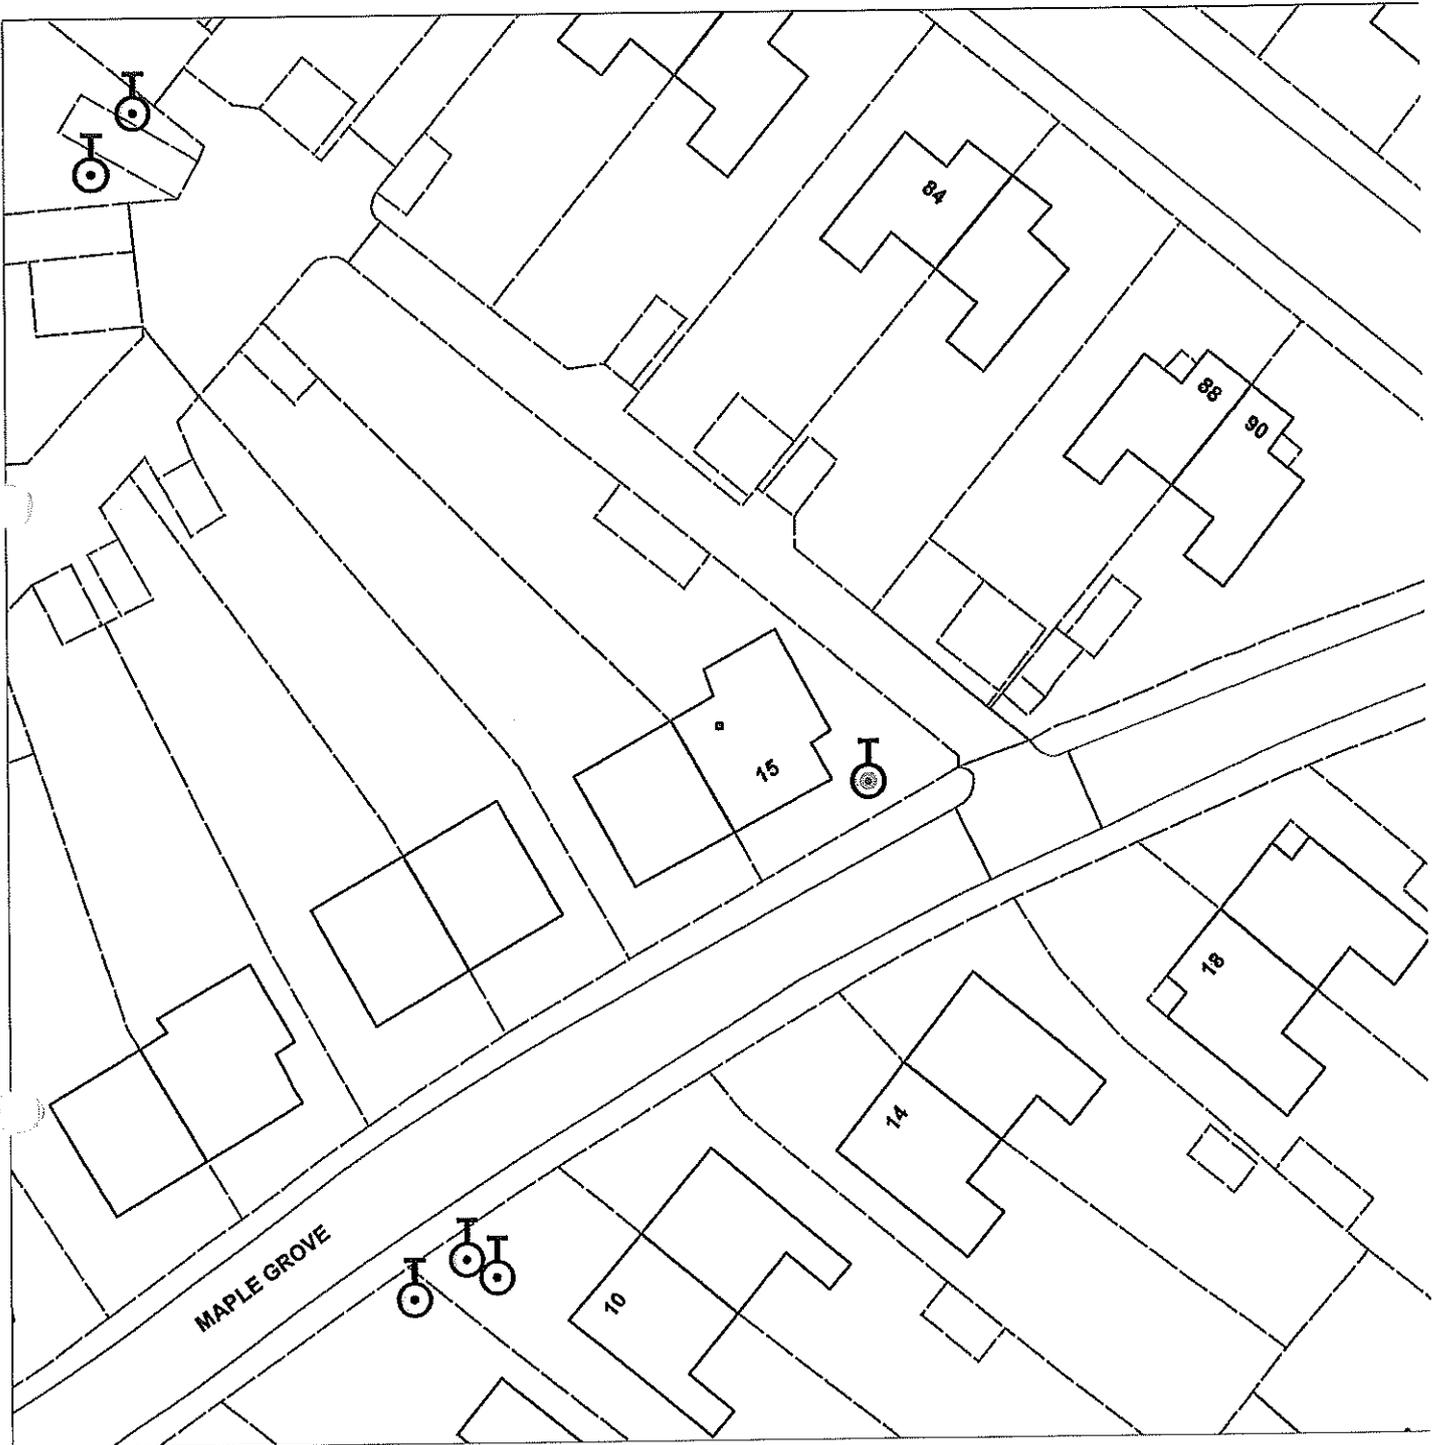


Scale : 1:531

Organisation	Hull City Council
Department	Planning
	Not Set
Date	22 April 2015

TPO 94 8A/10 Maple Grove



Not Set

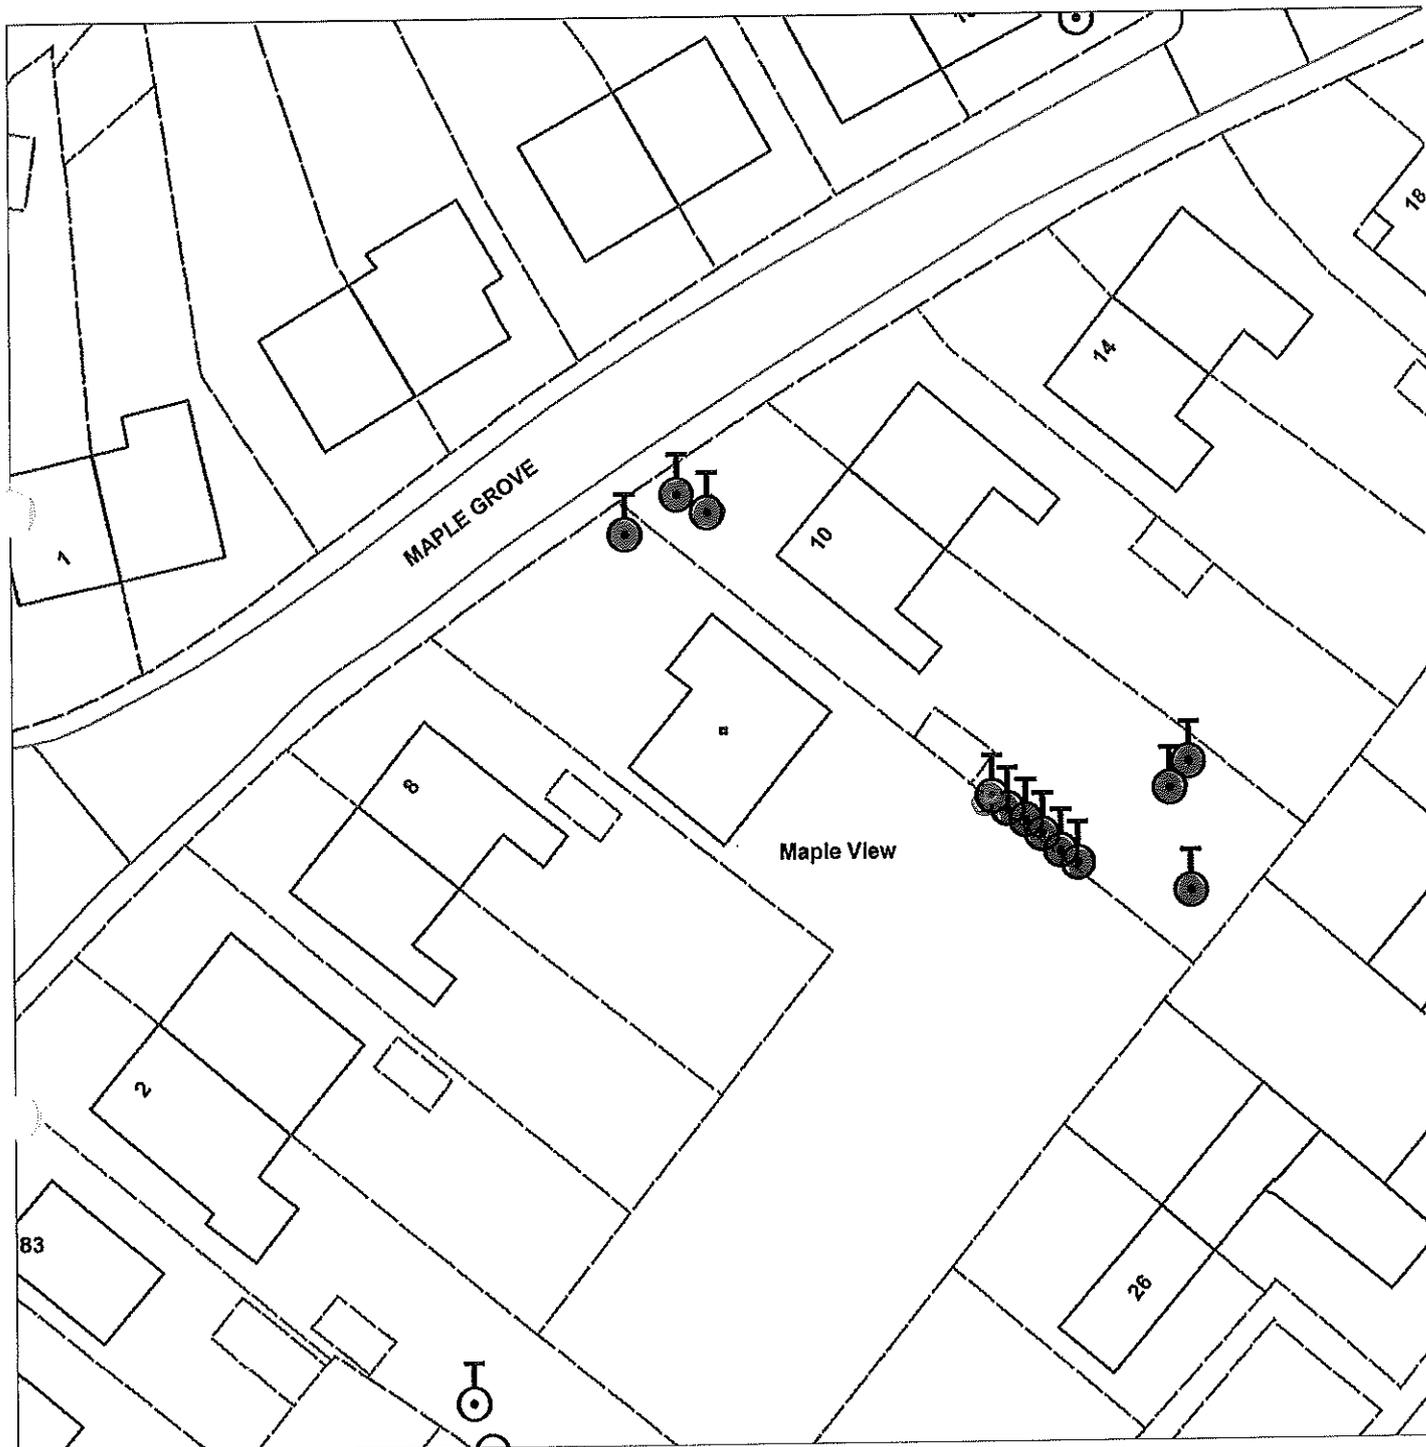


Scale : 1:531

Organisation	Hull City Council
Department	Planning Department
	Not Set
Date	27 April 2015

TPO 168
Marfleet Cemetery
Crosby Hall, Church
lane

Crosby Hall
Church Lane
St Giles' Church
Marfleet

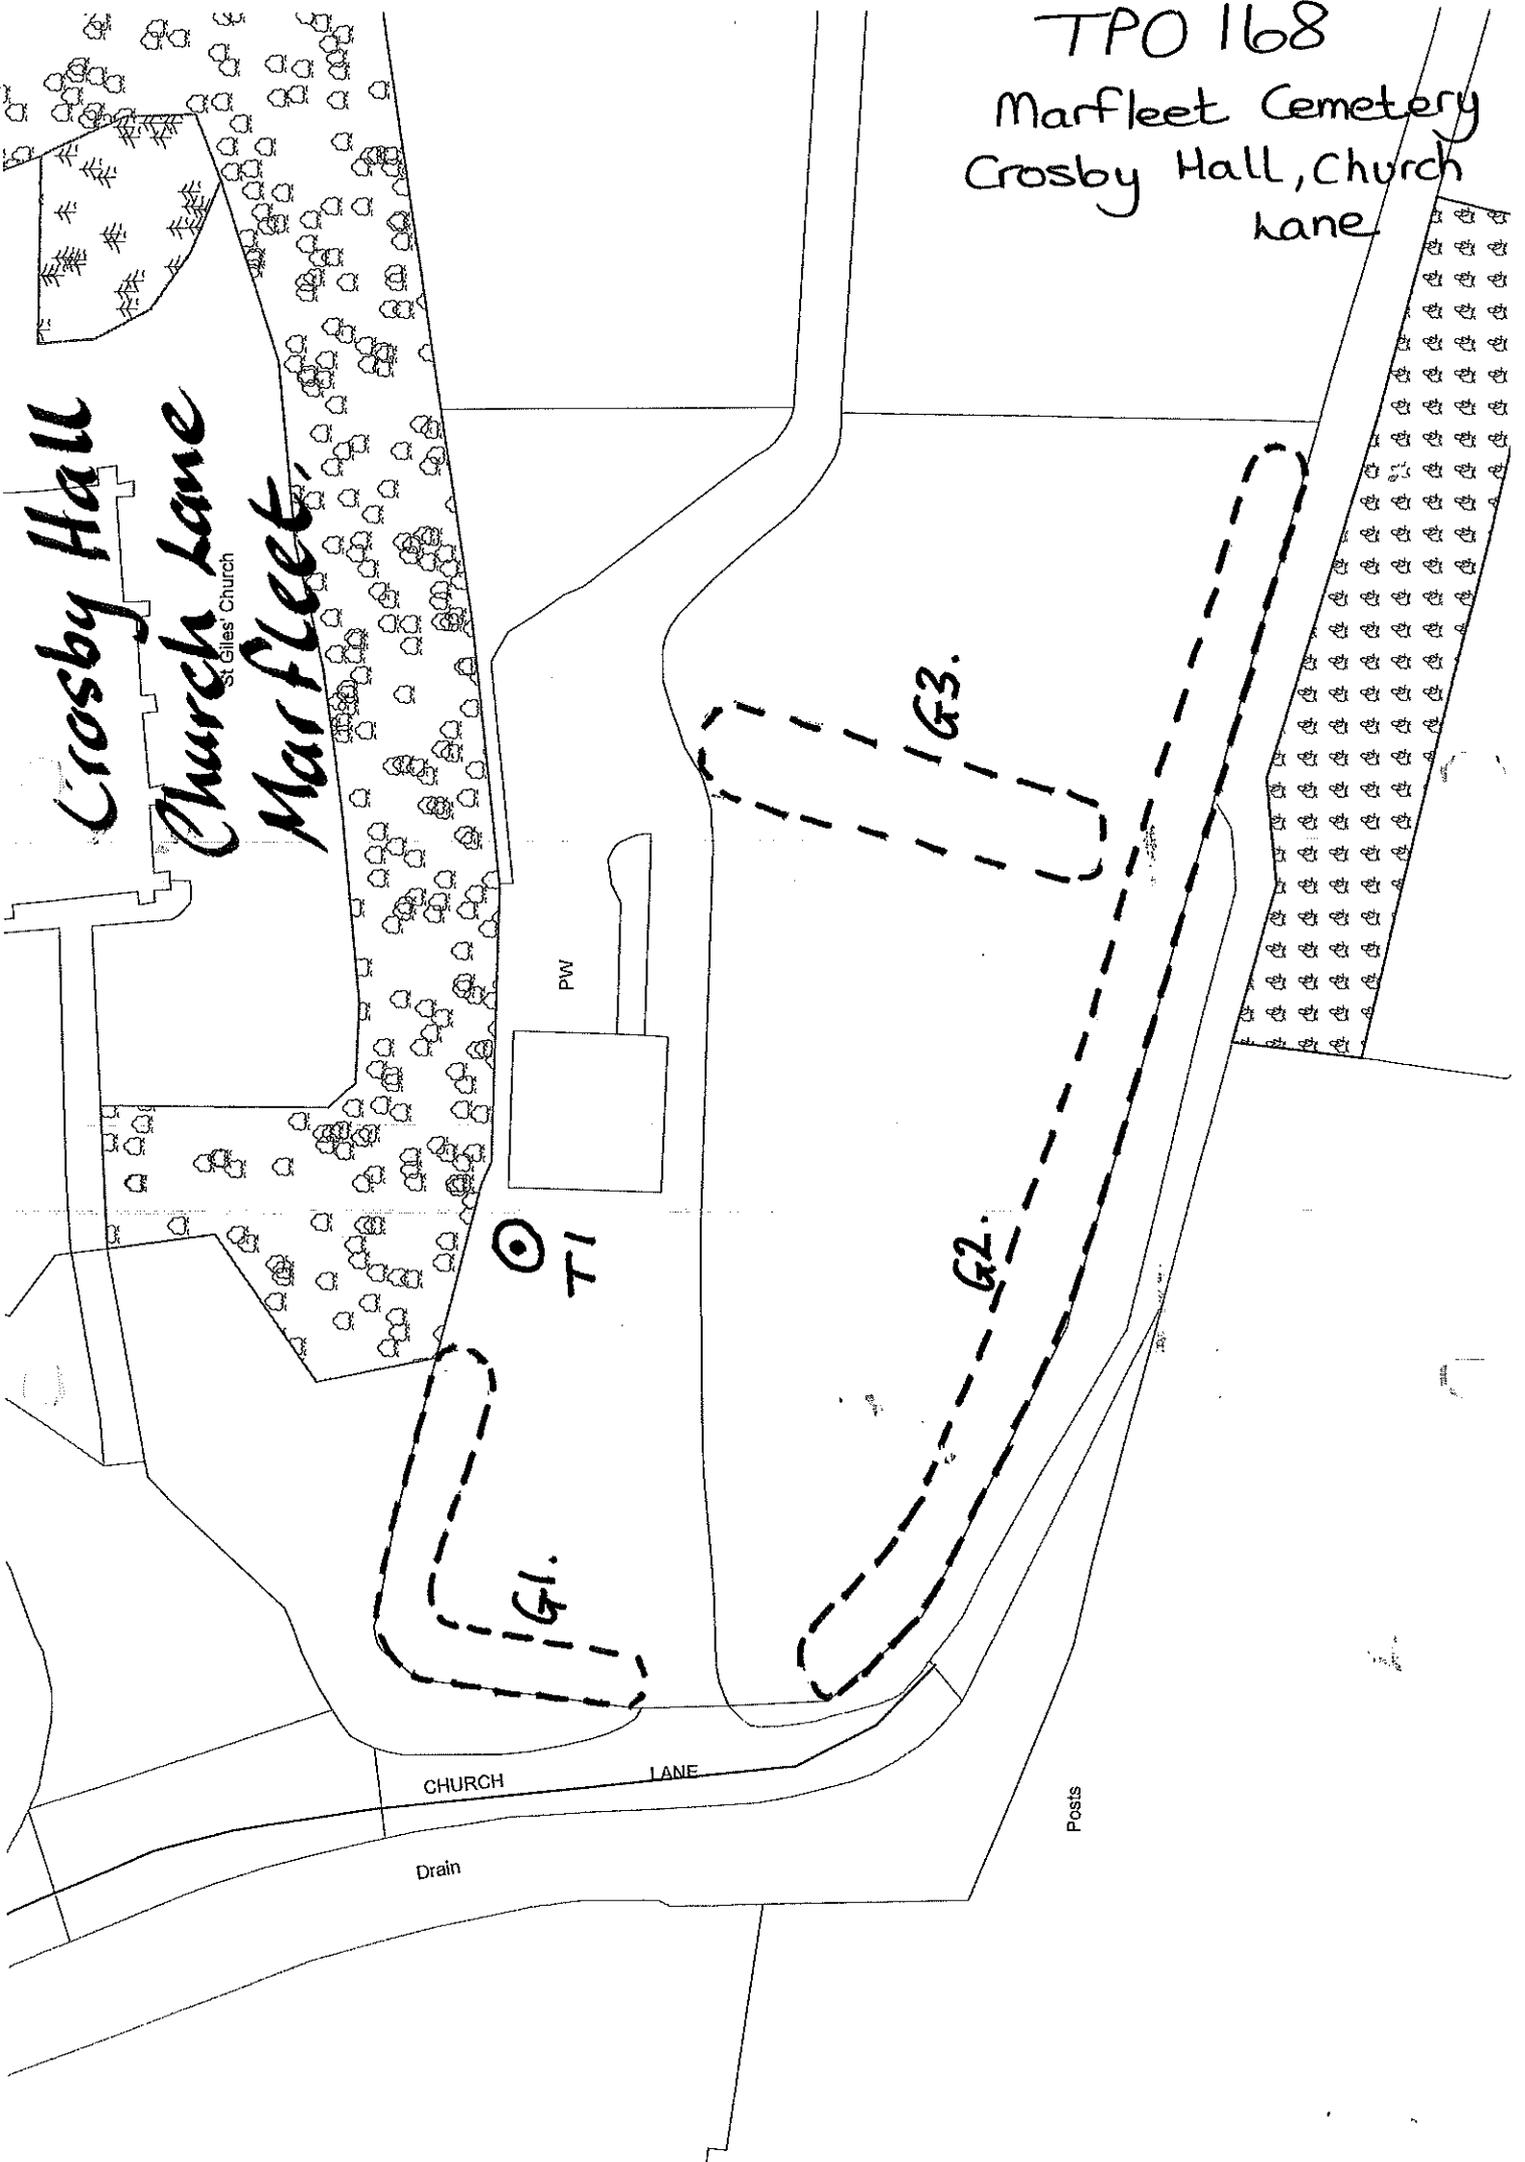

PW

T1

G1.

G2.

G3.


CHURCH LANE

Drain

Posts

TPO64 St Giles Church, Church Lane

Not Set

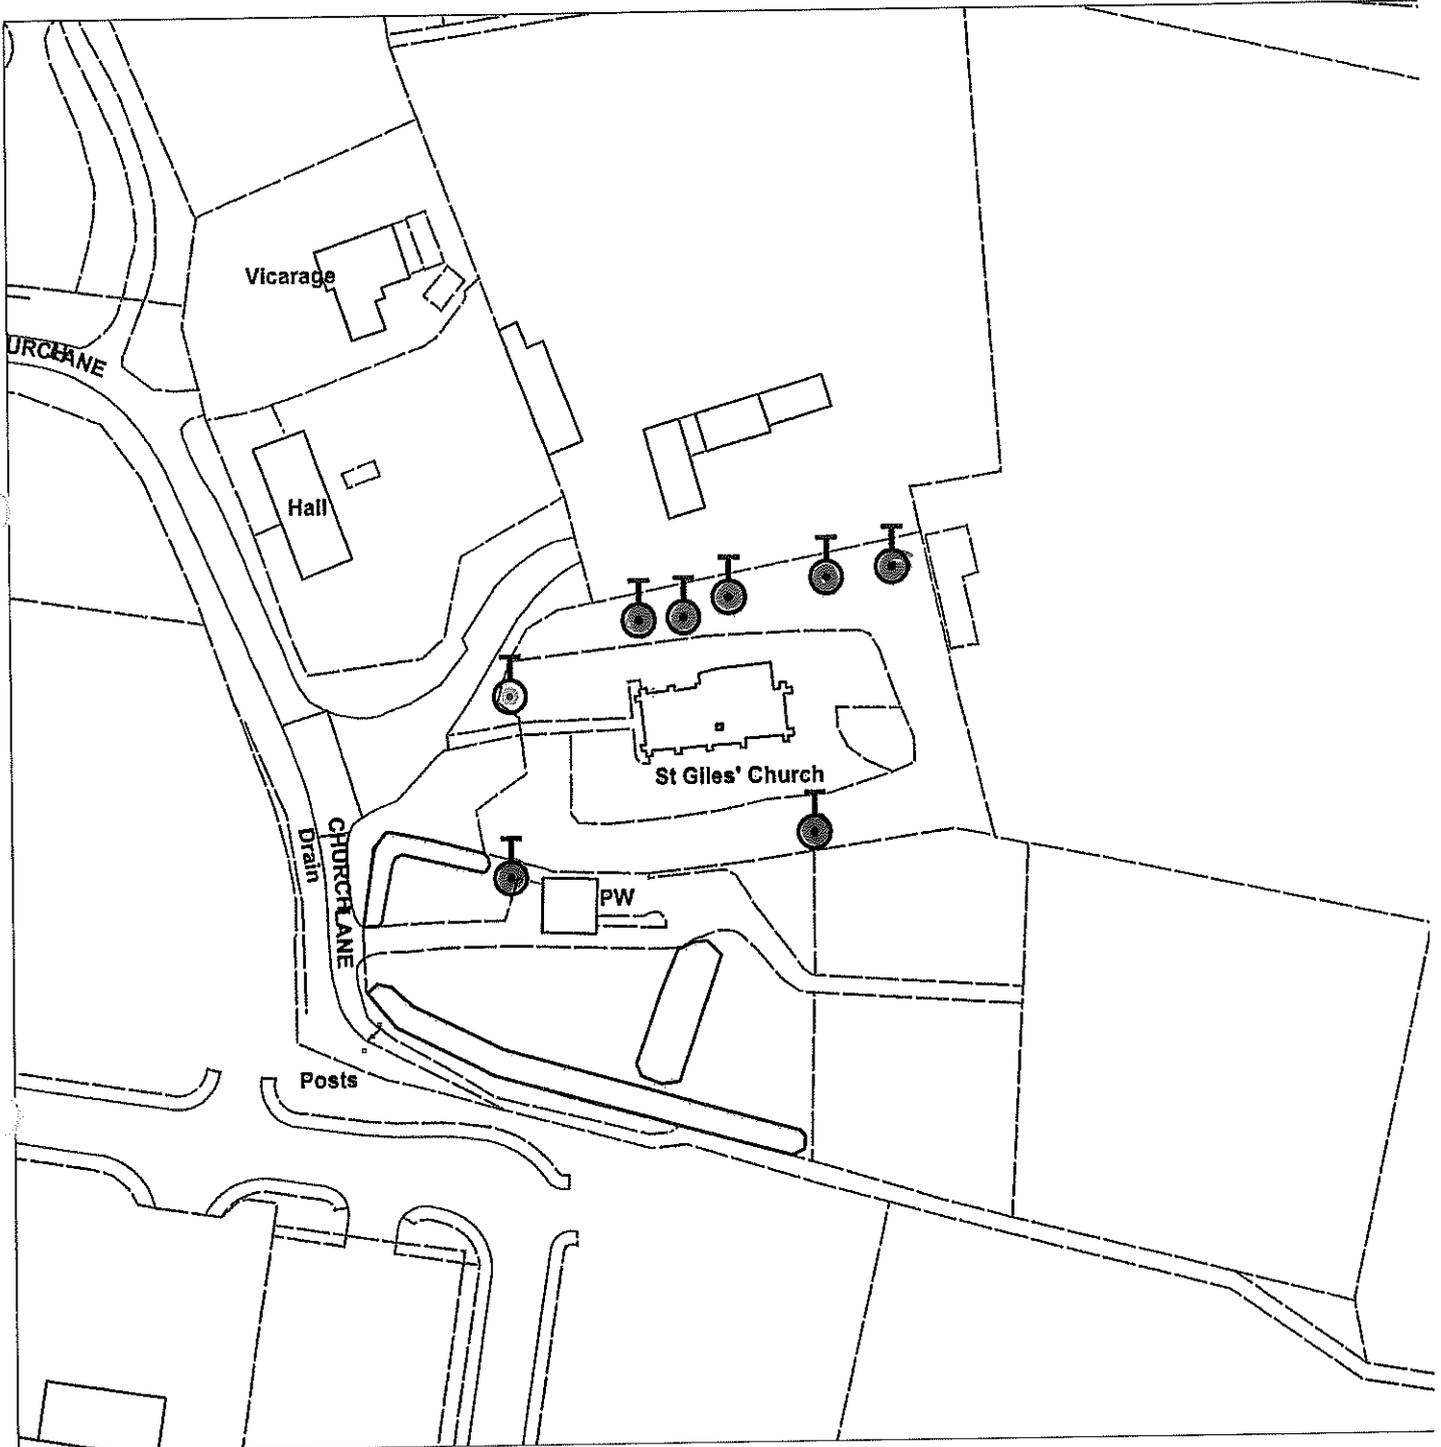

Scale : 1:1063

Organisation	Hull City Council
Department	Planning Department
	Not Set
Date	22 April 2015

TPO 98 7 Marlborough Avenue



Not Set



Scale : 1:1063

Organisation	Hull City Council
Department	Planning Department
	Not Set
Date	27 April 2015

TPO79 79 Marlborough Avenue



Not Set



Scale : 1:1063



Organisation	Hull
Department	Hull City Council
	Not Set
Date	24 April 2015

TPO 264
113 Marlborough
Avenue

MAR


MARLBOROUGH AVENUE

T1

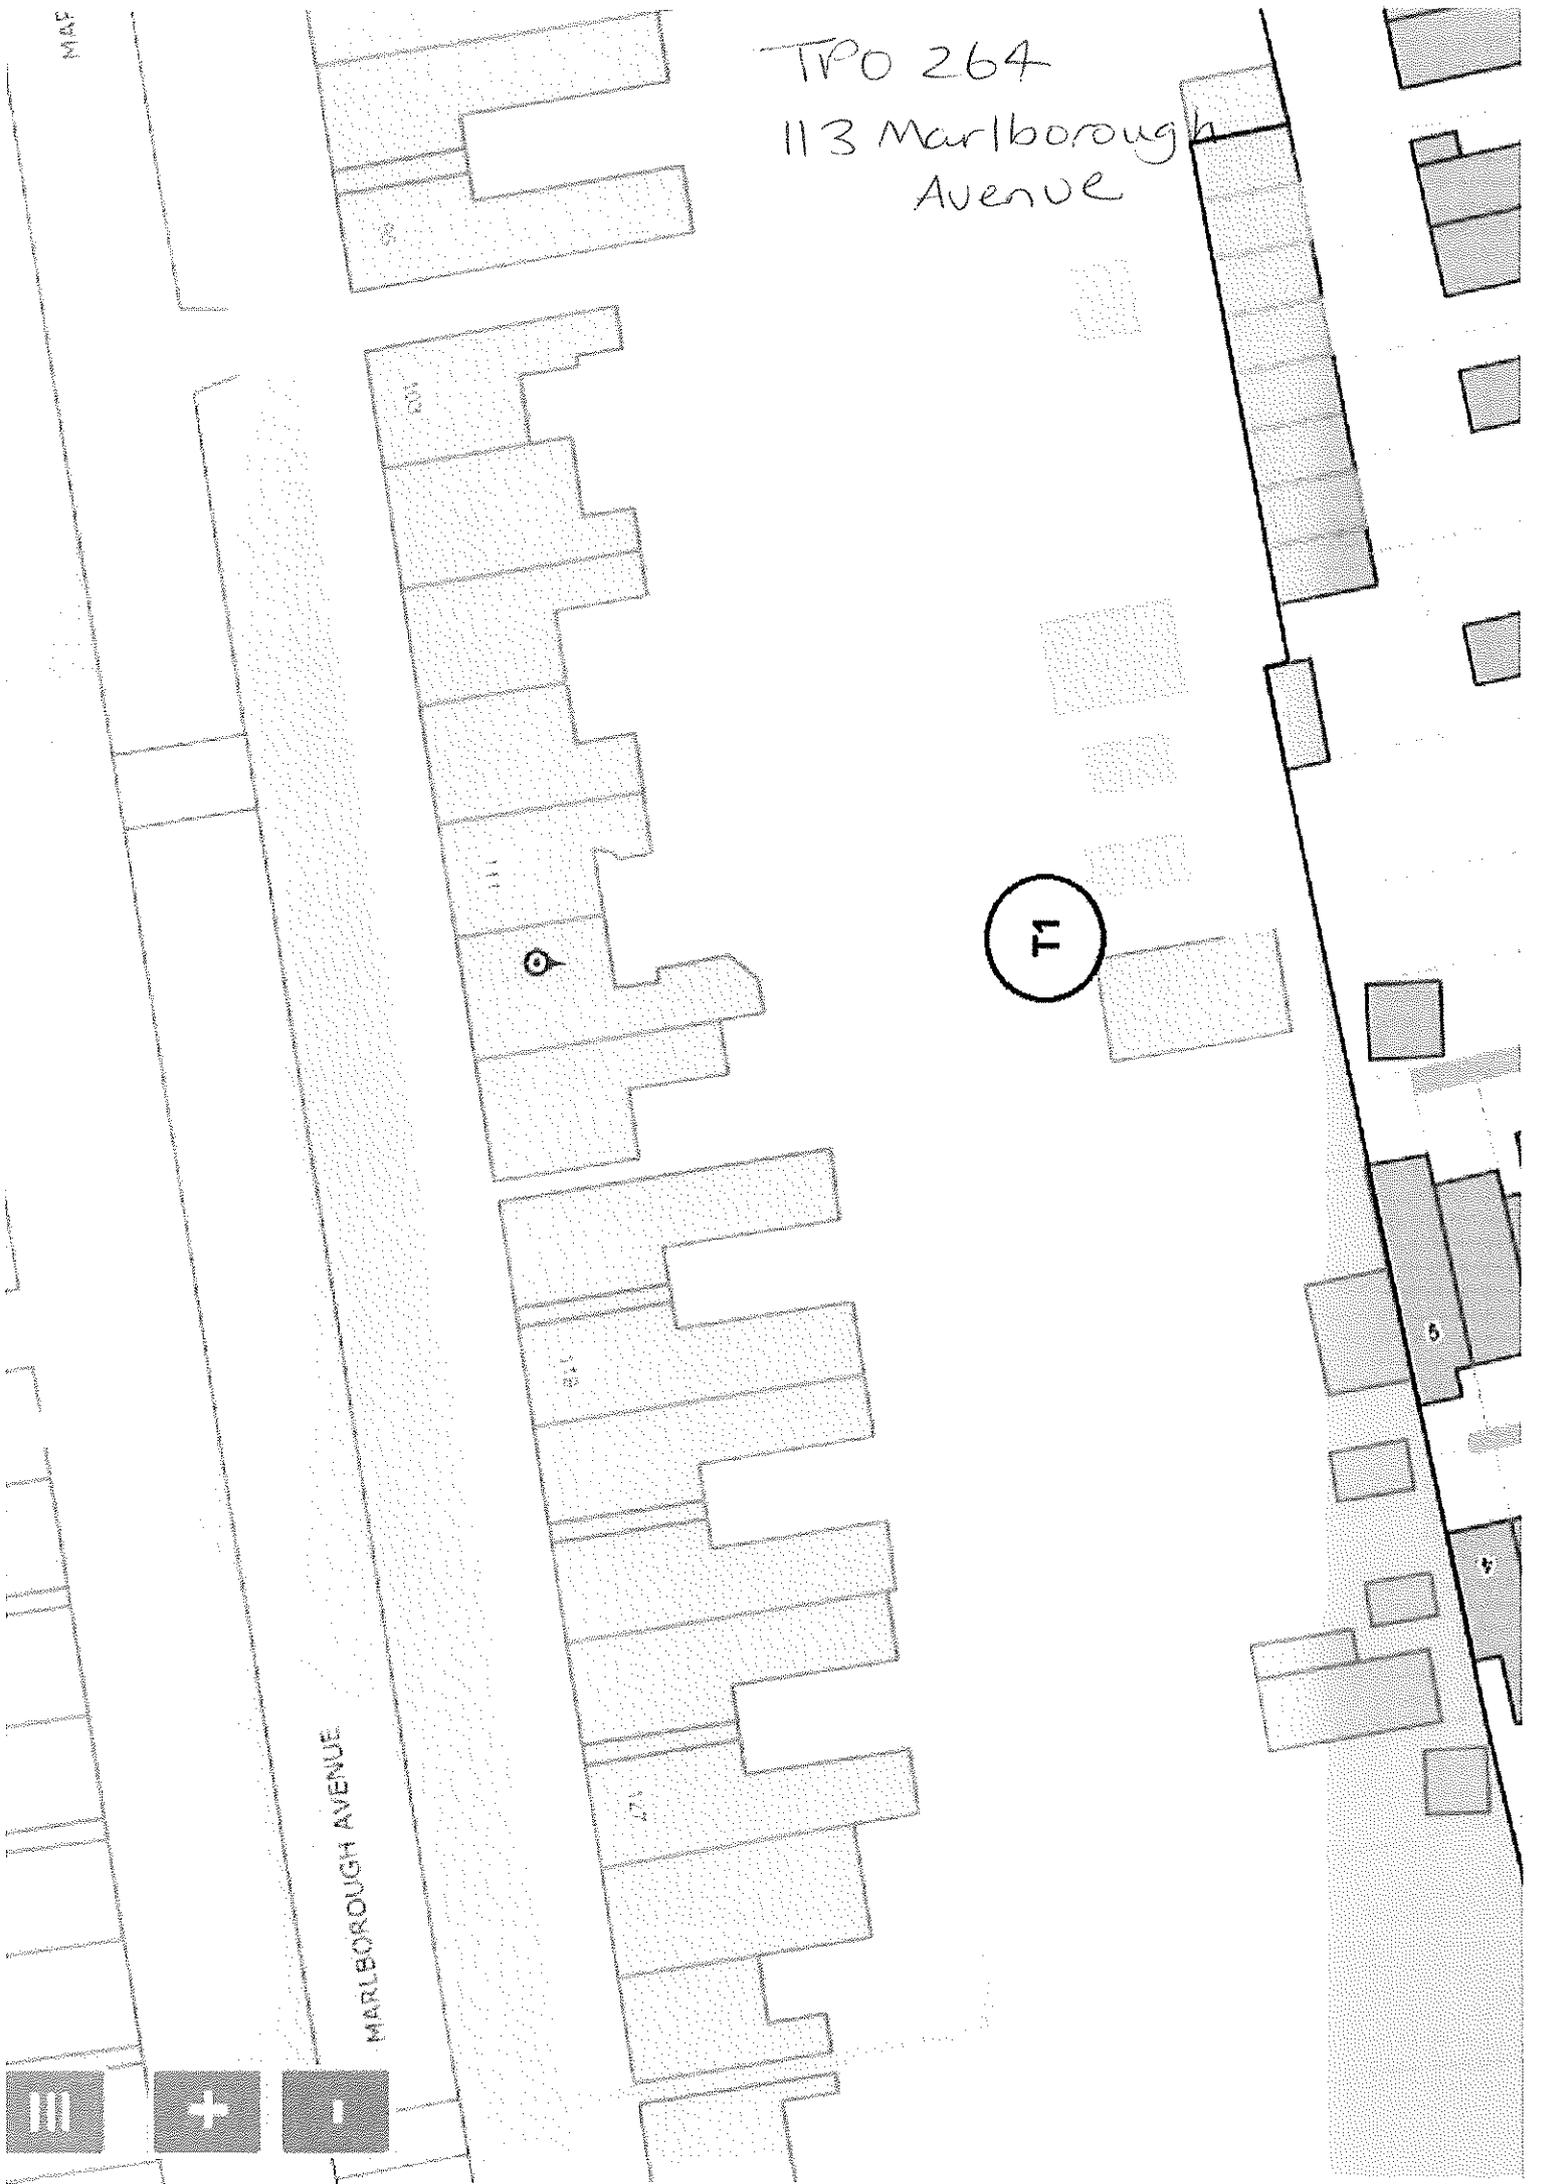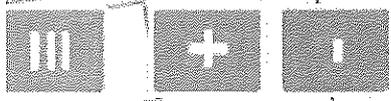

TPO 248

Site Plan – Ash tree to the rear of 160-162 Marlborough Avenue

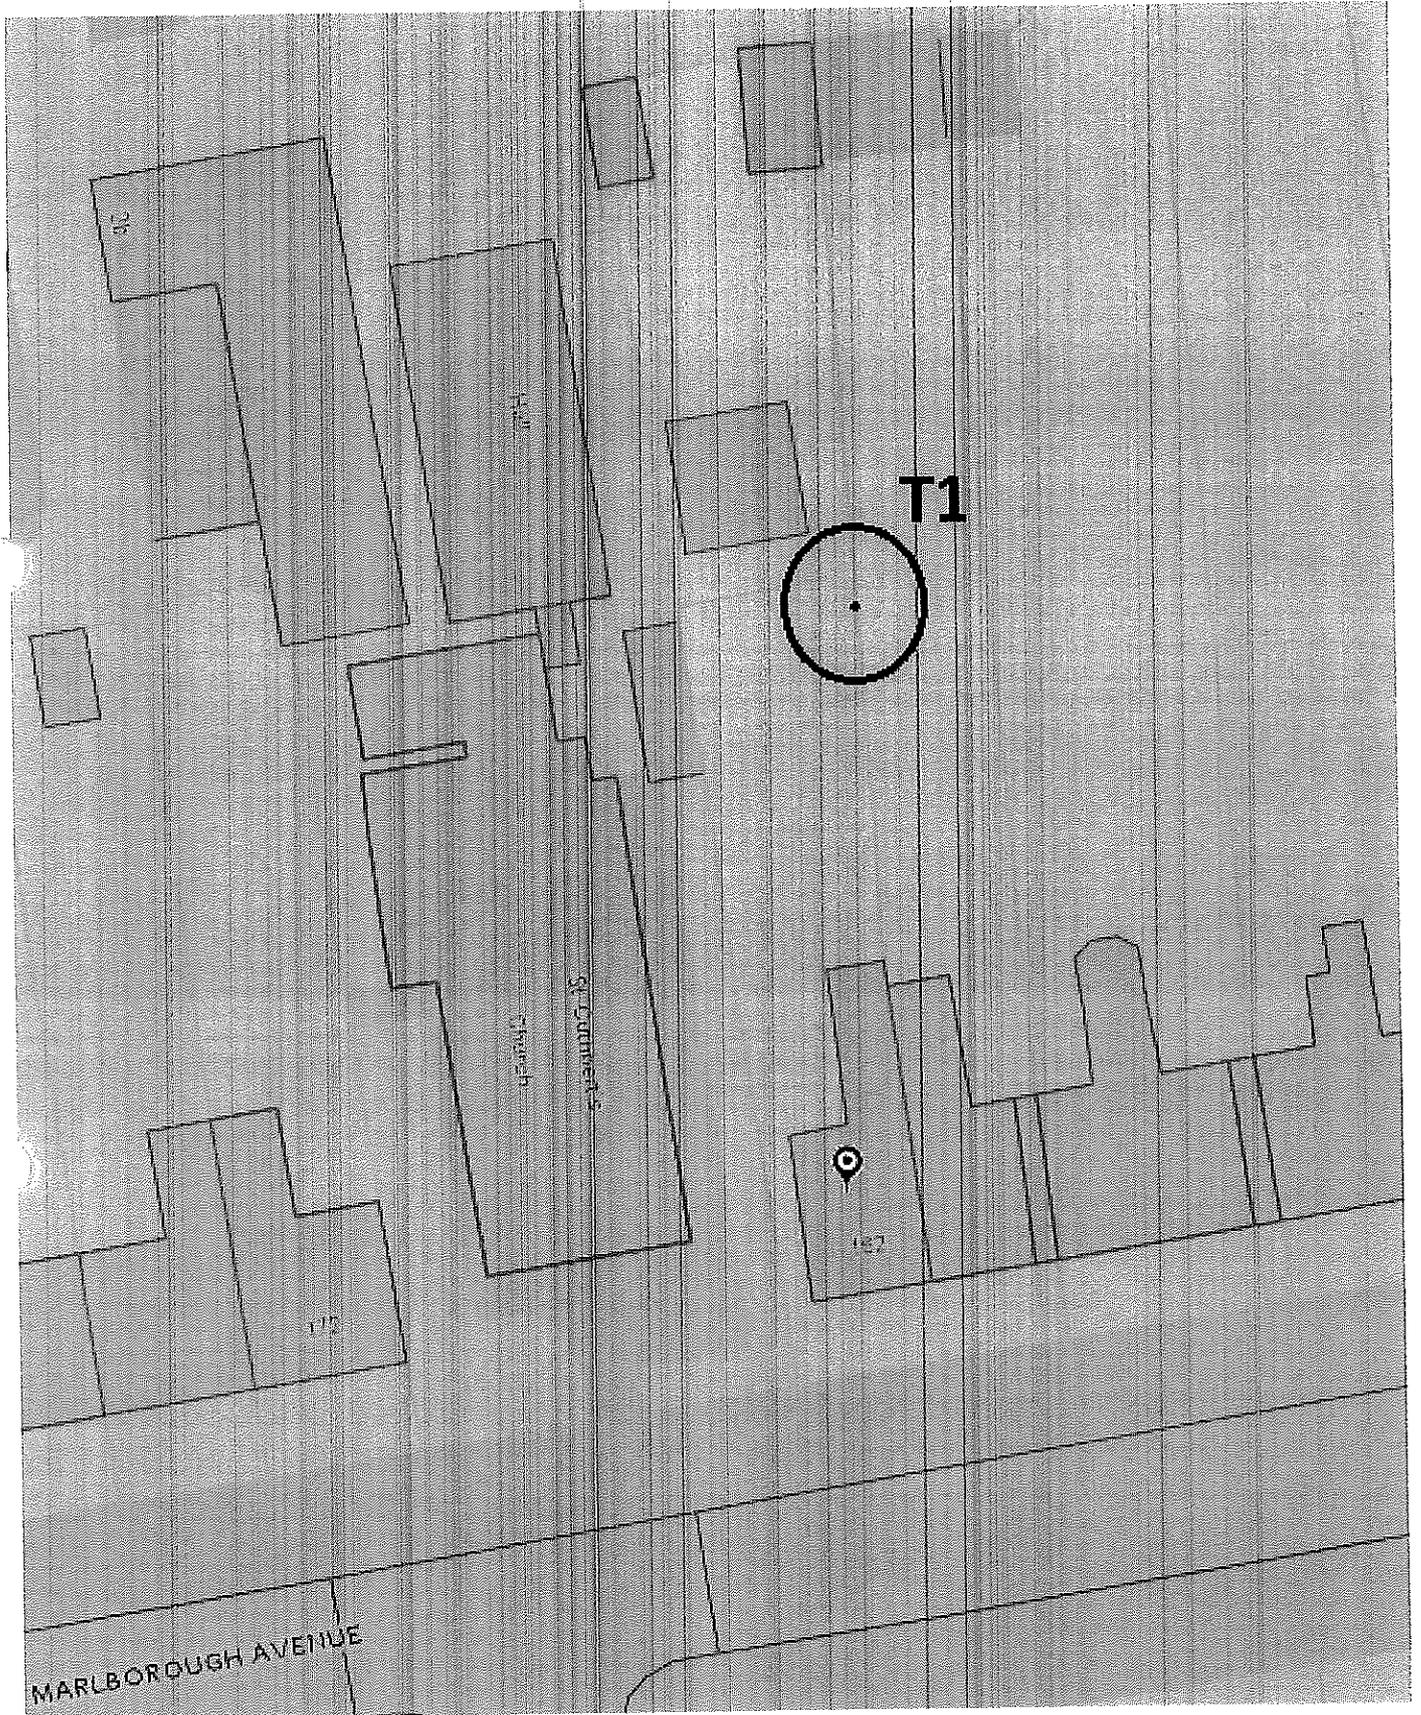

TPO50 204 Marlborough Avenue




Not Set



Scale : 1:531

Organisation	Hull City Council
Department	Planning Department
	Not Set
Date	22 April 2015

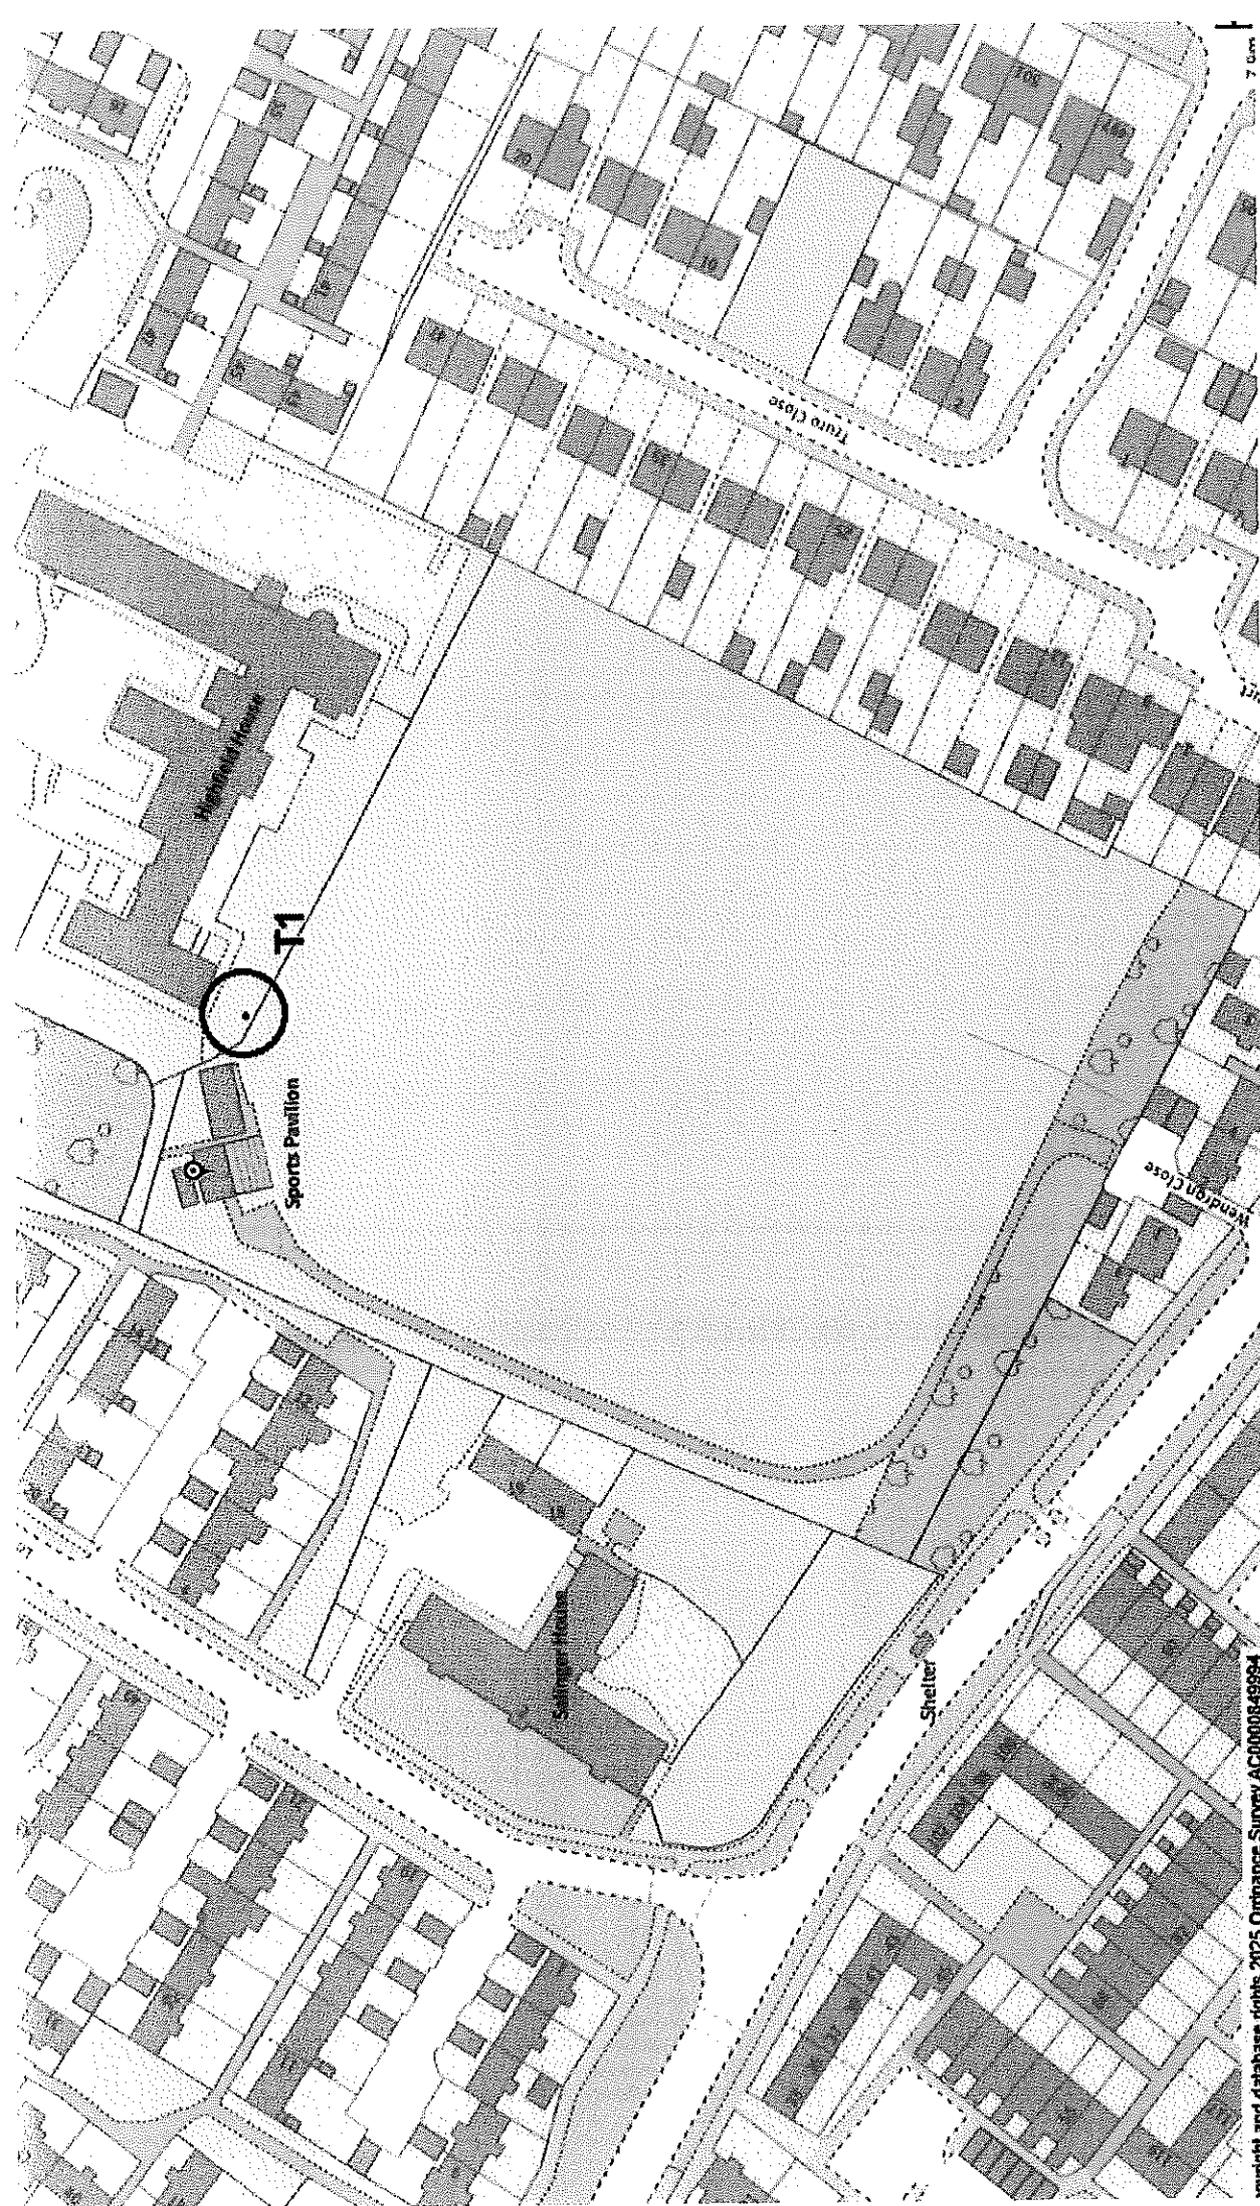

Copyright and database rights 2025 Ordnance Survey AC0000849994




TPO 301

Sutton Cricket Club, Midmore Avenue


- Oak

Land to east of 74 Mitcham Road, Kingston Upon Hull Tree Preservation Order No. 212

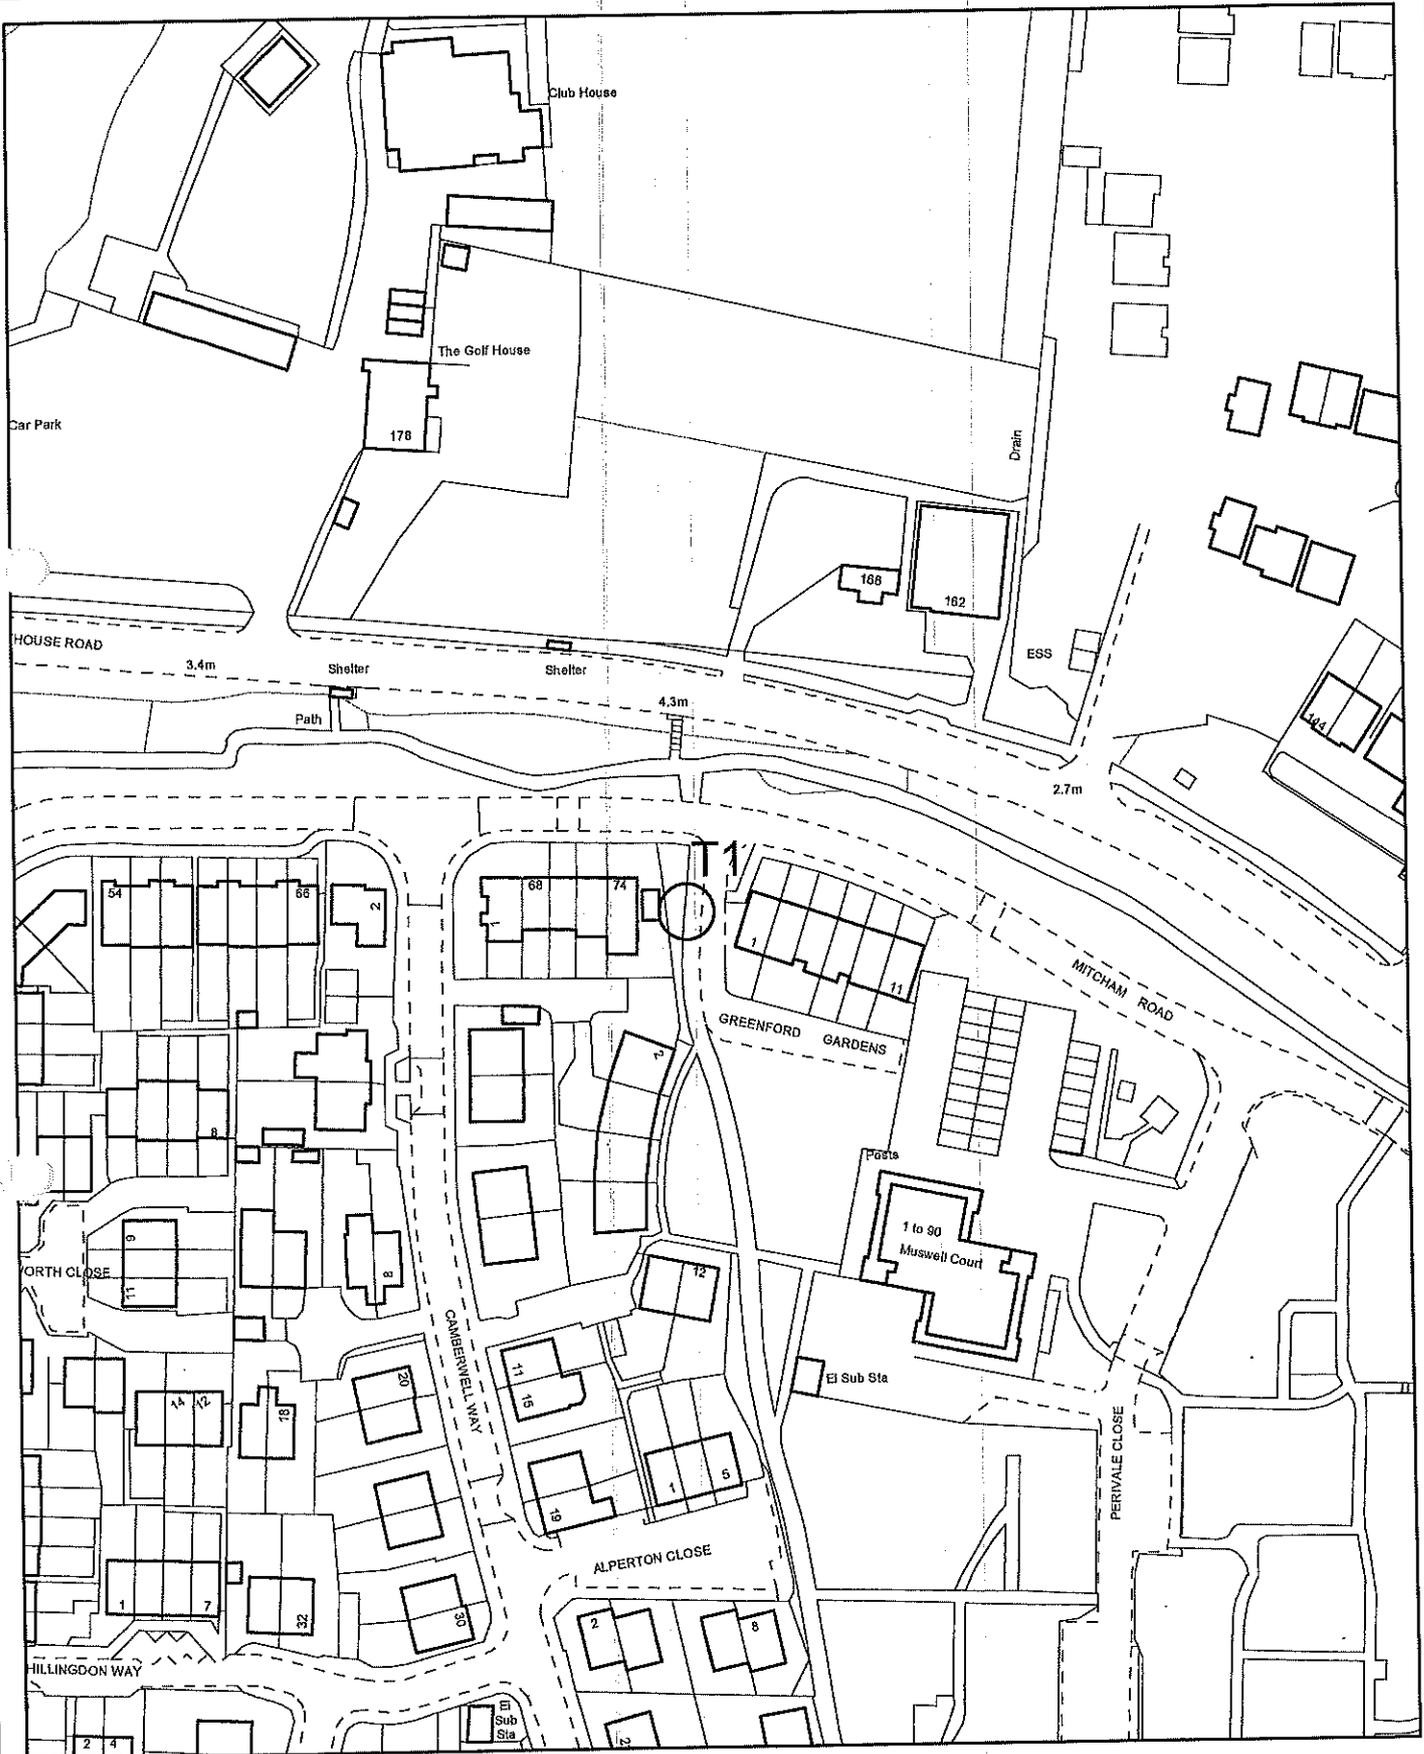


Scale: 1:1,250

Crown copyright and database rights [2011] Ordnance Survey [100023372]

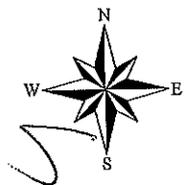

TPO 249
1 MOUNT PLEASANT.

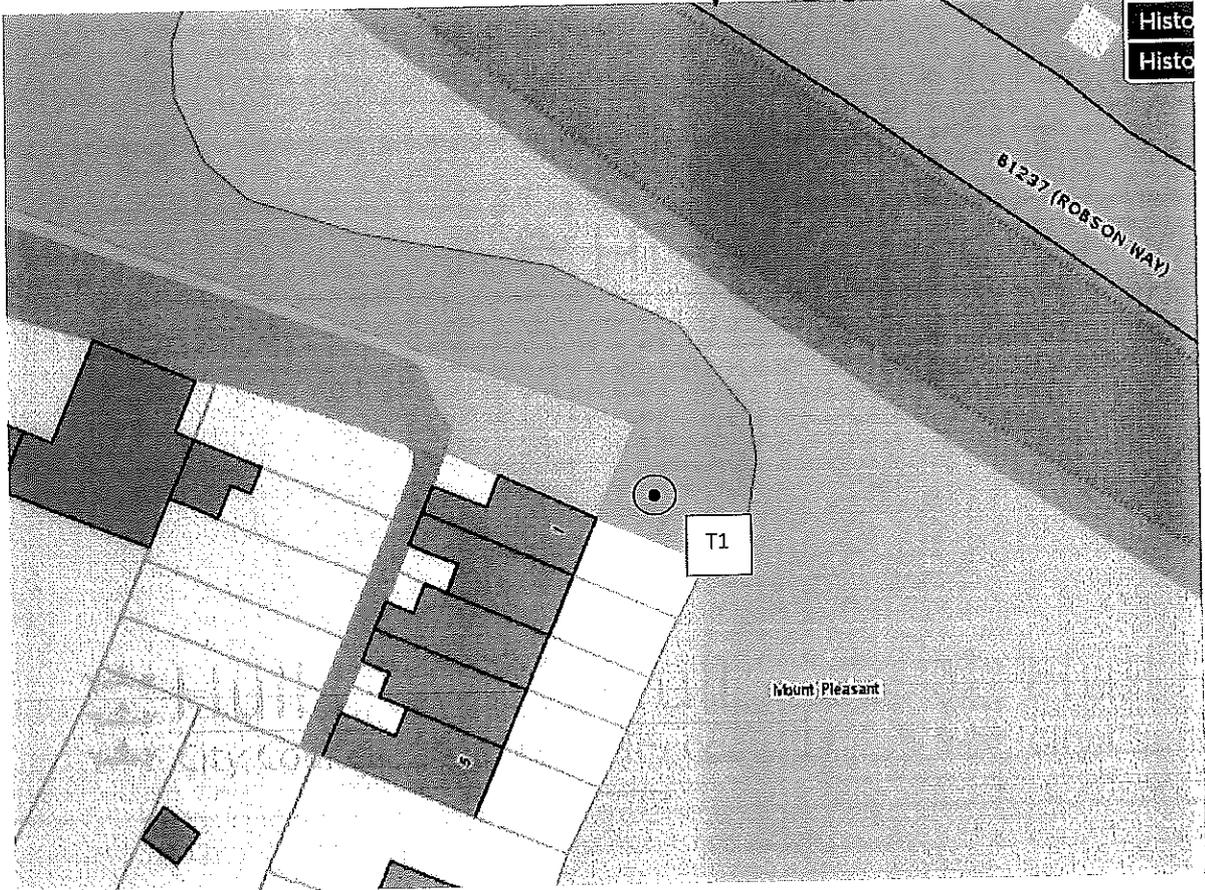


T1: Lime Tree

A mature specimen, which offers some amenity value to the Sutton Village Conservation Area.

TPO 110 Nelson Court



Not Set

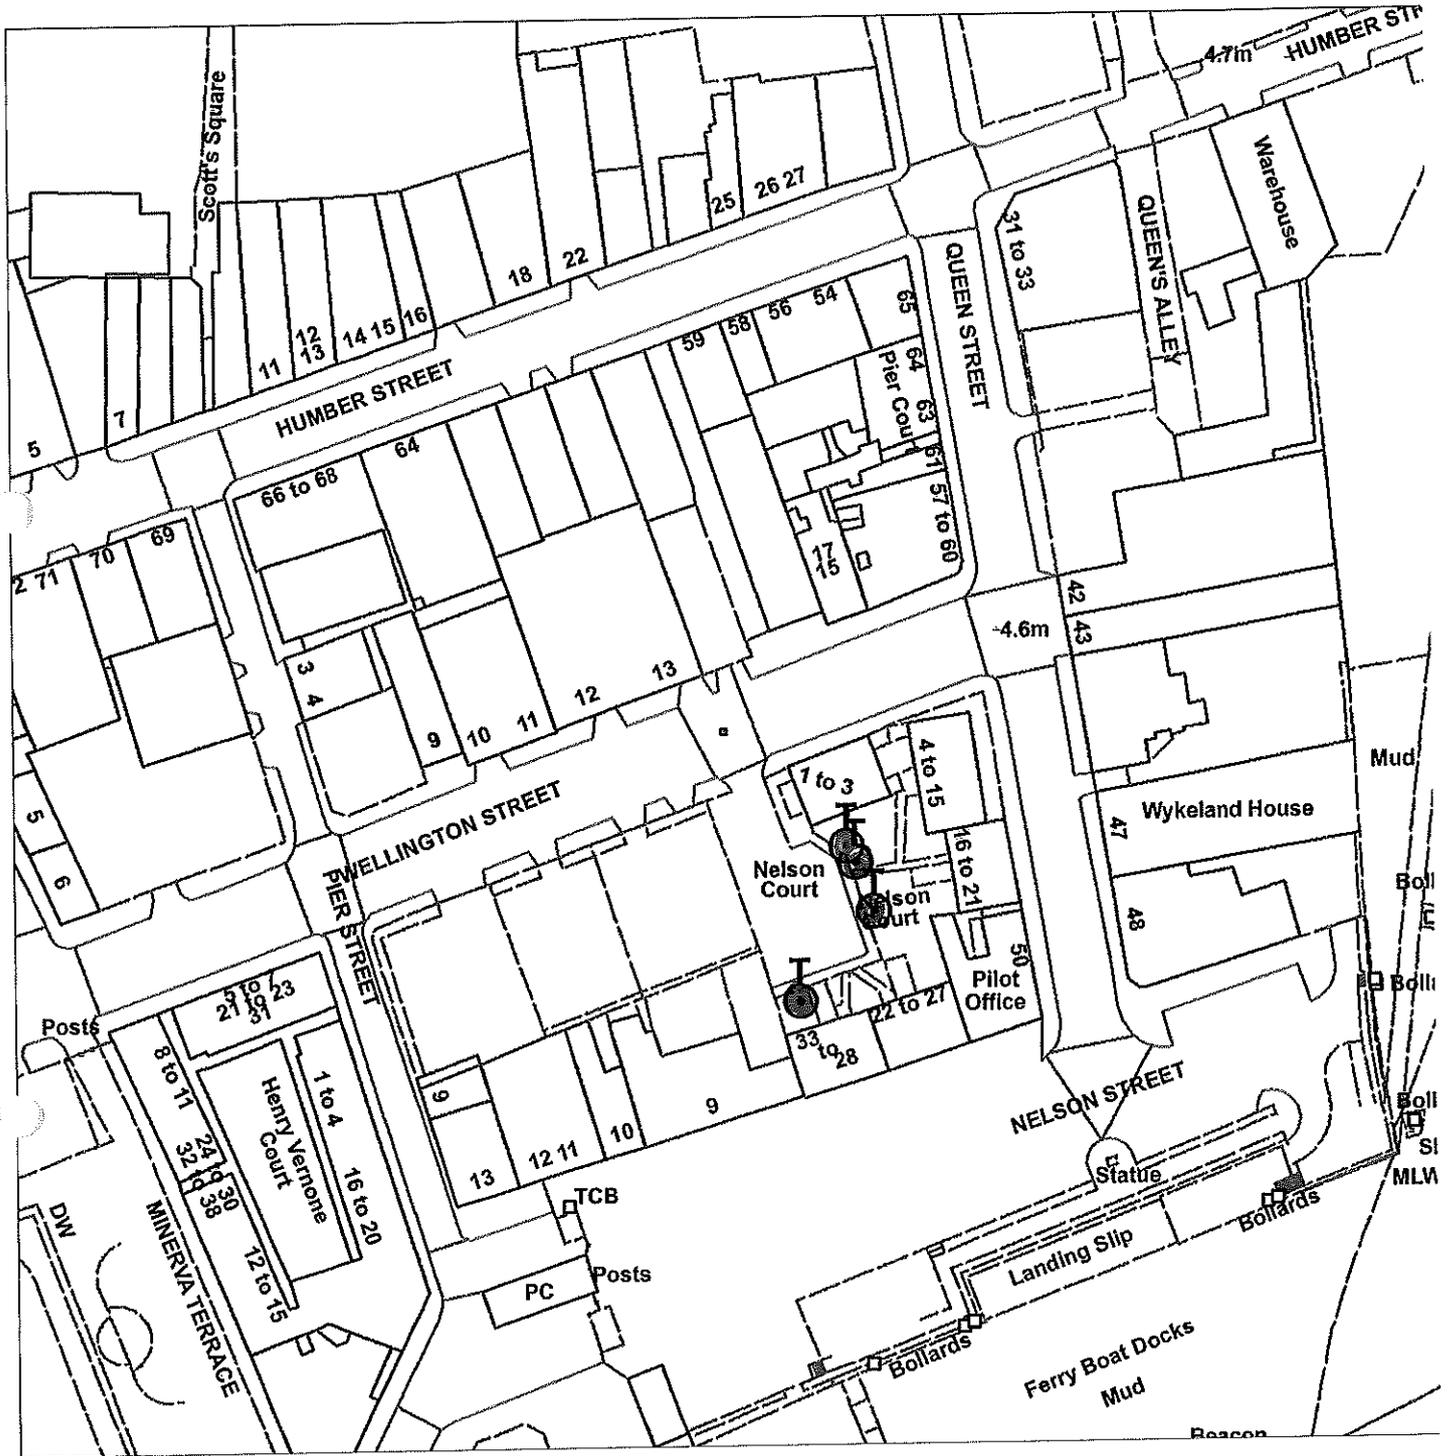


Scale : 1:1063

Organisation	Hull City Council
Department	Planning Department
	Not Set
Date	27 April 2015

TPO66 West Side of New Cleveland Street

Not Set

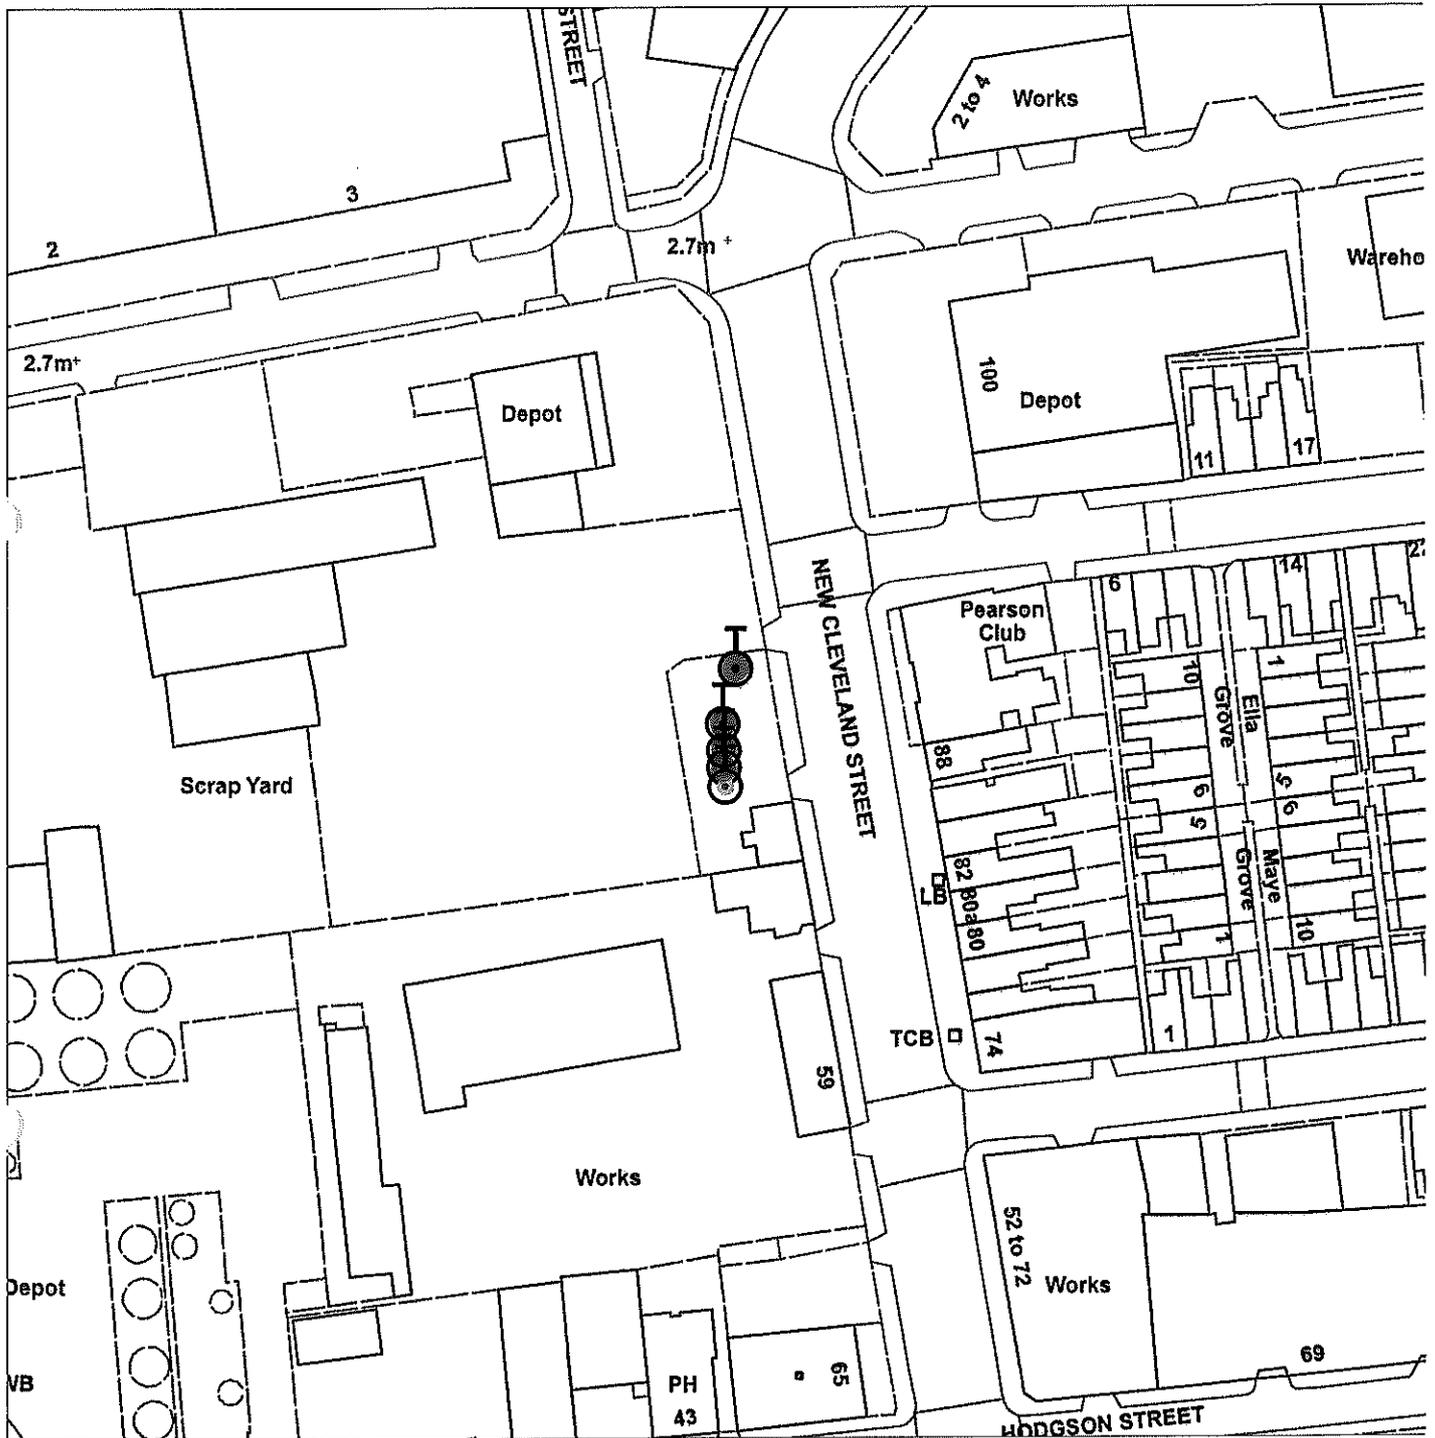


Scale : 1:1063

Organisation	Hull City Council
Department	Planning
	Not Set
Date	22 April 2015

TPO 103 12 Newland Park



Not Set

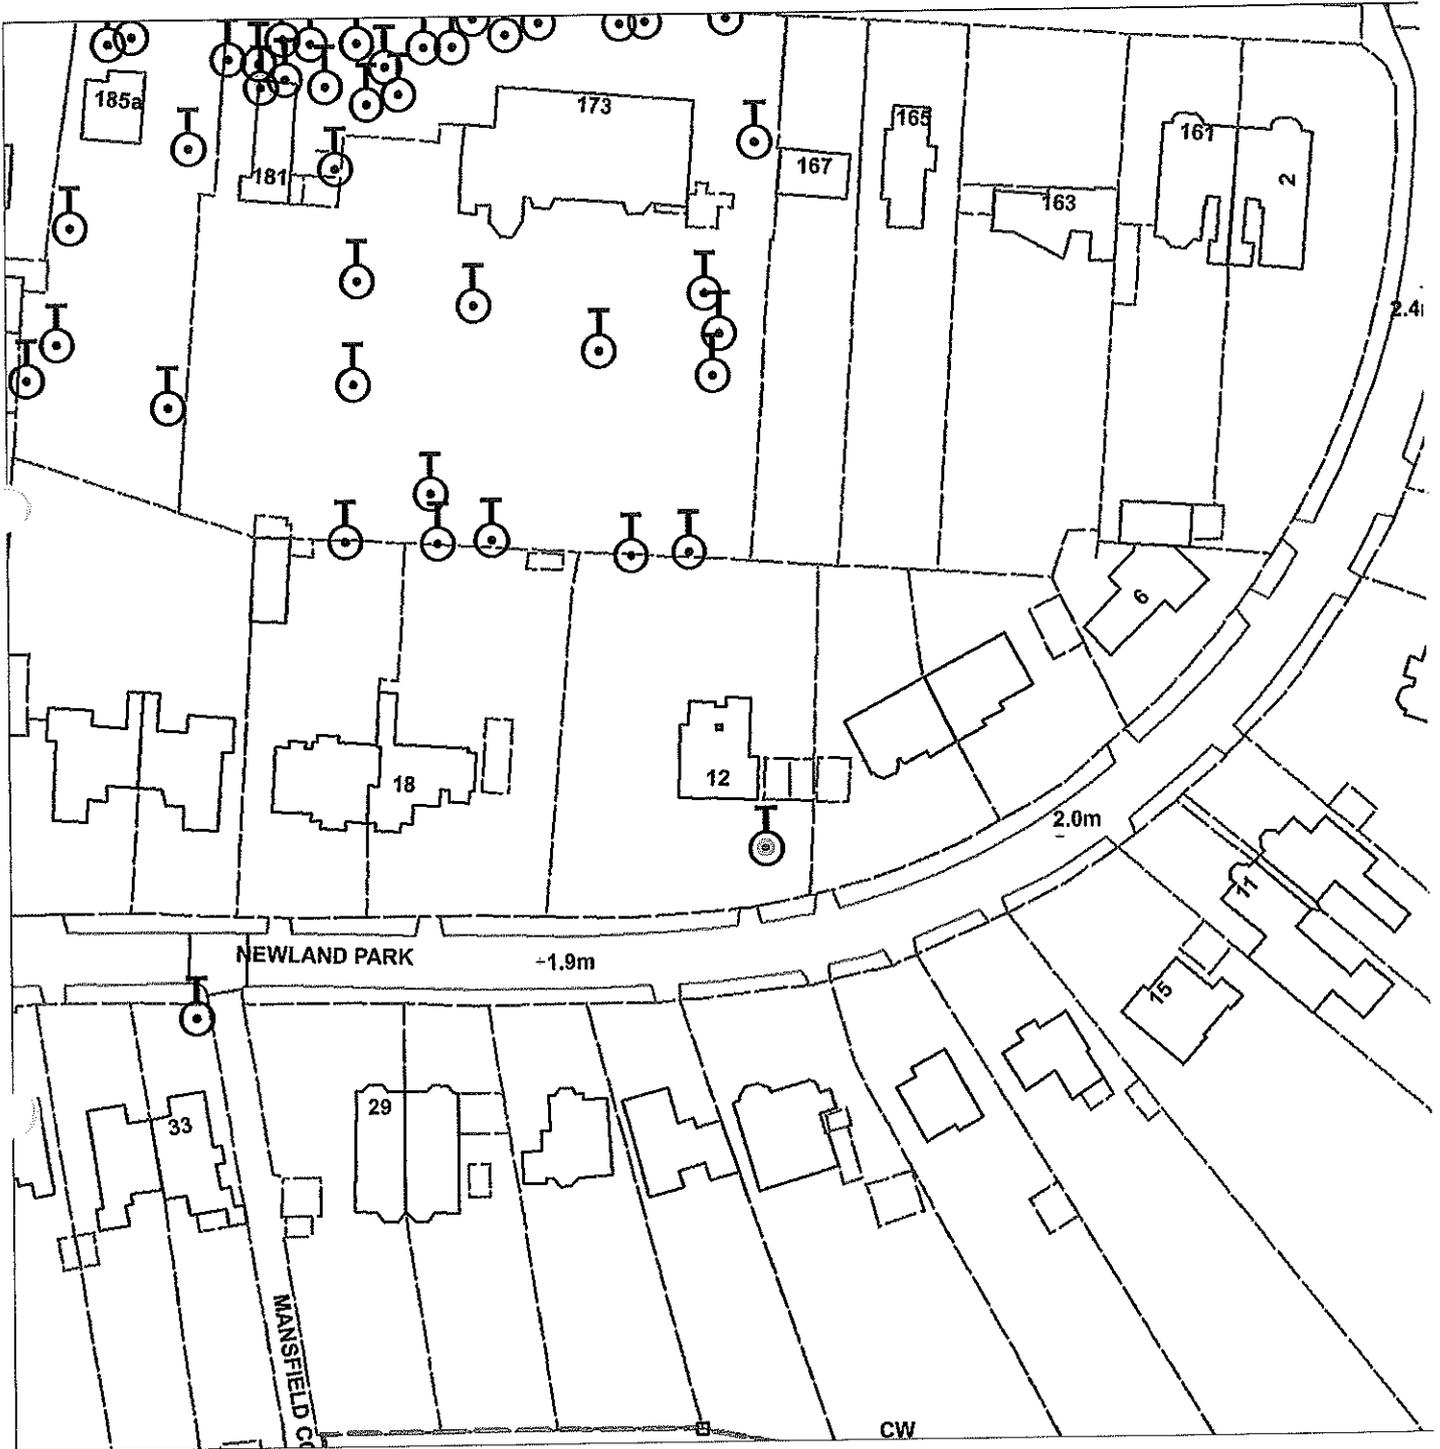



Scale : 1:1063

Organisation	Hull City Council
Department	Planning Department
	Not Set
Date	27 April 2015

TPO 255


17 NEWLAND PARK

T1, T3 & T4 - Spruce to be felled
T2 - Spruce for TPO

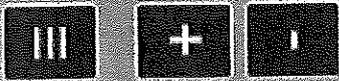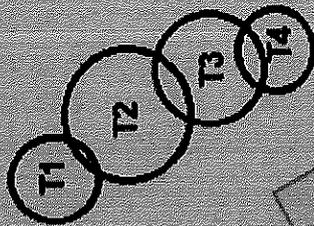


TPO 254

21 NEWLAND PARK

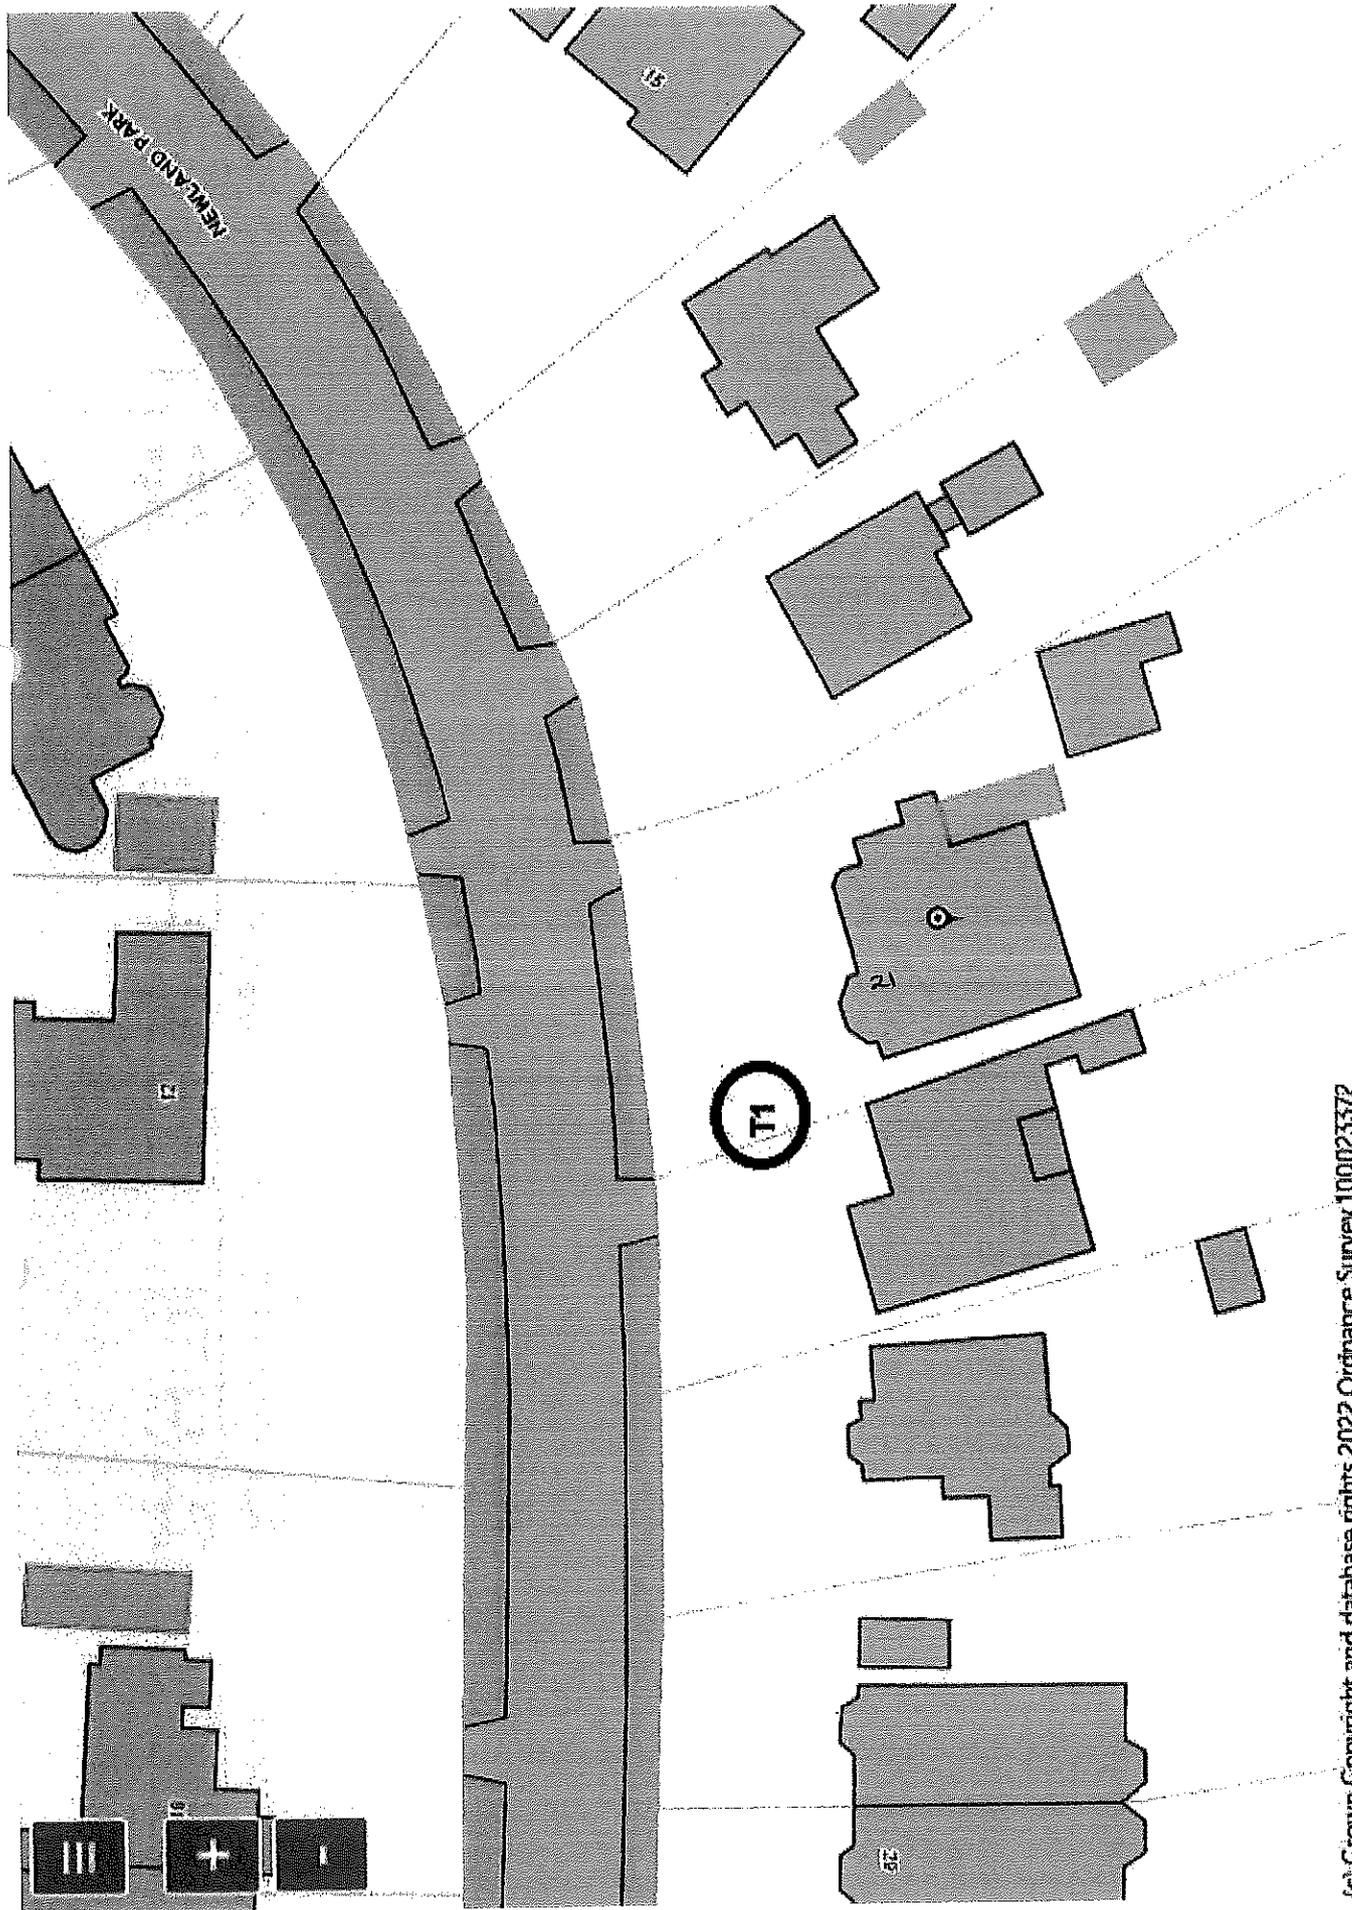

TPO 113 32 Newland Park

Not Set

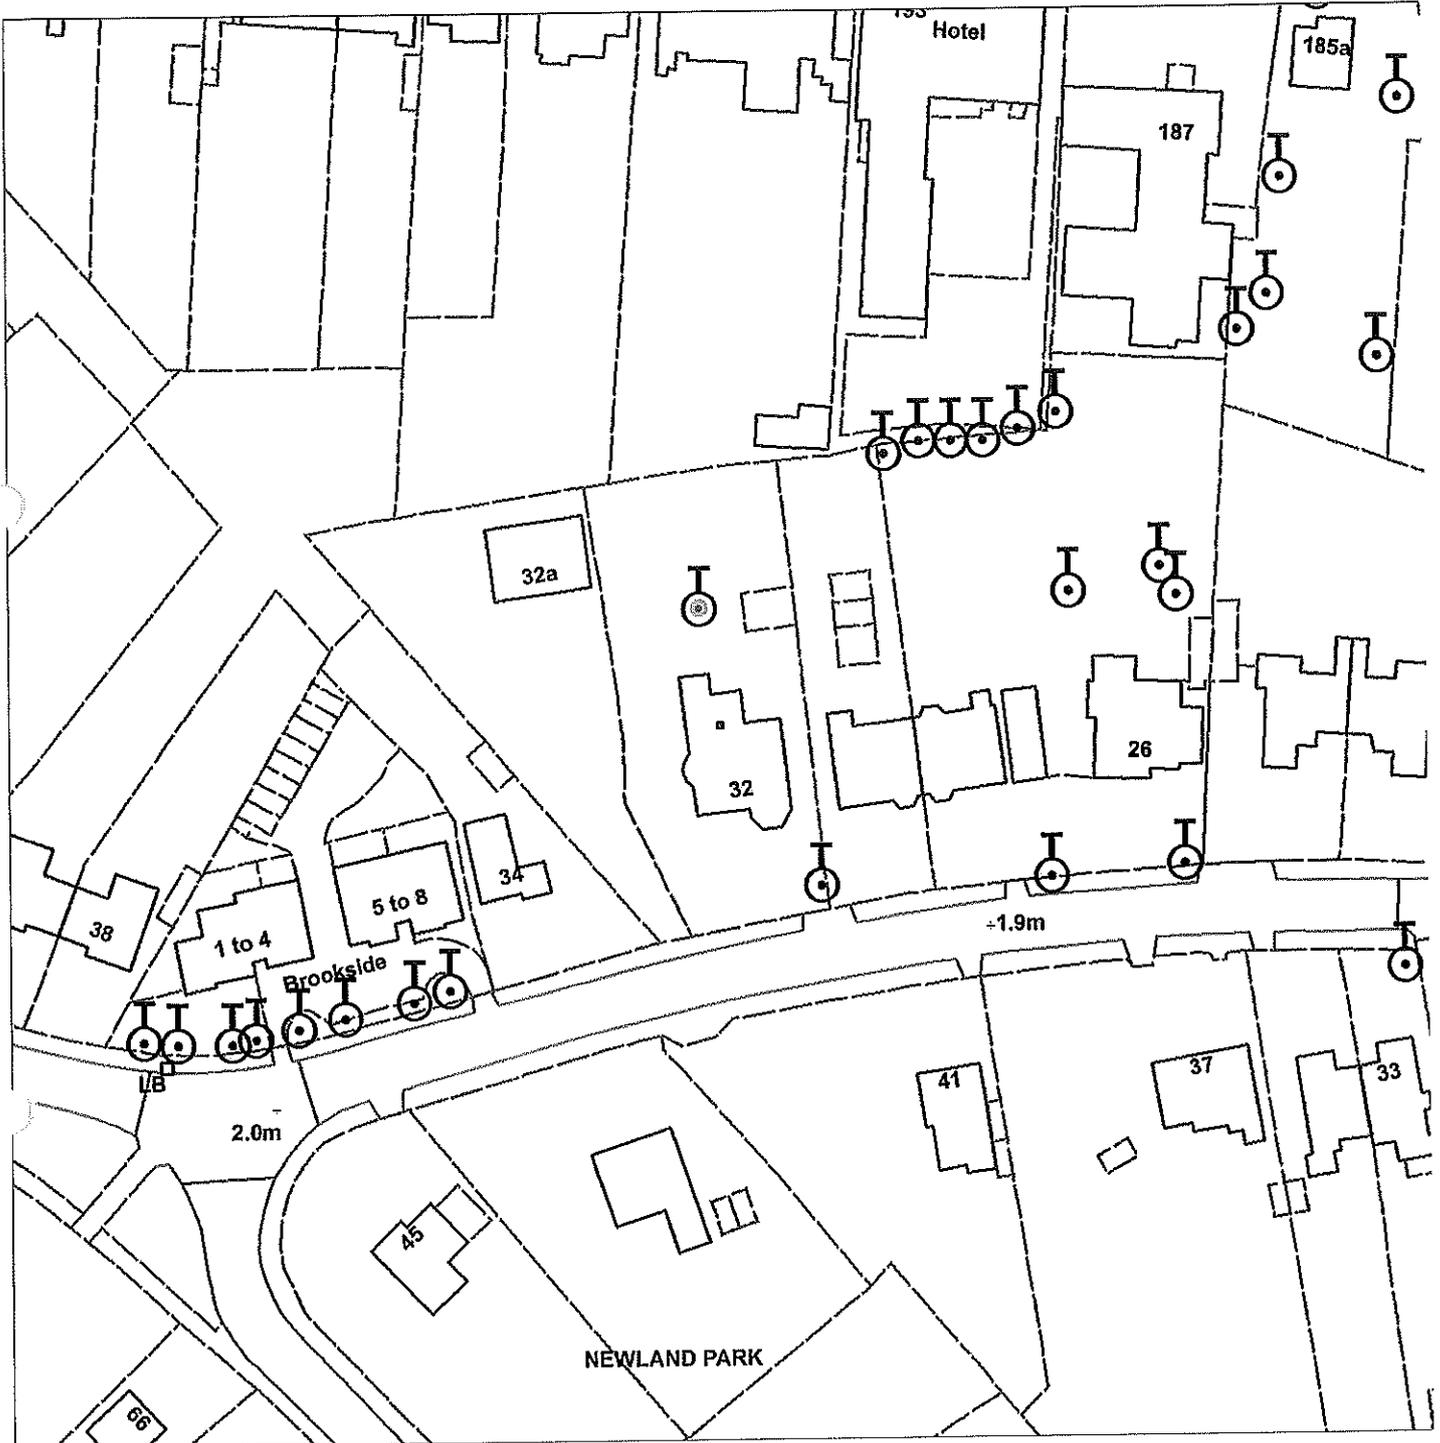

Scale : 1:1063

Organisation	Hull City Council
Department	Planning Department
	Not Set
Date	27 April 2015

TPO 102 33 Newland Park



Not Set



Scale : 1:1063

Organisation	Hull City Council
Department	Planning Department
	Not Set
Date	27 April 2015

TPO16 34-36 Newland Park

Not Set





Scale : 1:1063

Organisation	Hull City Council
Department	Planning
	Not Set
Date	22 April 2015

TPO No. 279

44 Newland Park, Hull

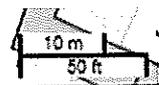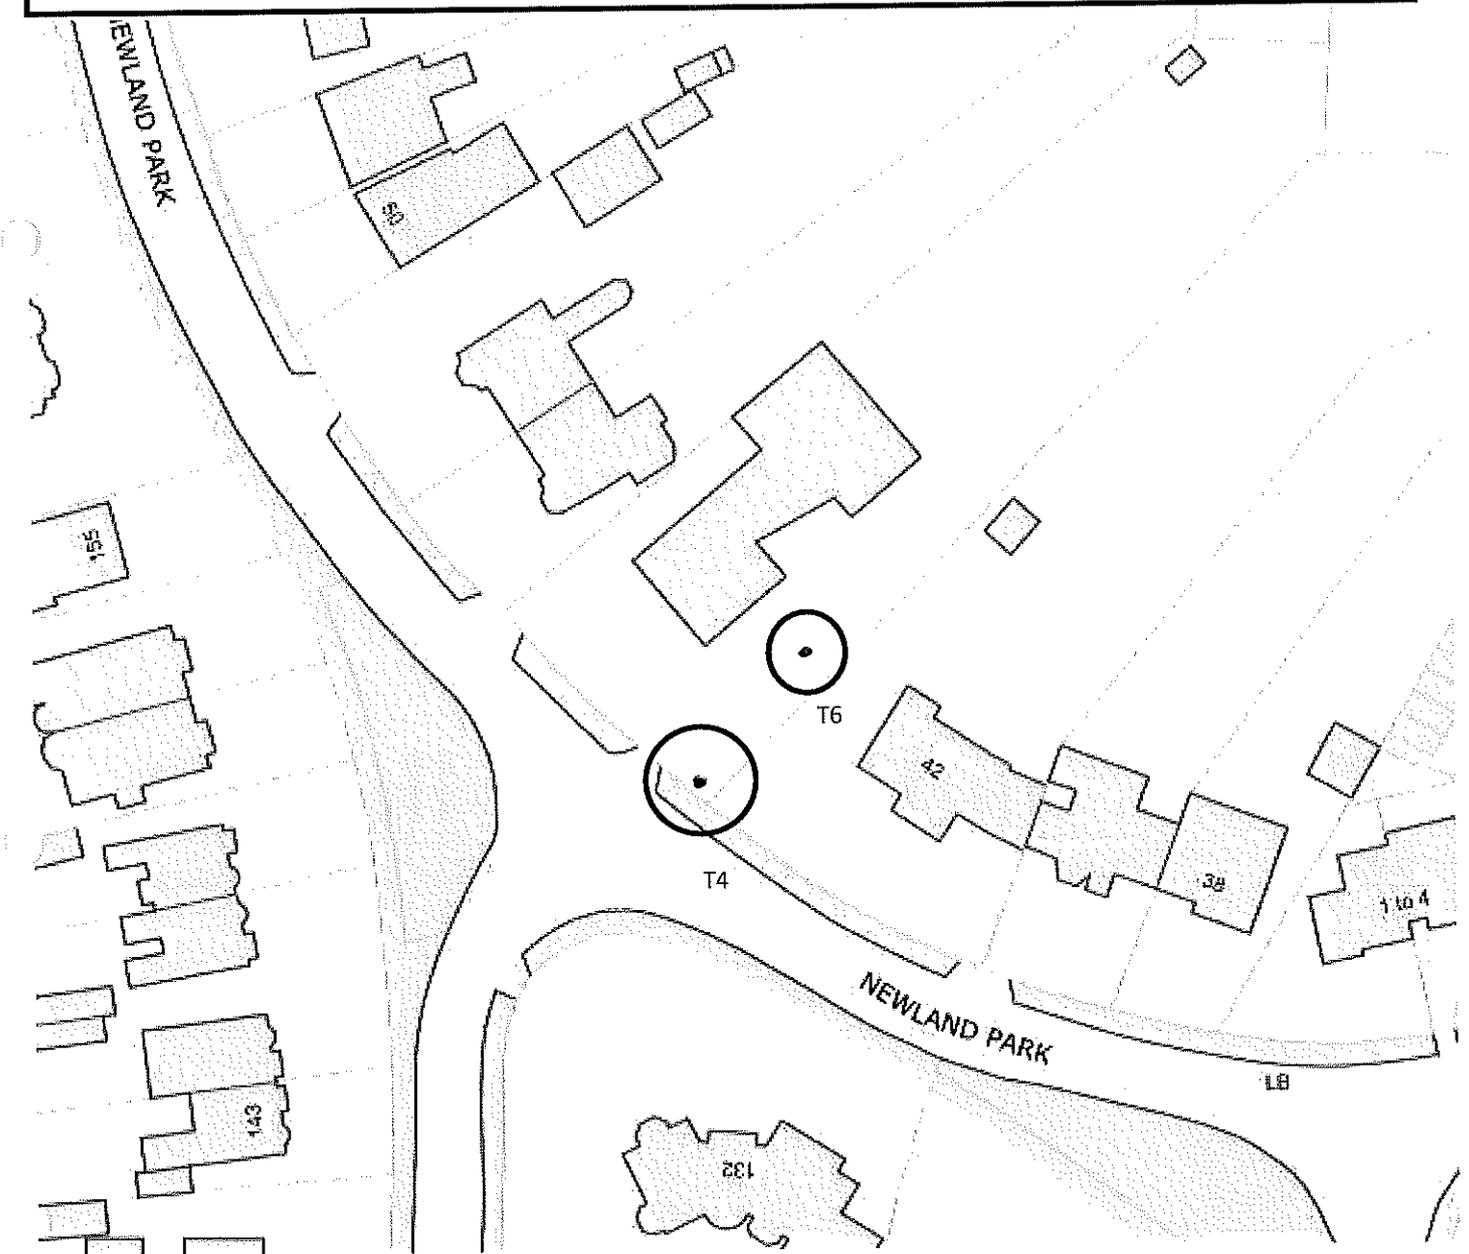


TPO 132 45 Newland Park

Not Set



Scale : 1:1248

Organisation	Hull City Council
Department	Planning Department
	Not Set
Date	27 April 2015

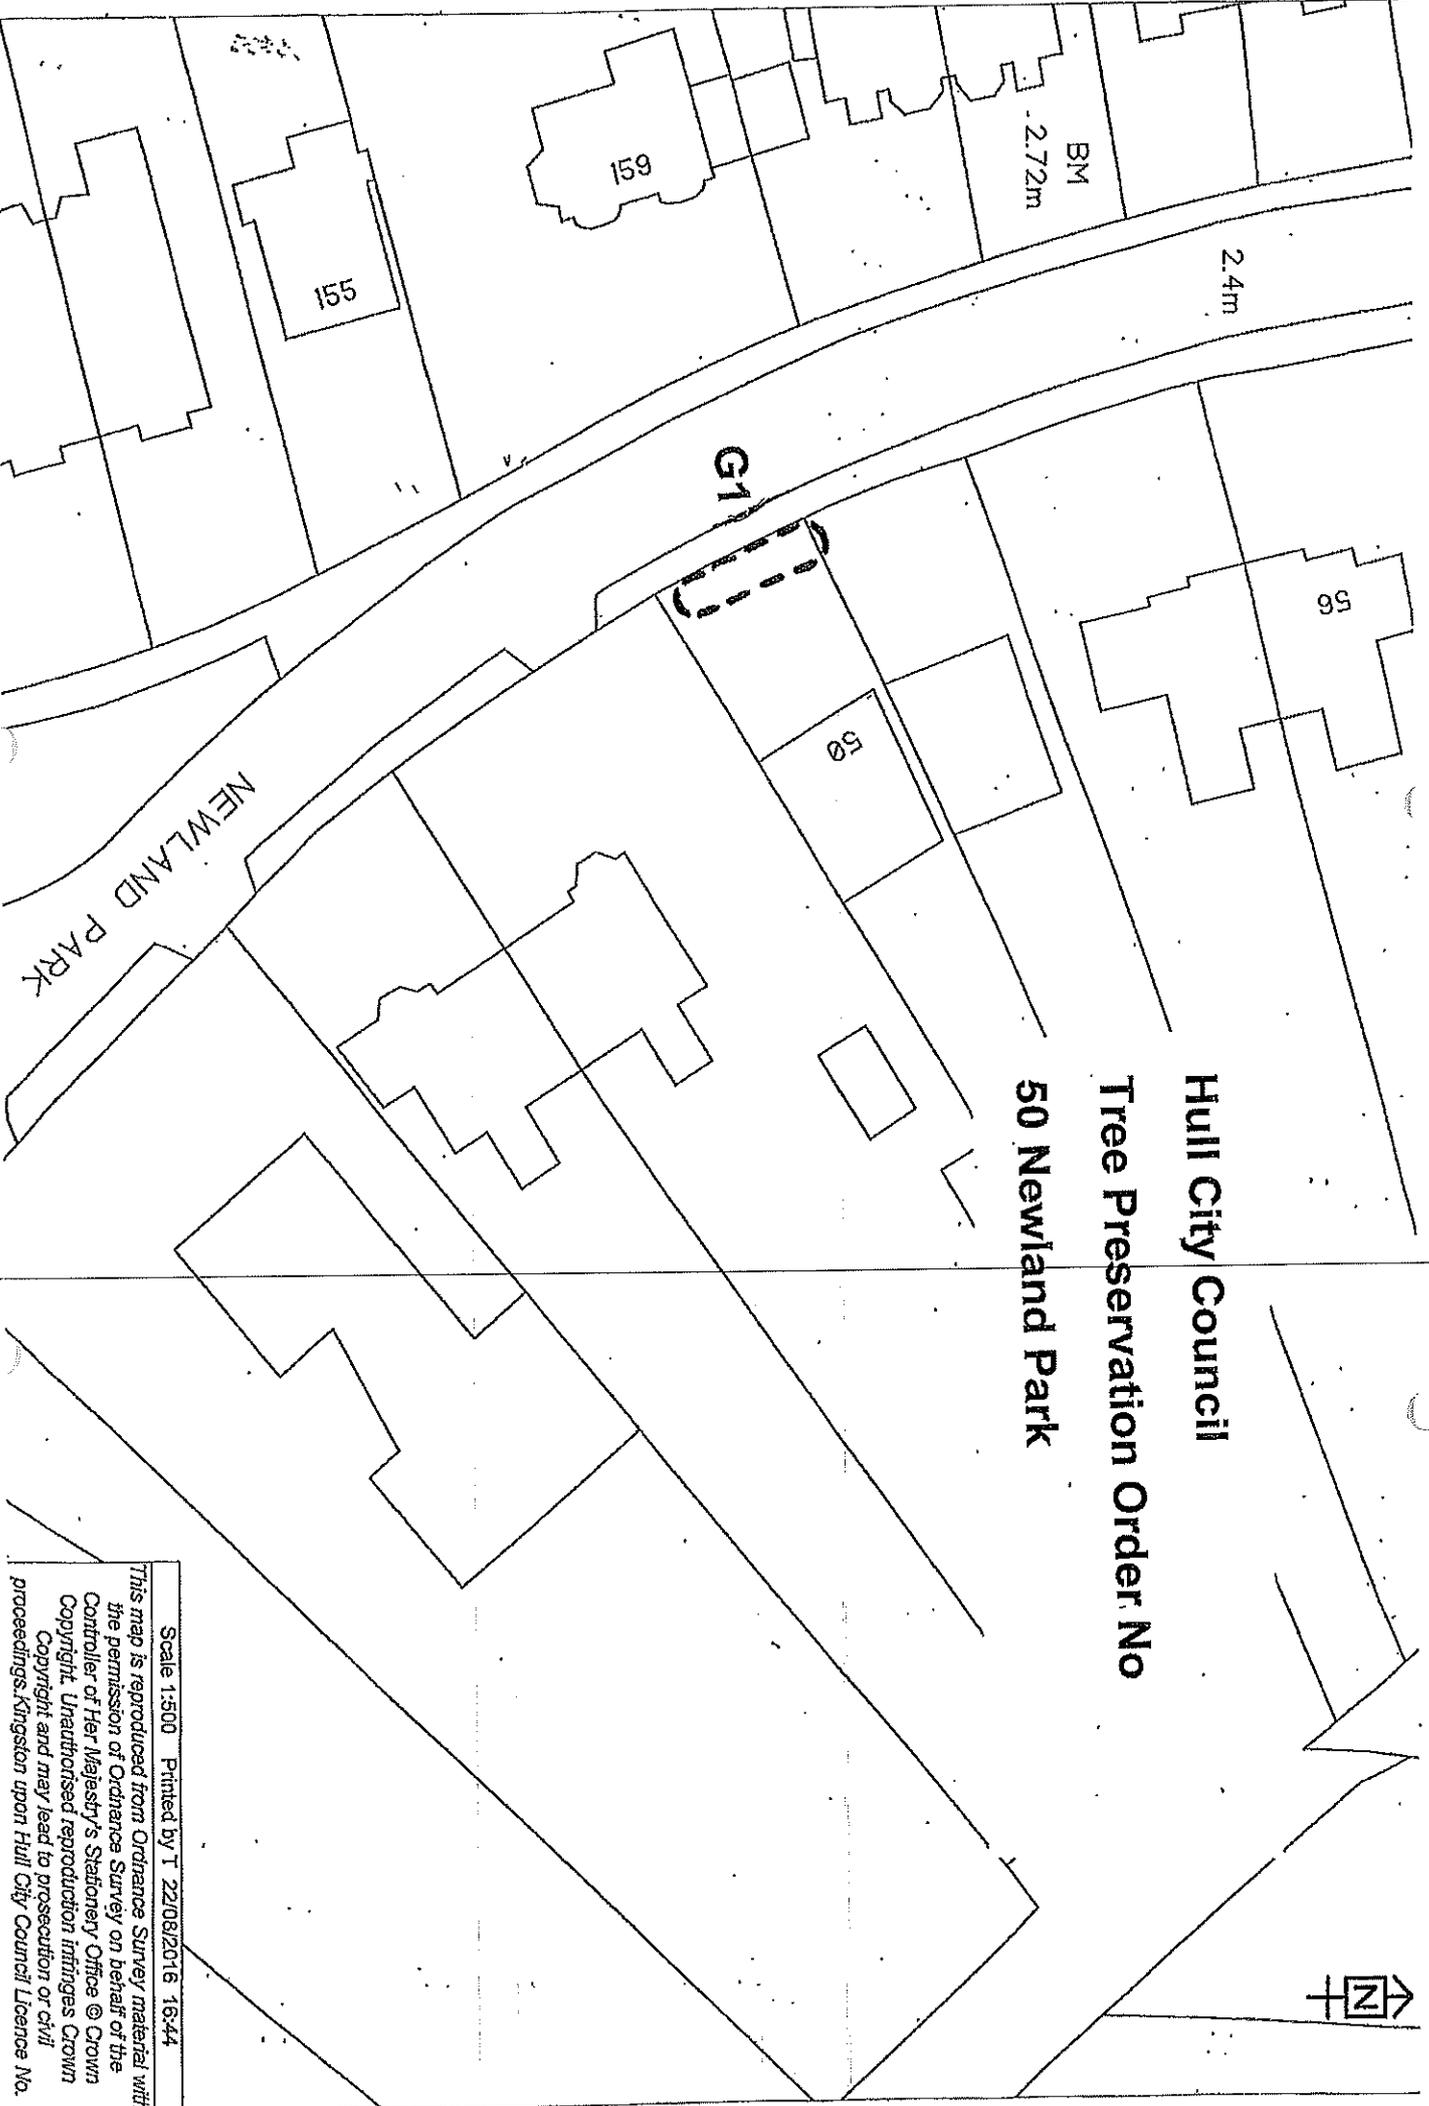


Hull City Council
Tree Preservation Order No
50 Newland Park

Scale 1:500 Printed by T 22/08/2016 16:44
 This map is reproduced from Ordnance Survey material with the permission of Ordnance Survey on behalf of the Controller of Her Majesty's Stationery Office © Crown Copyright. Unauthorised reproduction infringes Crown Copyright and may lead to prosecution or civil proceedings. Kingston upon Hull City Council Licence No.

TPO 100 62 Newland Park



Not Set

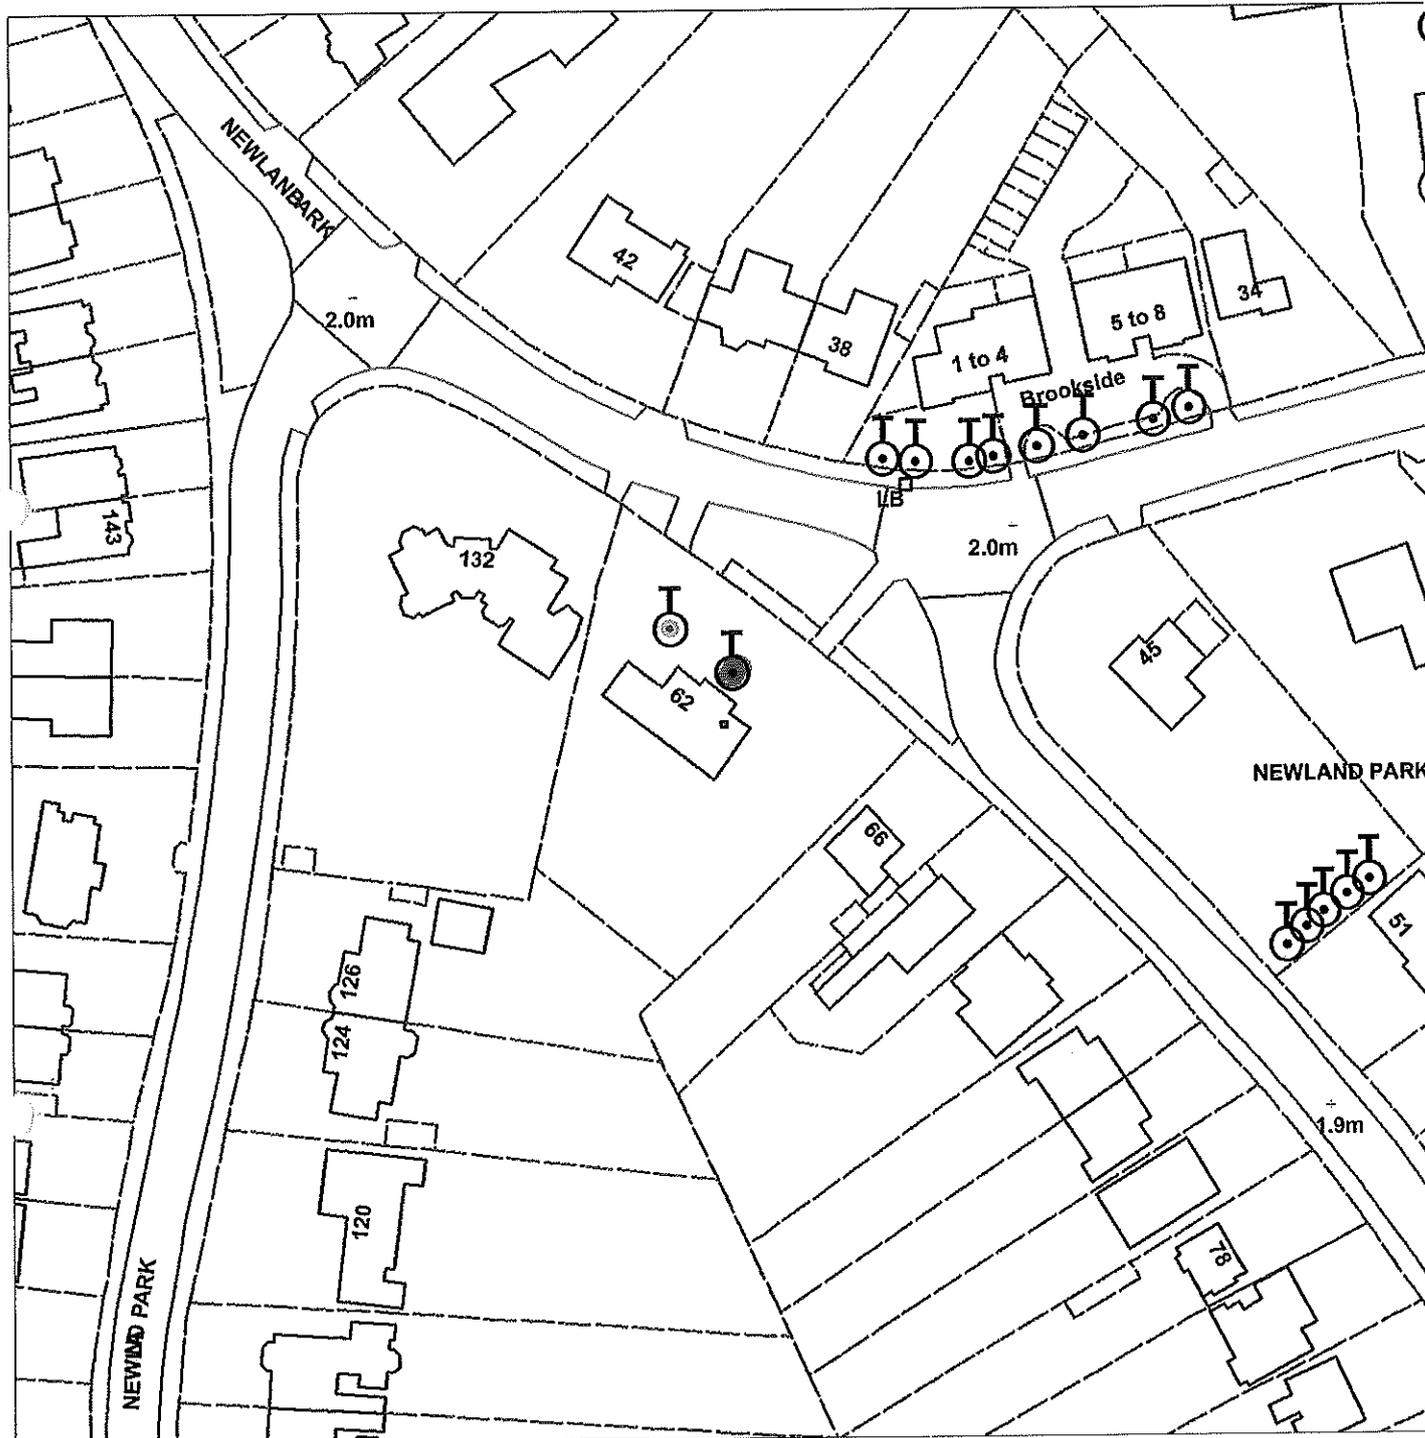

Scale : 1:1063

Organisation	Hull City Council
Department	Planning Department
	Not Set
Date	27 April 2015

TPO 164 65 Newland Park

Not Set




Scale : 1:1248

Organisation	Hull City Council
Department	Planning Department
	Not Set
Date	27 April 2015

TPO89 71 Newland Park

Not Set

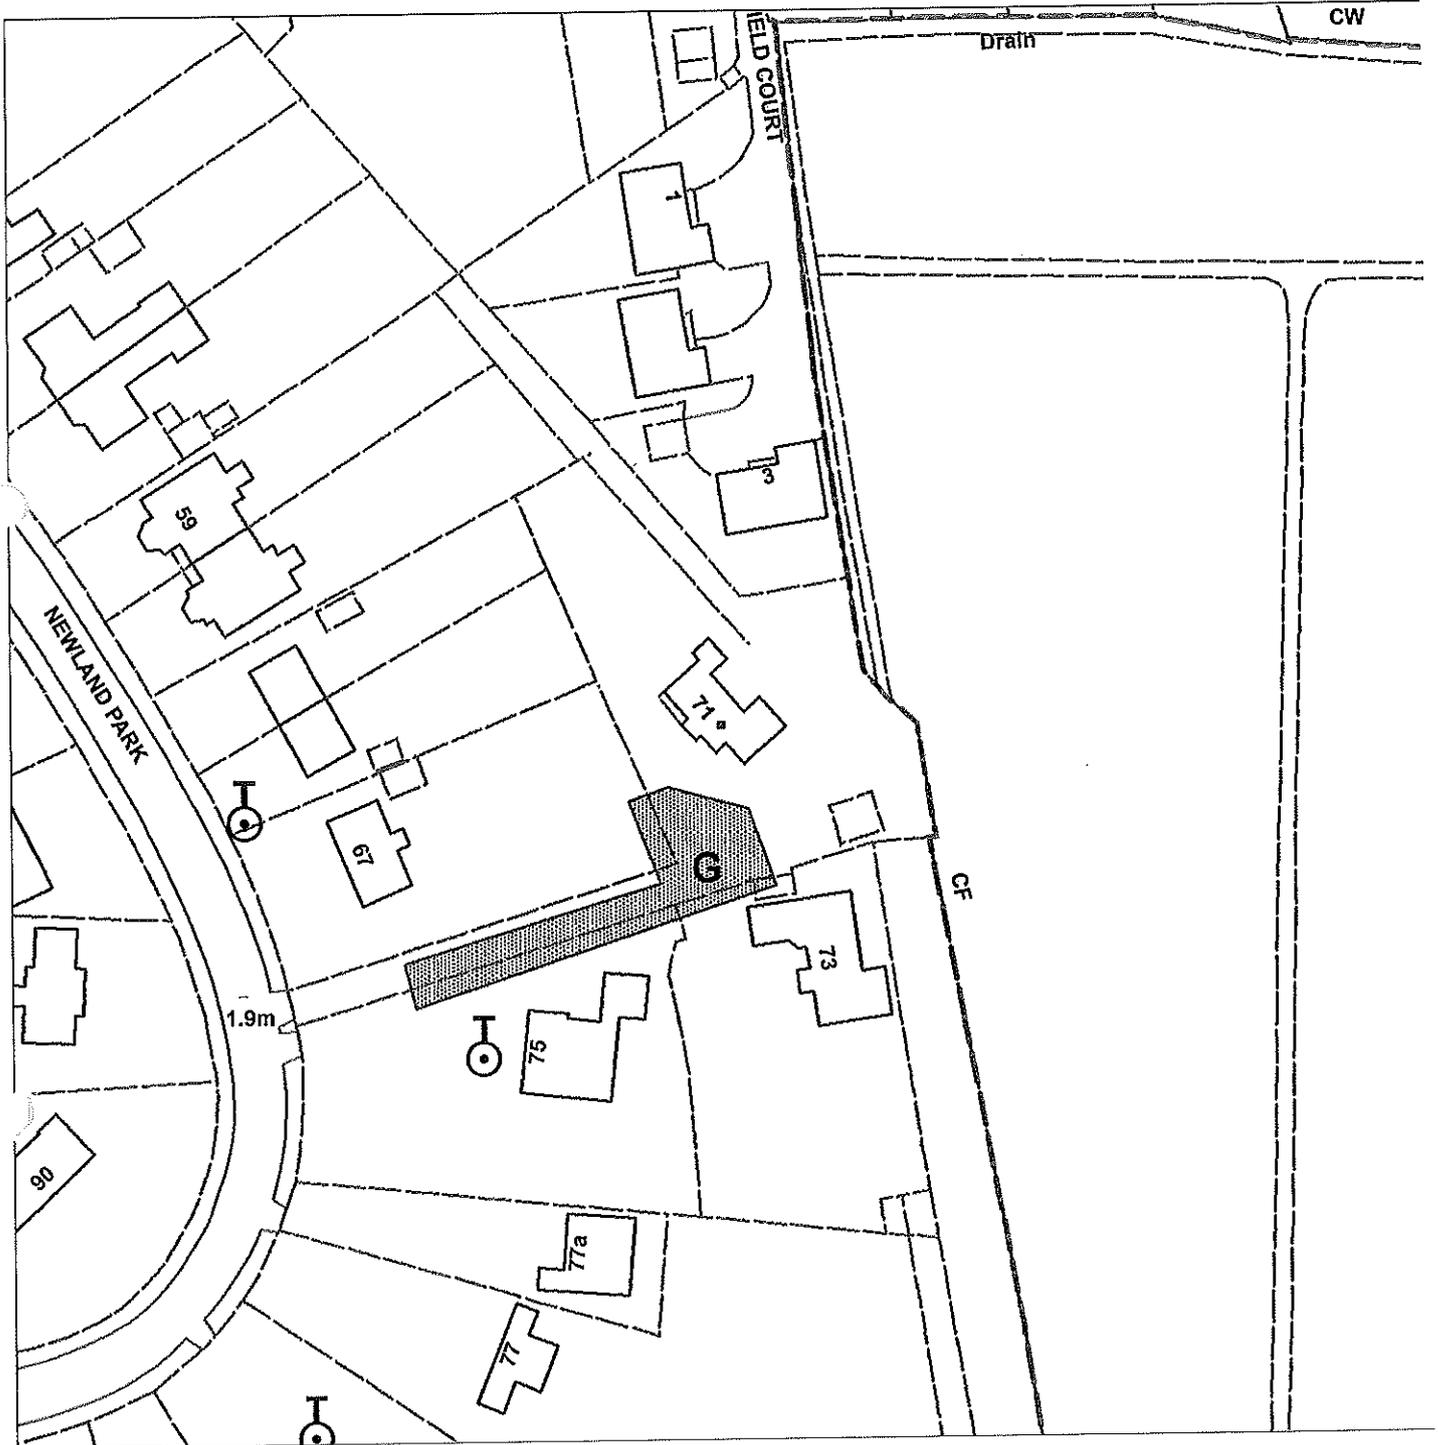

Scale : 1:1063

Organisation	Hull City Council
Department	Planning
	Not Set
Date	24 April 2015

TPO 136 75 Newland Park

Not Set




Scale : 1:1248

Organisation	Hull City Council
Department	Planning Department
	Not Set
Date	27 April 2015

TPO 155 79 Newland Park

Not Set

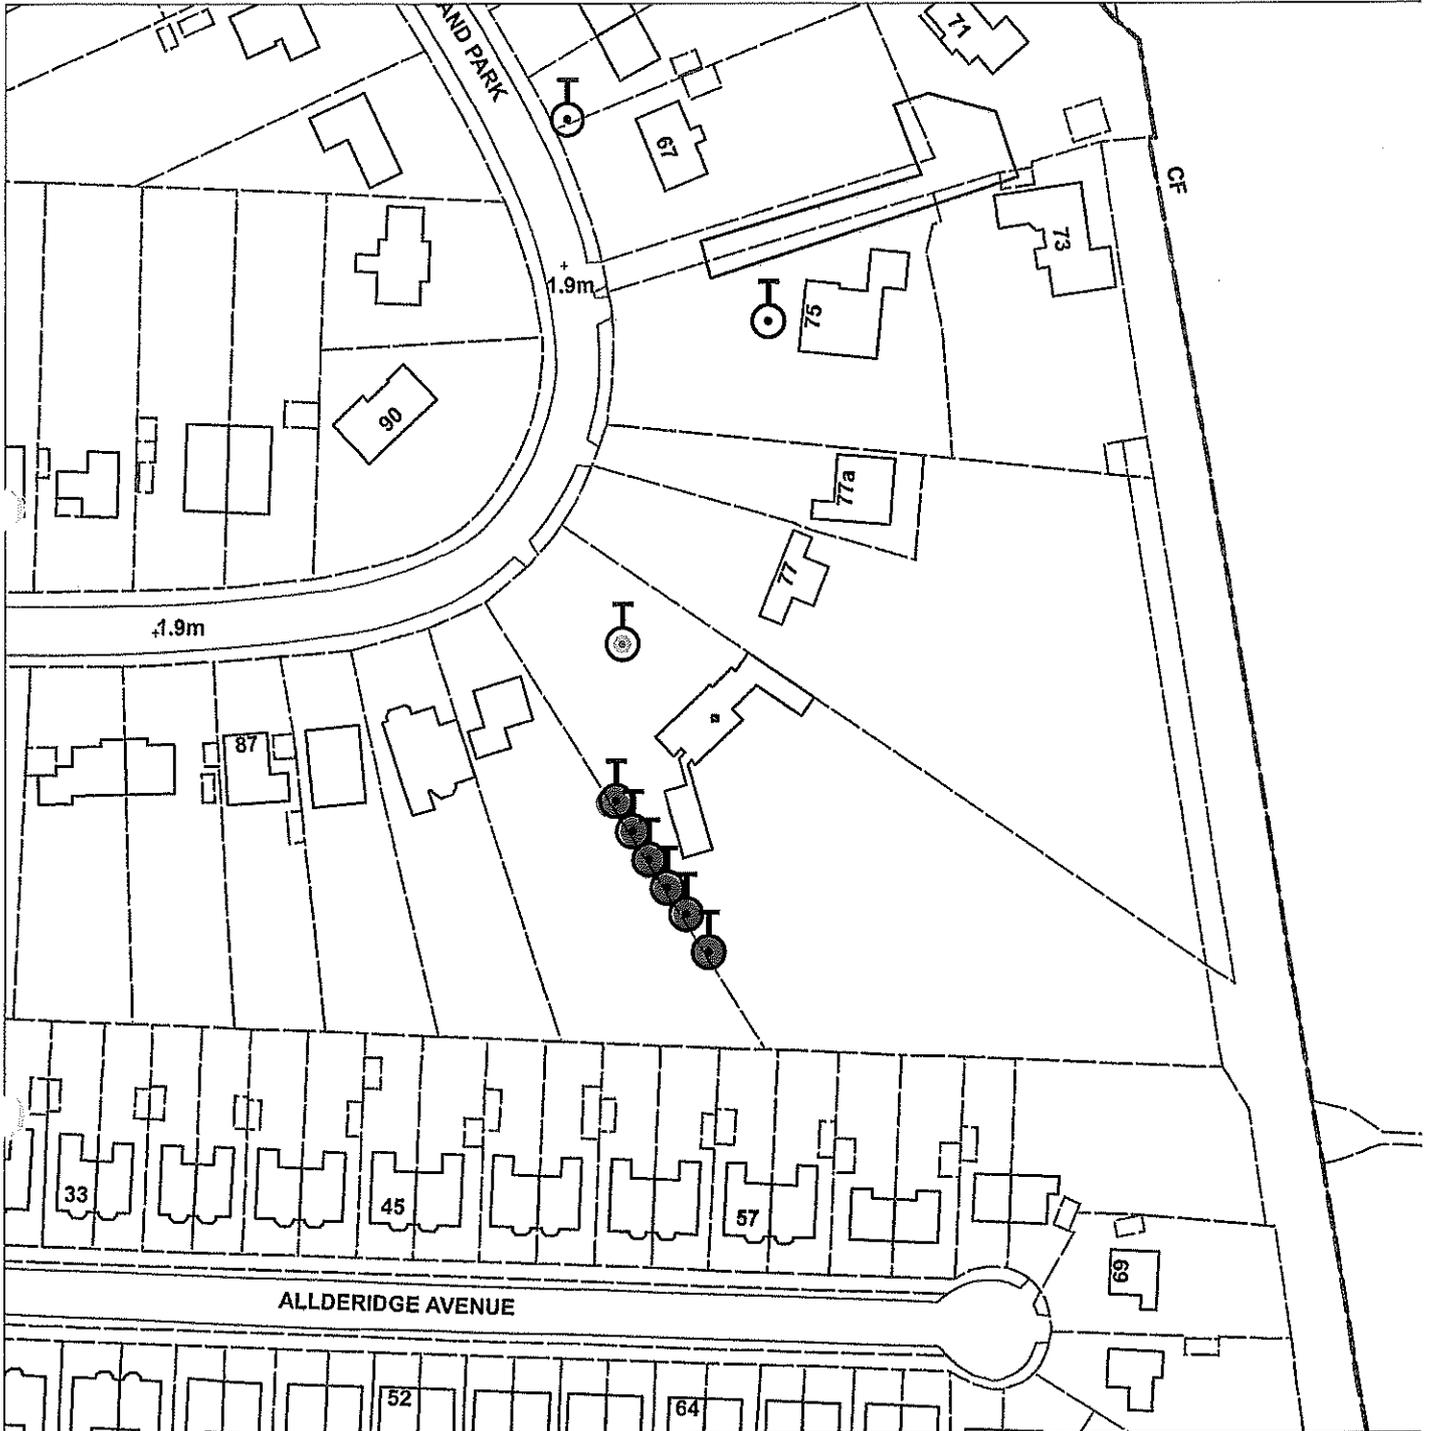

Scale : 1:1248

Organisation	Hull City Council
Department	Planning Department
	Not Set
Date	27 April 2015


NEWLAND PARK



Hull City Council


Tree Preservation Order No 219

80 Newland Park Hull

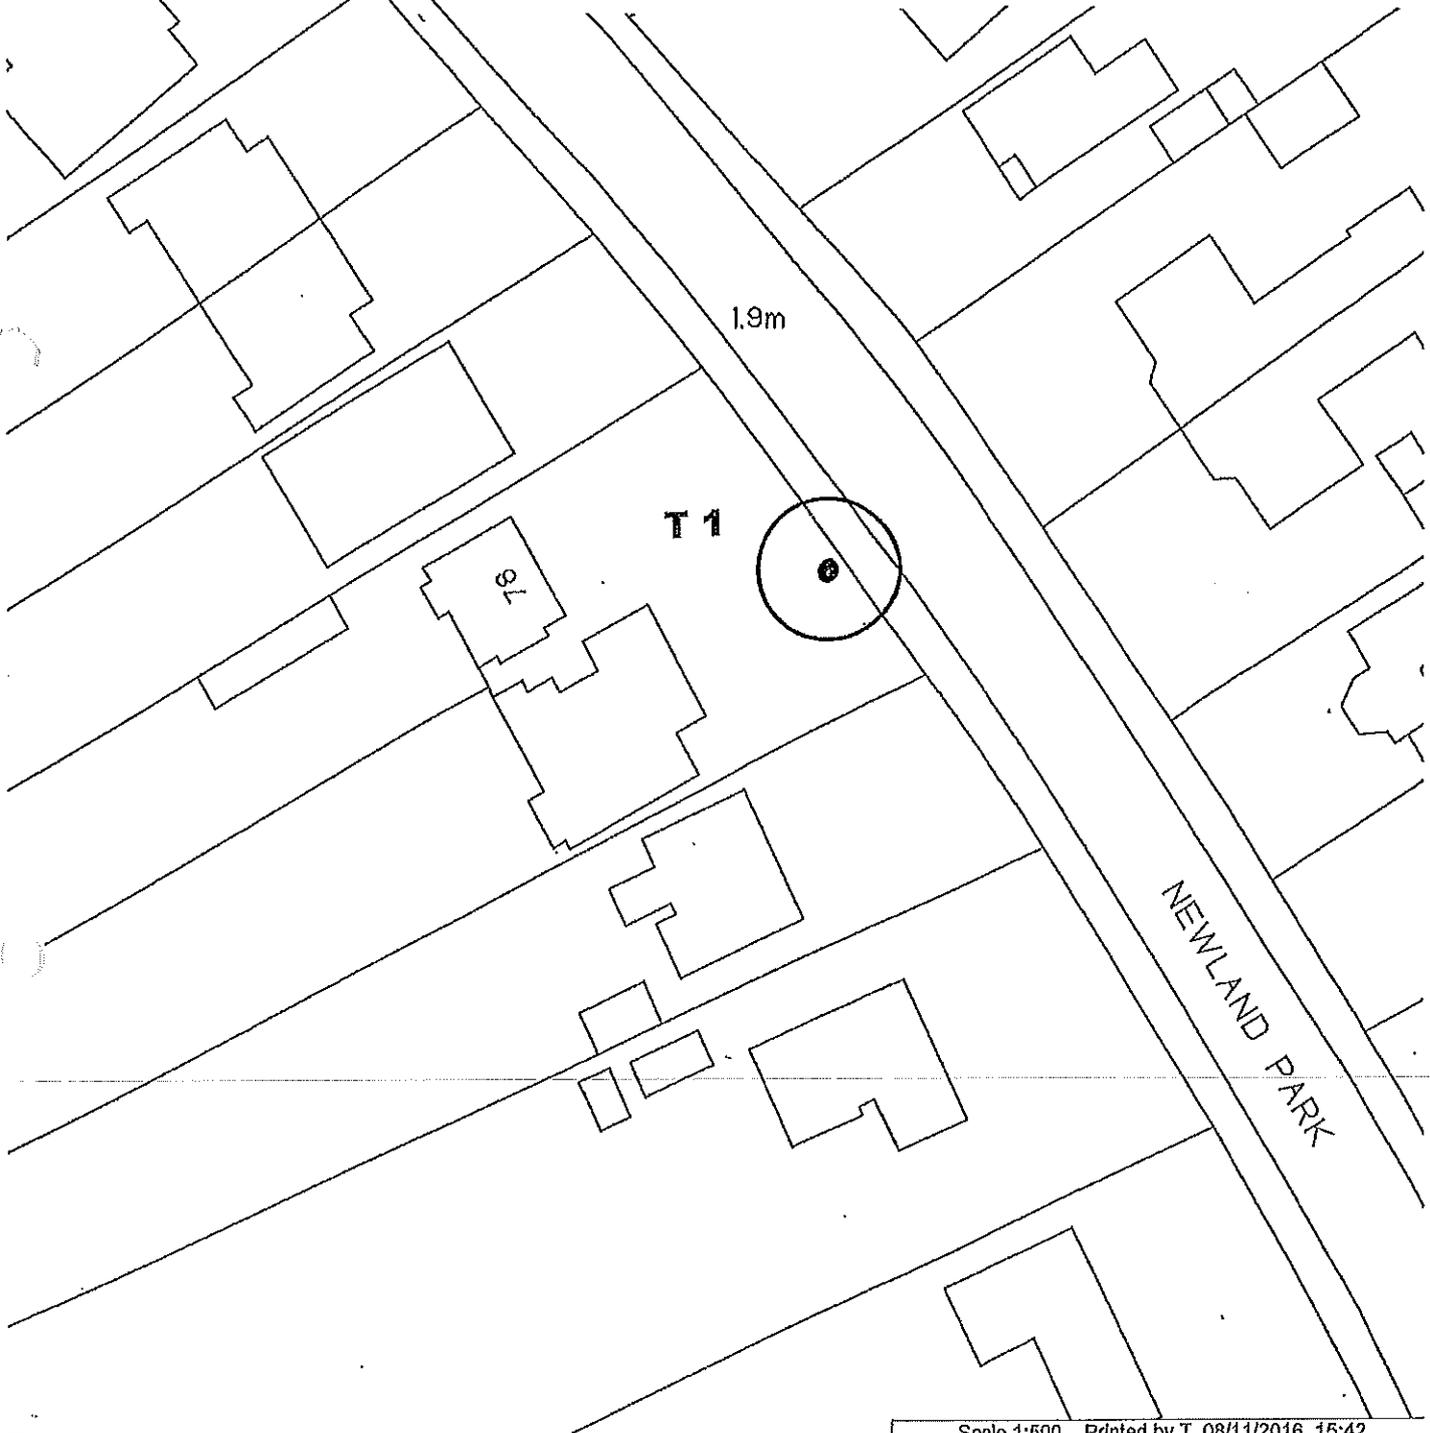

Scale 1:500 Printed by T 08/11/2016 15:42

This map is reproduced from Ordnance Survey material with the permission of Ordnance Survey on behalf of the Controller of Her Majesty's Stationery Office © Crown Copyright. Unauthorised reproduction infringes Crown Copyright and may lead to prosecution or civil proceedings. Kingston upon Hull City Council Licence No. 100023372 2013

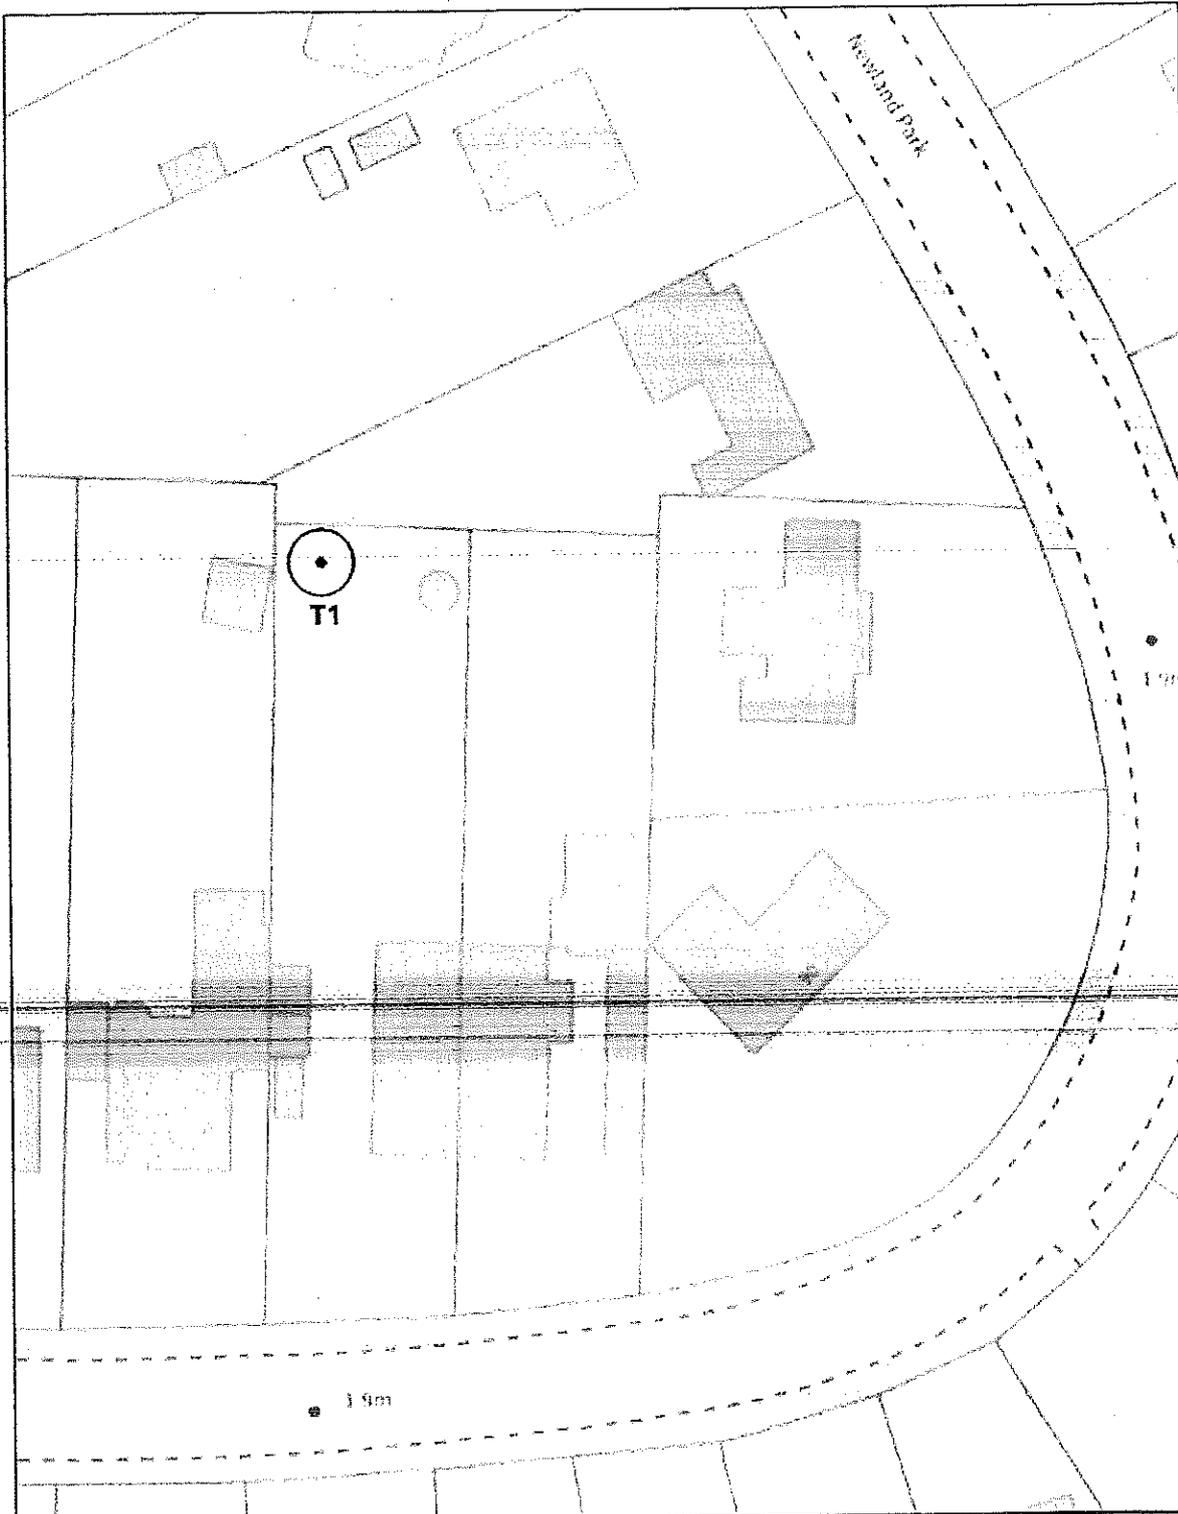

94 Newland Park


Hull
City Council



Scale: 1:500


(c) Crown Copyright and database rights 2025 Ordnance Survey AC0000849994

Printed on: 2025-12-12 11:34:41 by telein@HULLCC

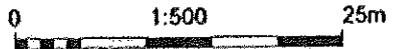

TPO 311 - 94 Newland Park


TPO 218 97 NEWLAND PARK.

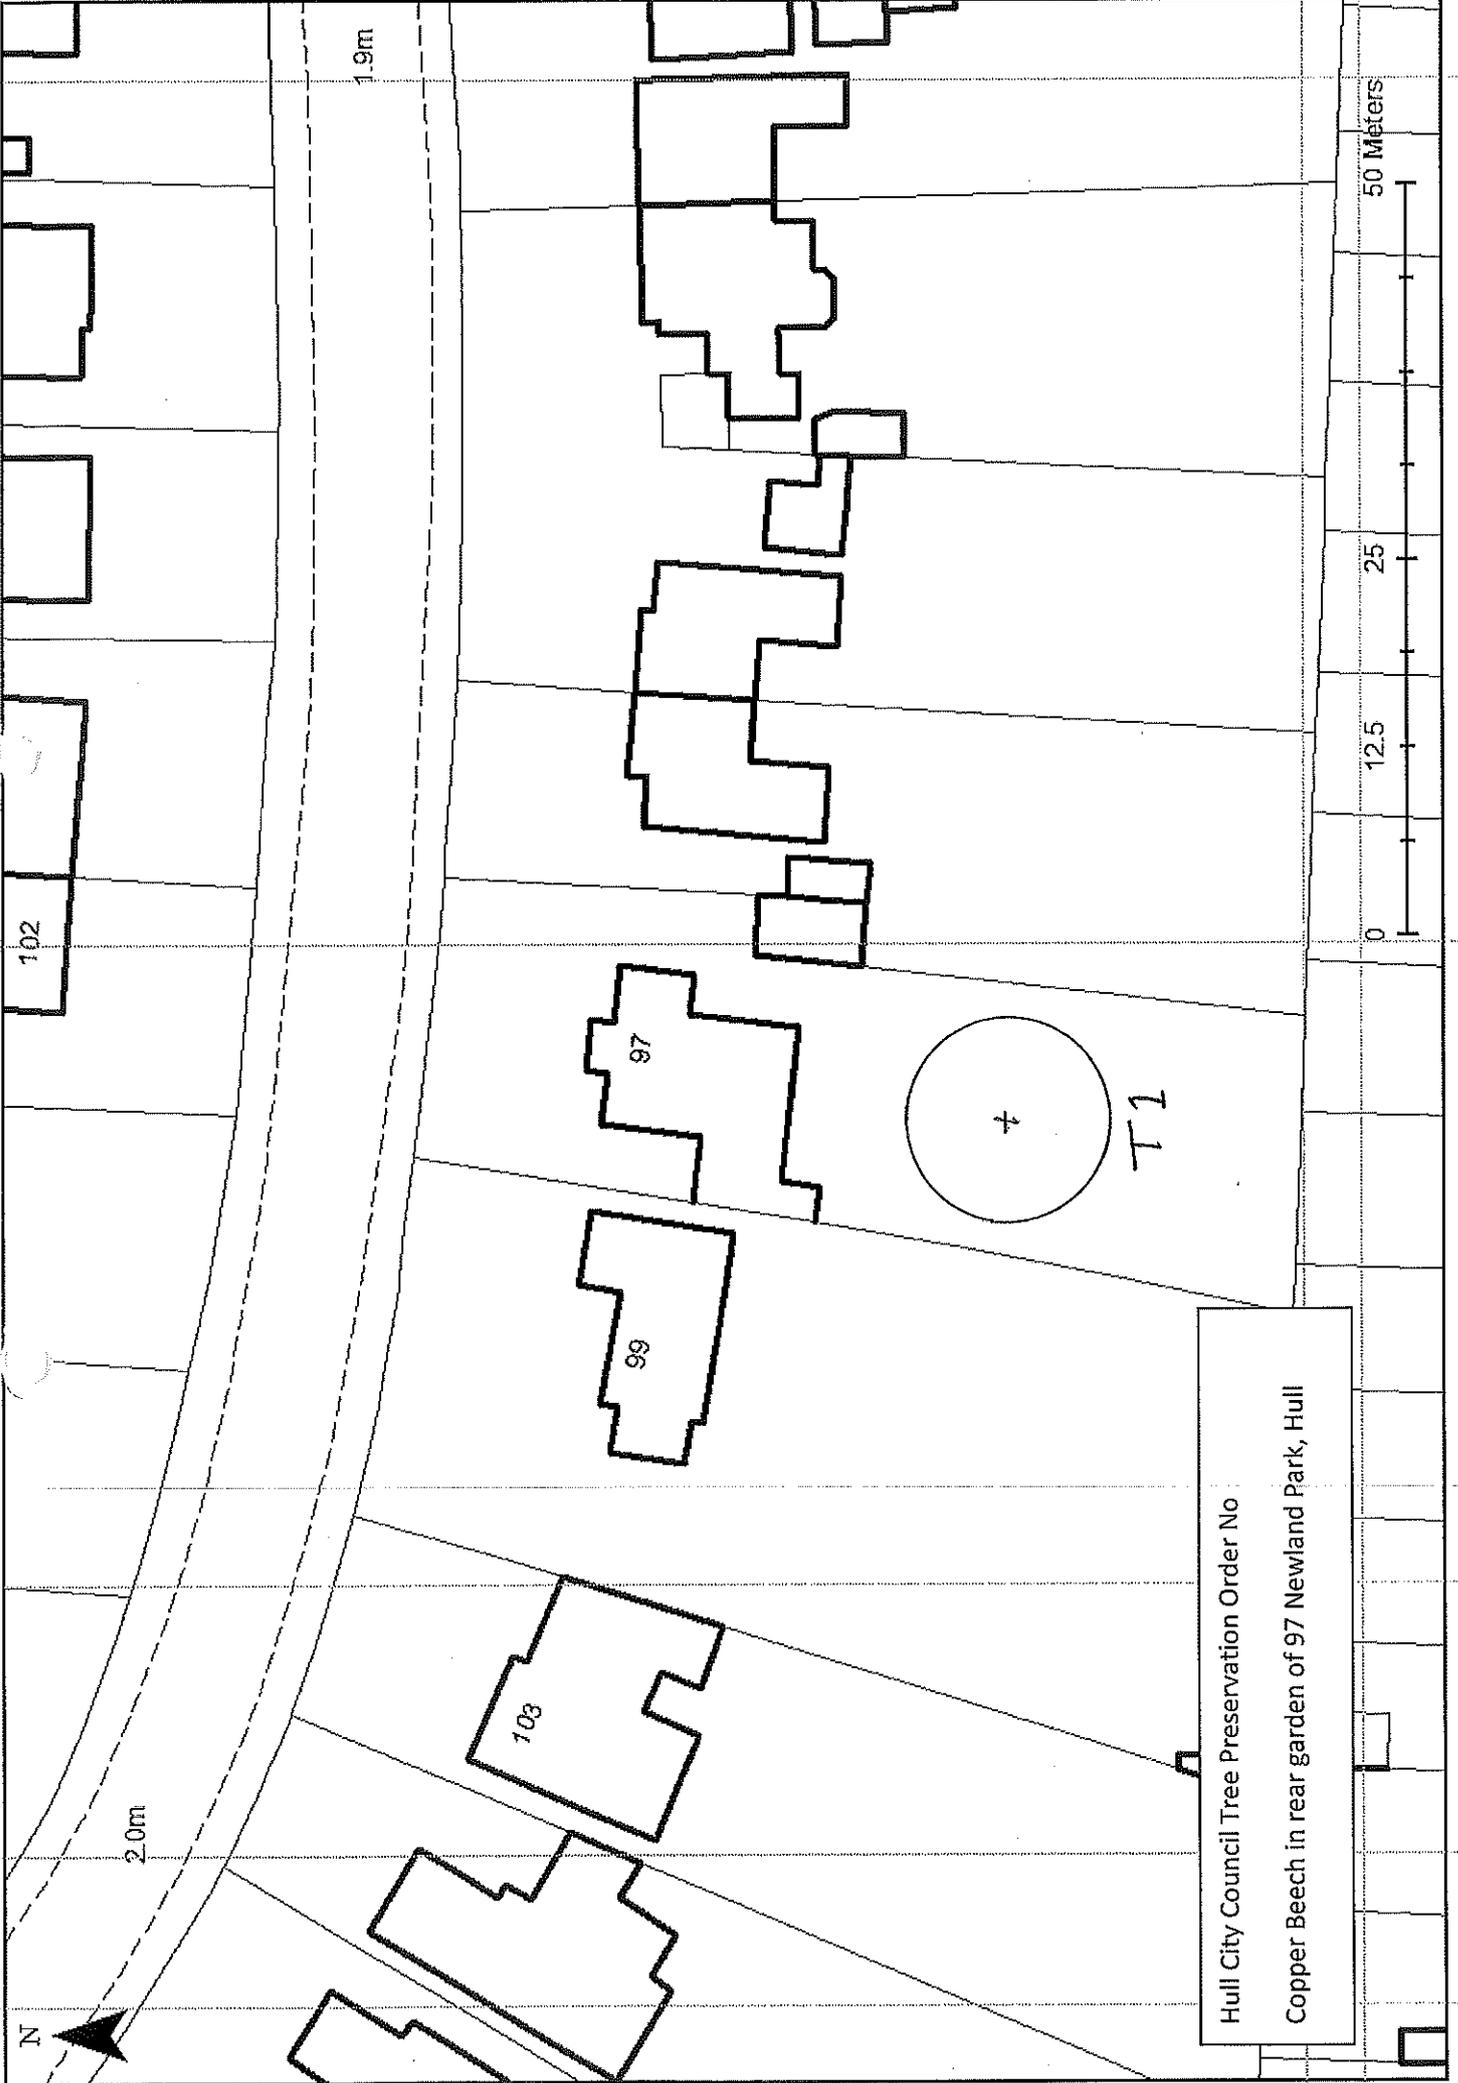

TPO 141 106 Newland Park



Not Set

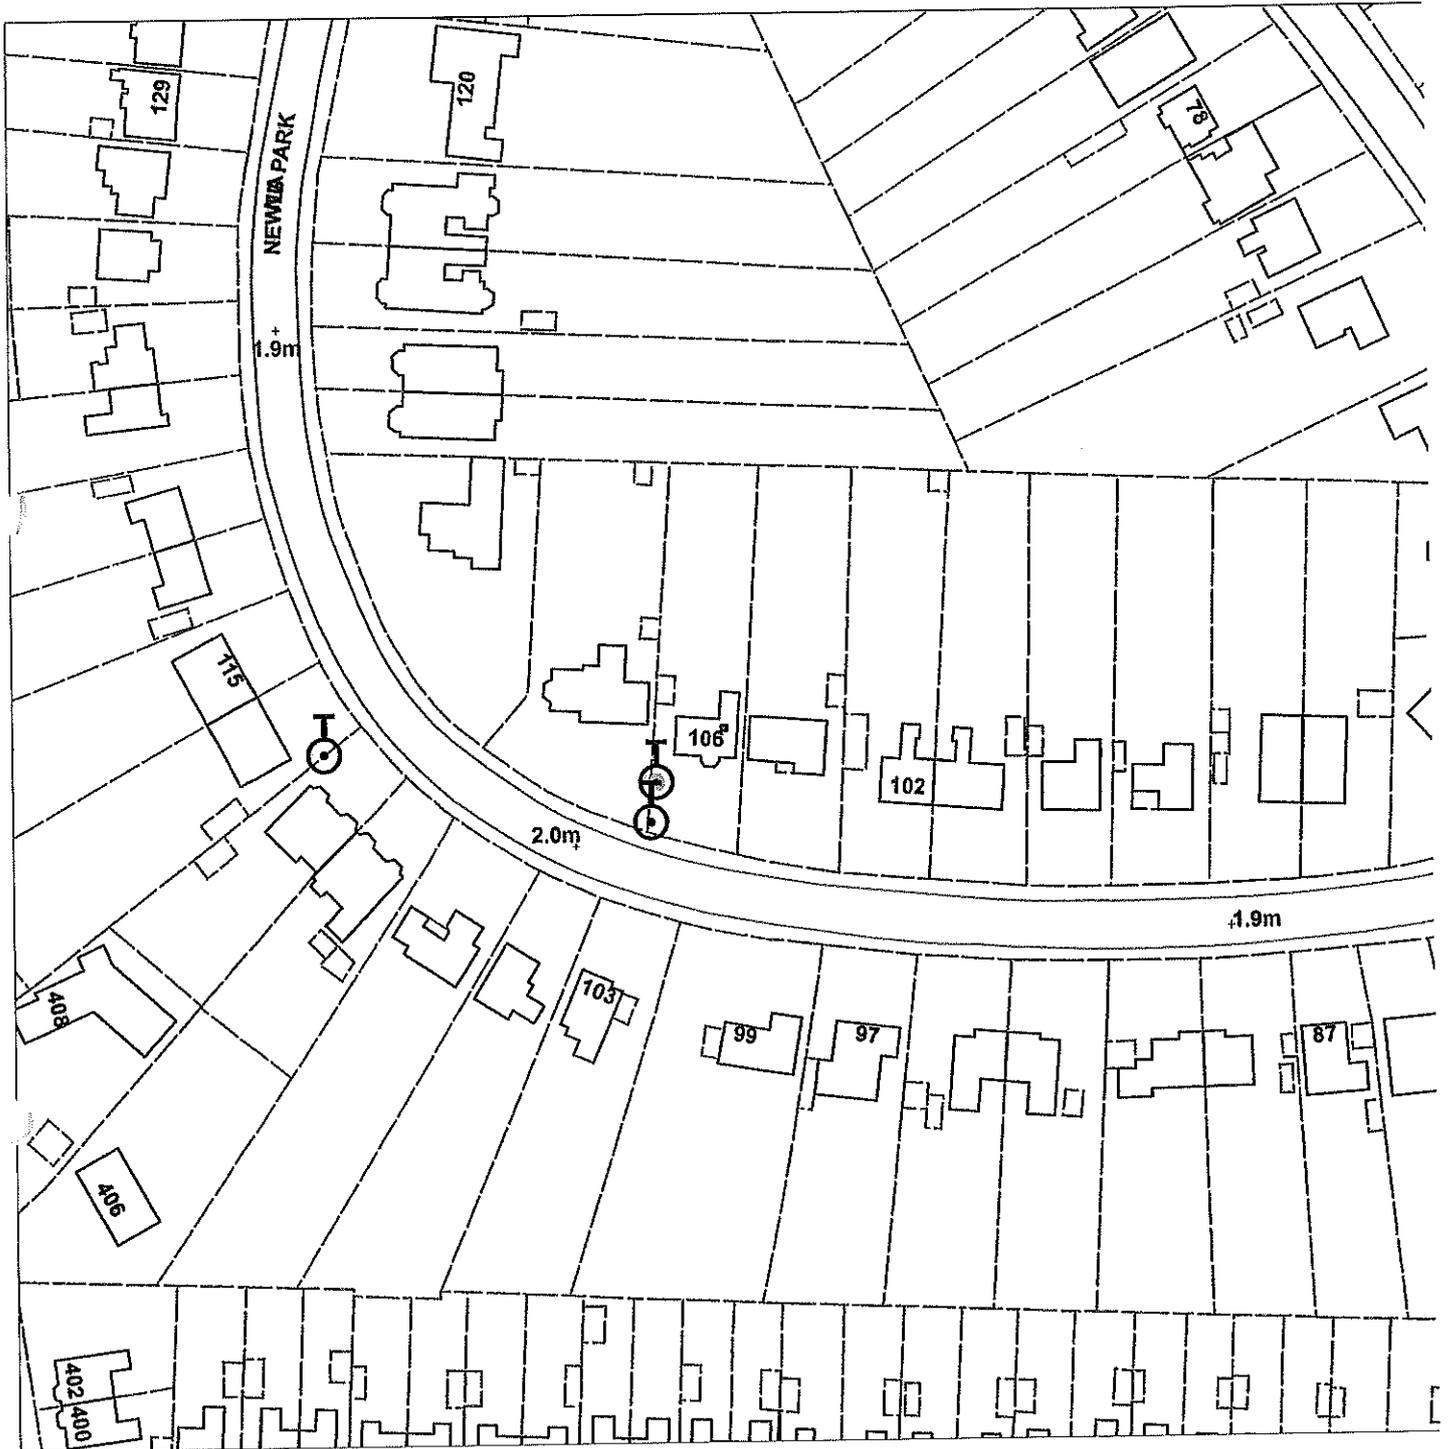


Scale : 1:1248

Organisation	Hull City Council
Department	Planning Department
	Not Set
Date	27 April 2015

TPO 99 111 Newland Park



Not Set

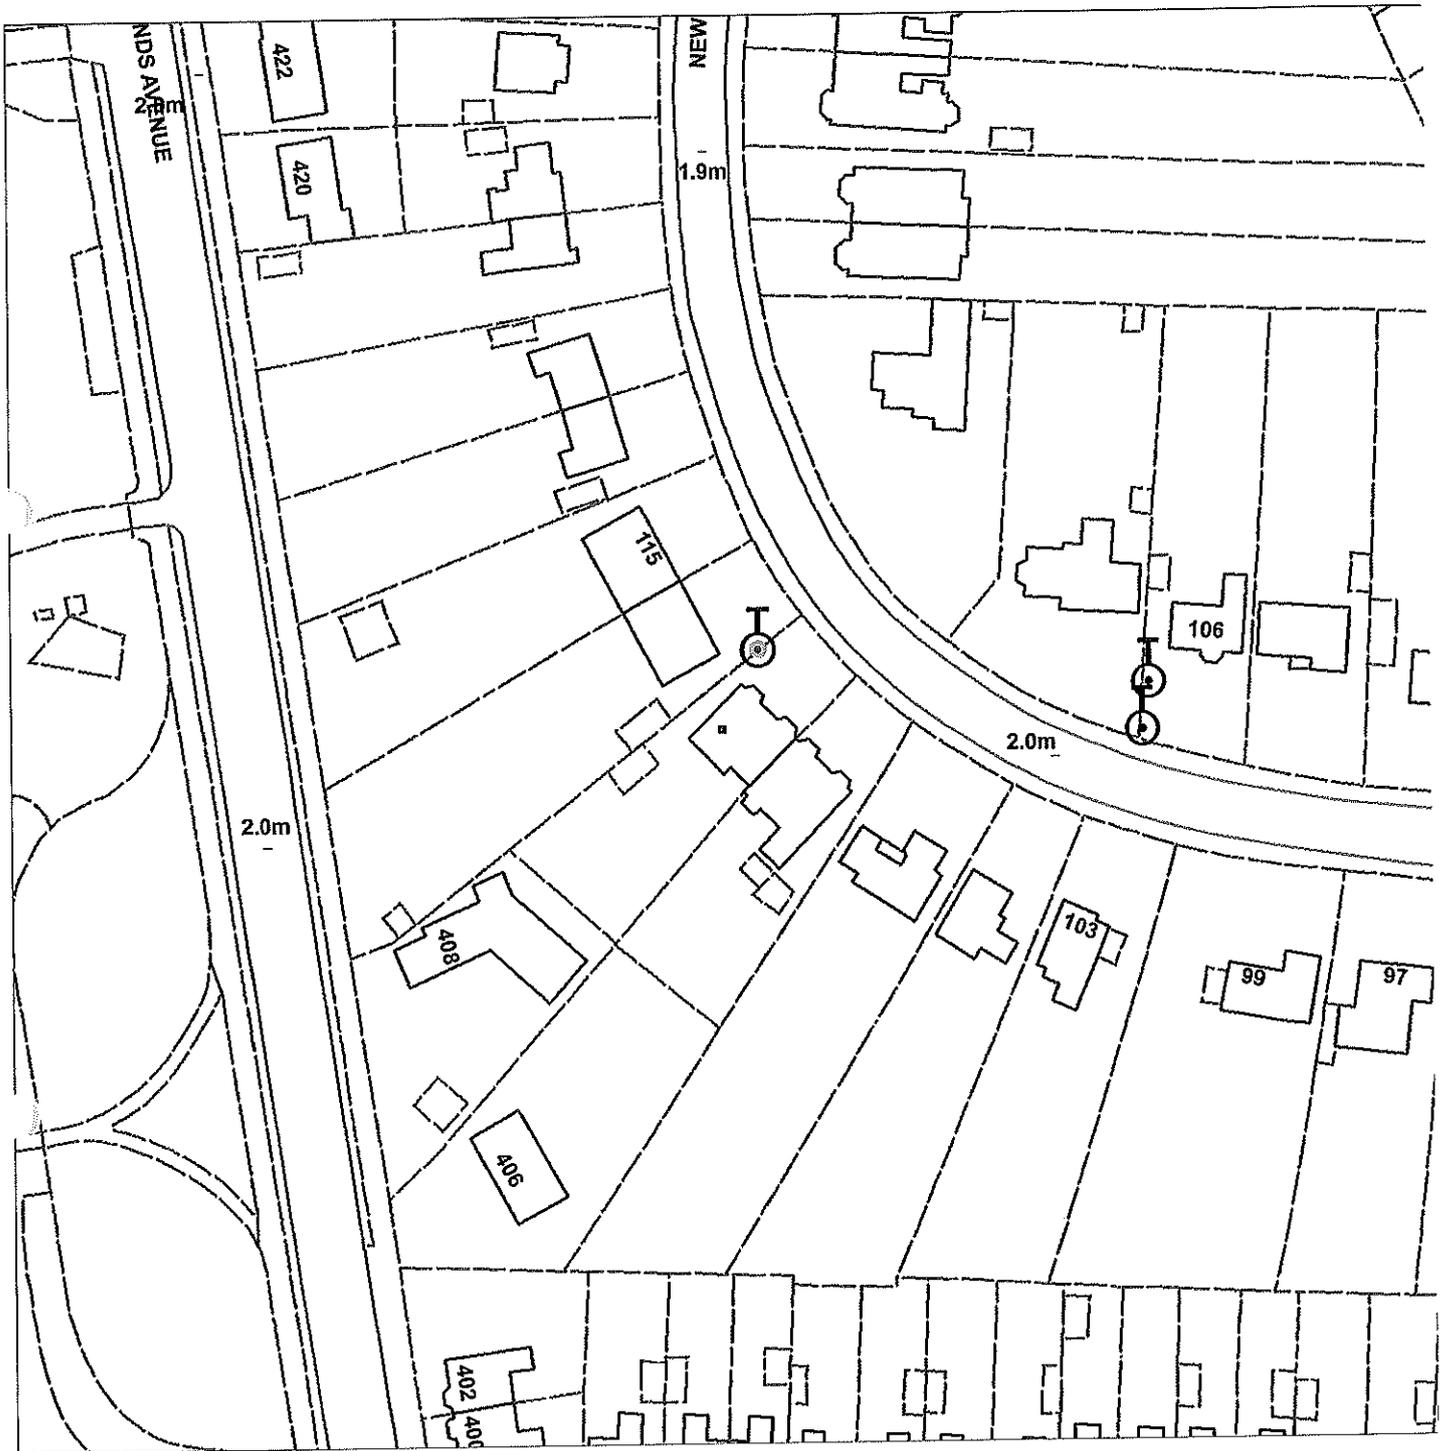

Scale : 1:1063


Organisation	Hull City Council
Department	Planning Department
	Not Set
Date	27 April 2015

159

TPO29 Newland Park




Not Set

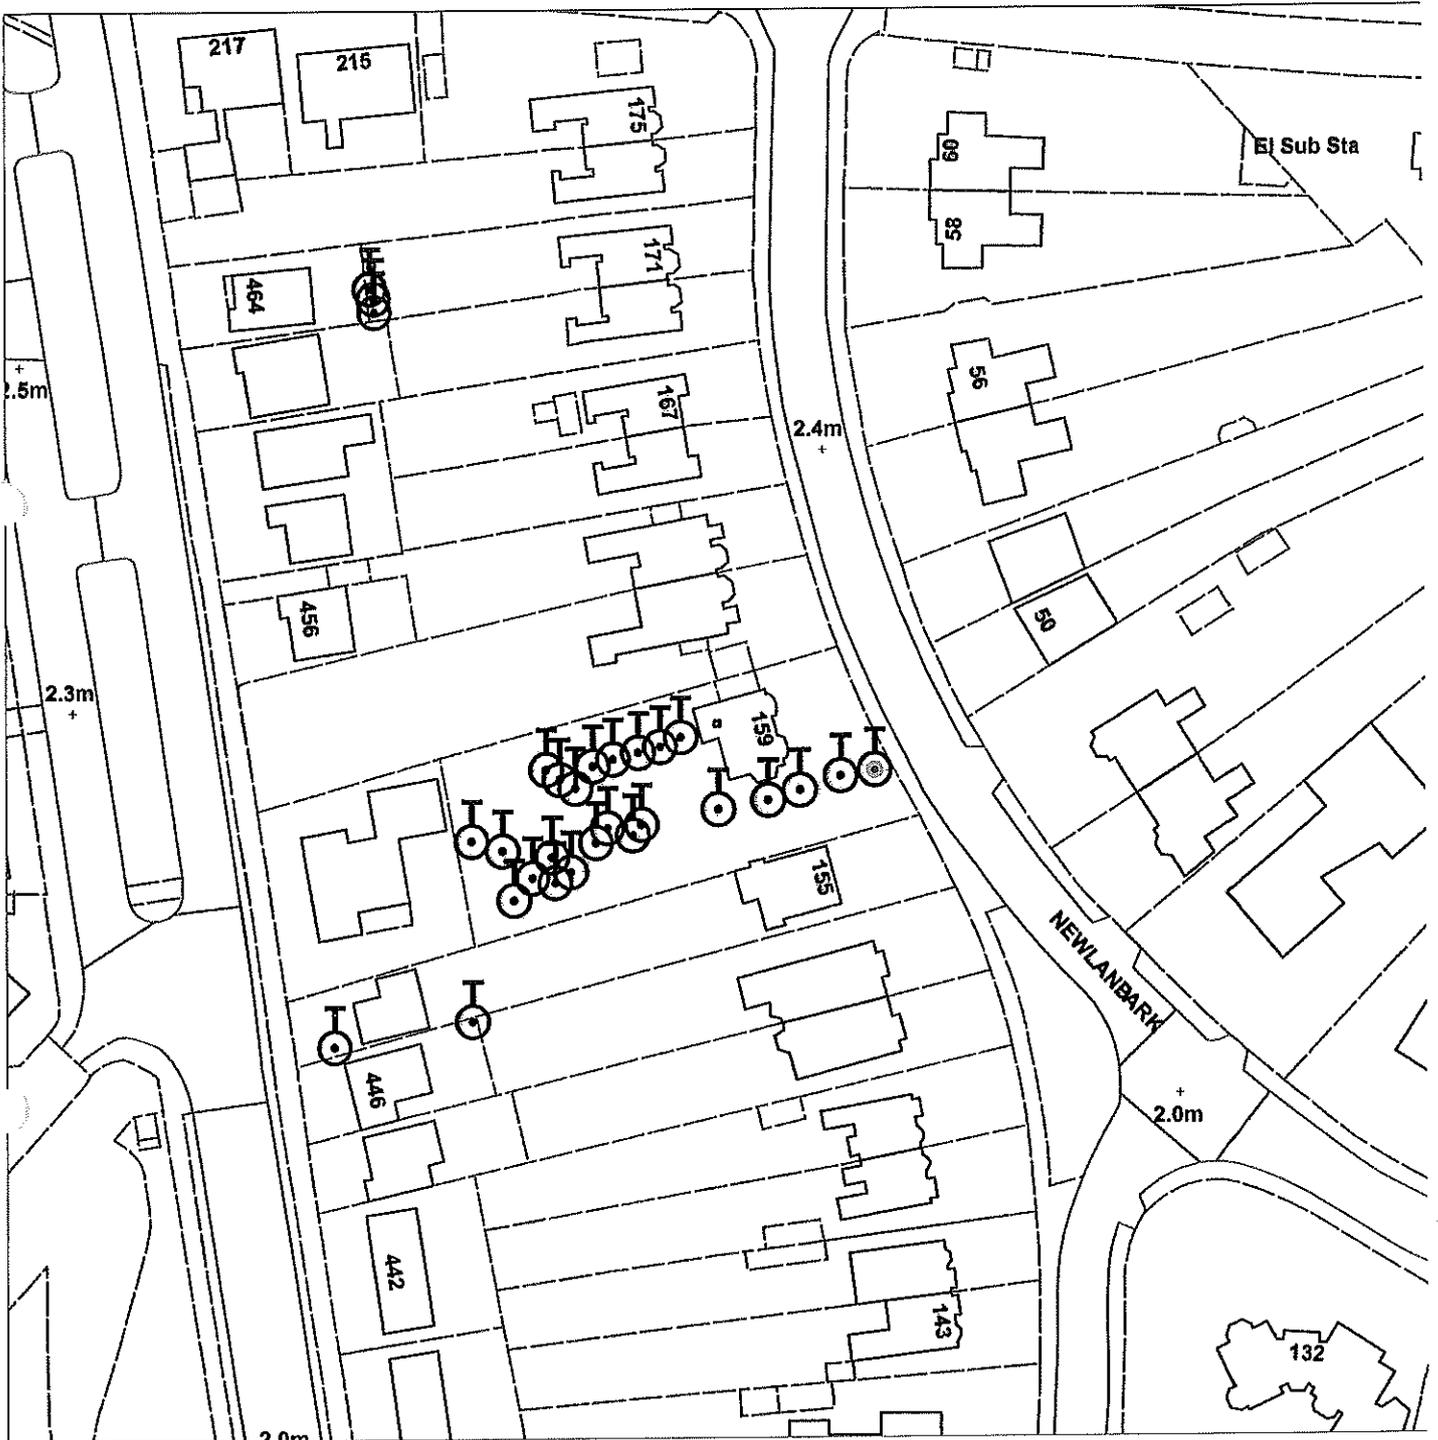

Scale : 1:1063

Organisation	Hull City Council
Department	Planning Department
	Not Set
Date	22 April 2015

161 Newland Park, Kingston Upon Hull, HU5 2DX

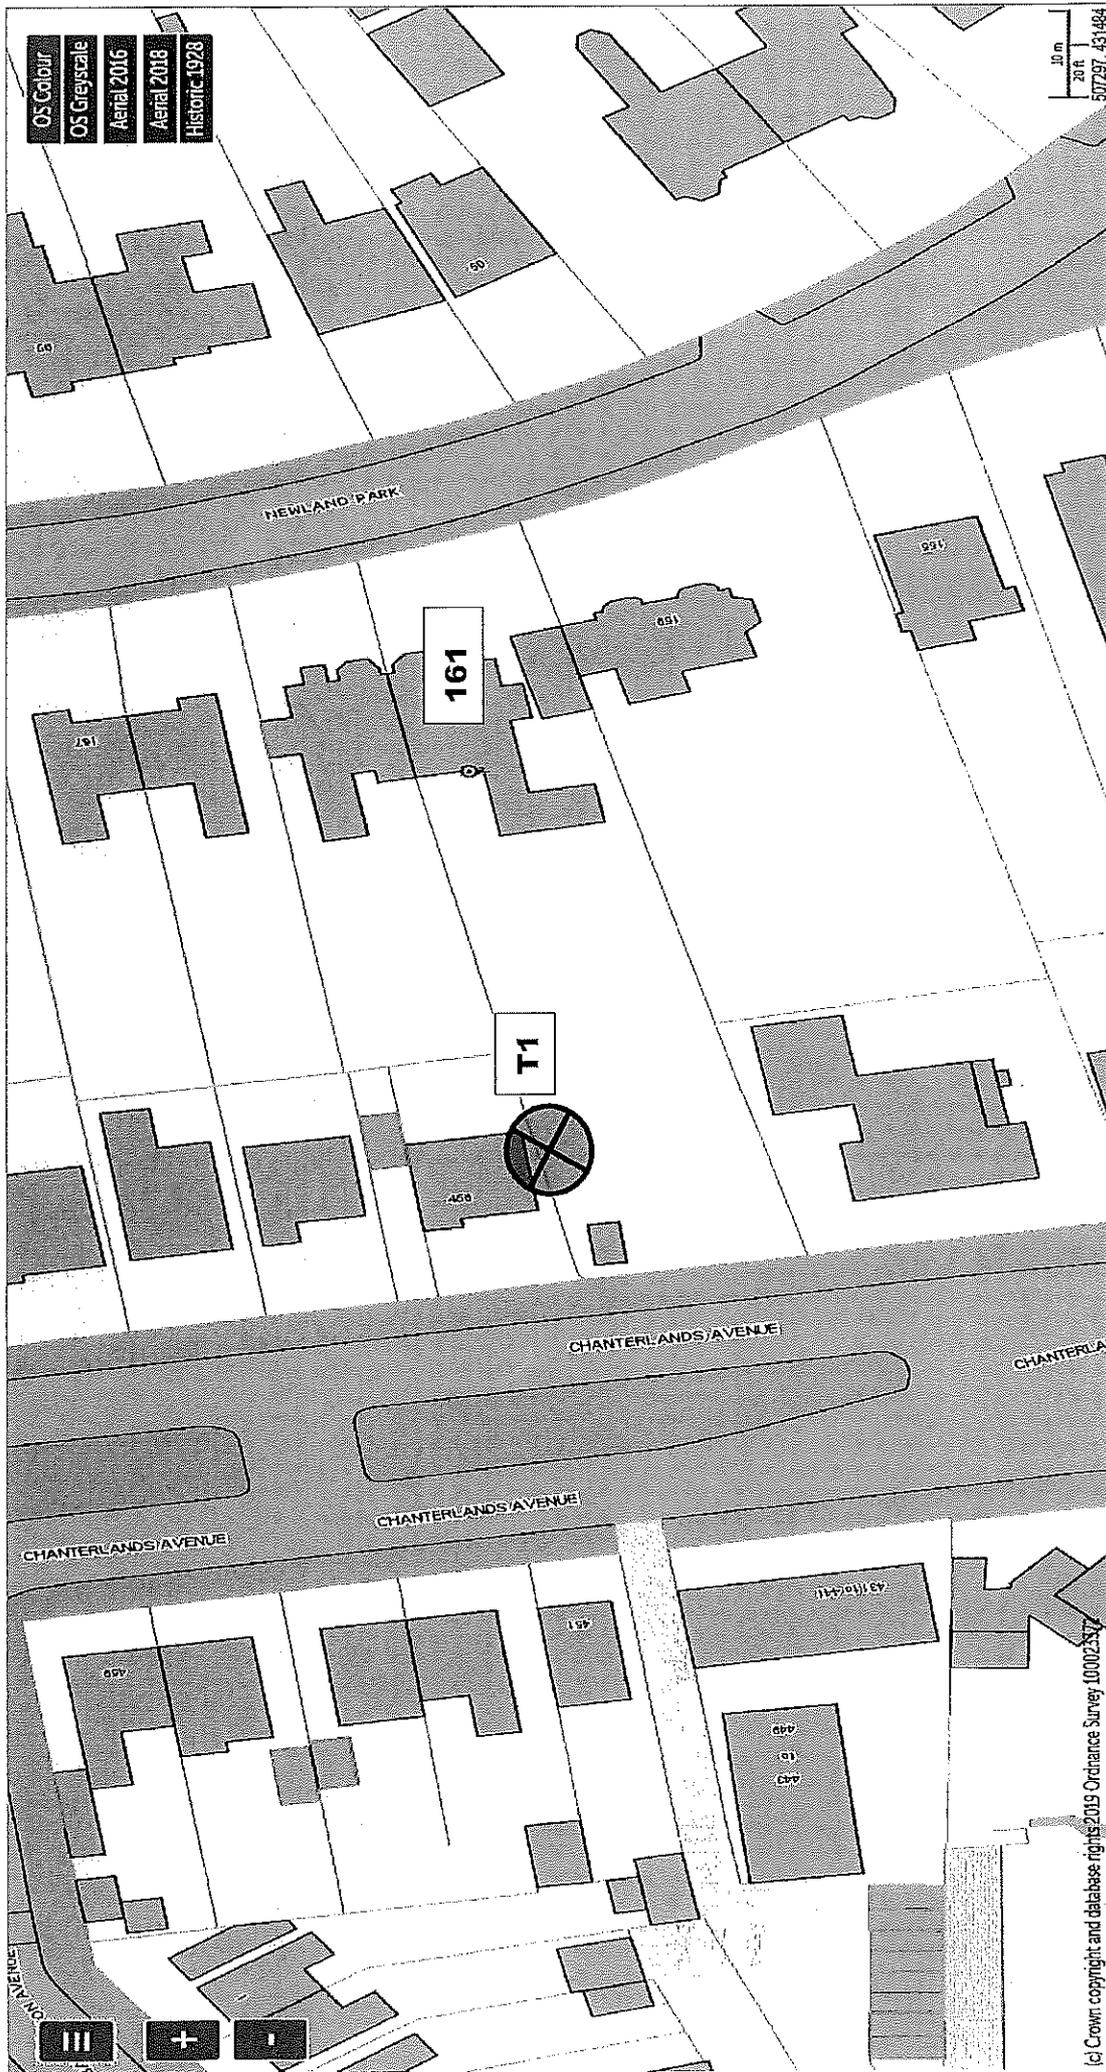

- OS Colour
- OS Greyscale
- Aerial 2016
- Aerial 2018
- Historic 1928

10m
20ft
507297, 431484



(c) Crown copyright and database rights 2019 Ordnance Survey 100023572

123 Newland Park


Tree Preservation Order No. 208

T1 = Purple Leaved Cherry Plum T2 = Silver Birch




Scale: 1:500

Crown copyright and database rights [2011] Ordnance Survey [100023372]

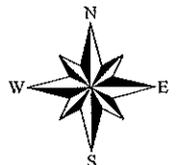

TPO 106 171 Newland Park

Not Set

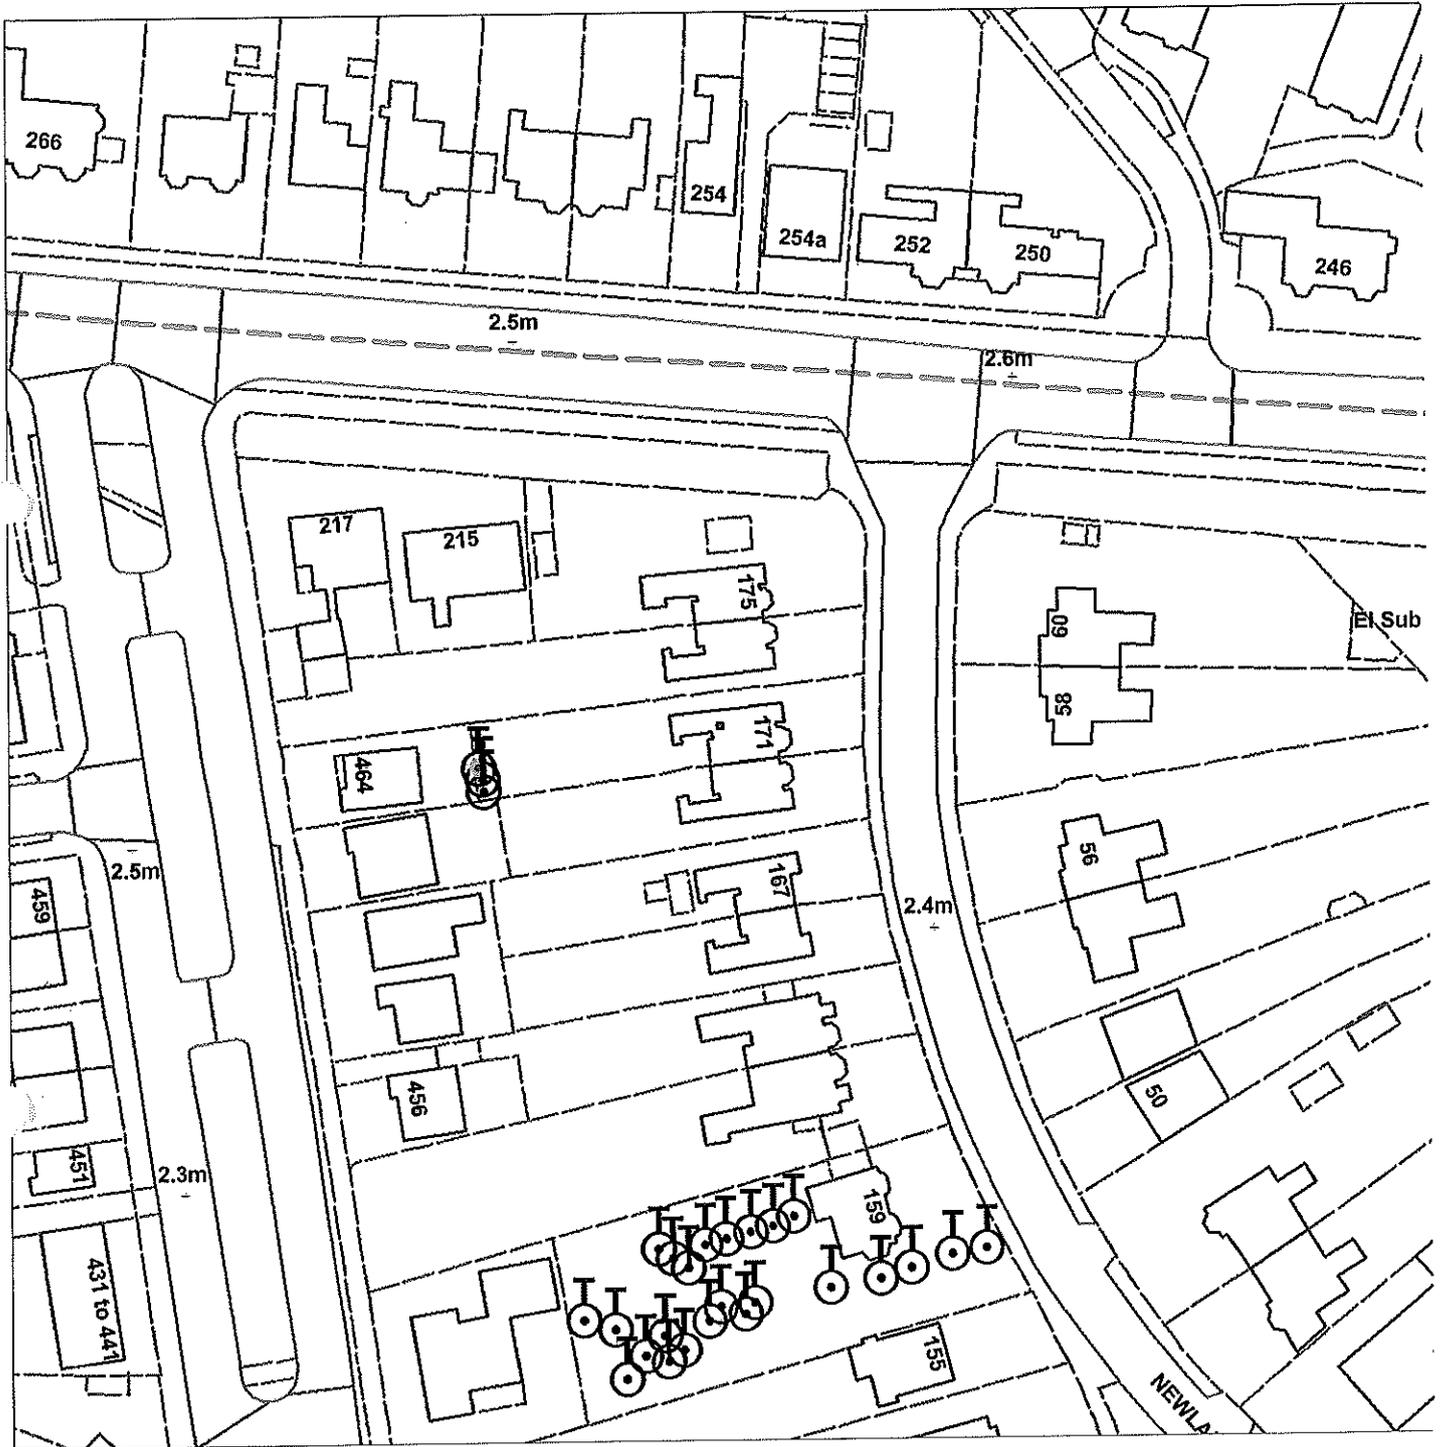


Scale : 1:1063

Organisation	Hull City Council
Department	Planning Department
	Not Set
Date	27 April 2015

TPOD 7 The Newlands

Not Set

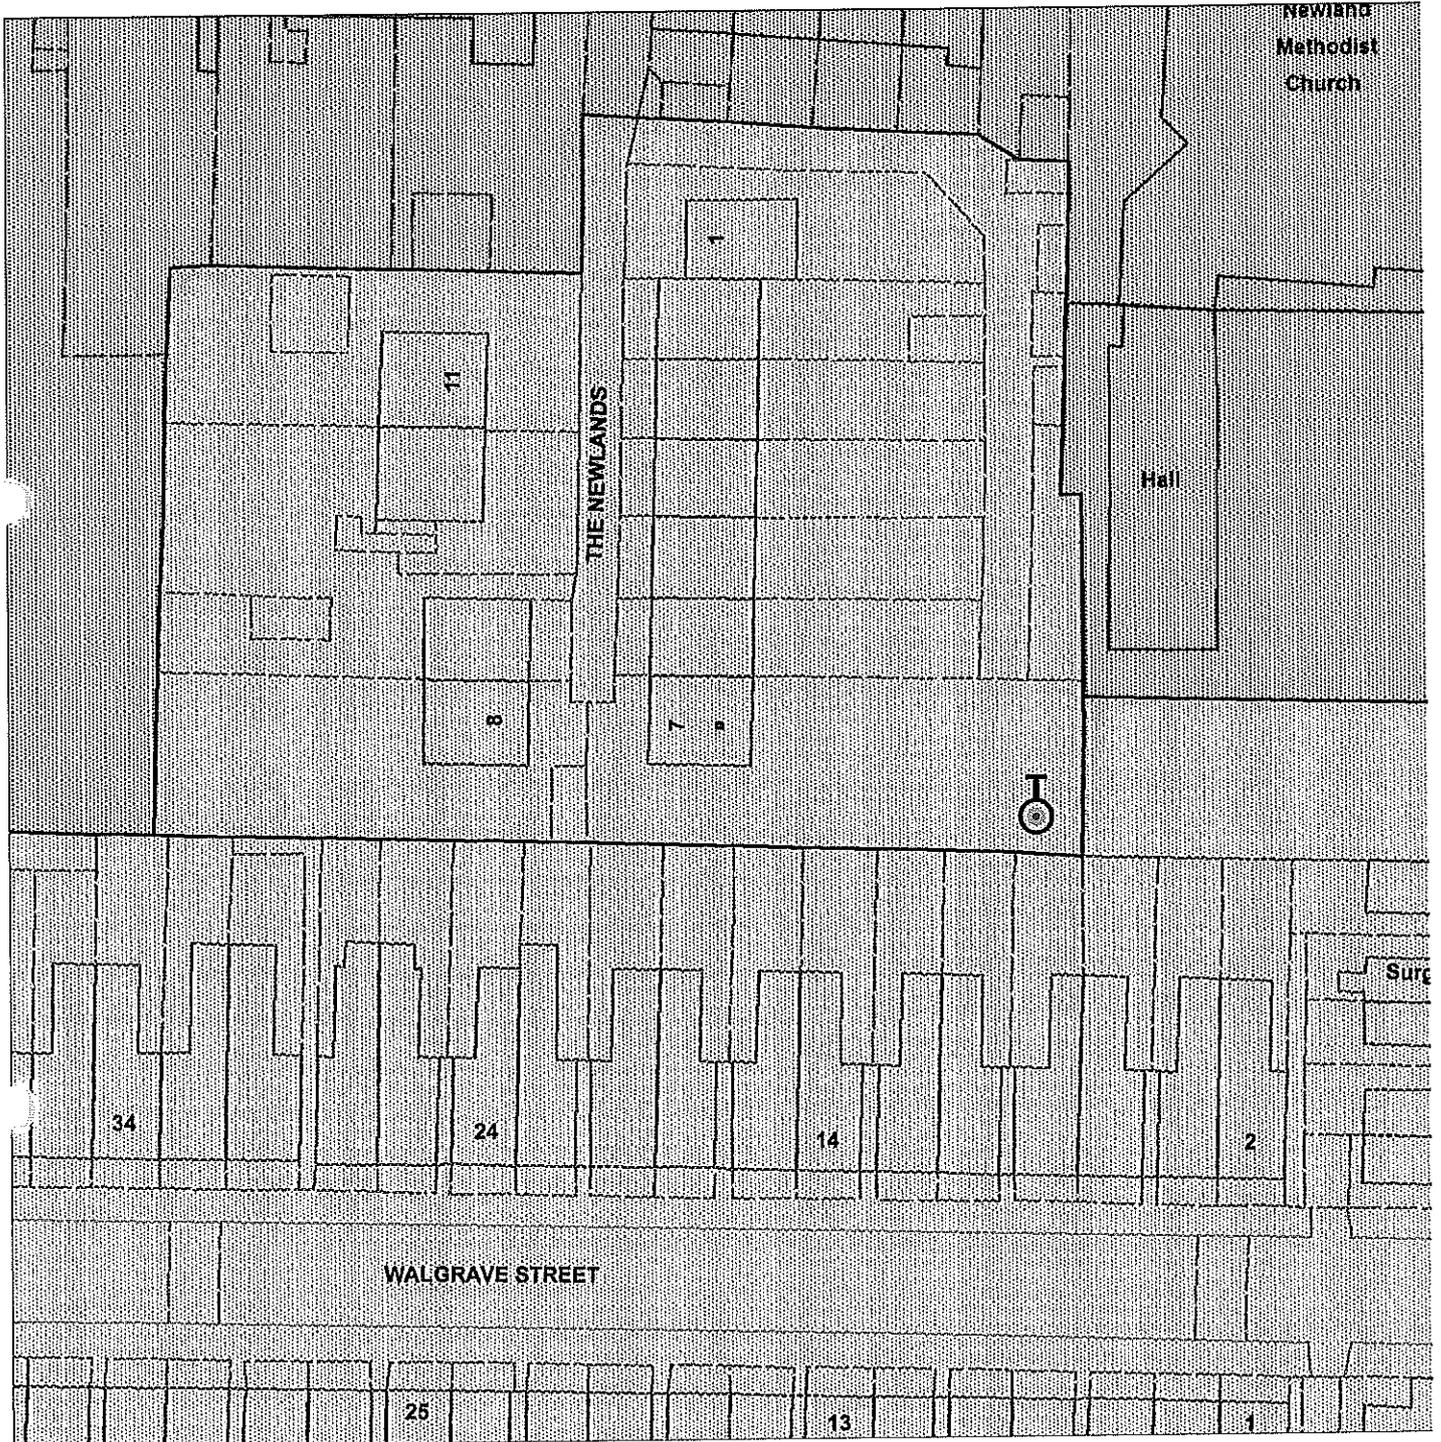


Scale : 1:531

Organisation	Hull City Council
Department	Planning
	Not Set
Date	28 April 2015

TPO 146 10 The Oval

Not Set

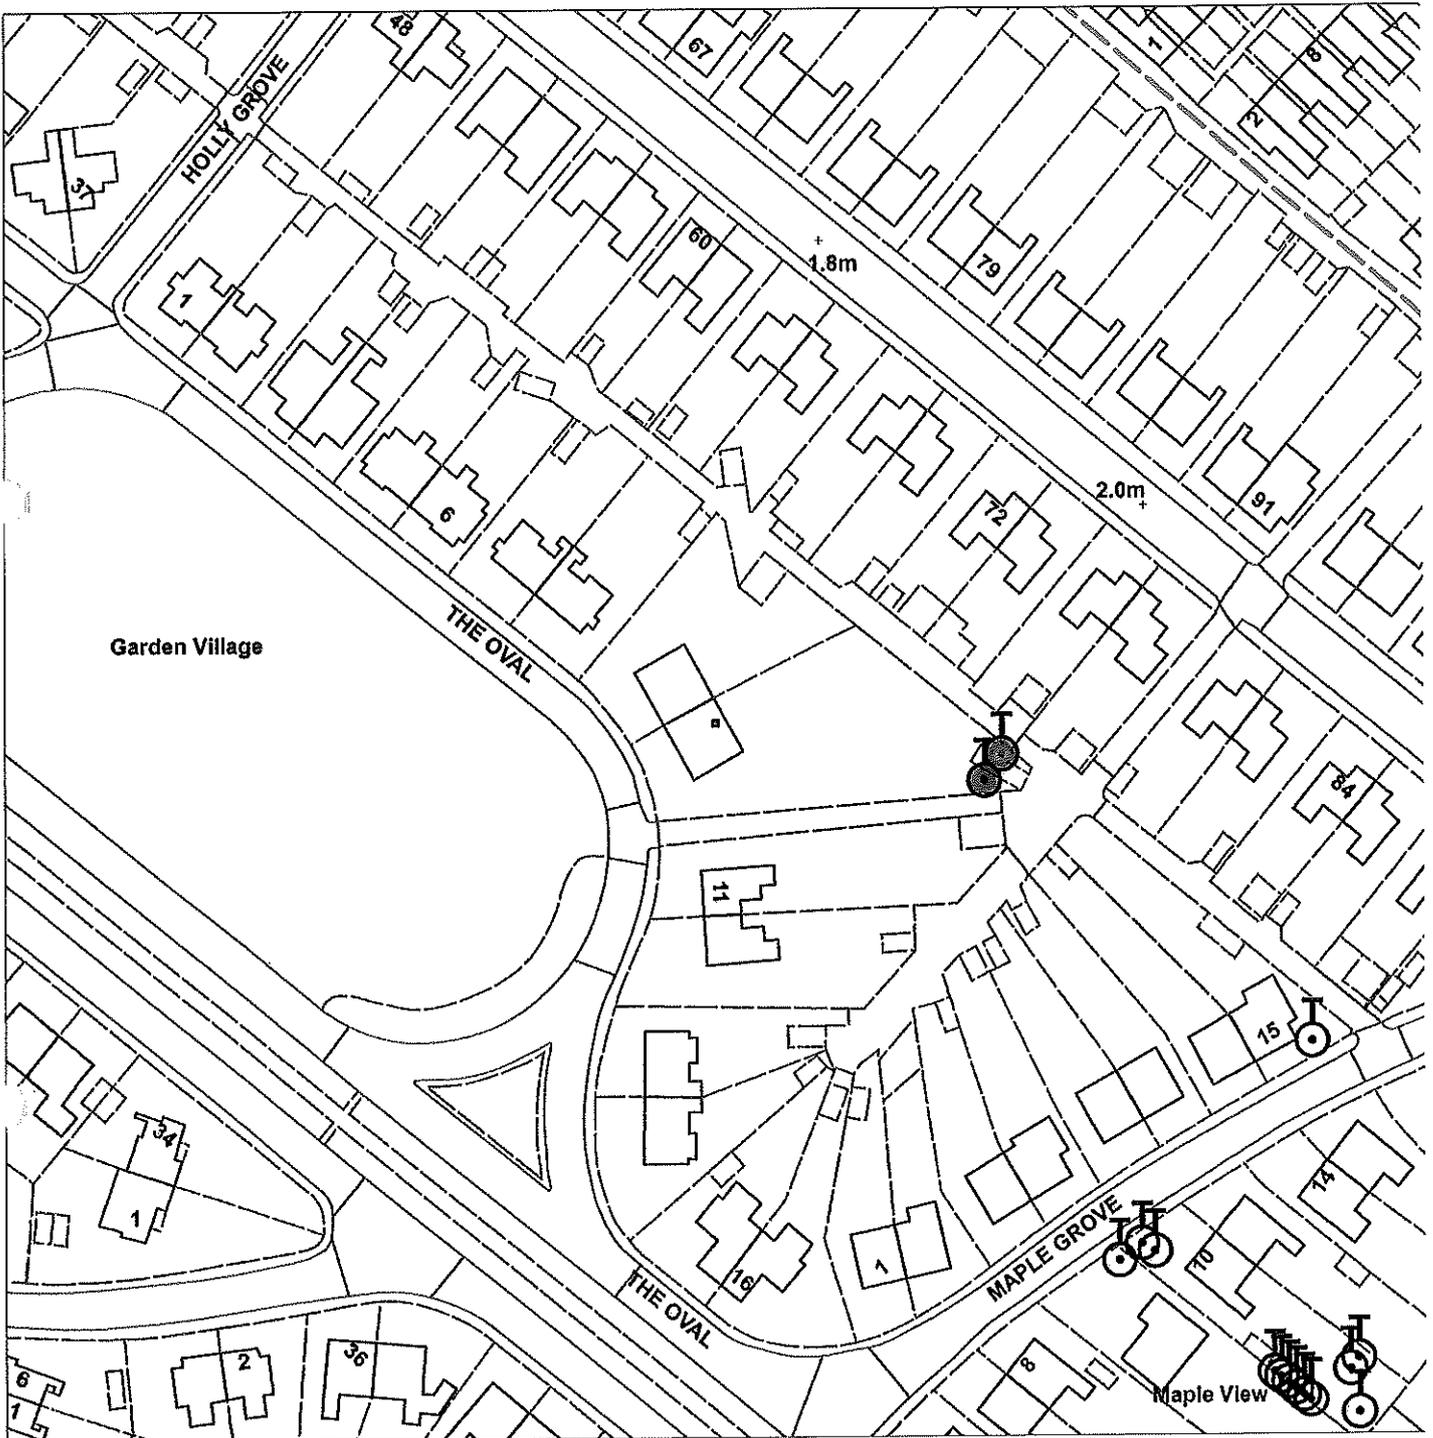

Scale : 1:1248

Organisation	Hull City Council
Department	Planning Department
	Not Set
Date	27 April 2015

TPO 170 24 Oxford Violet

Not Set



Scale : 1:1248

Organisation	Hull City Council
Department	Planning Department
	Not Set
Date	27 April 2015