

TPO65 34 Main Road



Not Set



Scale : 1:531

Organisation	Hull City Council
Department	Planning
	Not Set
Date	22 April 2015

TPO20 Asda, Main Road

Not Set




Scale : 1:1063

Organisation	Hull City Council
Department	Planning
	Not Set
Date	22 April 2015

TPO8 15 Maple Grove

Not Set

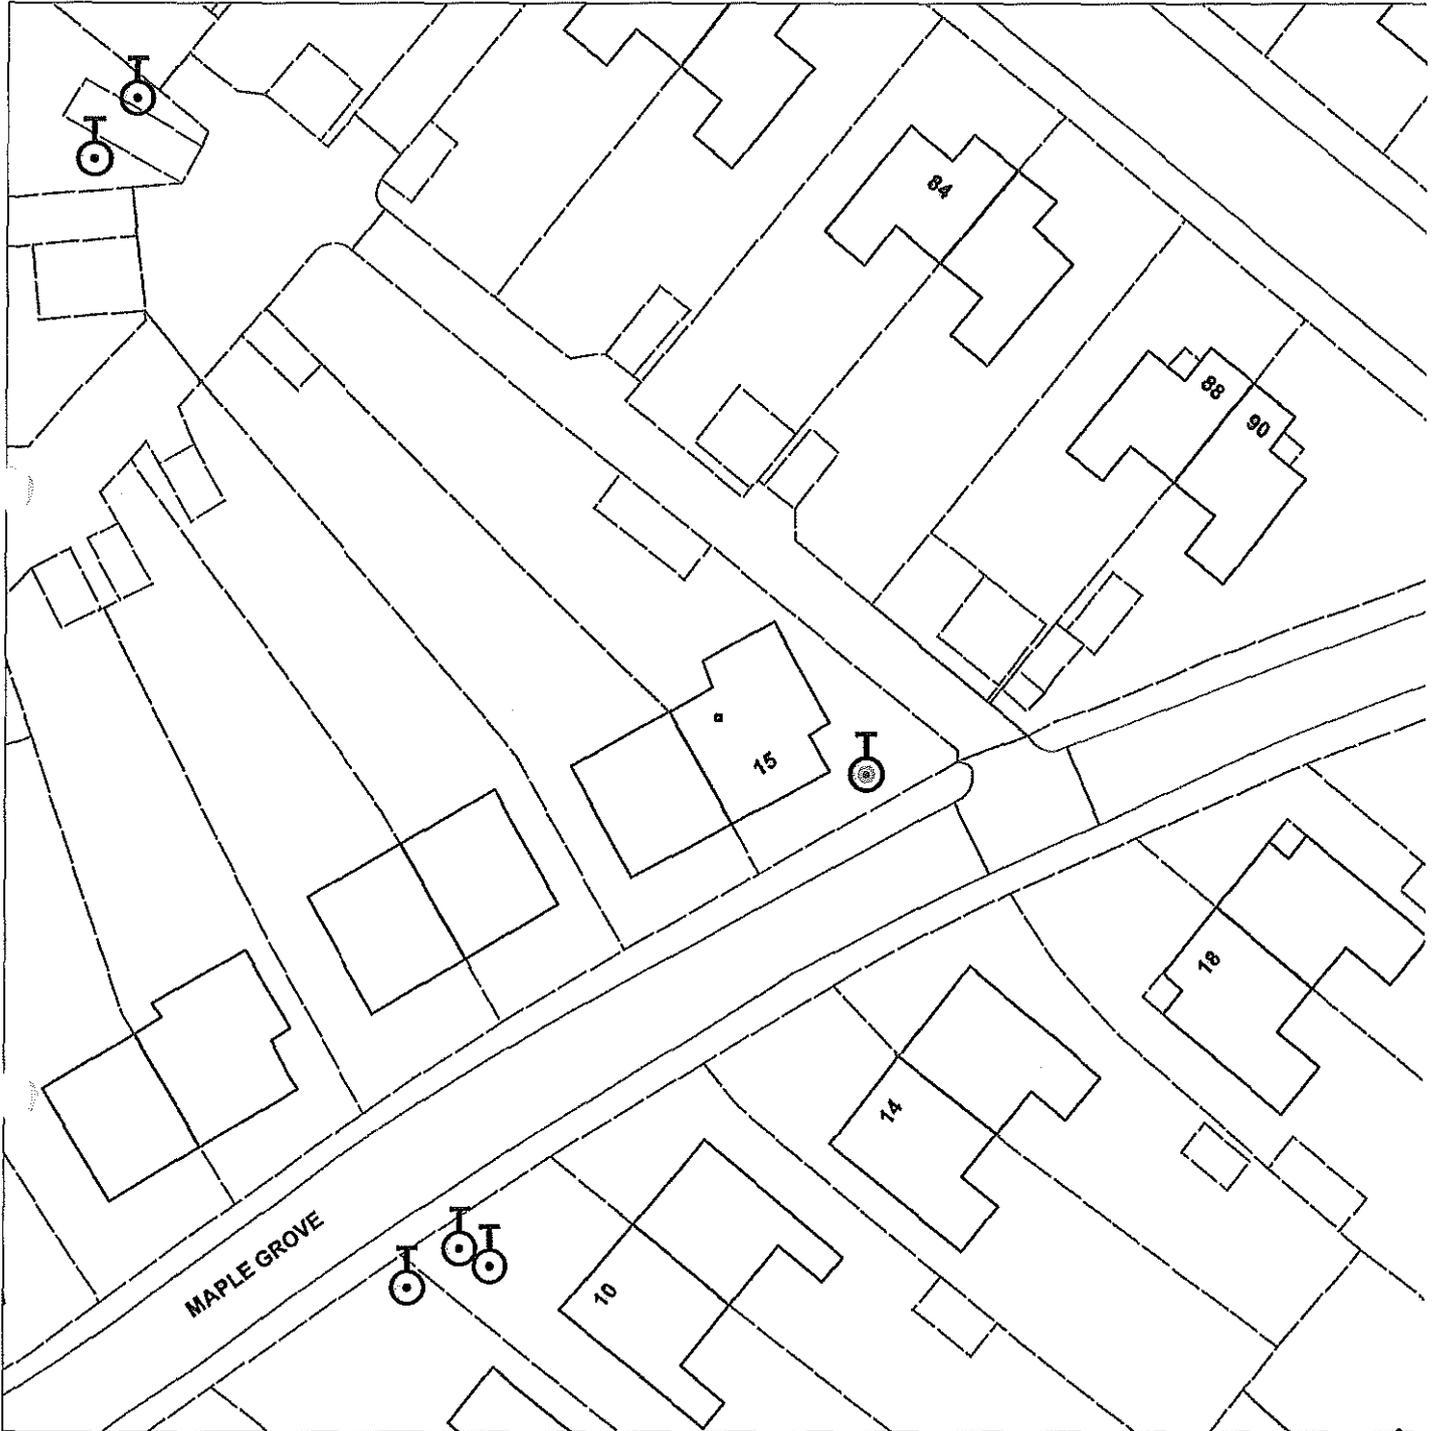


Scale : 1:531

Organisation	Hull City Council
Department	Planning
	Not Set
Date	22 April 2015

TPO 94 8A/10 Maple Grove

Not Set

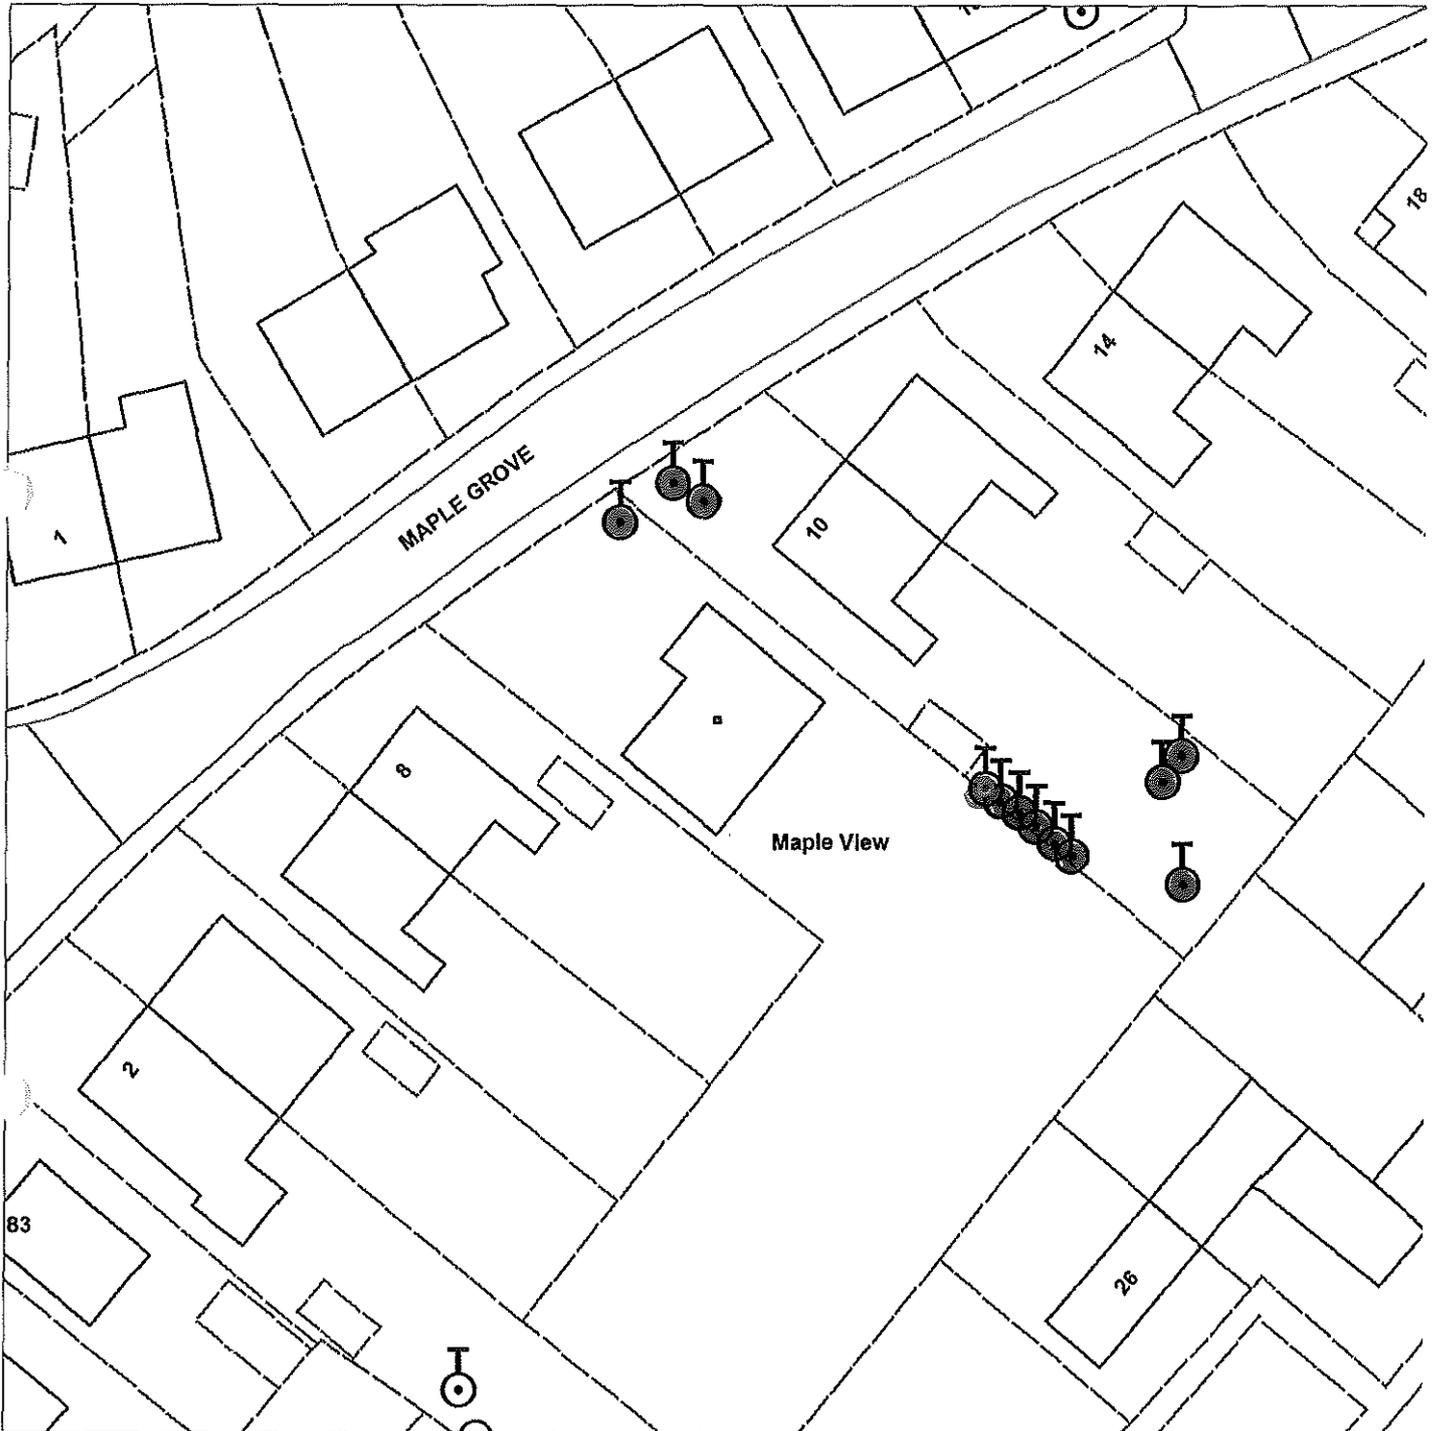


Scale : 1:531

Organisation	Hull City Council
Department	Planning Department
	Not Set
Date	27 April 2015

TPO 168
Marfleet Cemetery
Crosby Hall, Church
lane

Crosby Hall
Church Lane
St Giles' Church
Marfleet

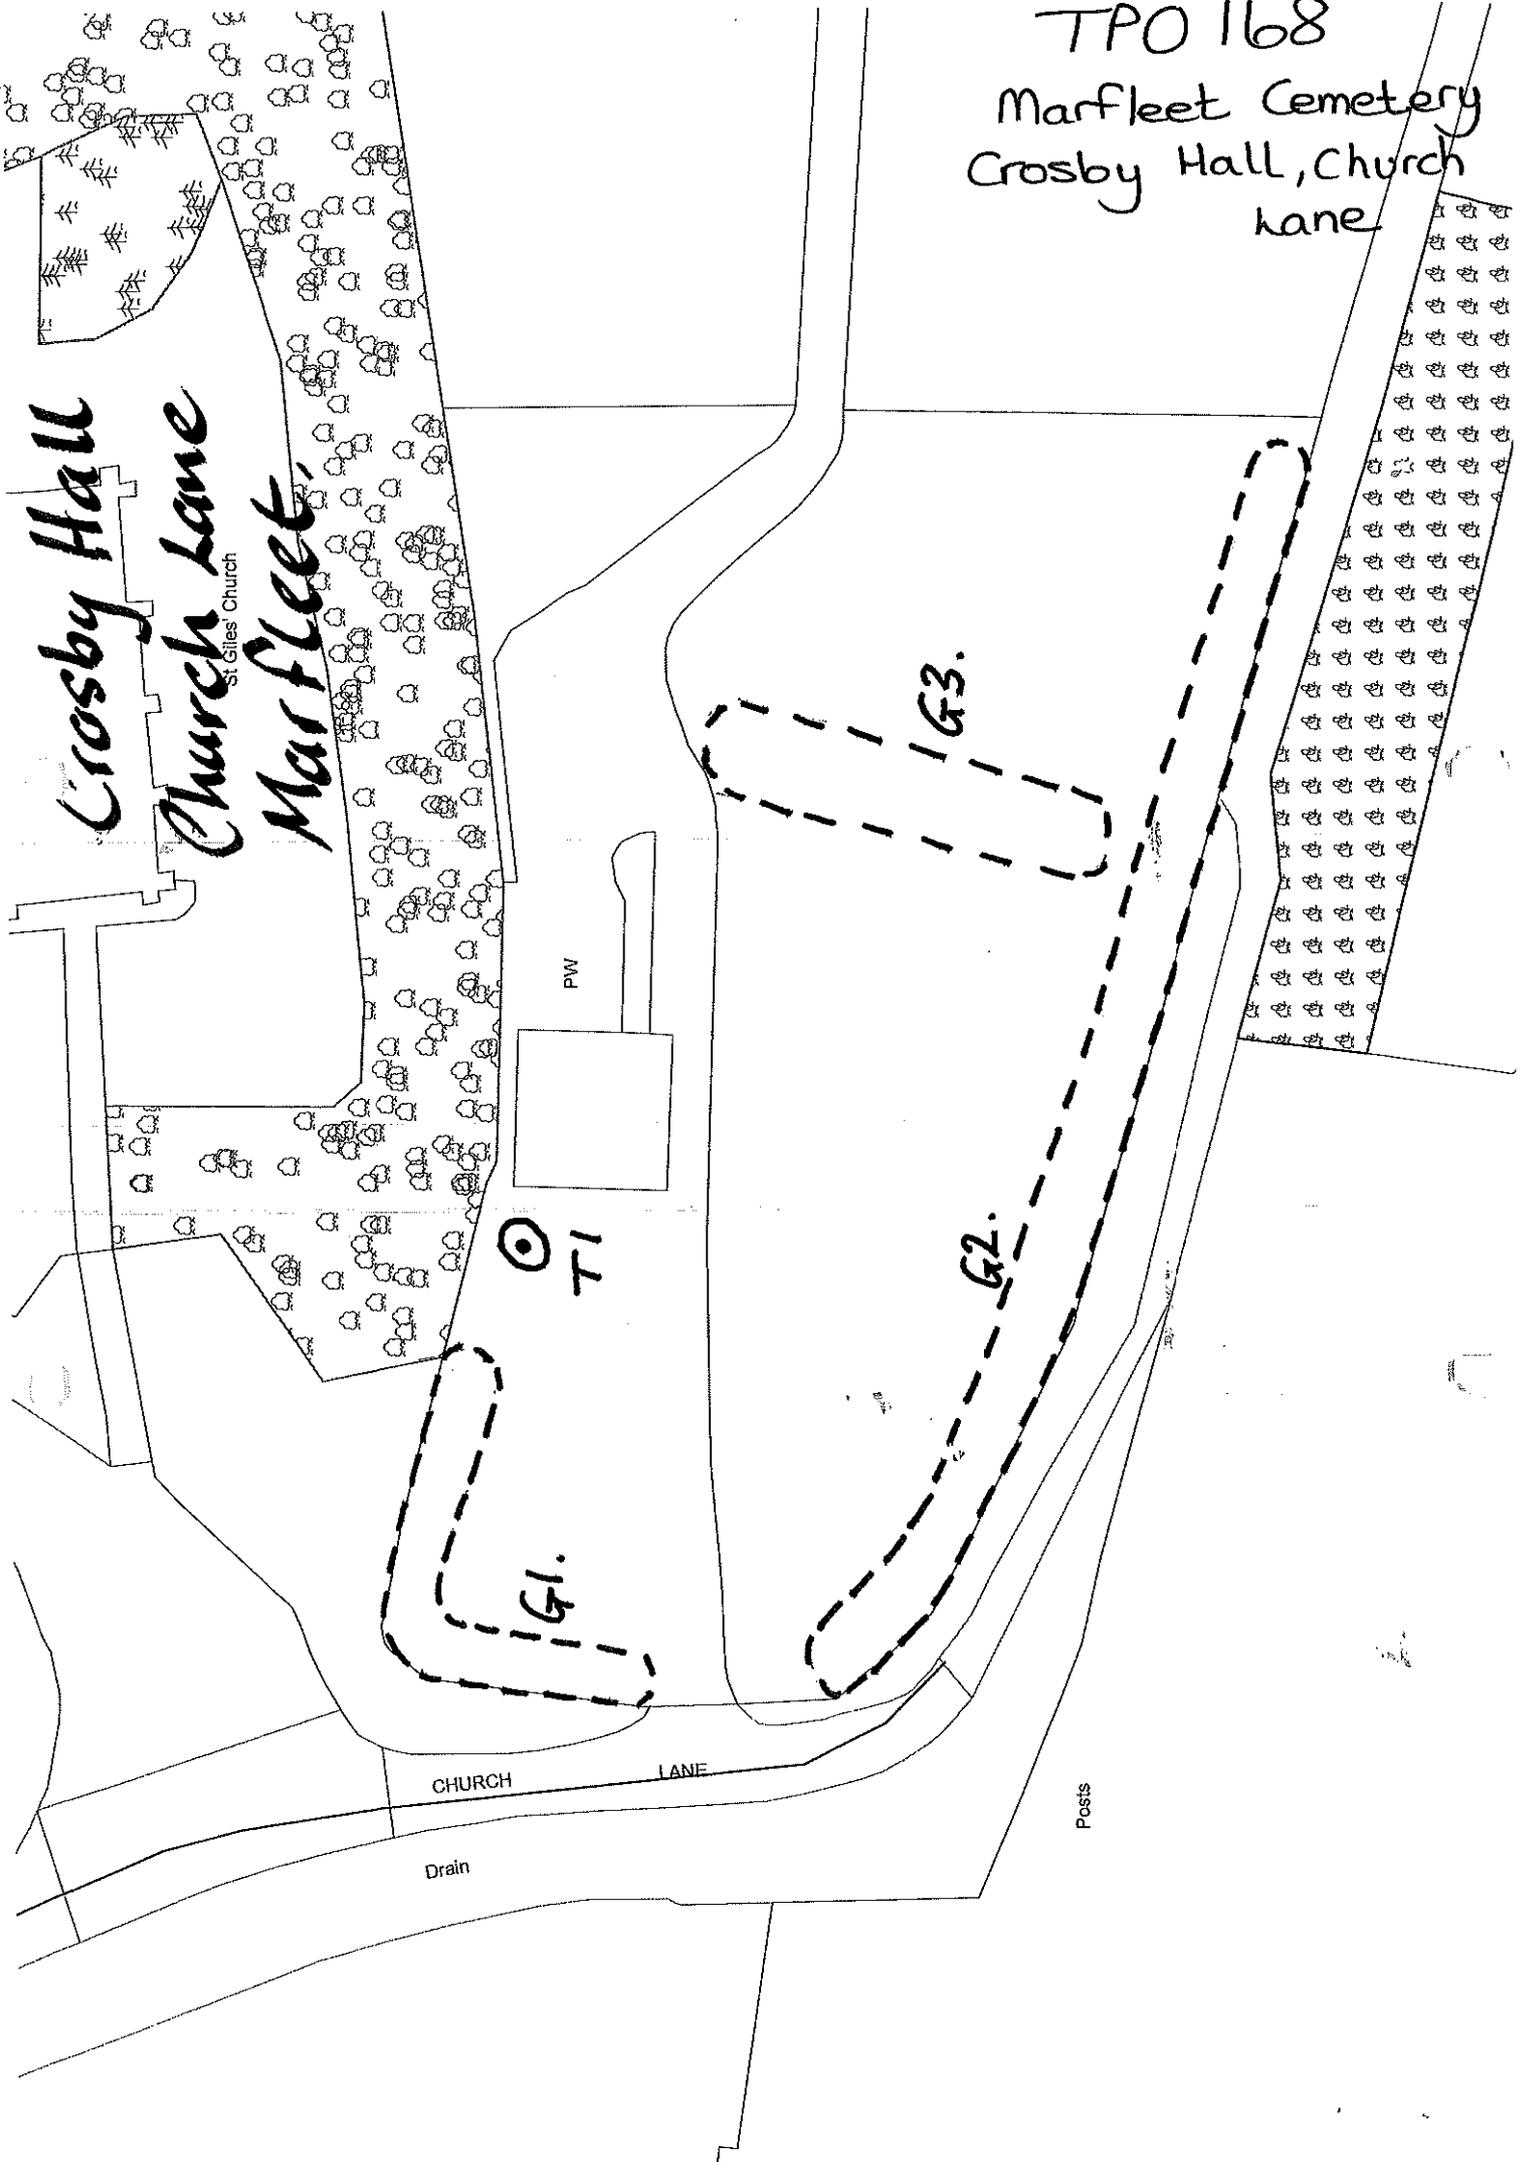

CHURCH LANE

Drain

Posts

G1.

G2.

G3.


T1

PW

TPO64 St Giles Church, Church Lane



Not Set

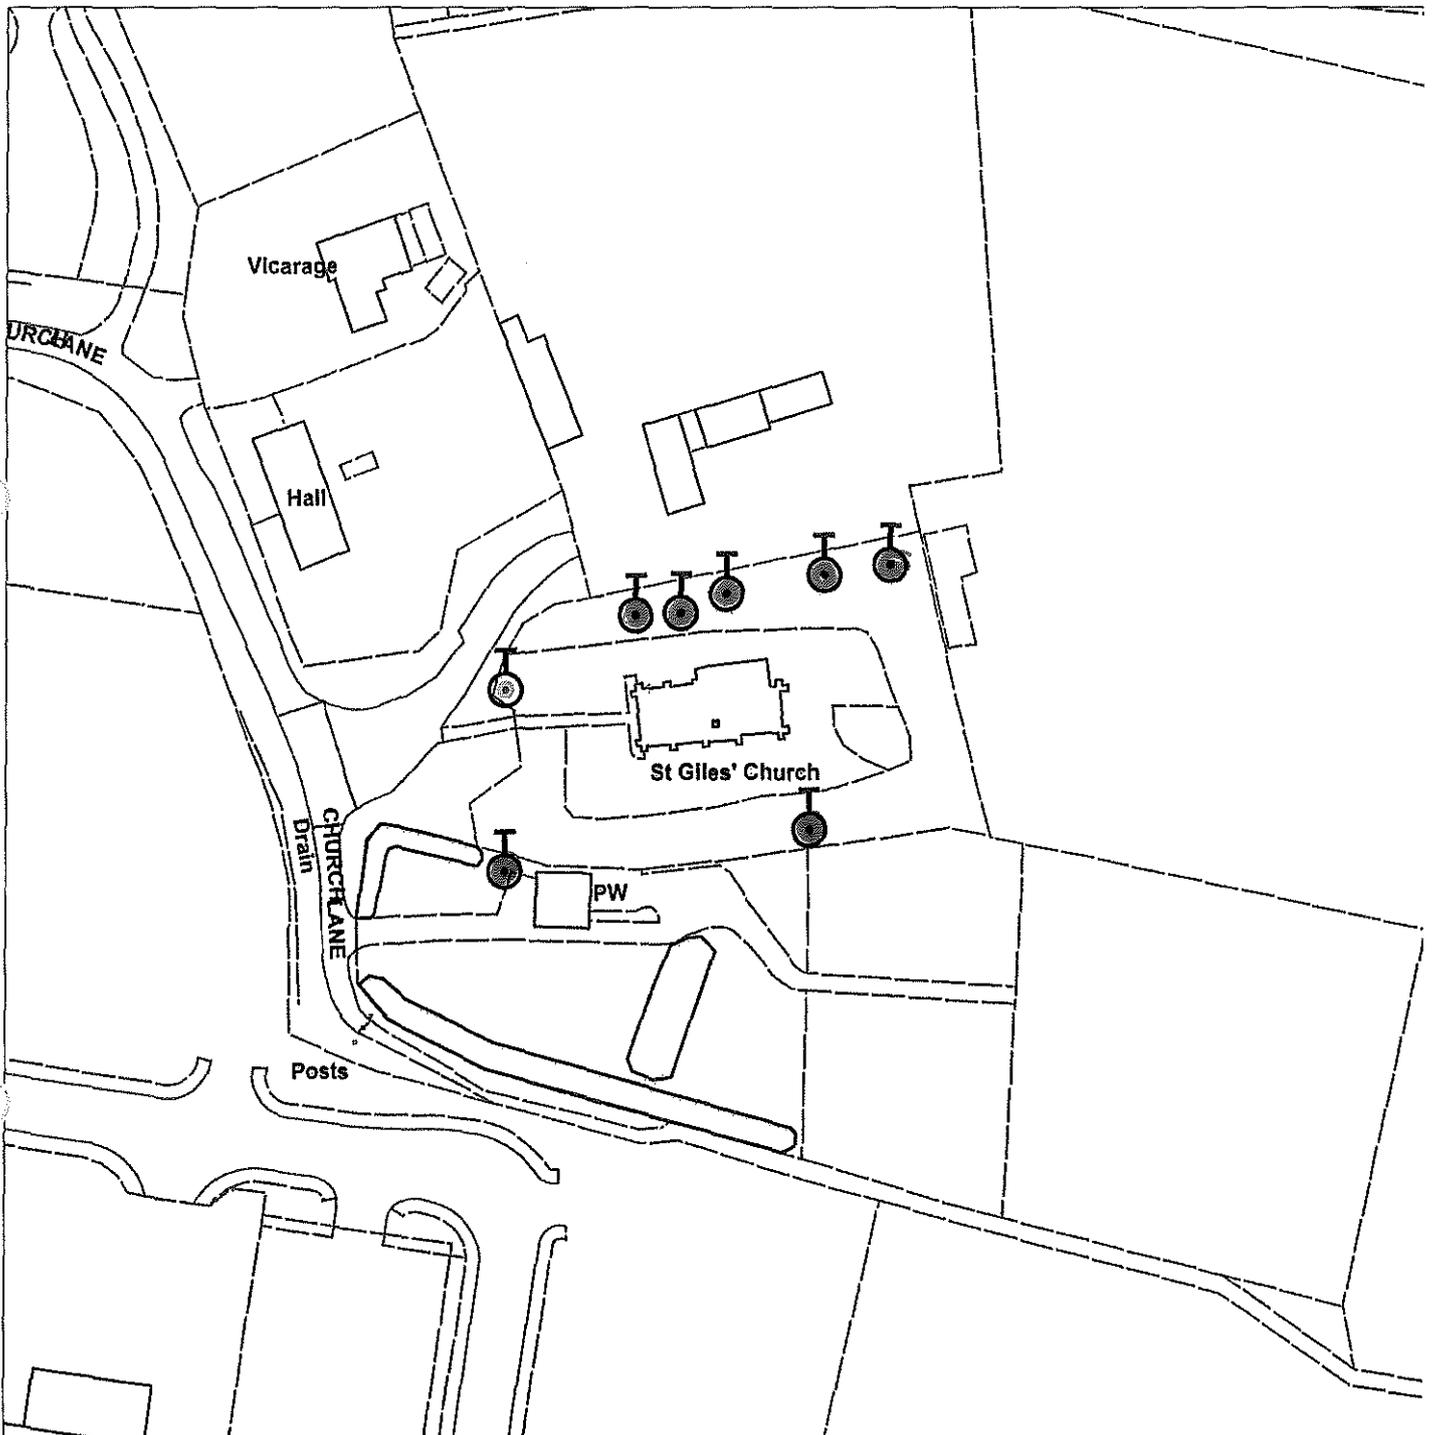


Scale : 1:1063

Organisation	Hull City Council
Department	Planning Department
	Not Set
Date	22 April 2015

TPO 98 7 Marlborough Avenue

Not Set

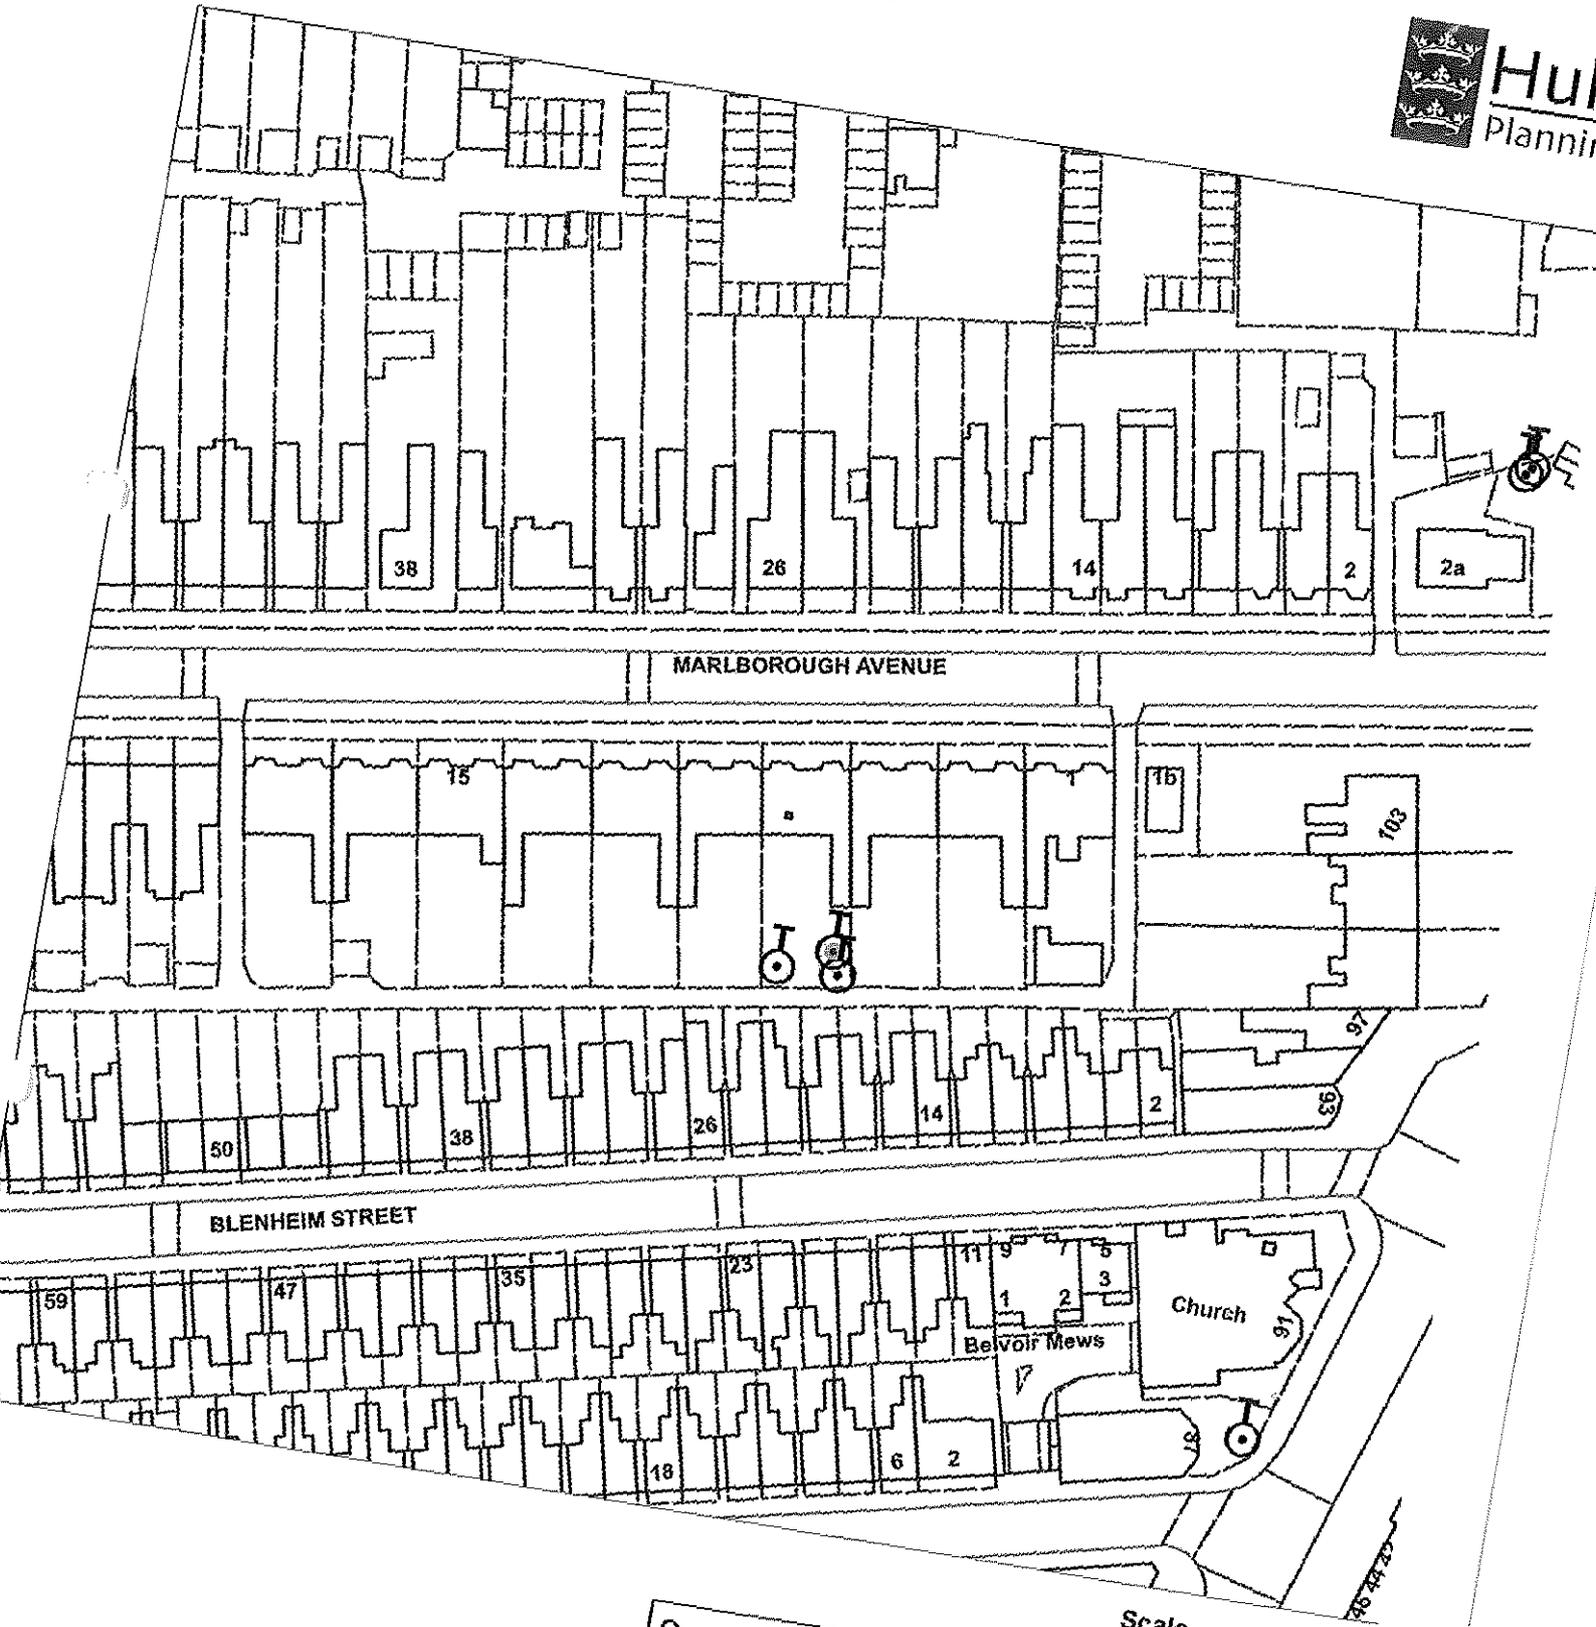


Scale : 1:1063

Organisation	Hull City Council
Department	Planning Department
	Not Set
Date	27 April 2015

TPO79 79 Marlborough Avenue



Not Set

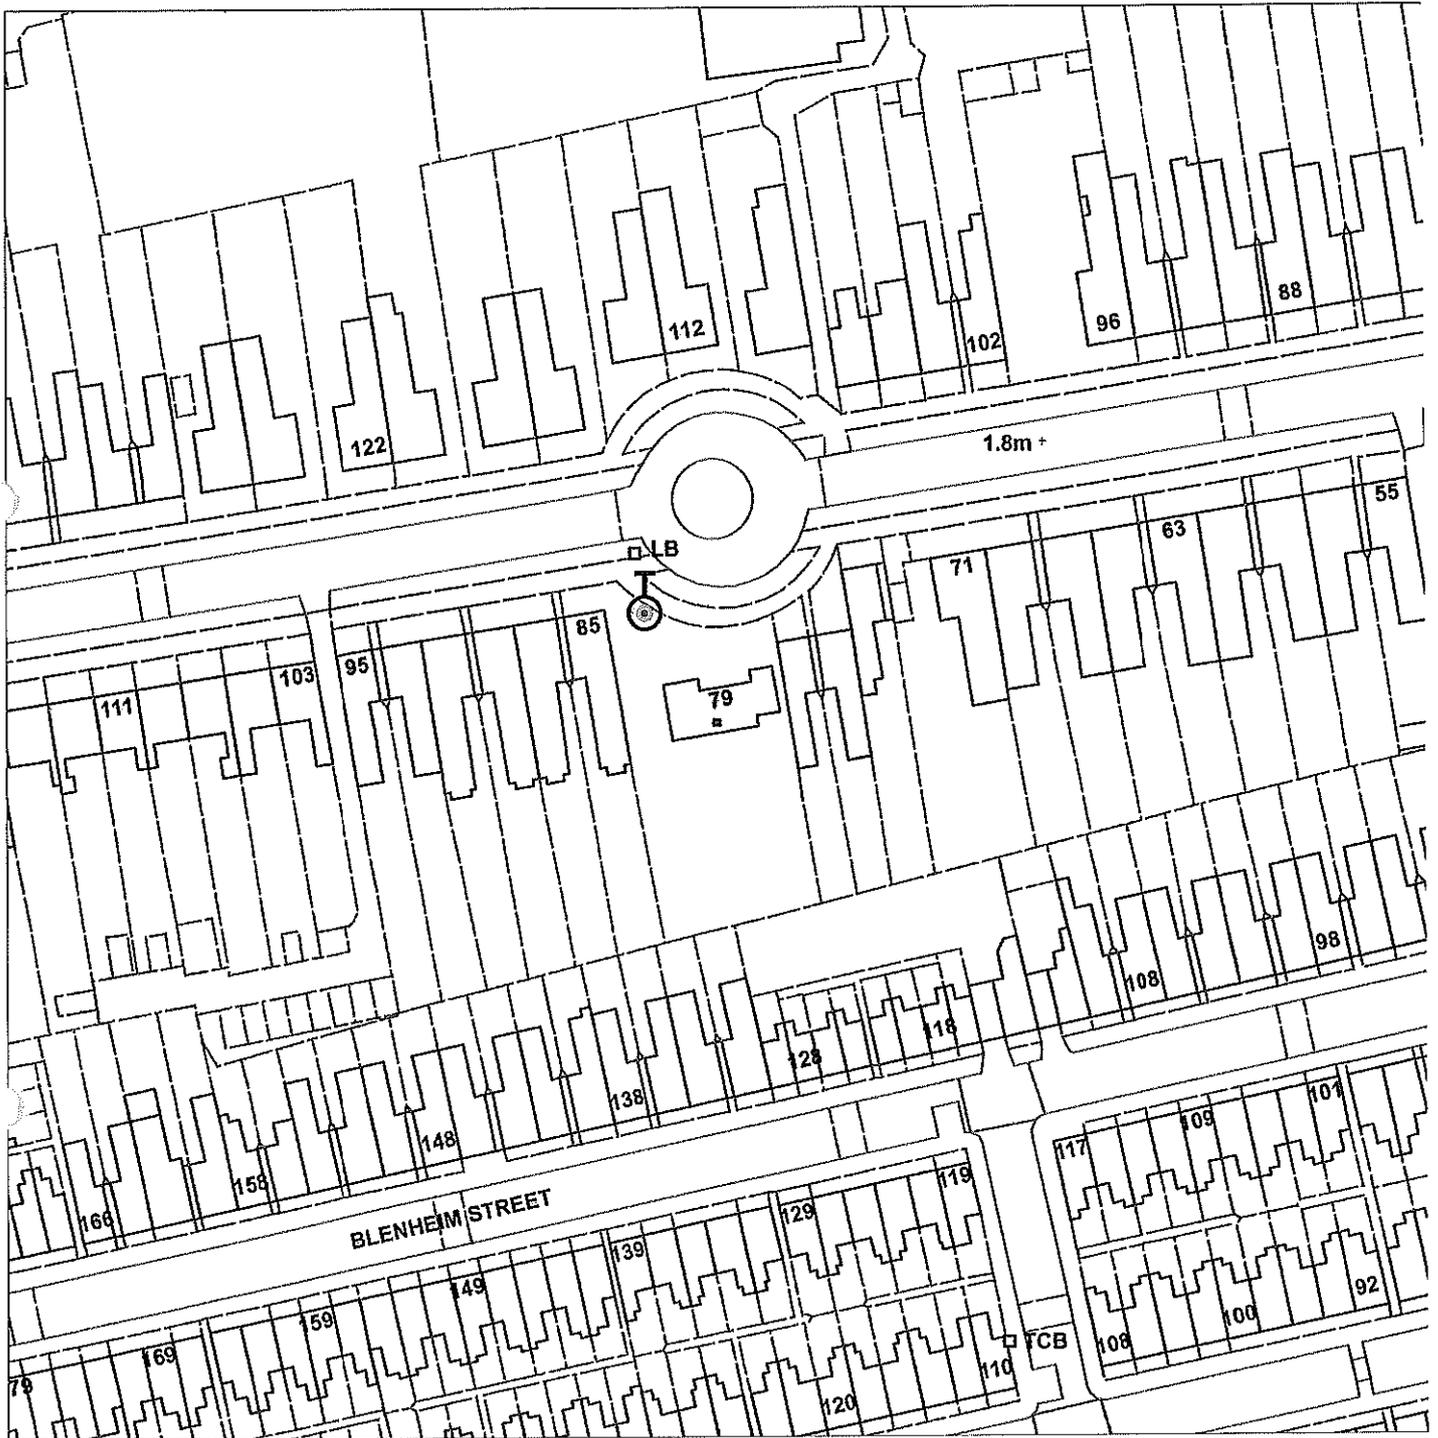


Scale : 1:1063


Organisation	Hull
Department	Hull City Council
	Not Set
Date	24 April 2015

TPO 264
113 Marlborough Avenue

MARLBOROUGH AVENUE

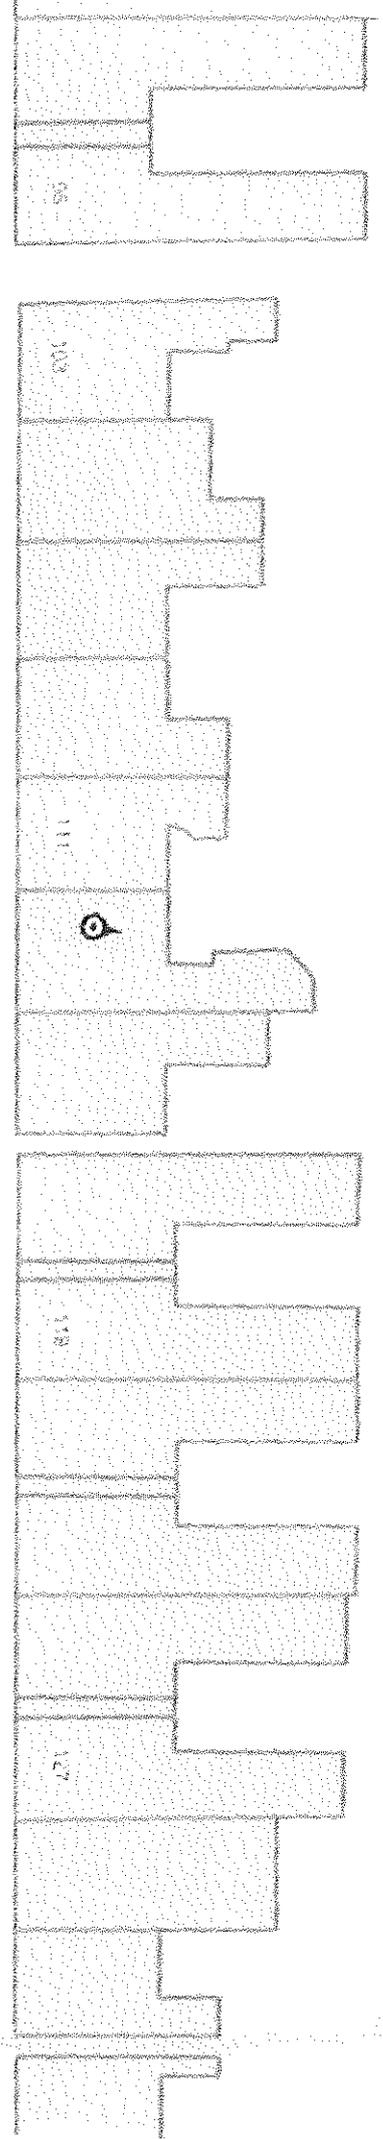

71

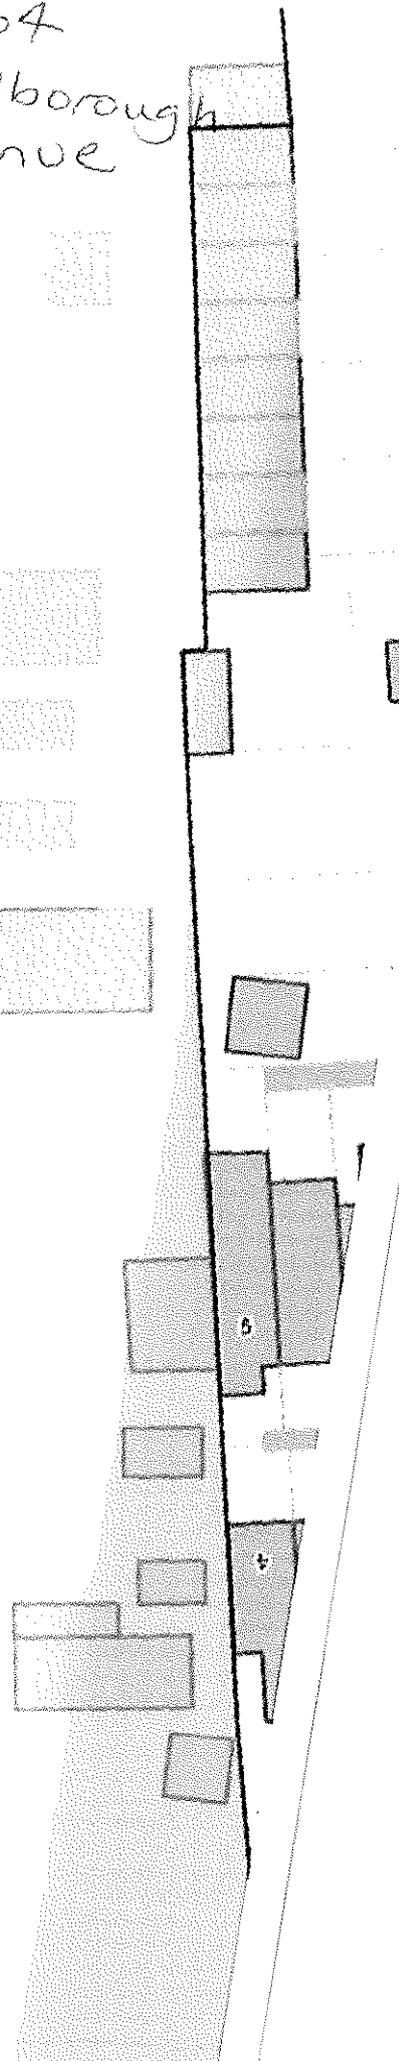

North



Former NHS Westbourne Centre

Land to rear of 120-128 Marlborough Avenue

TPO
317

112

118

120

122

124

126

128

130

10 m

50 ft

Marlborough Avenue


507808, 430027

OFFICIAL

OFFICIAL


TPO 248

Site Plan – Ash tree to the rear of 160-162 Marlborough Avenue

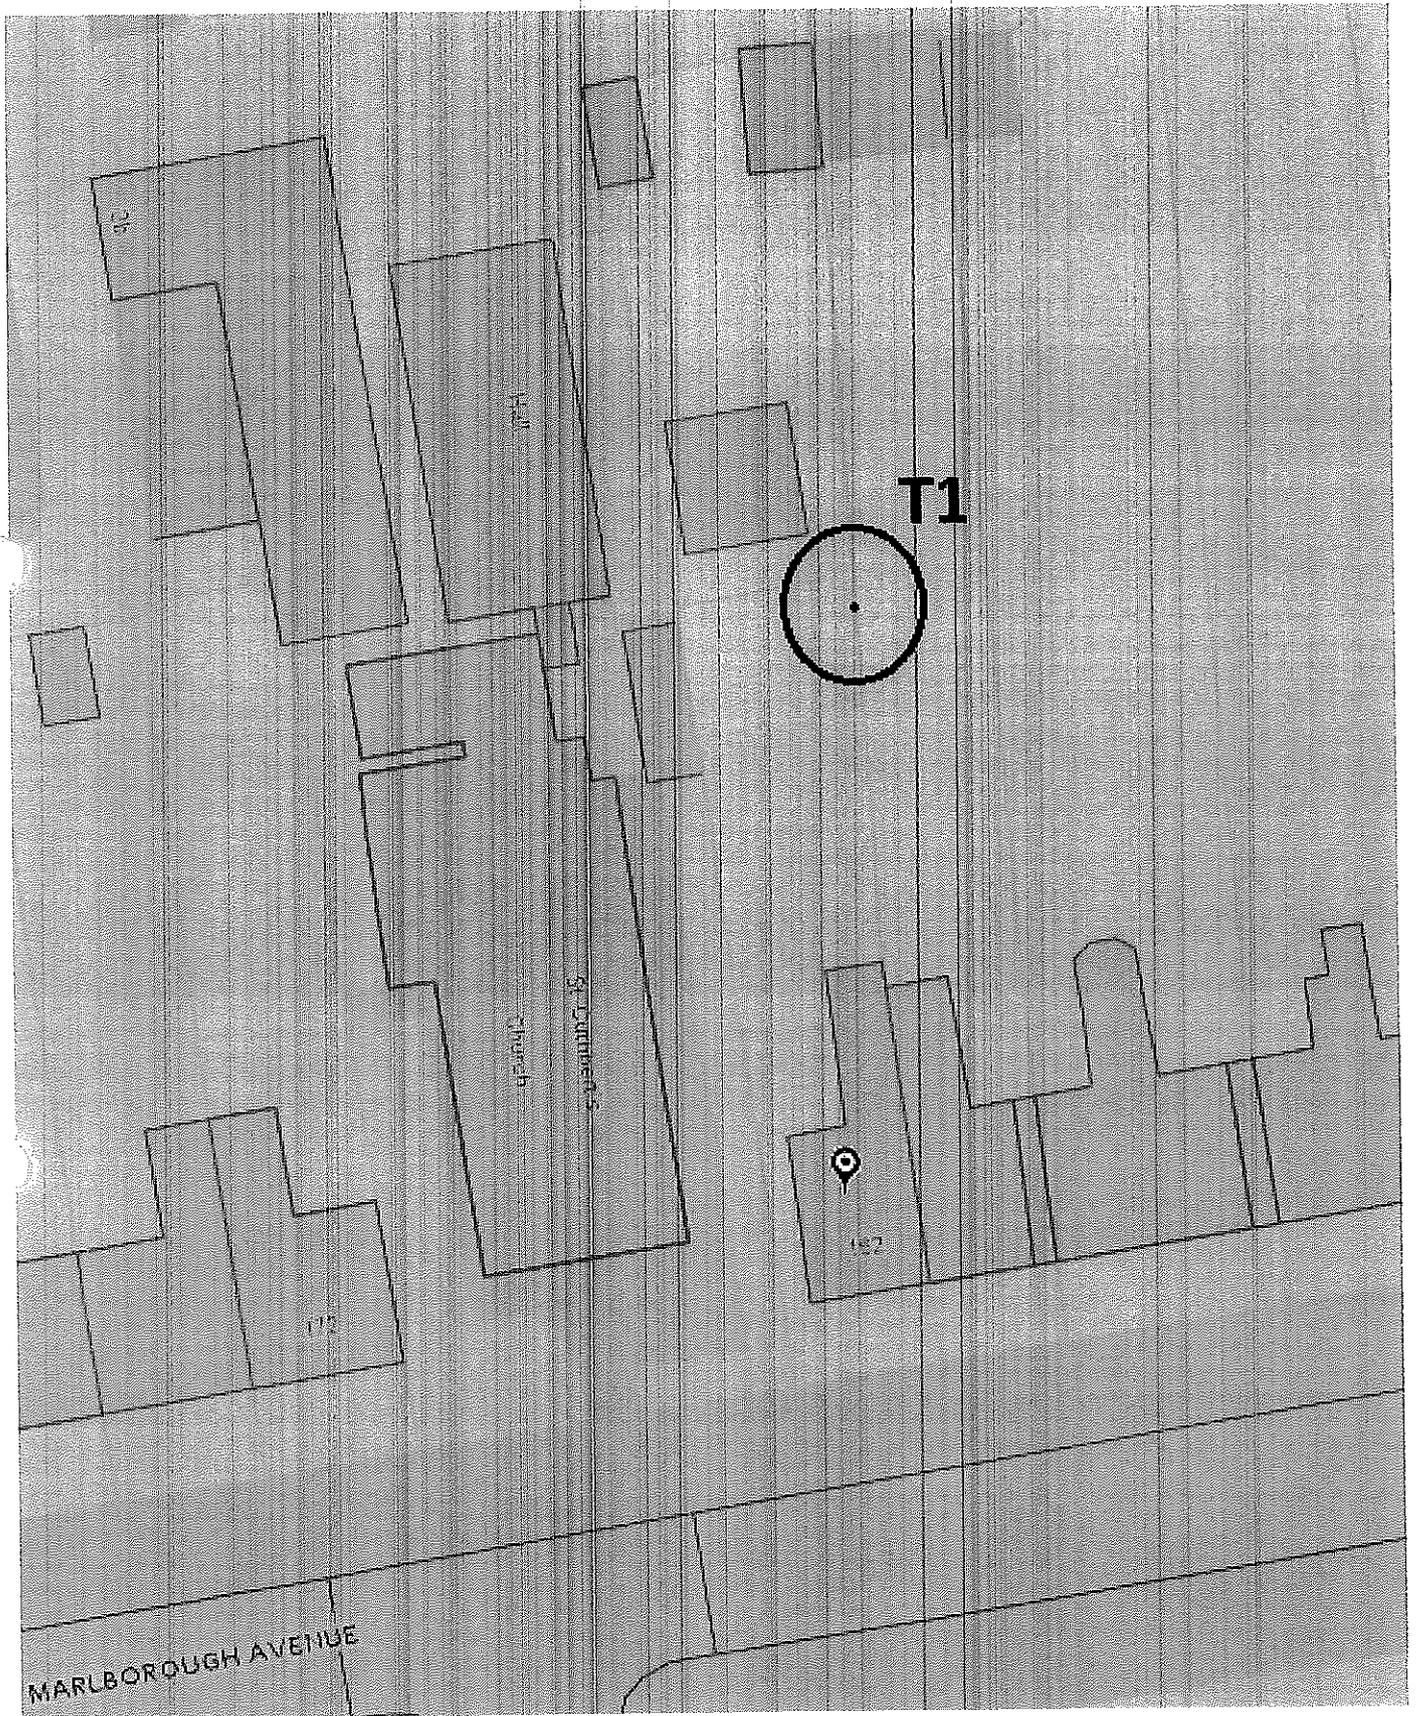


TPO50 204 Marlborough Avenue

Not Set

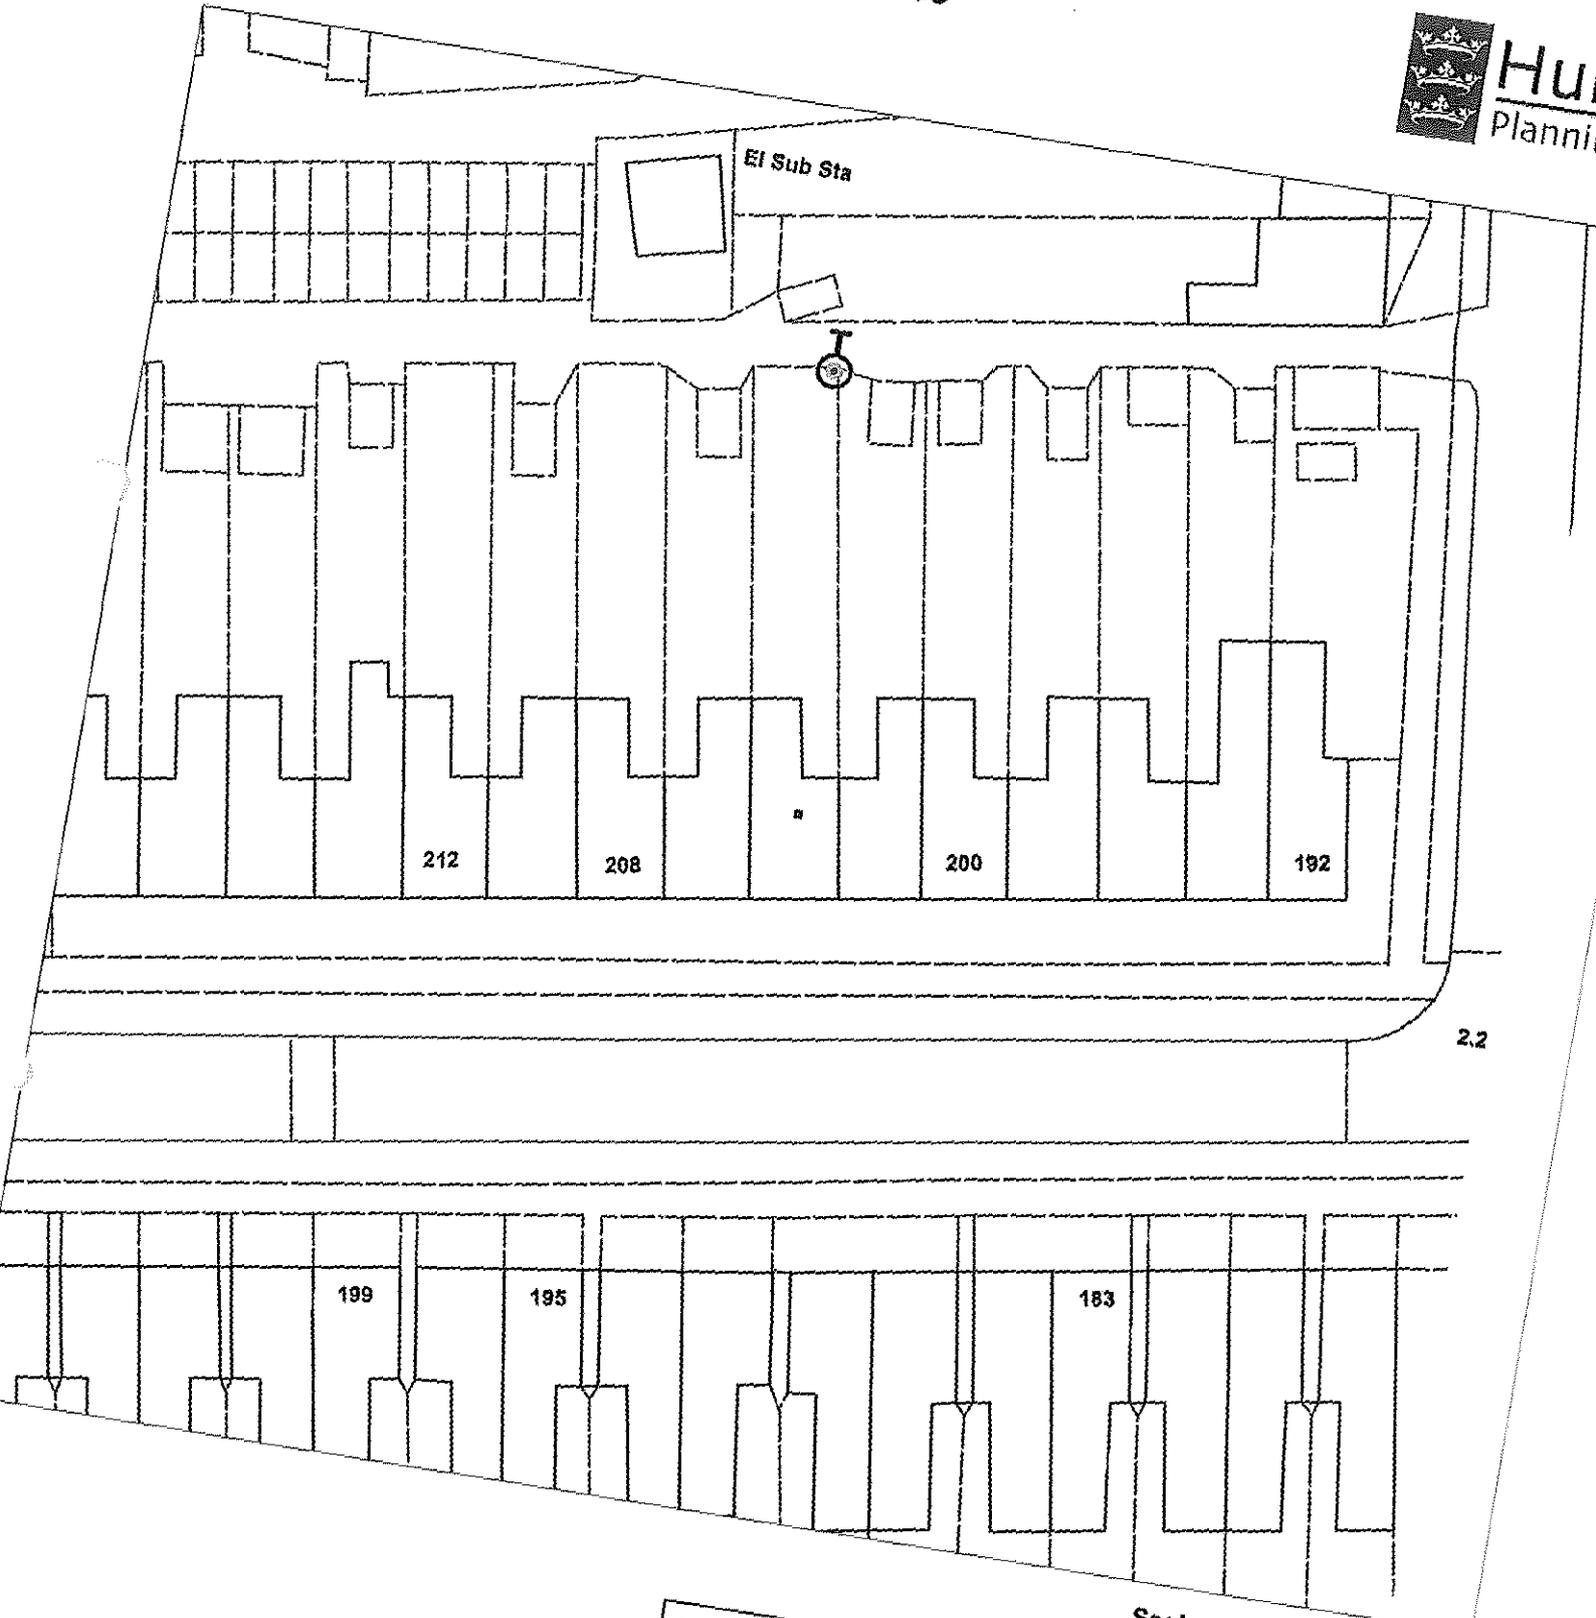

Scale : 1:531

Organisation	Hull City Council
Department	Planning Department
	Not Set
Date	22 April 2015

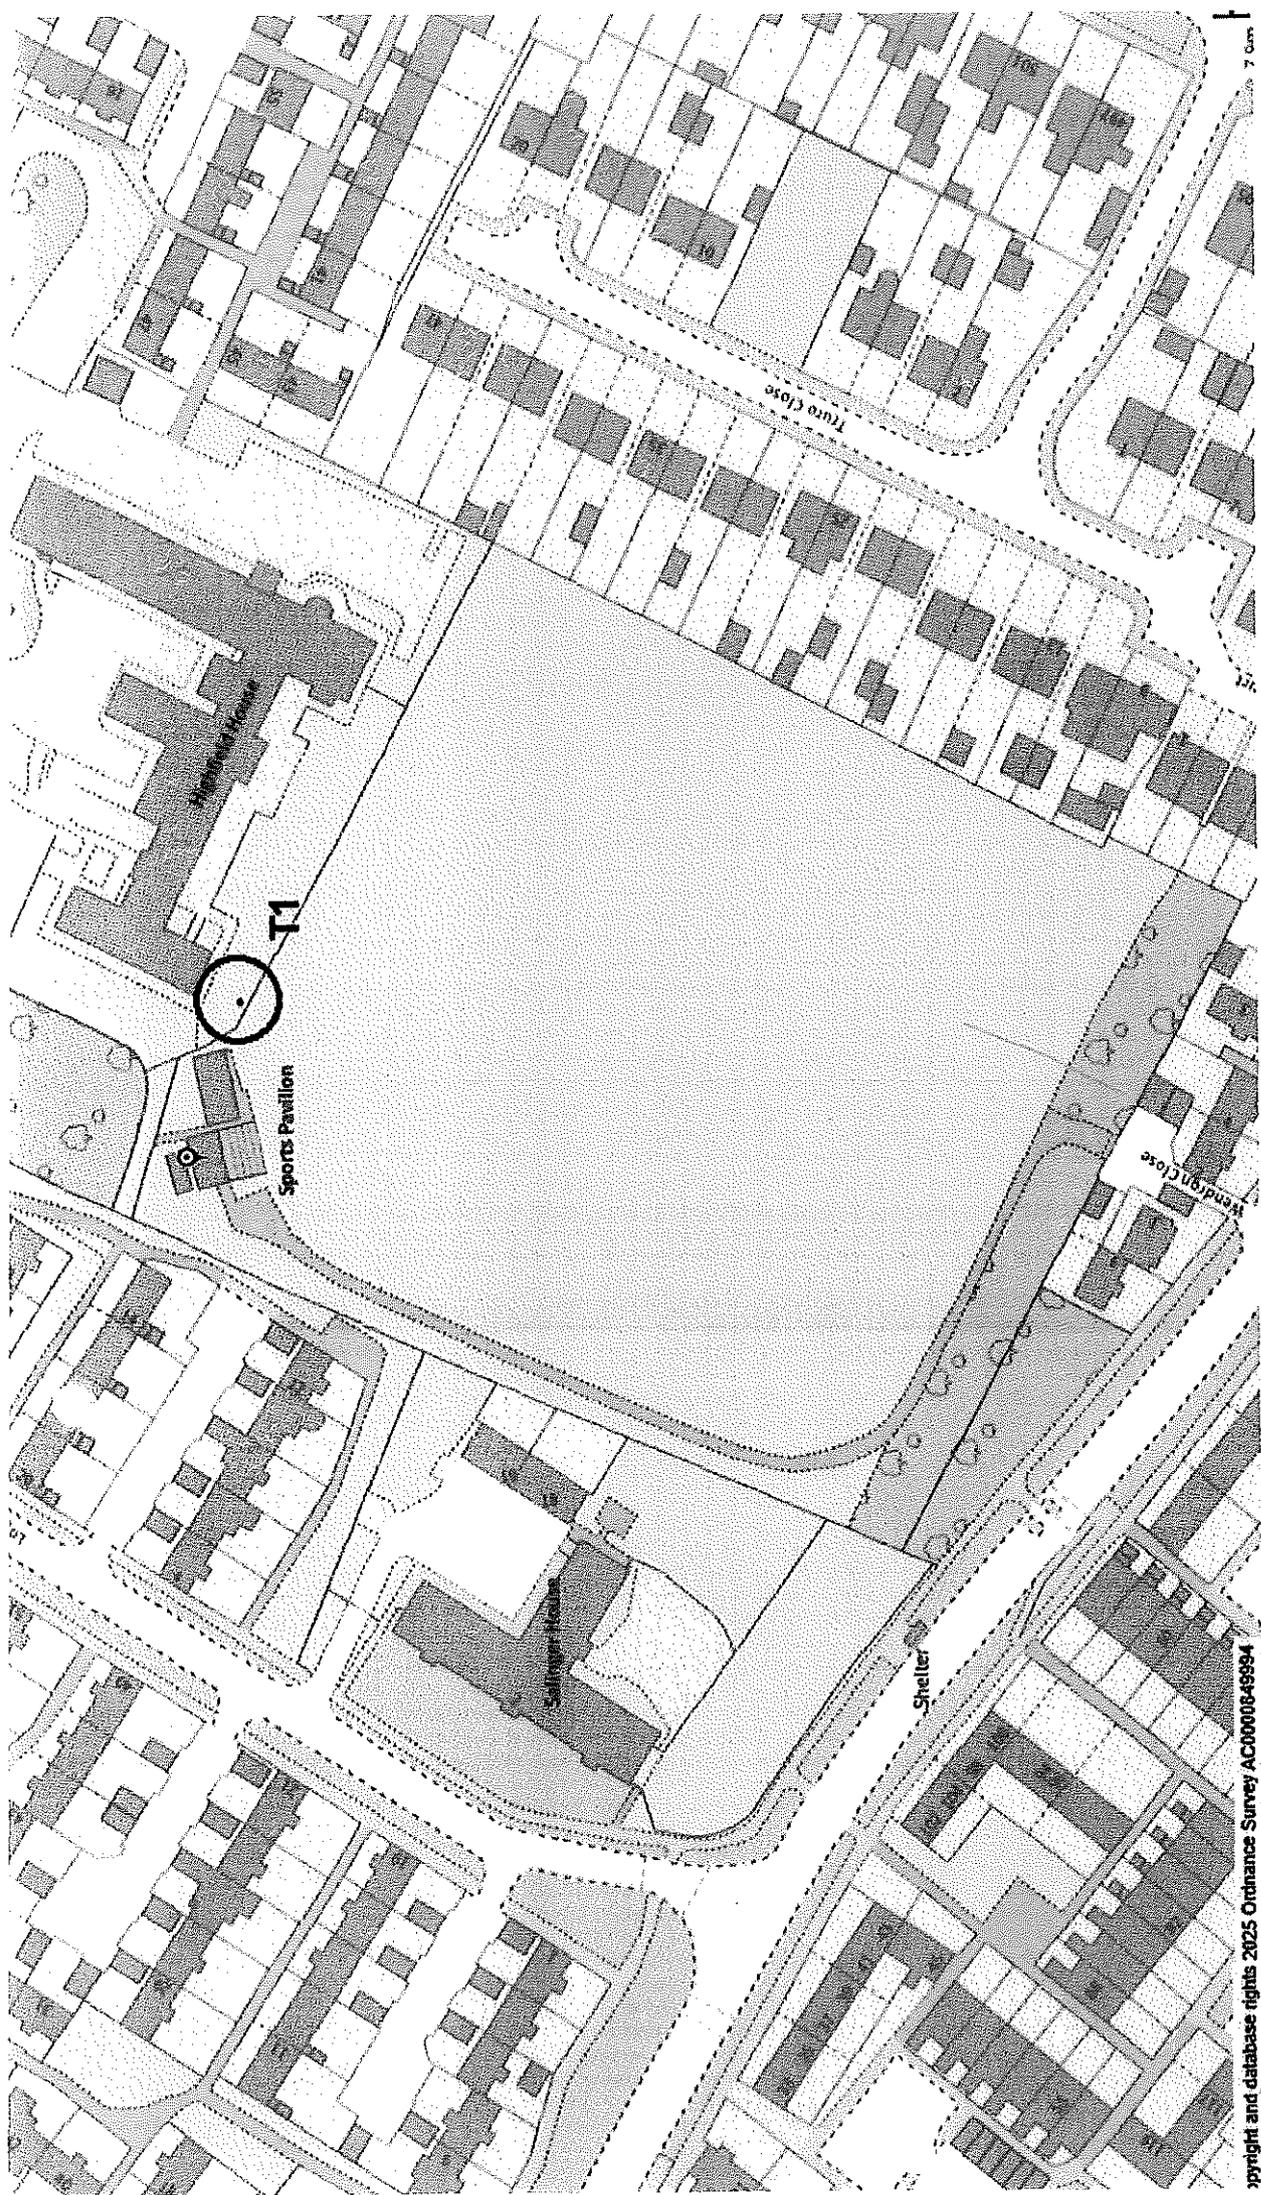

Copyright and database rights 2025 Ordnance Survey AC0000849994




TPO 301


Sutton Cricket Club, Midmers Avenue

- Oak


Land to east of 74 Mitcham Road, Kingston Upon Hull
Tree Preservation Order No. 212

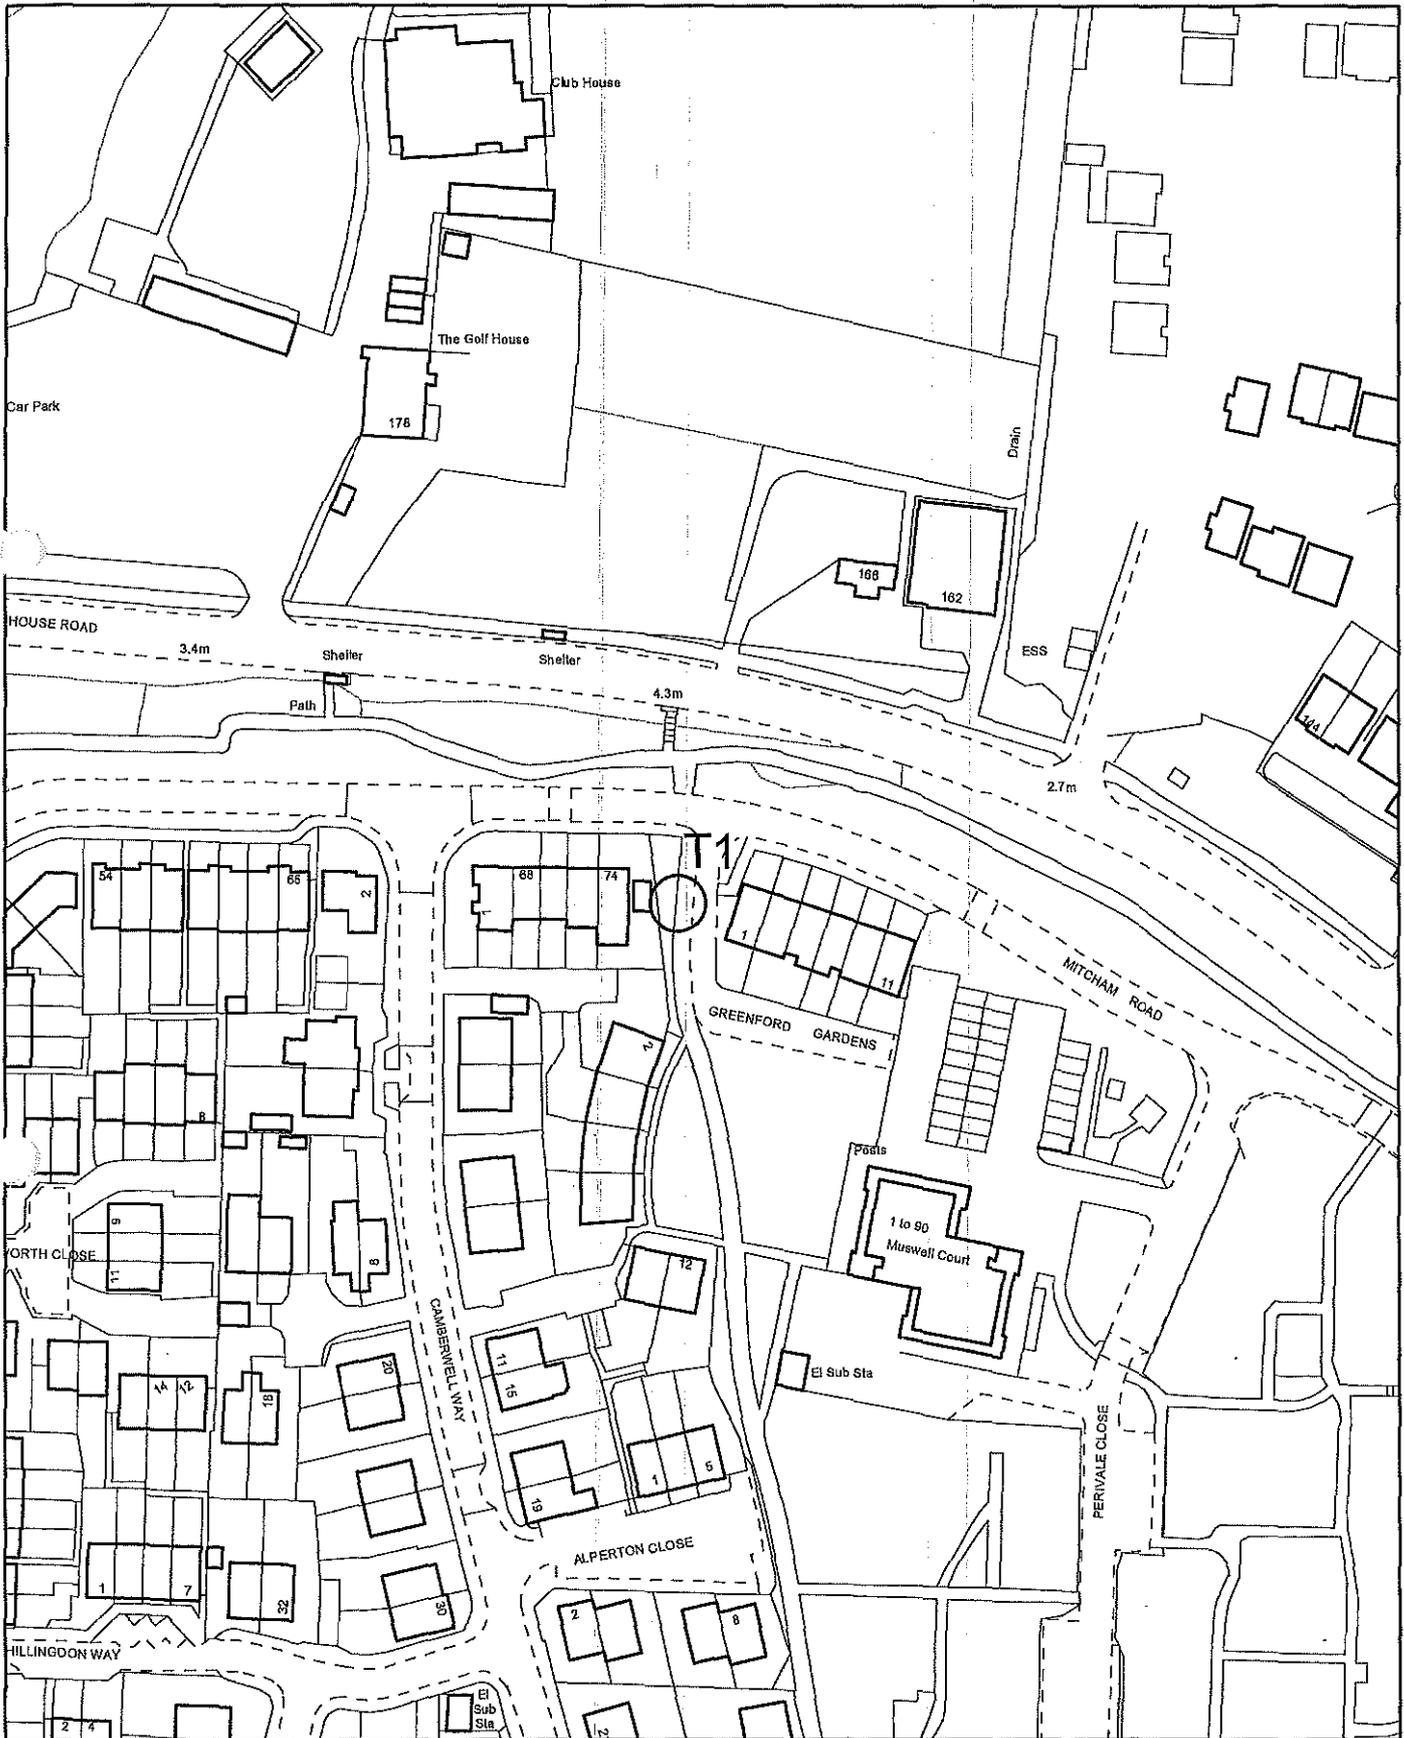

Scale: 1:1,250

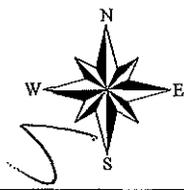

TPO 249
1 MOUNT PLEASANT.

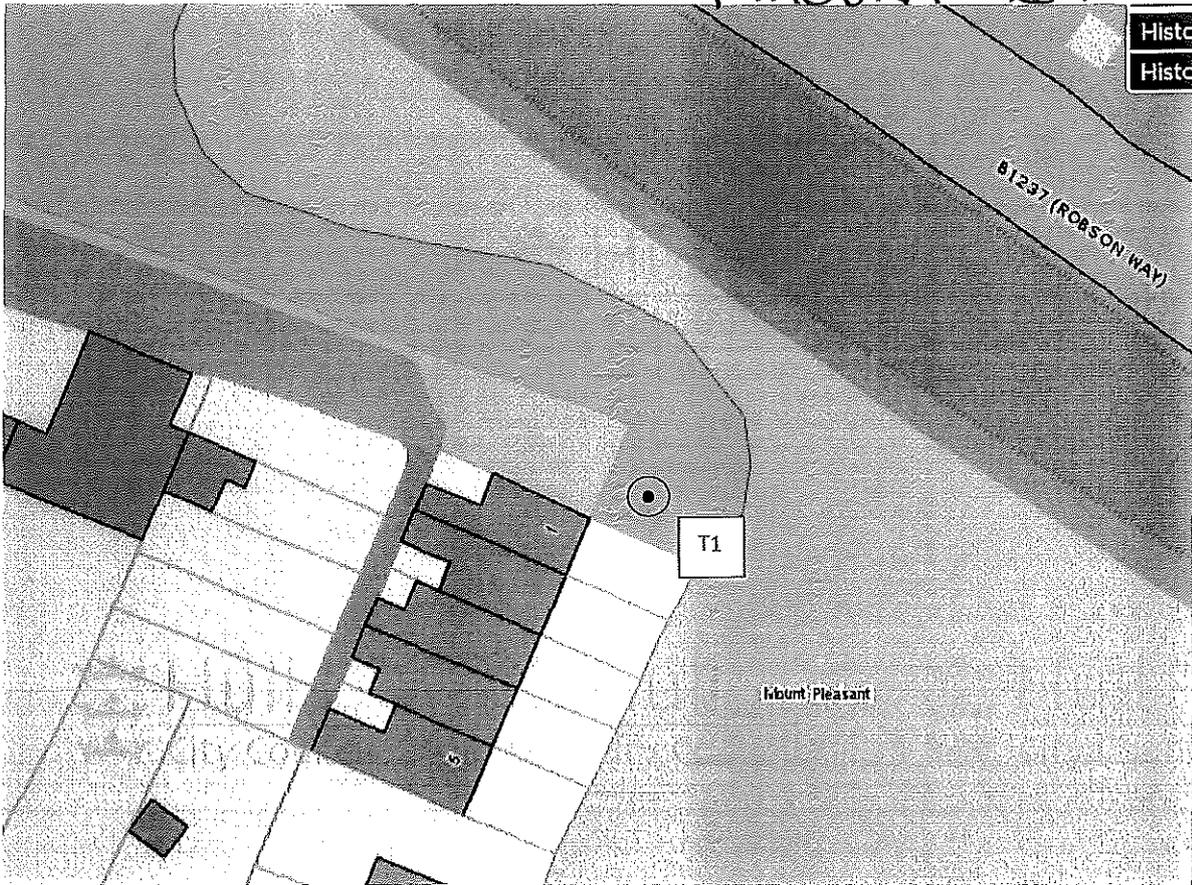


T1: Lime Tree

A mature specimen, which offers some amenity value to the Sutton Village Conservation Area.

TPO 110 Nelson Court

Not Set

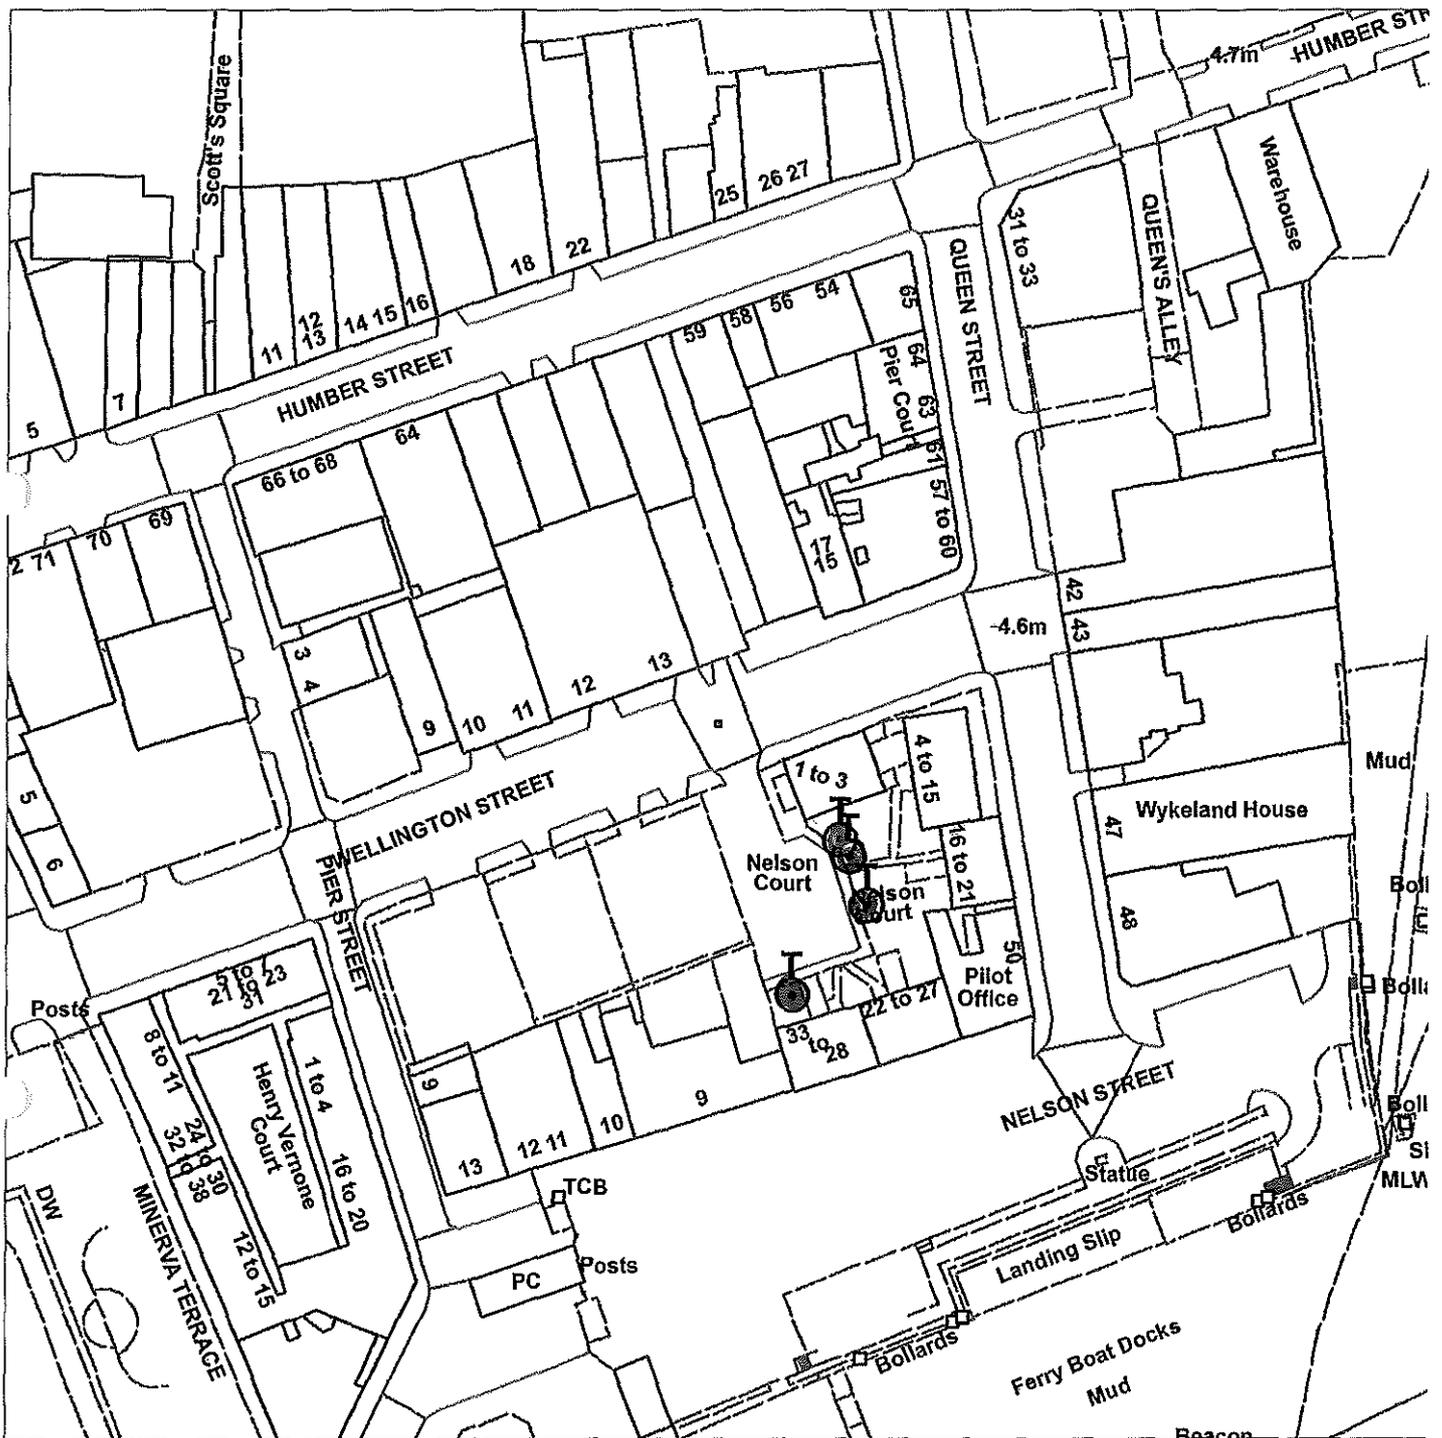


Scale : 1:1063

Organisation	Hull City Council
Department	Planning Department
	Not Set
Date	27 April 2015

TPO66 West Side of New Cleveland Street

Not Set

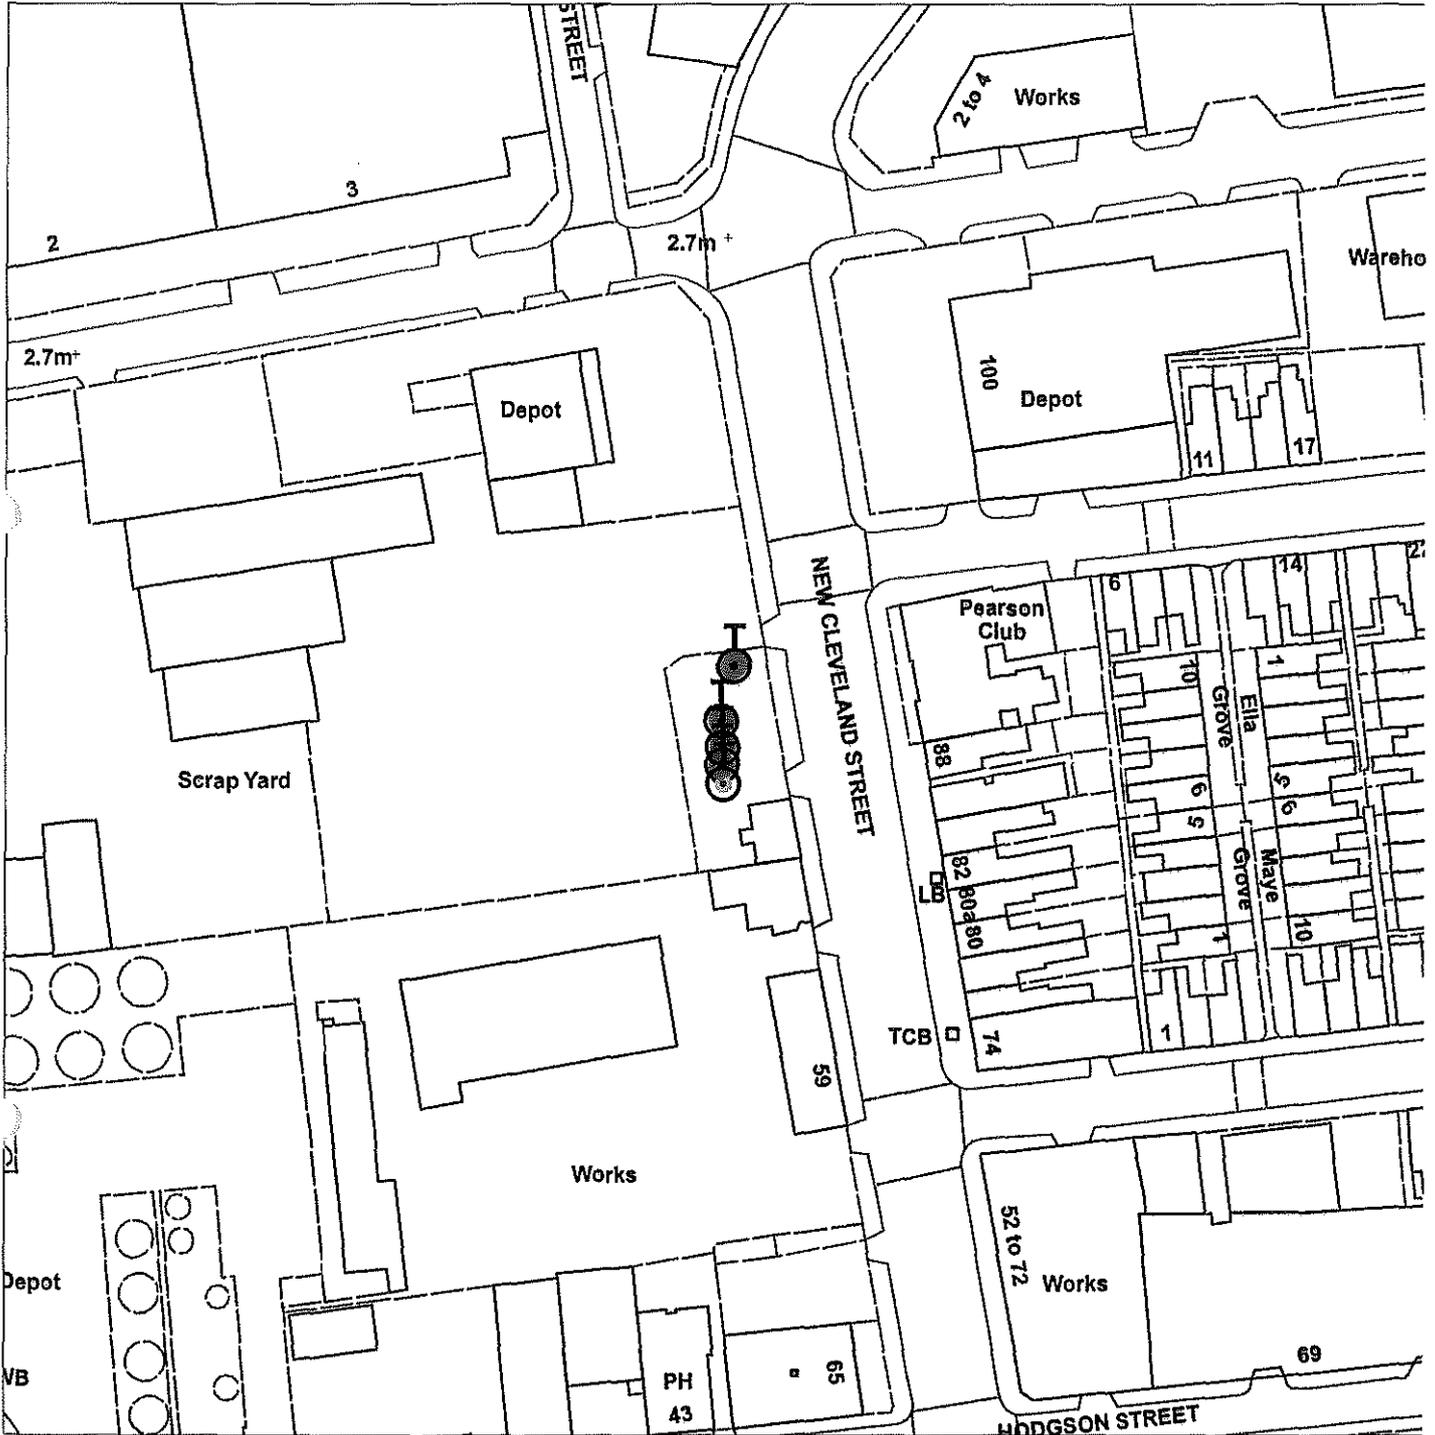


Scale : 1:1063

Organisation	Hull City Council
Department	Planning
	Not Set
Date	22 April 2015

TPO 103 12 Newland Park



Not Set

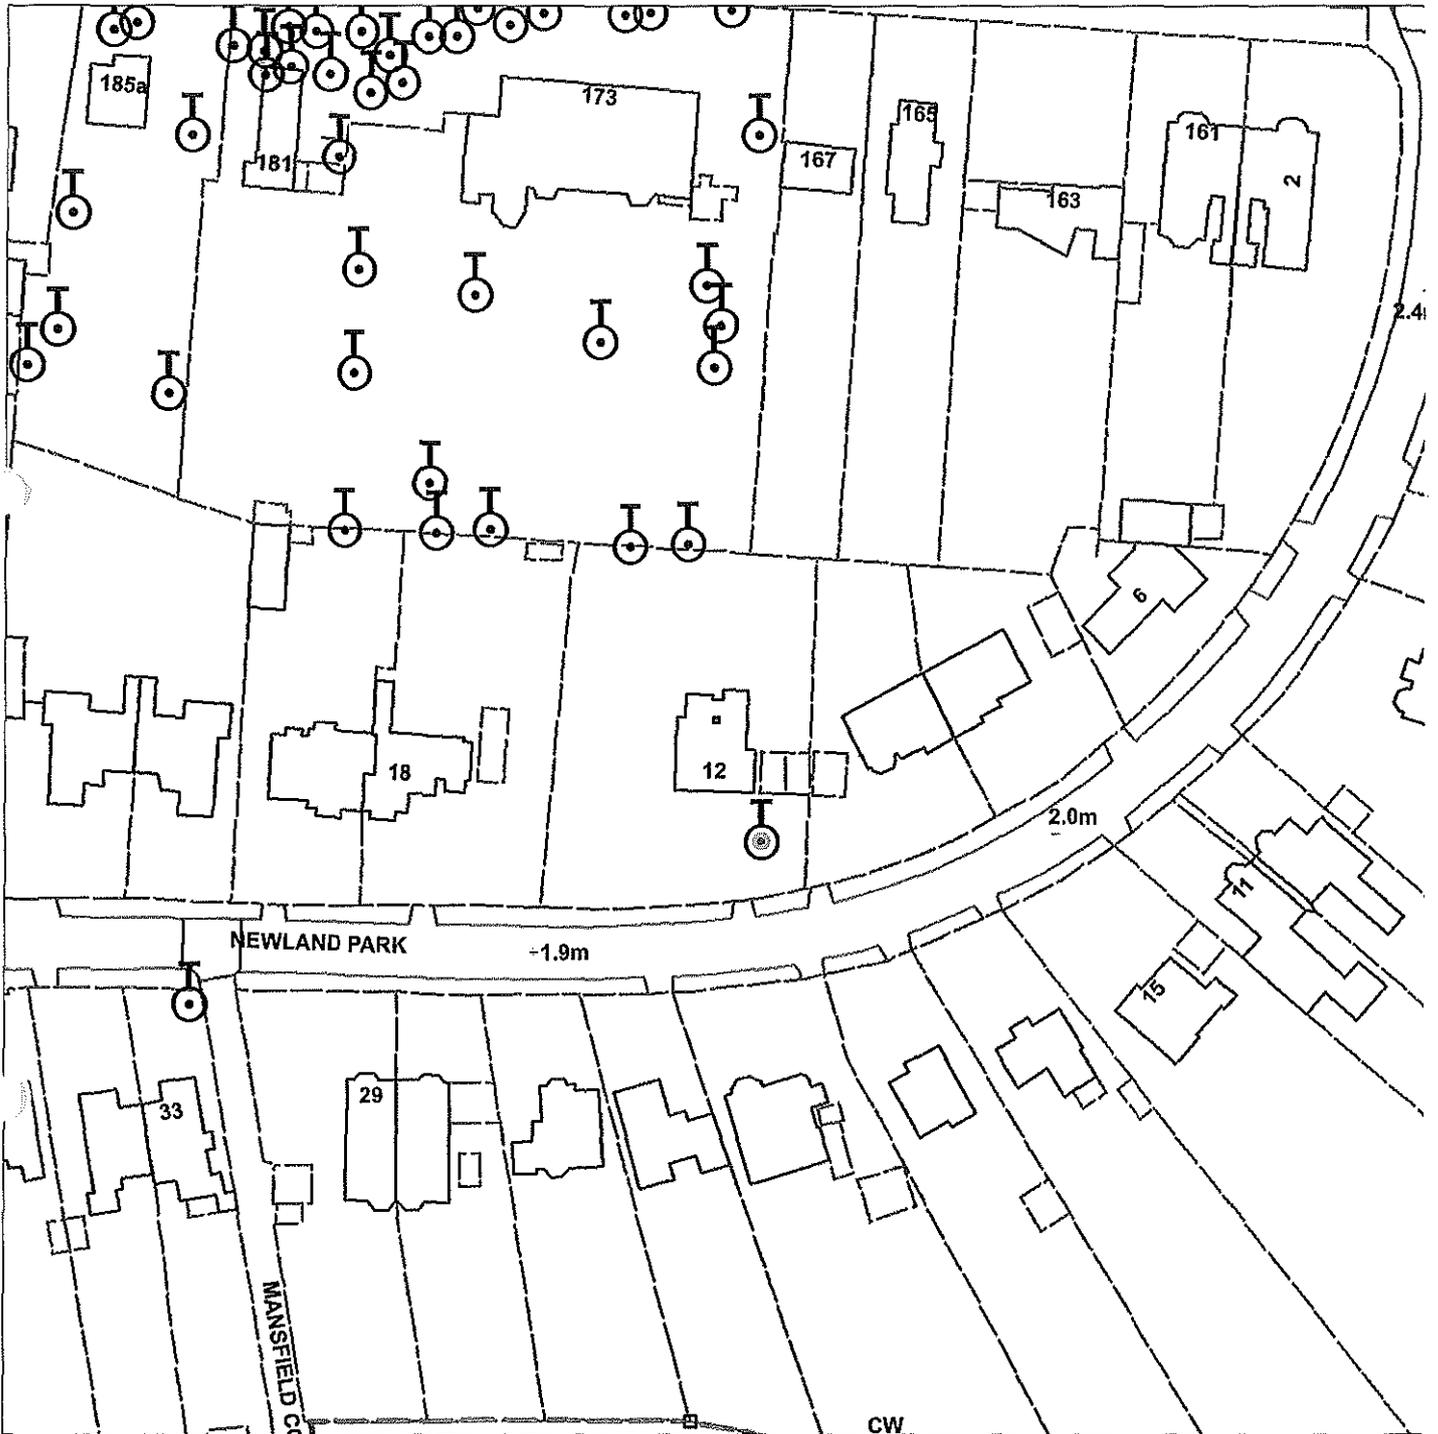


Scale : 1:1063

Organisation	Hull City Council
Department	Planning Department
	Not Set
Date	27 April 2015

TPO 255

17 NEWLAND PARK

T1, T3 & T4 - Spruce to be felled
T2 - Spruce for TPO

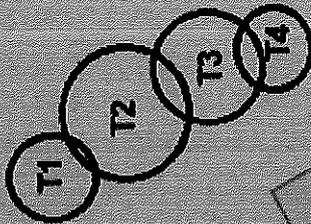




TPO 254
21 NEWLAND PARK

TPO 113 32 Newland Park

Not Set

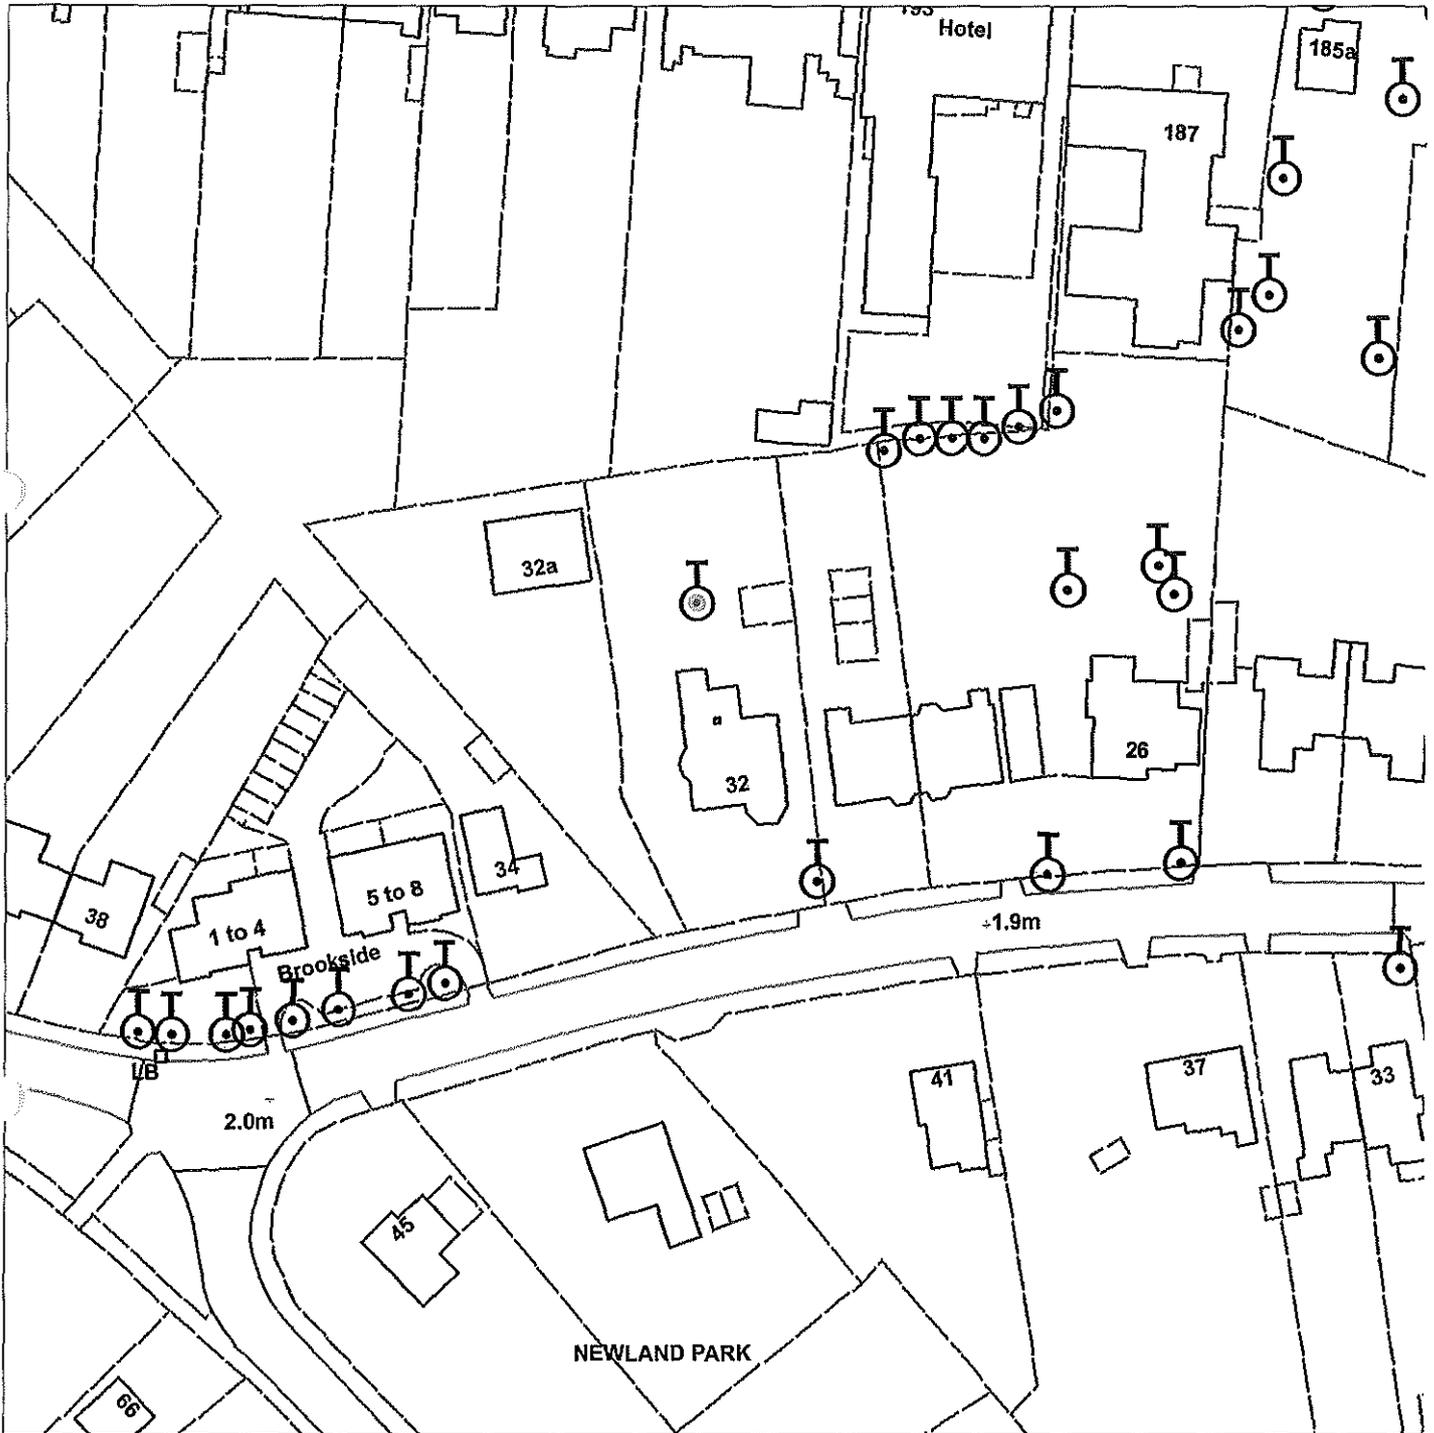

Scale : 1:1063

Organisation	Hull City Council
Department	Planning Department
	Not Set
Date	27 April 2015

TPO 102 33 Newland Park



Not Set



Scale : 1:1063

Organisation	Hull City Council
Department	Planning Department
	Not Set
Date	27 April 2015

TPO16 34-36 Newland Park

Not Set





Scale : 1:1063

Organisation	Hull City Council
Department	Planning
	Not Set
Date	22 April 2015

TPO No. 279


44 Newland Park, Hull

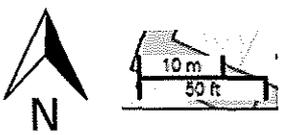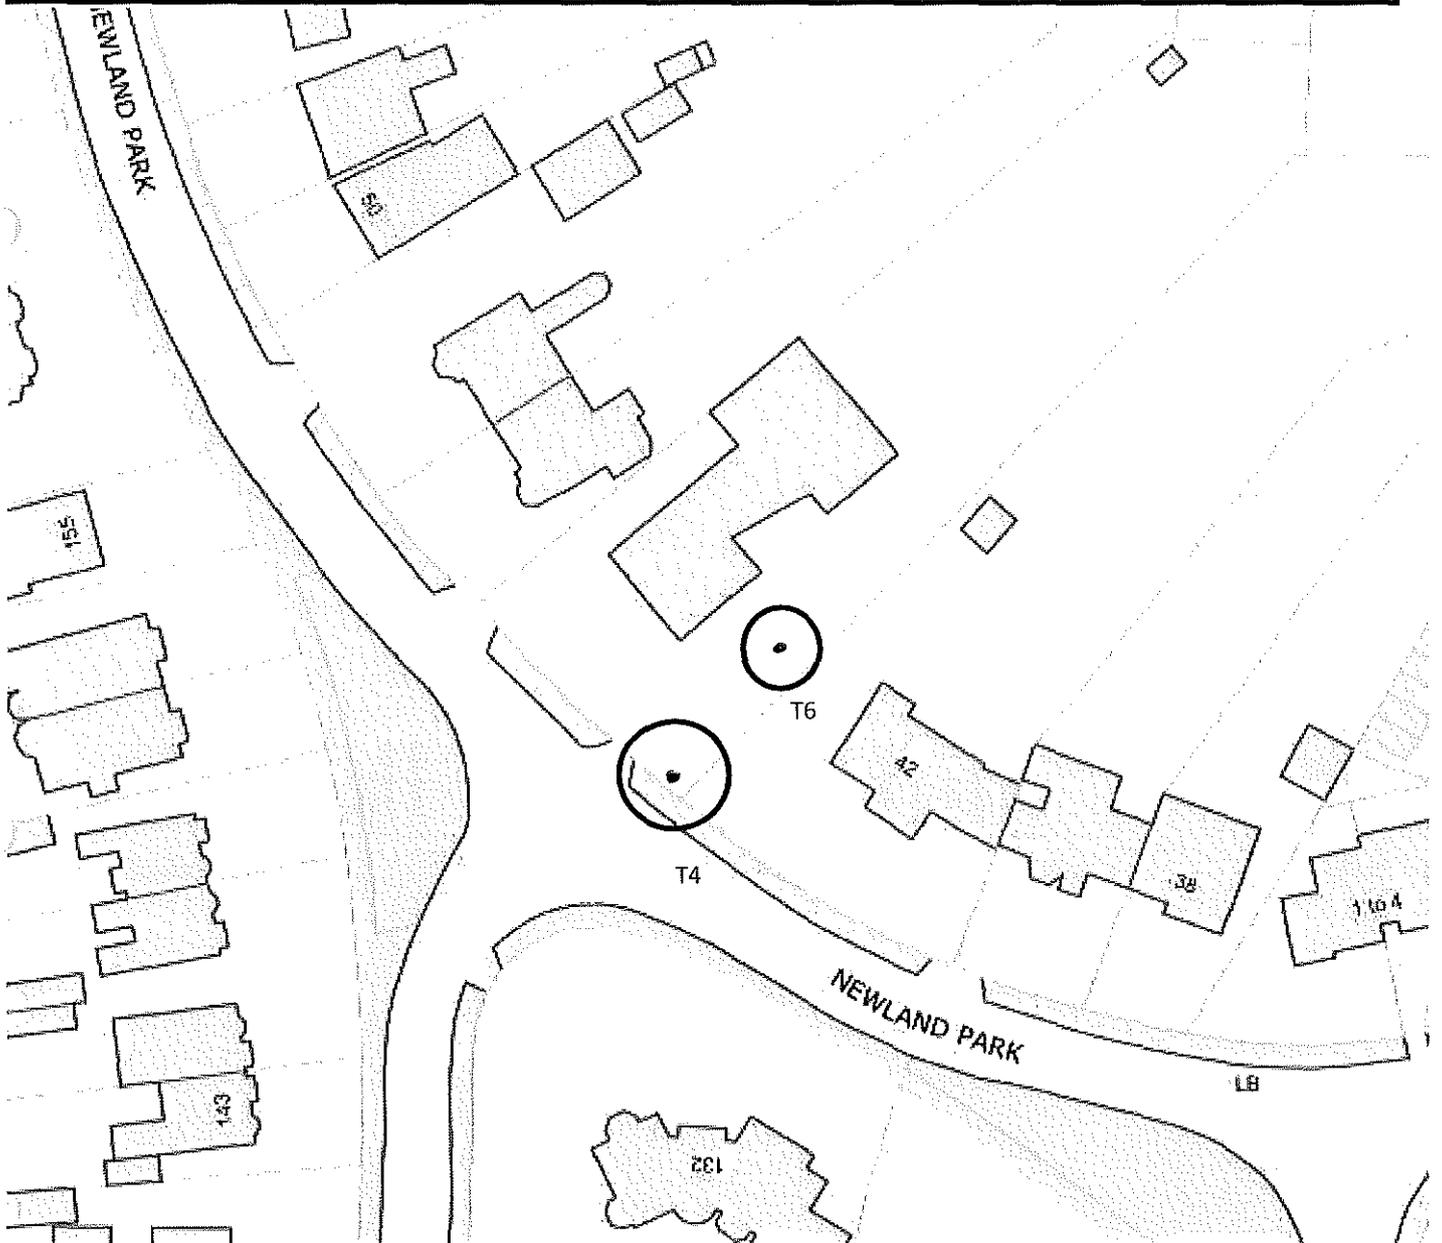

TPO 132 45 Newland Park



Not Set

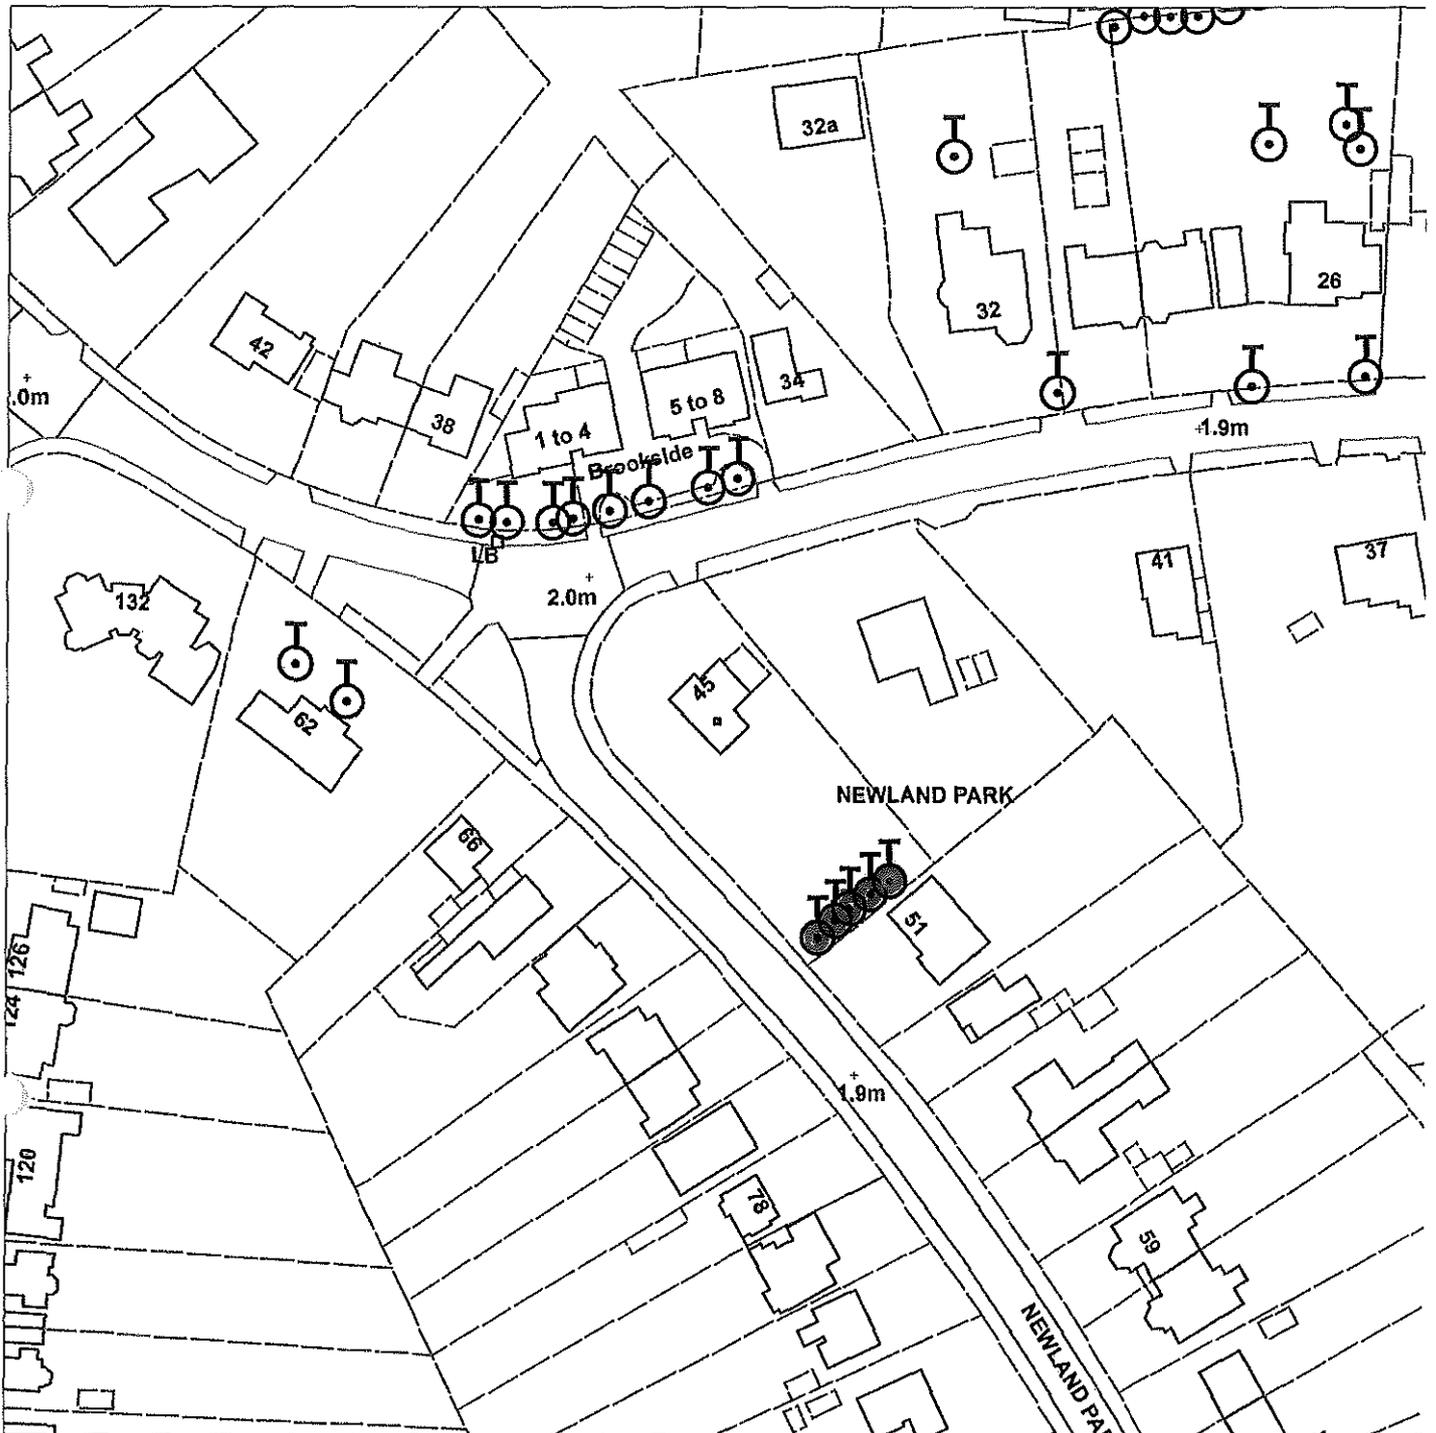

Scale : 1:1248

Organisation	Hull City Council
Department	Planning Department
	Not Set
Date	27 April 2015

TPO 216

2.4m

BM
2.72m

56

Hull City Council Tree Preservation Order No 50 Newland Park

50

G1

159

155

NEWLAND PARK




Scale 1:500 Printed by T 22/08/2016 16:44

This map is reproduced from Ordnance Survey material with the permission of Ordnance Survey on behalf of the Controller of Her Majesty's Stationery Office © Crown Copyright. Unauthorised reproduction infringes Crown Copyright and may lead to prosecution or civil proceedings. Kingston upon Hull City Council Licence No.

TPO 100 62 Newland Park

Not Set

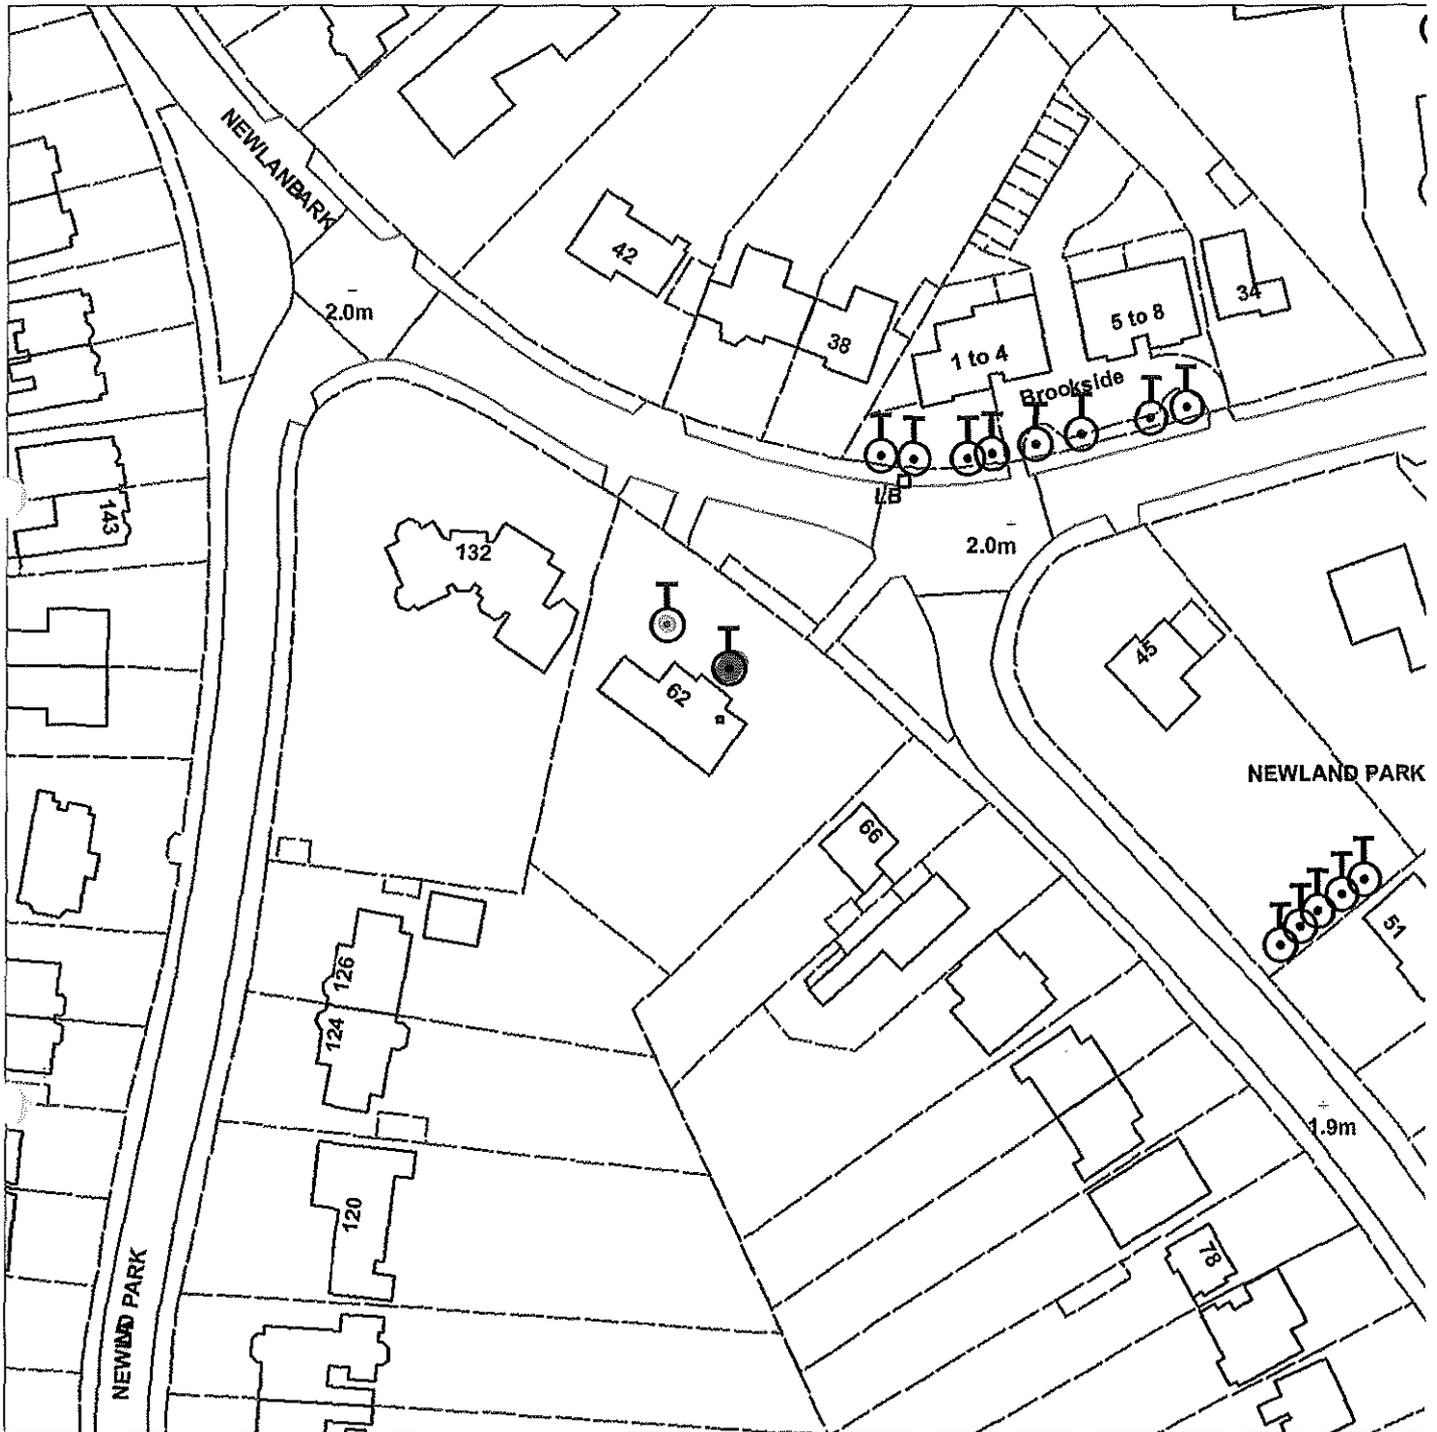

Scale : 1:1063

Organisation	Hull City Council
Department	Planning Department
	Not Set
Date	27 April 2015

TPO 164 65 Newland Park

Not Set




Scale : 1:1248

Organisation	Hull City Council
Department	Planning Department
	Not Set
Date	27 April 2015

TPO89 71 Newland Park

Not Set

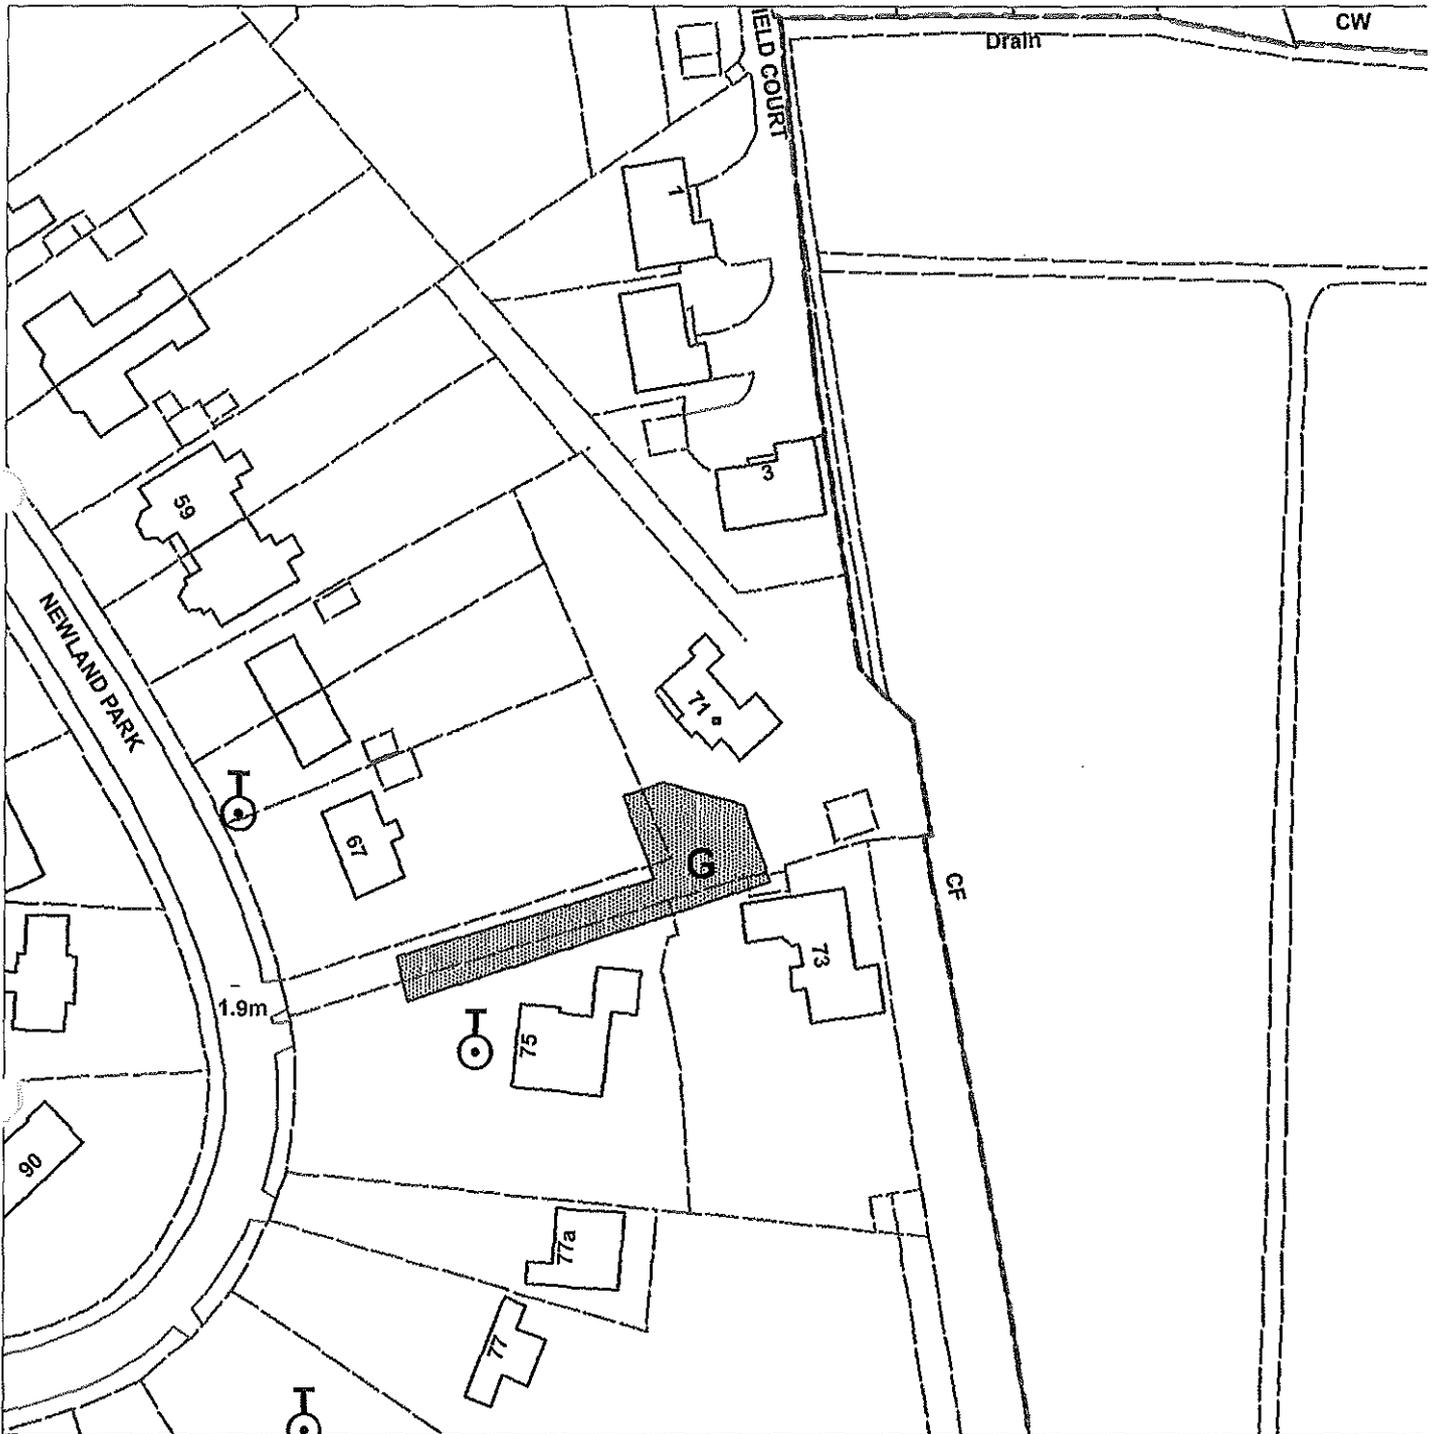


Scale : 1:1063

Organisation	Hull City Council
Department	Planning
	Not Set
Date	24 April 2015

TPO 136 75 Newland Park

Not Set

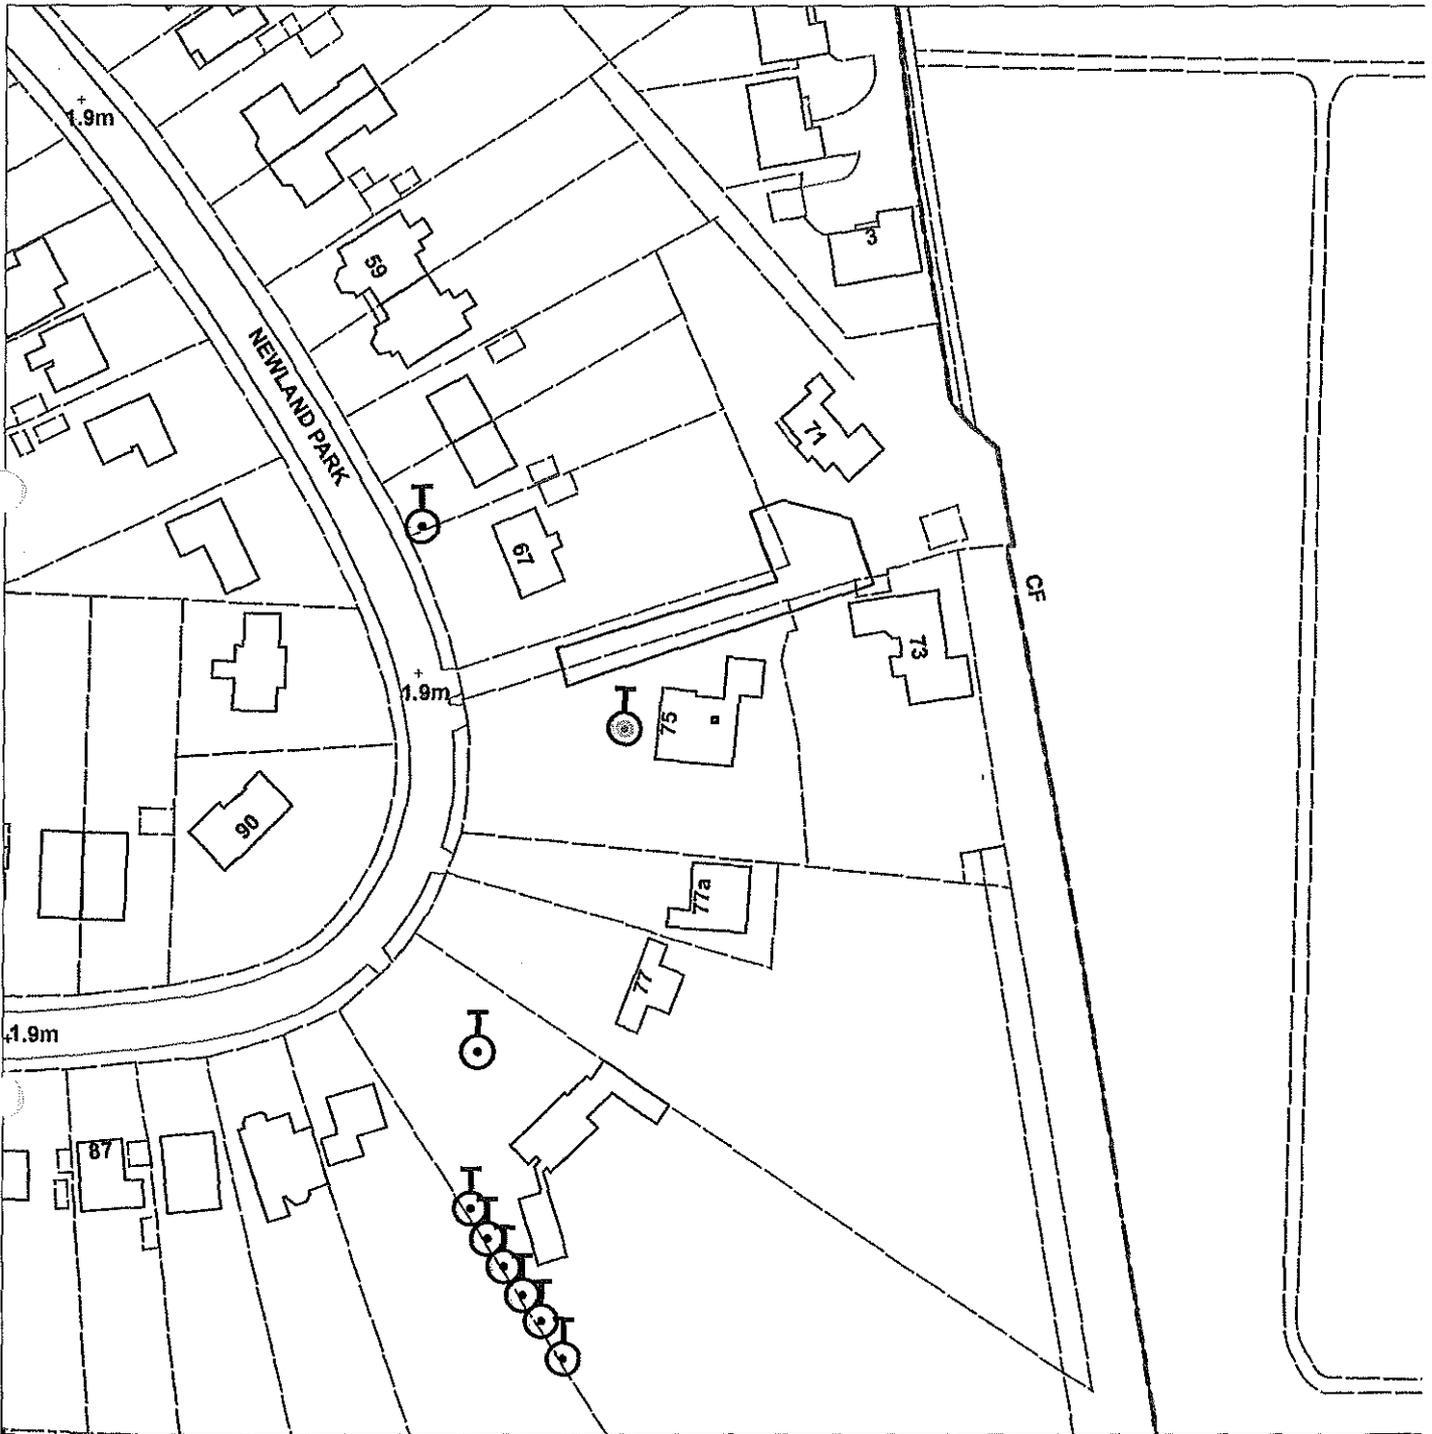


Scale : 1:1248

Organisation	Hull City Council
Department	Planning Department
	Not Set
Date	27 April 2015

TPO 155 79 Newland Park

Not Set

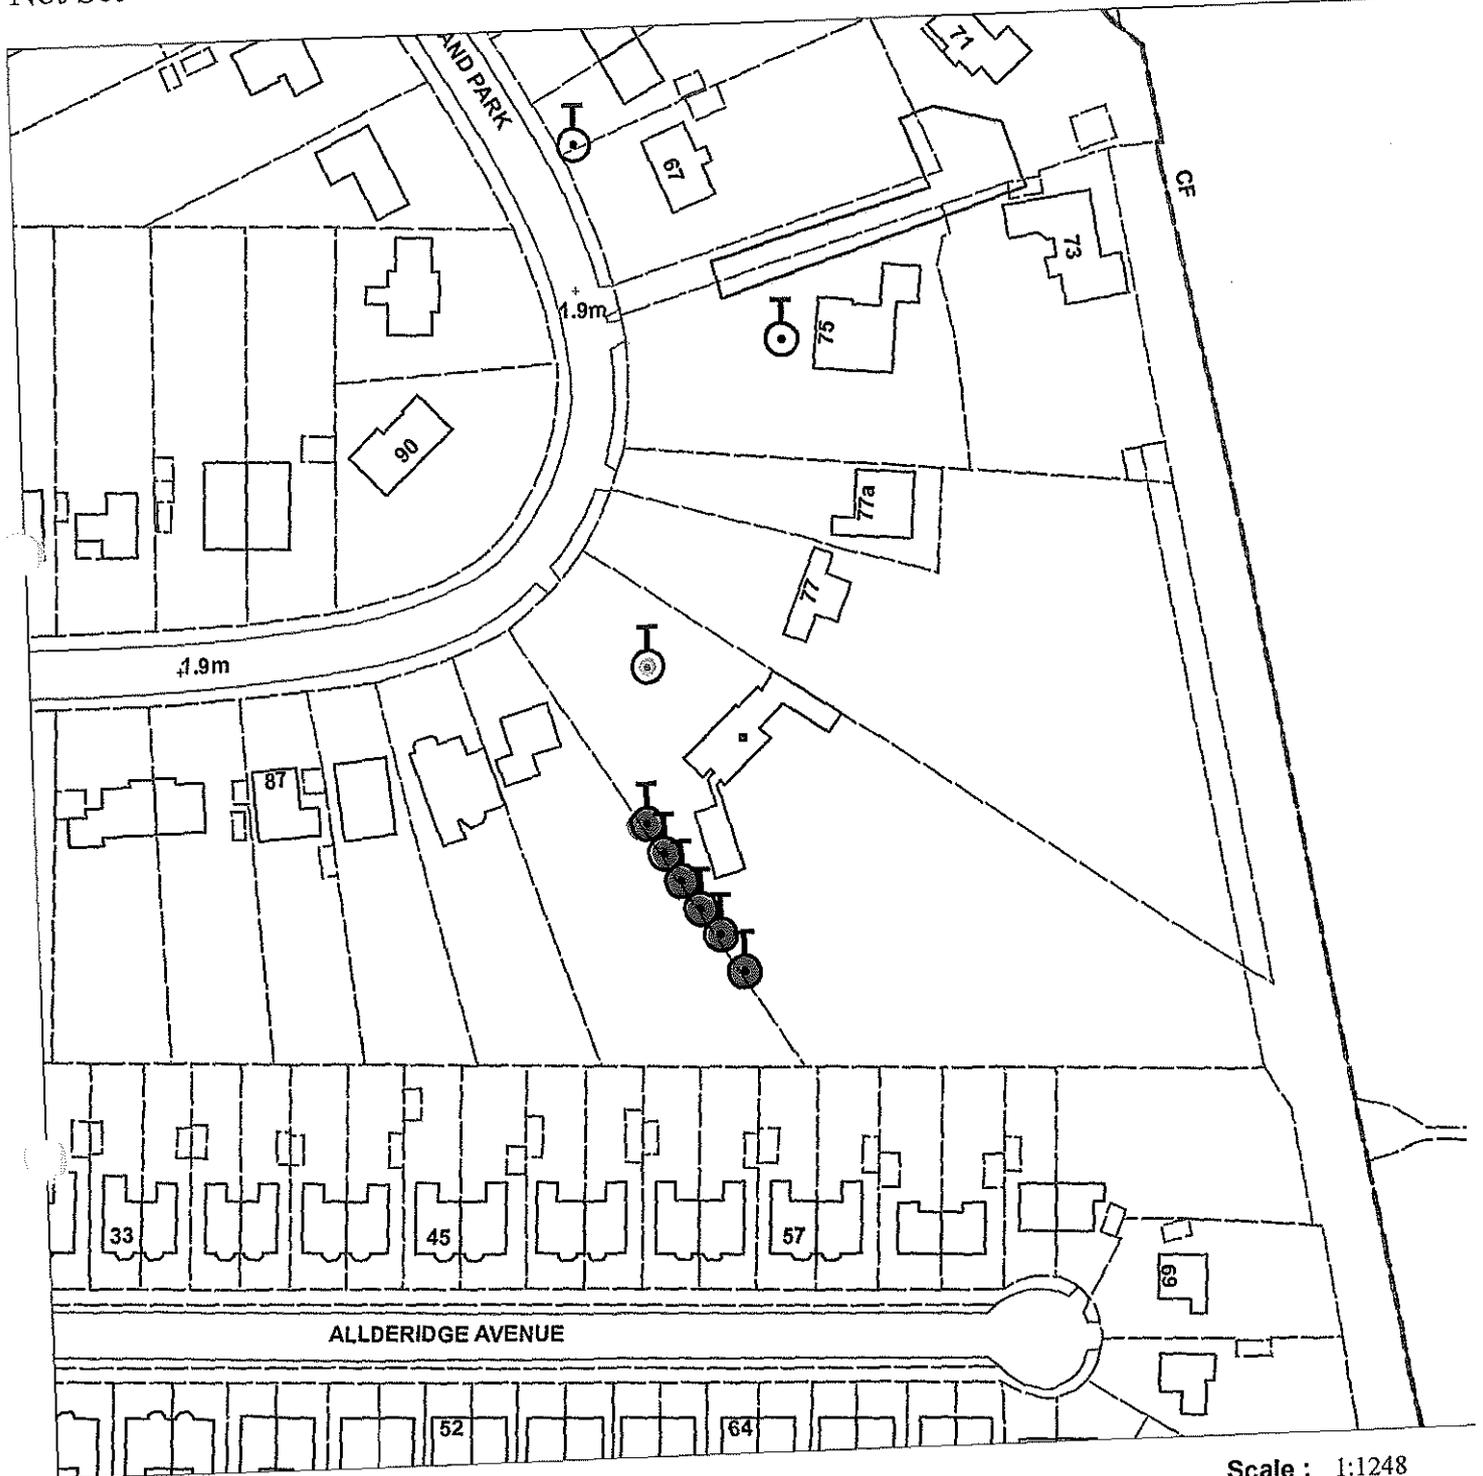

Scale : 1:1248

Organisation	Hull City Council
Department	Planning Department
	Not Set
Date	27 April 2015


NEWLAND PARK



Hull City Council


Tree Preservation Order No 219

80 Newland Park Hull

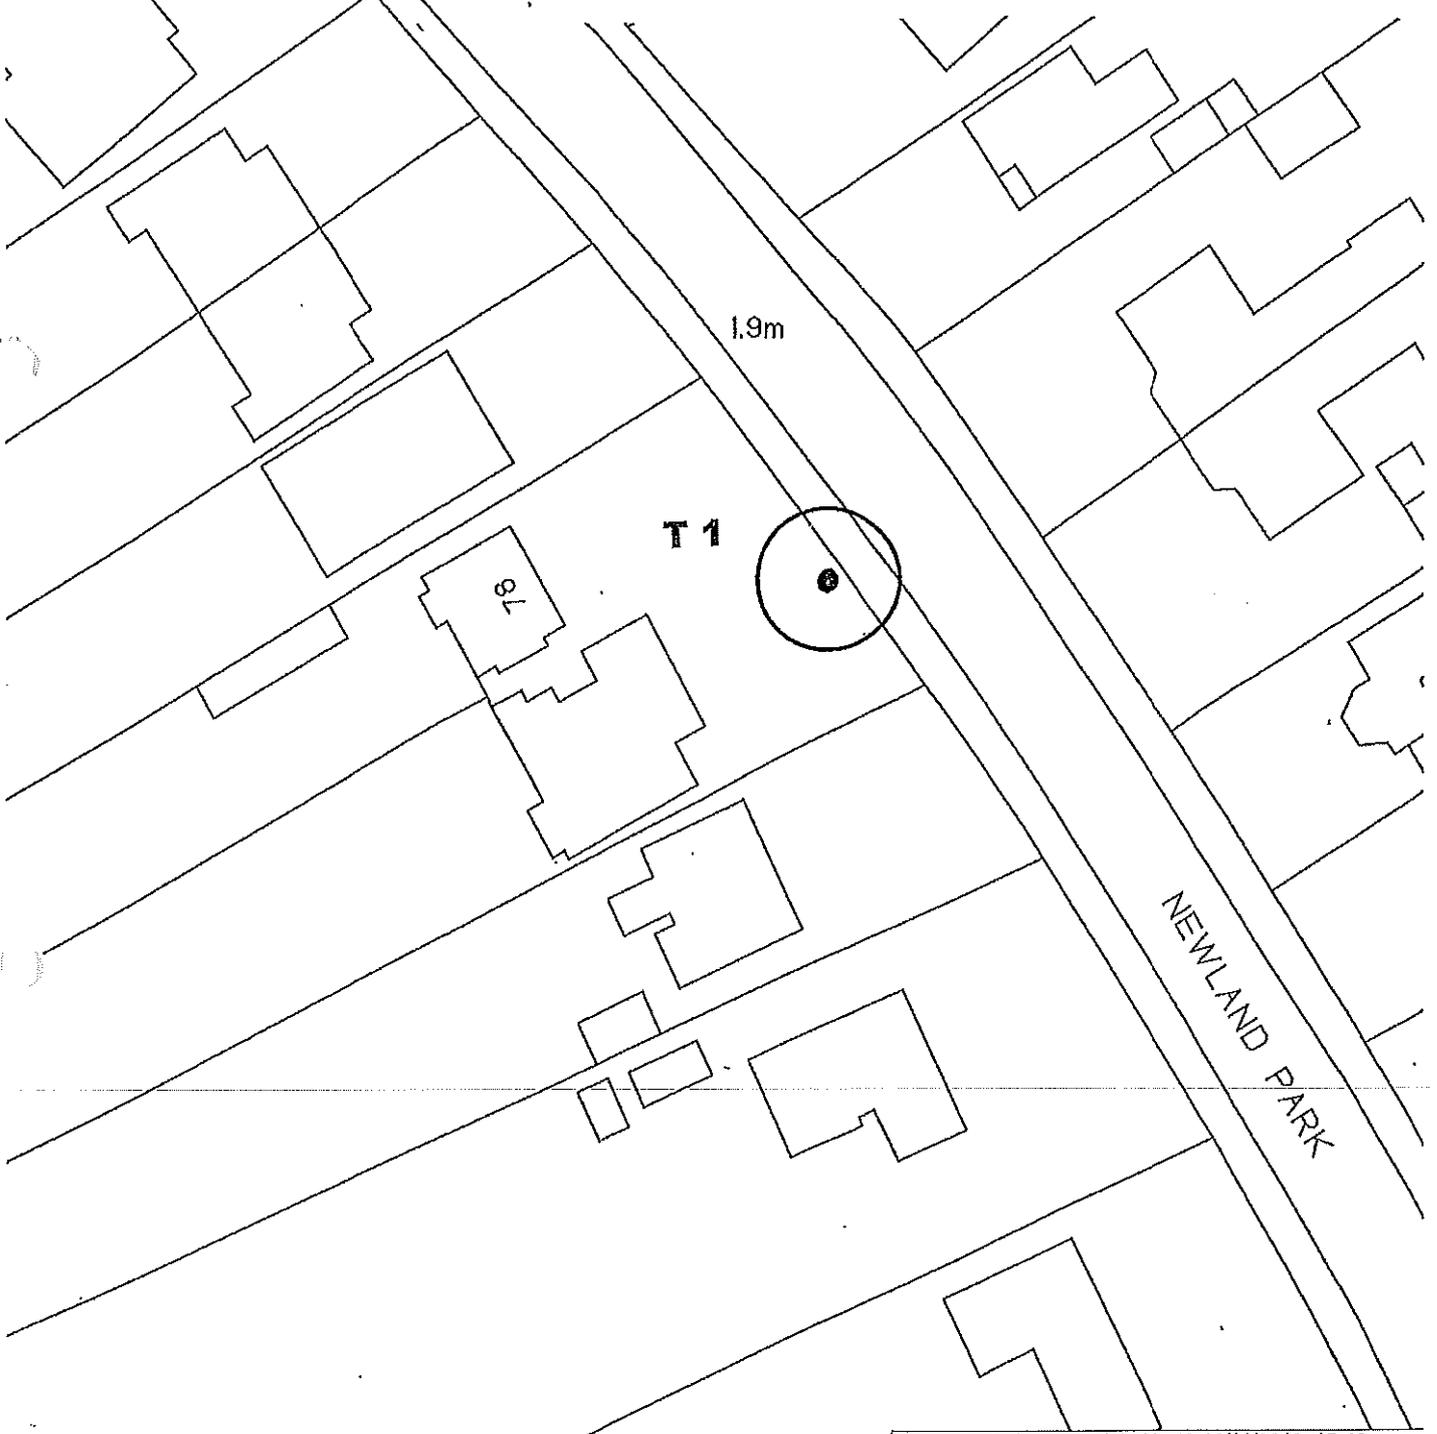

Scale 1:500 Printed by T 08/11/2016 15:42

This map is reproduced from Ordnance Survey material with the permission of Ordnance Survey on behalf of the Controller of Her Majesty's Stationery Office © Crown Copyright. Unauthorised reproduction infringes Crown Copyright and may lead to prosecution or civil proceedings. Kingston upon Hull City Council Licence No. 100023372 2013

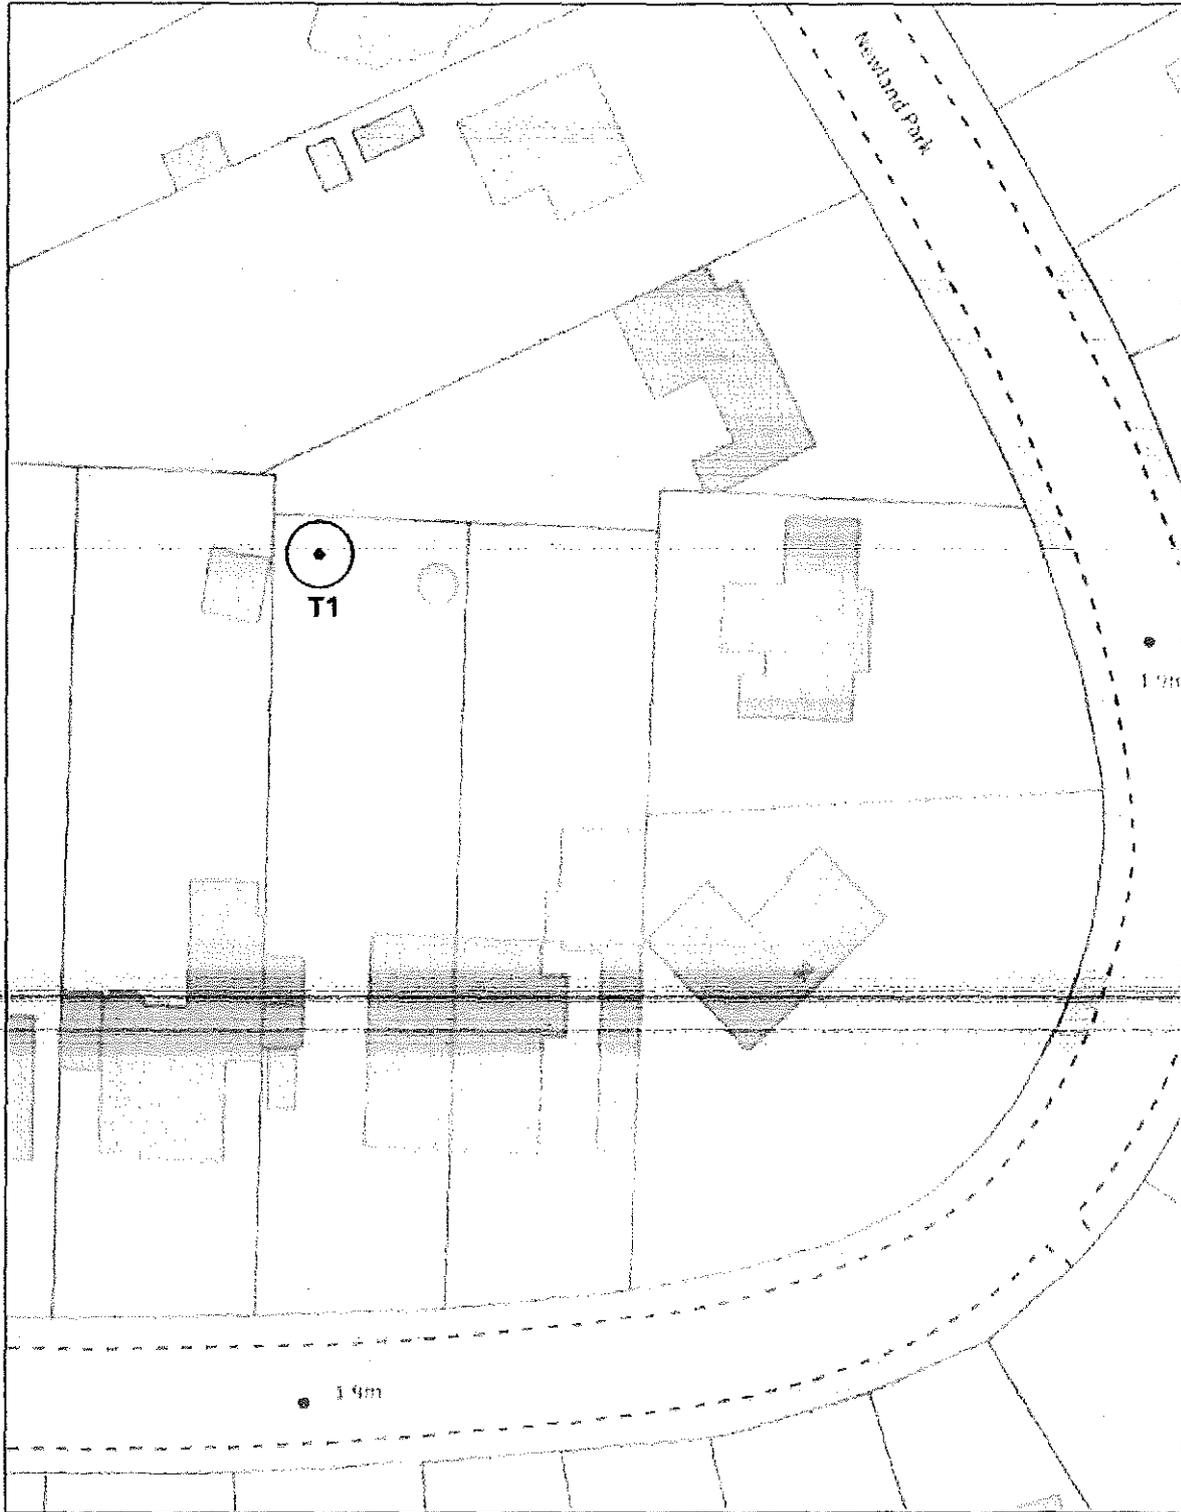


94 Newland Park Hull
City Council

N Scale: 1:500 (c) Crown Copyright and database rights 2025 Ordnance Survey AC0000849994

Printed on: 2025-12-12 11:34:41 by telein@HULLCC 0 1:500 25m

TPO 311 - 94 Newland Park

TPO 218 97 NEWLAND PARK.

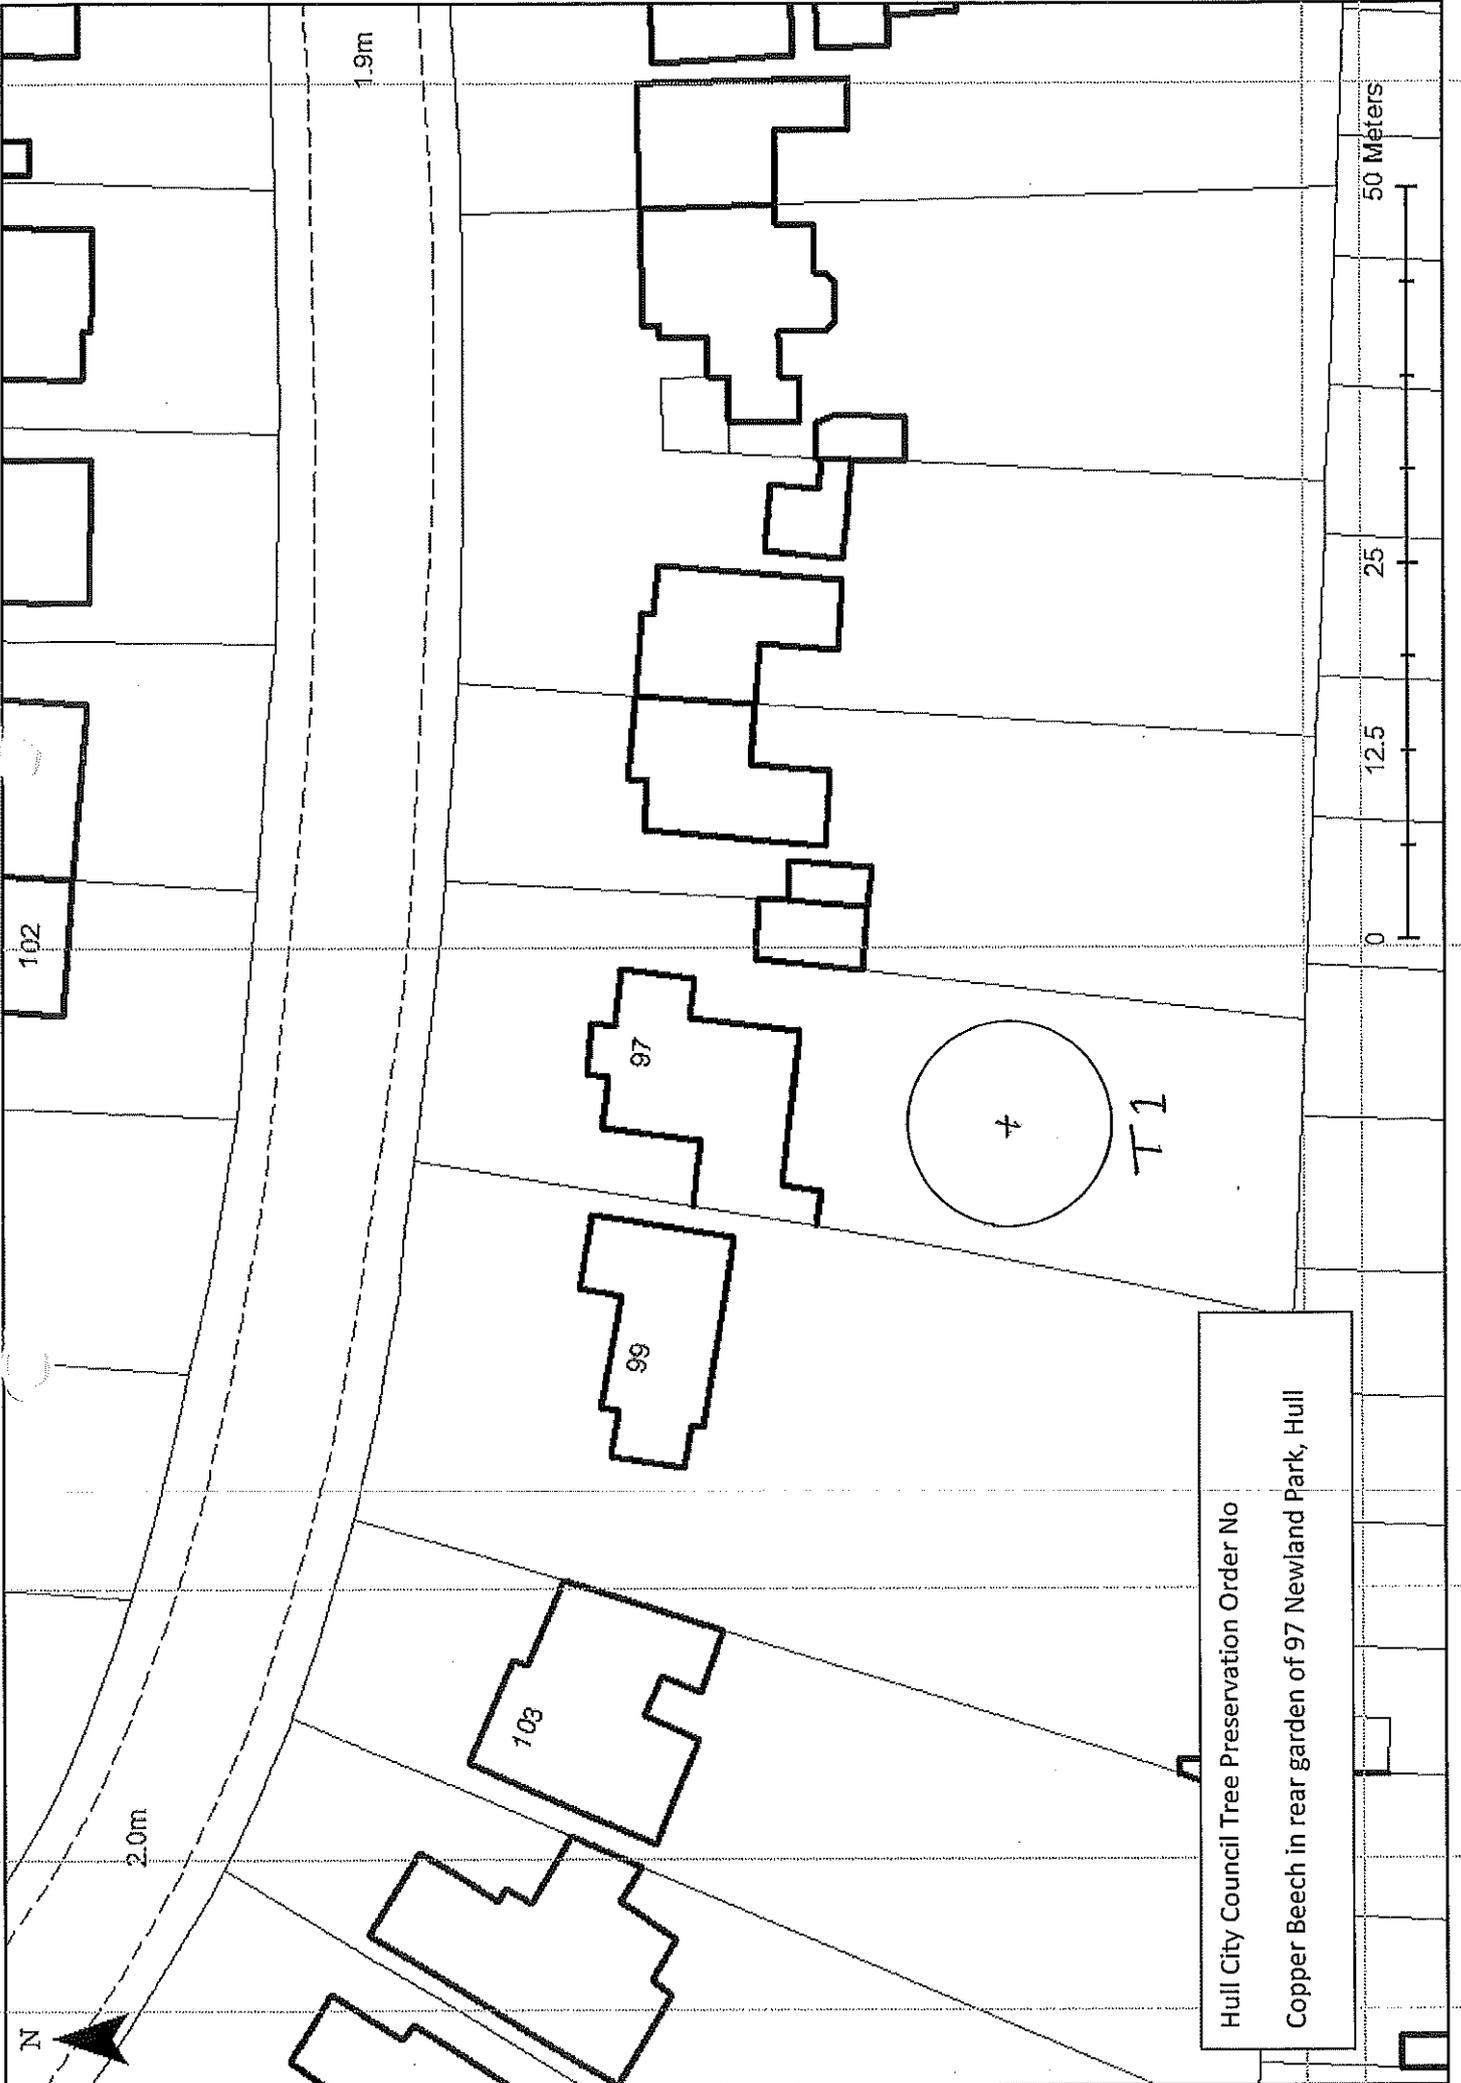


Hull City Council Tree Preservation Order No
Copper Beech in rear garden of 97 Newland Park, Hull

TPO 141 106 Newland Park




Not Set

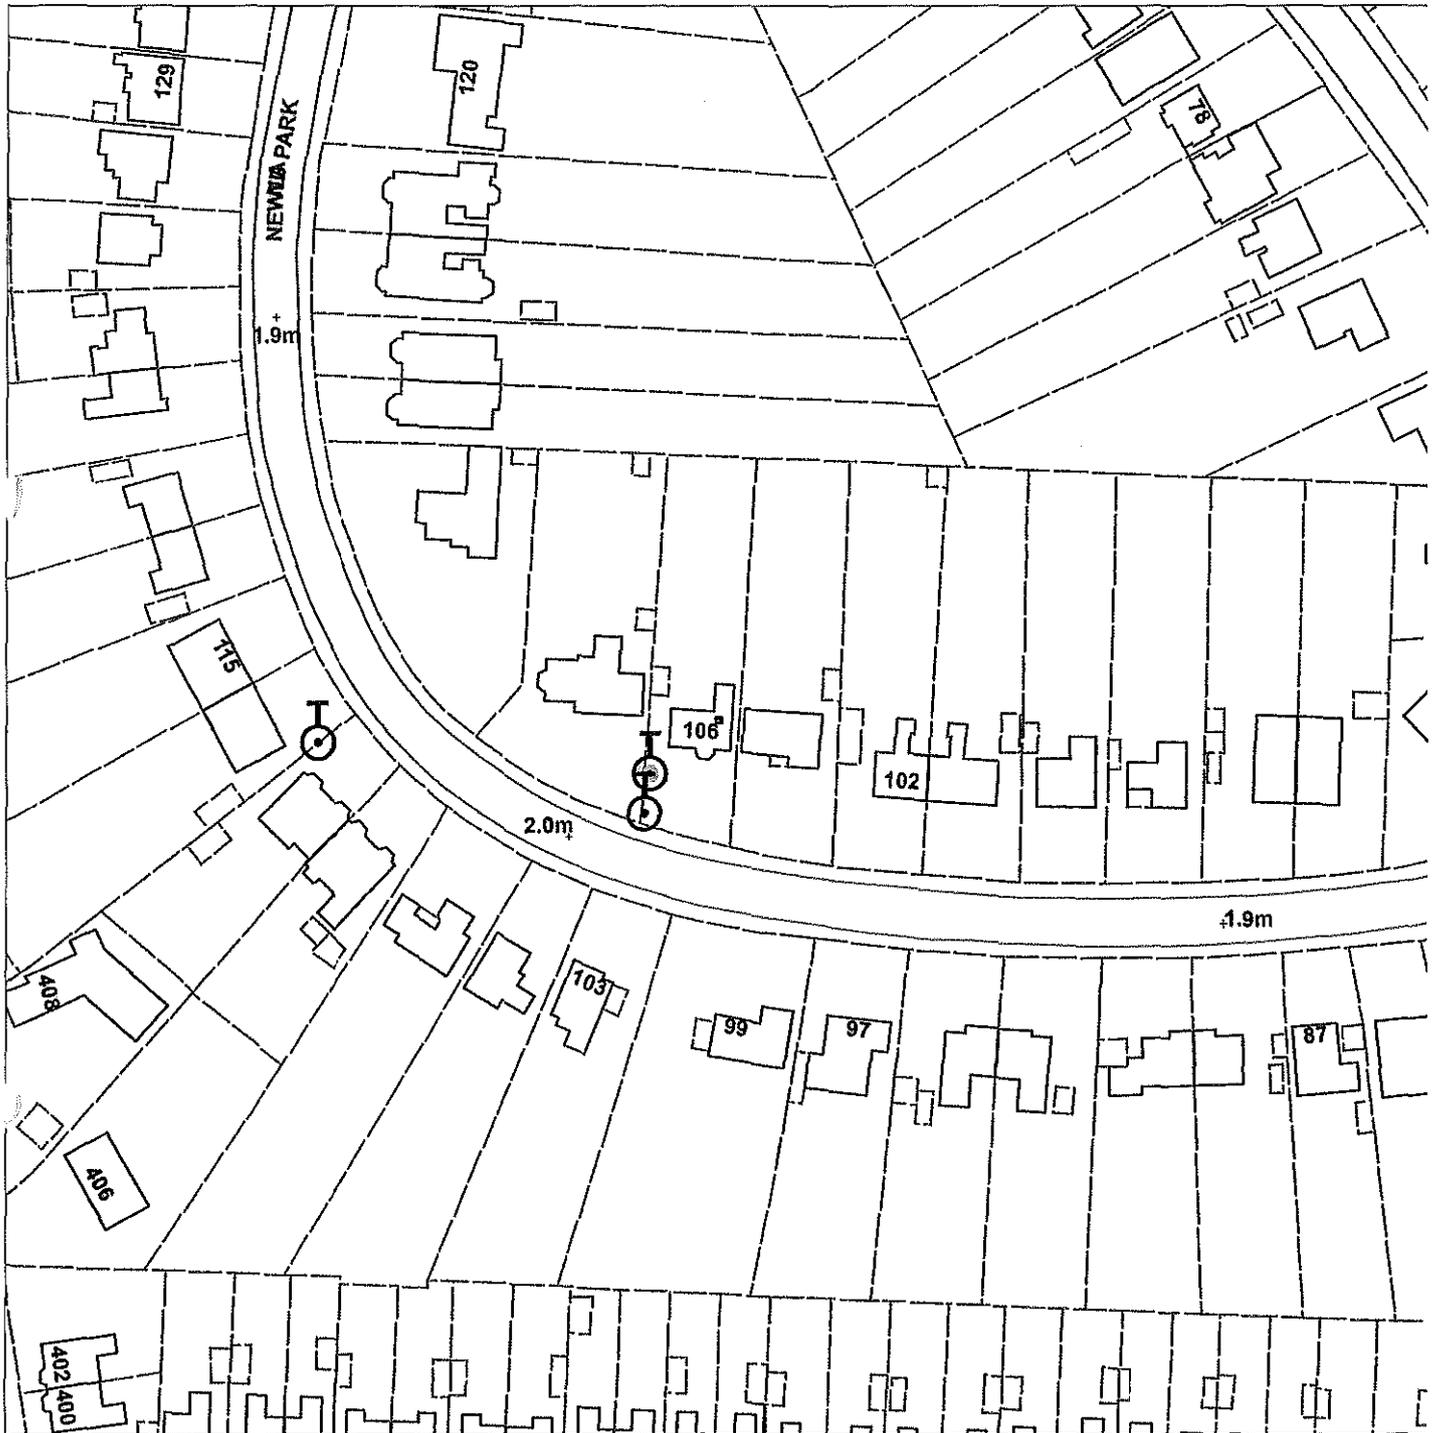

Scale : 1:1248

Organisation	Hull City Council
Department	Planning Department
	Not Set
Date	27 April 2015

TPO 315 110 Newland Park.

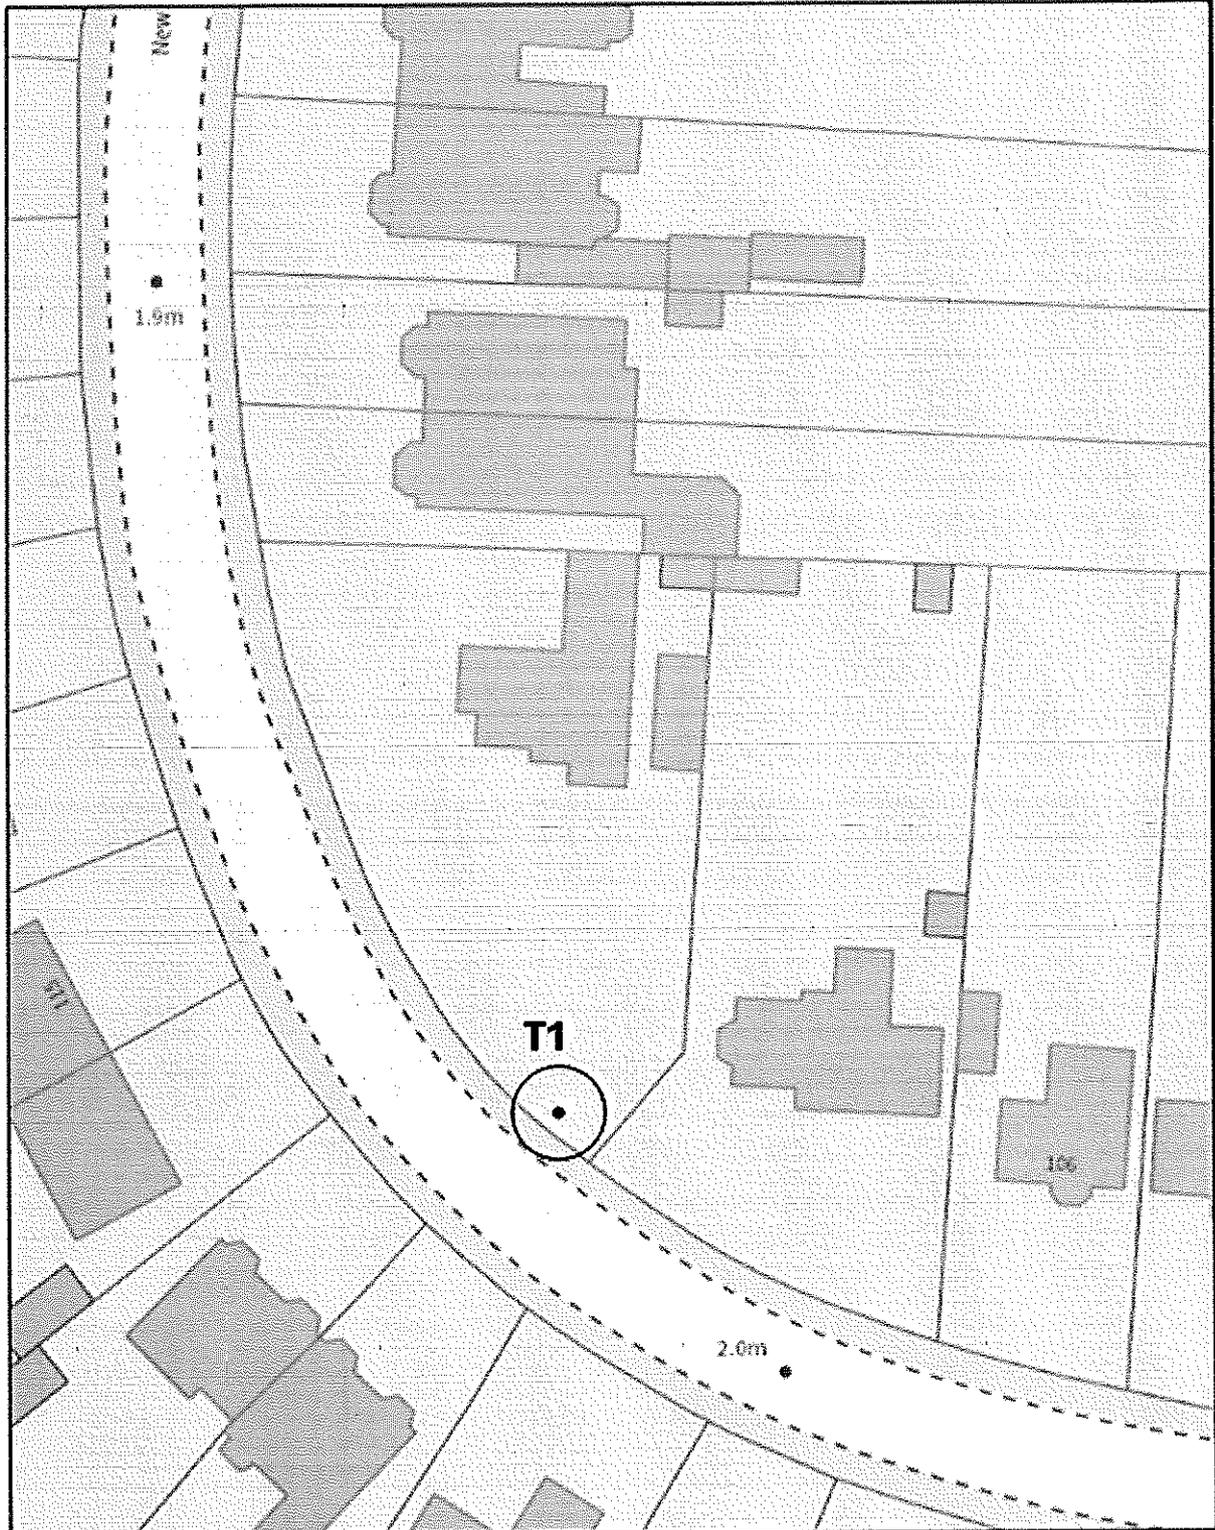

110 Newland Park  **Hull**
City Council

 N Scale: 1:500


(c) Crown Copyright and database rights 2026 Ordnance Survey AC0000849994

Printed on: 2026-03-18 11:58:00 by lelein@HULLCC



TPO 99 111 Newland Park

Not Set

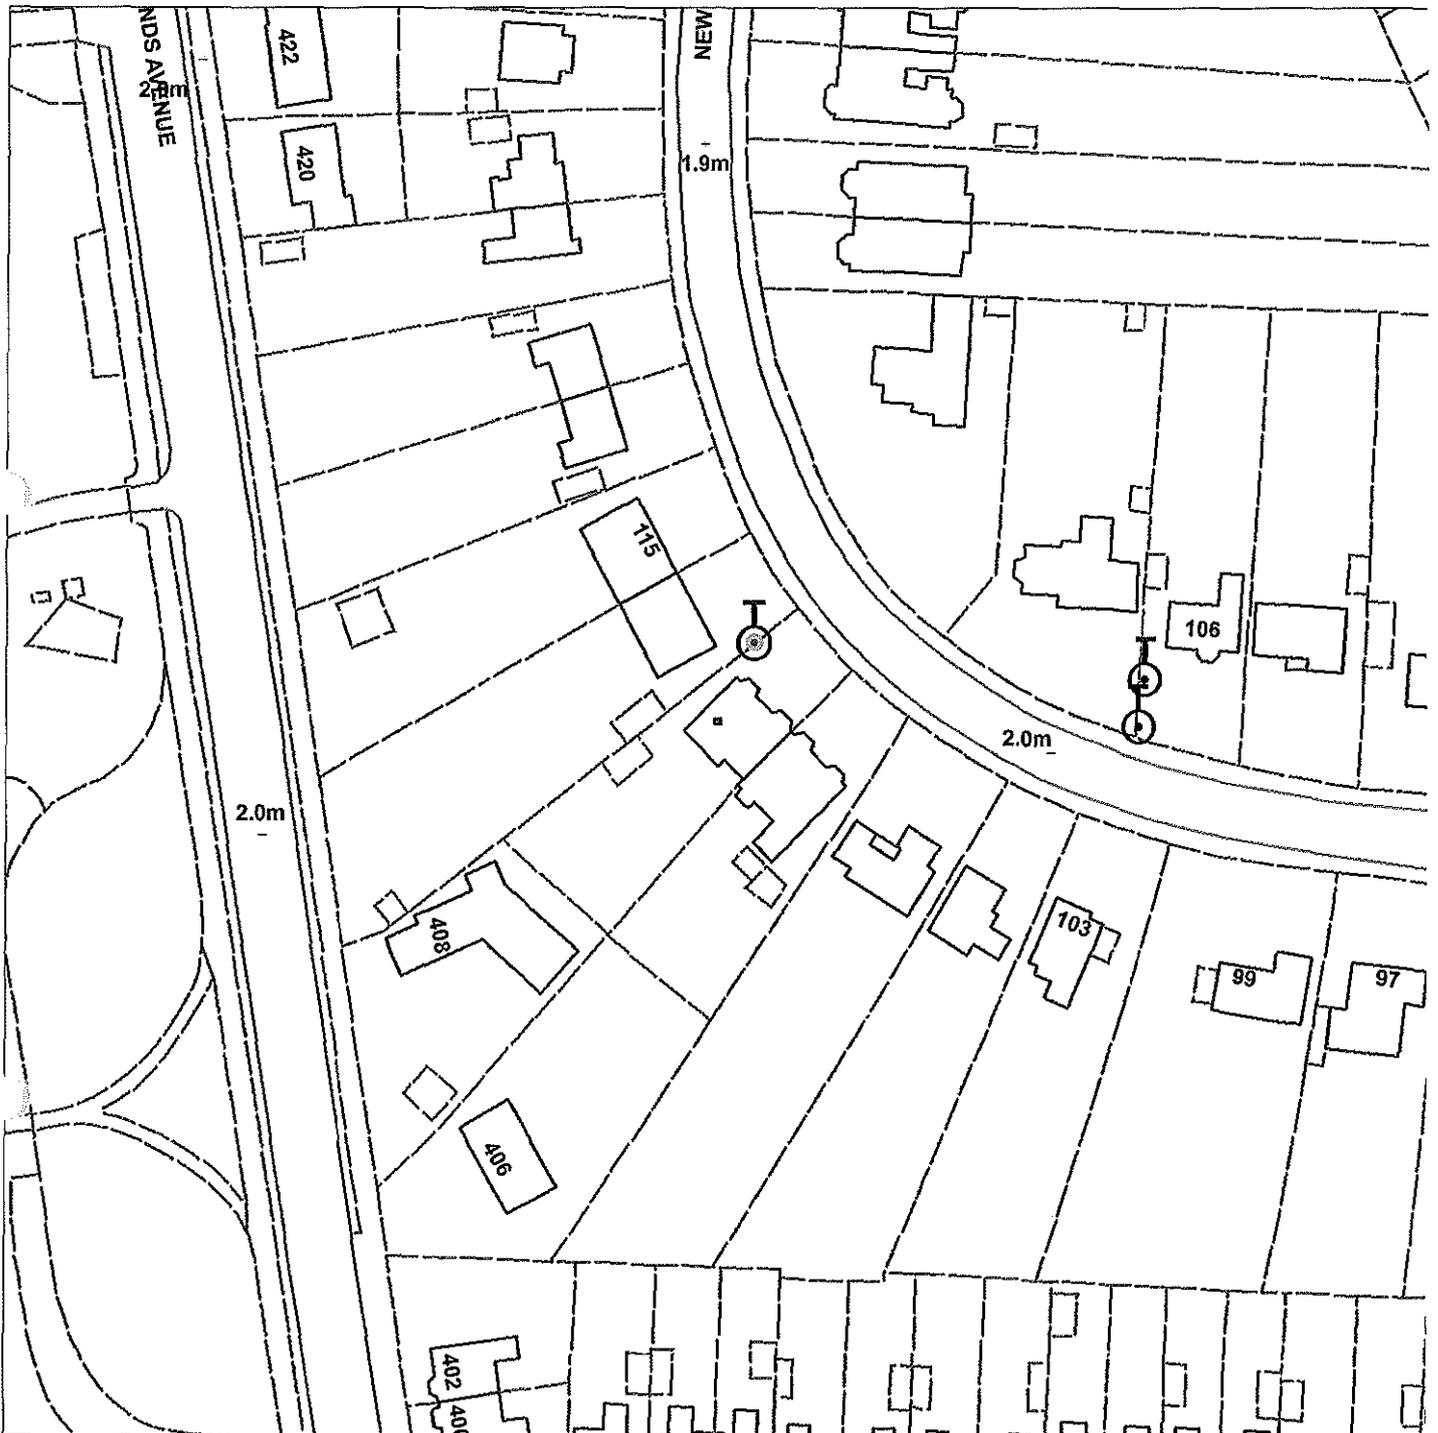


Scale : 1:1063

Organisation	Hull City Council
Department	Planning Department
	Not Set
Date	27 April 2015

159
TPO29 Newland Park




Not Set

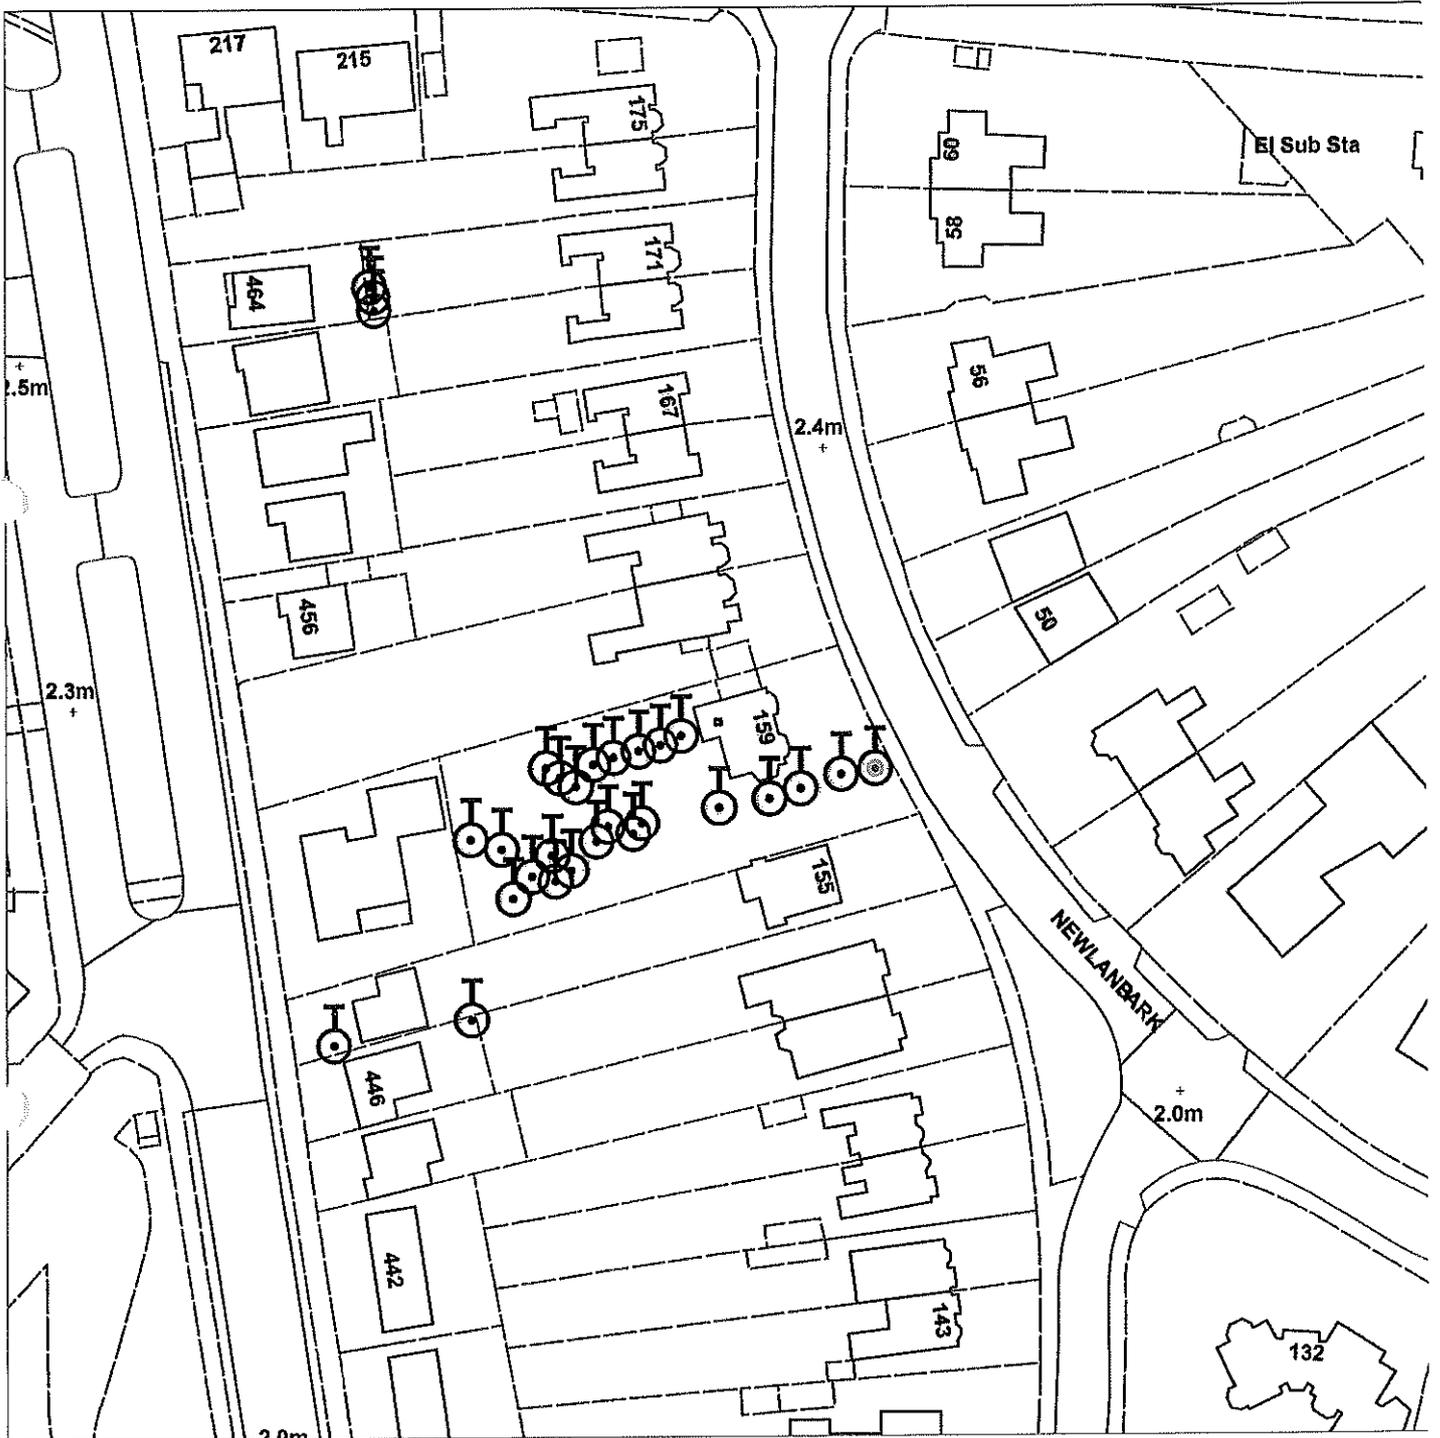

Scale : 1:1063

Organisation	Hull City Council
Department	Planning Department
	Not Set
Date	22 April 2015

161 Newland Park, Kingston Upon Hull, HU5 2DX

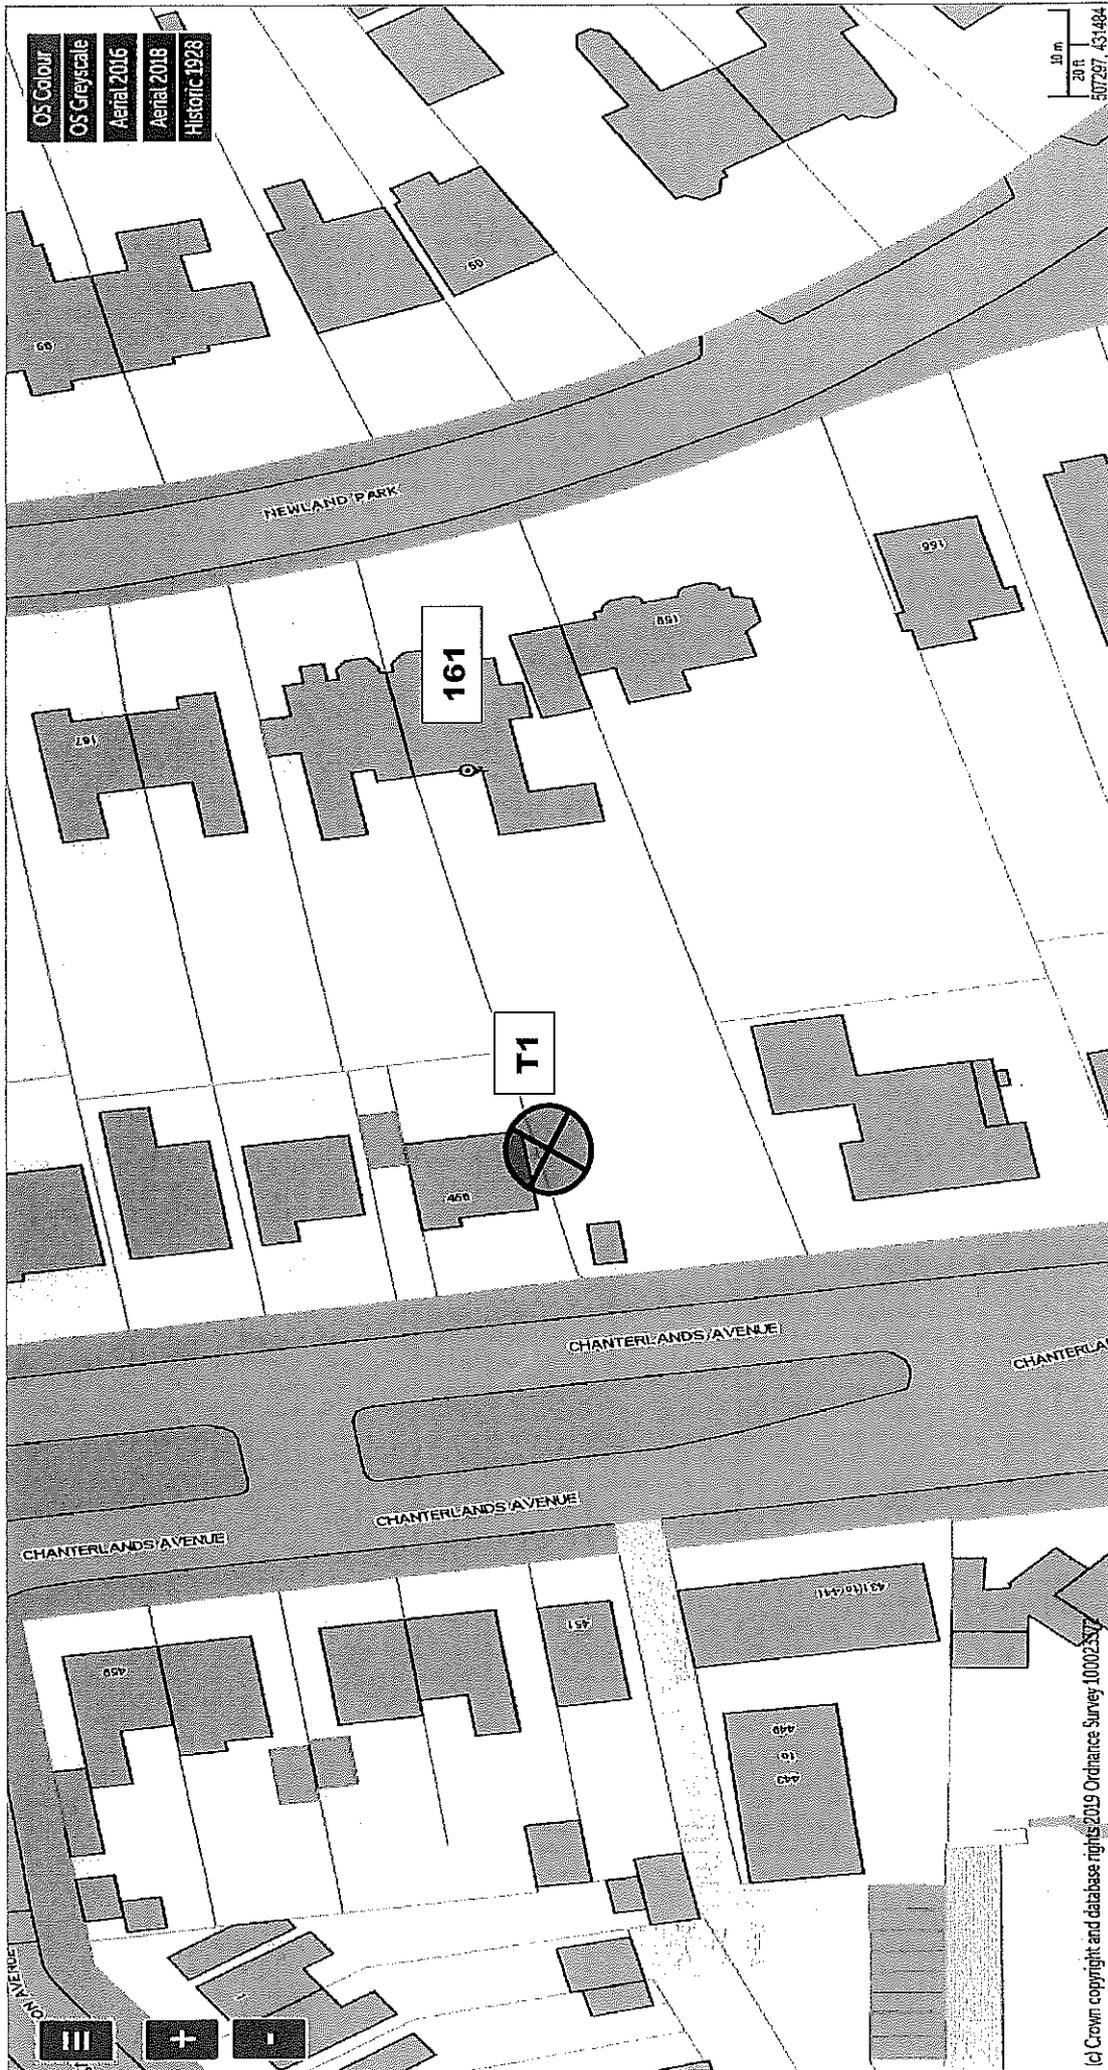


123 Newland Park

Tree Preservation Order No. 208

T1 = Purple Leaved Cherry Plum T2 = Silver Birch




Scale: 1:500

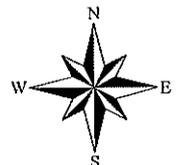

TPO 106 171 Newland Park

Not Set

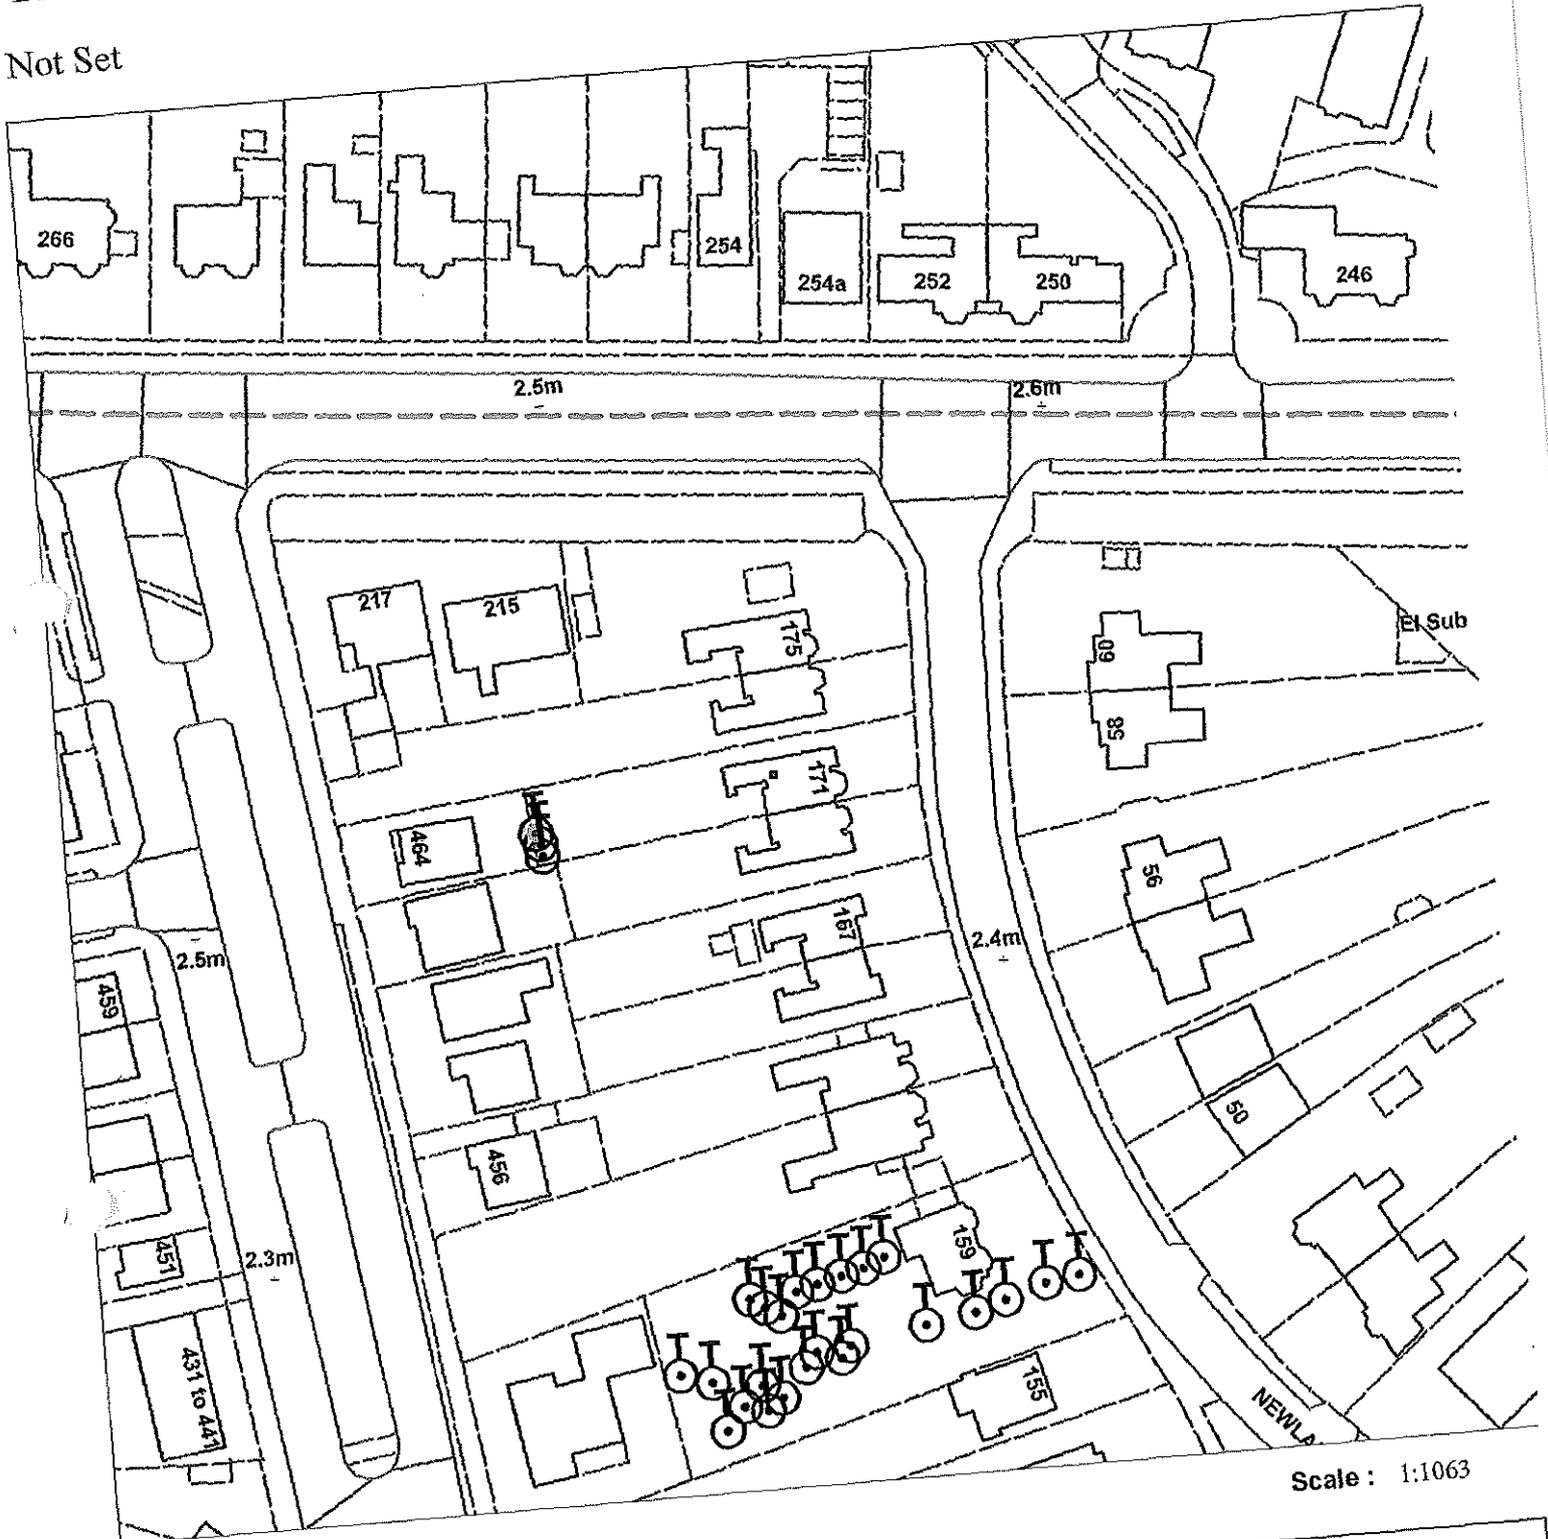


Scale : 1:1063

Organisation	Hull City Council
Department	Planning Department
	Not Set
Date	27 April 2015

TPOD 7 The Newlands

Not Set

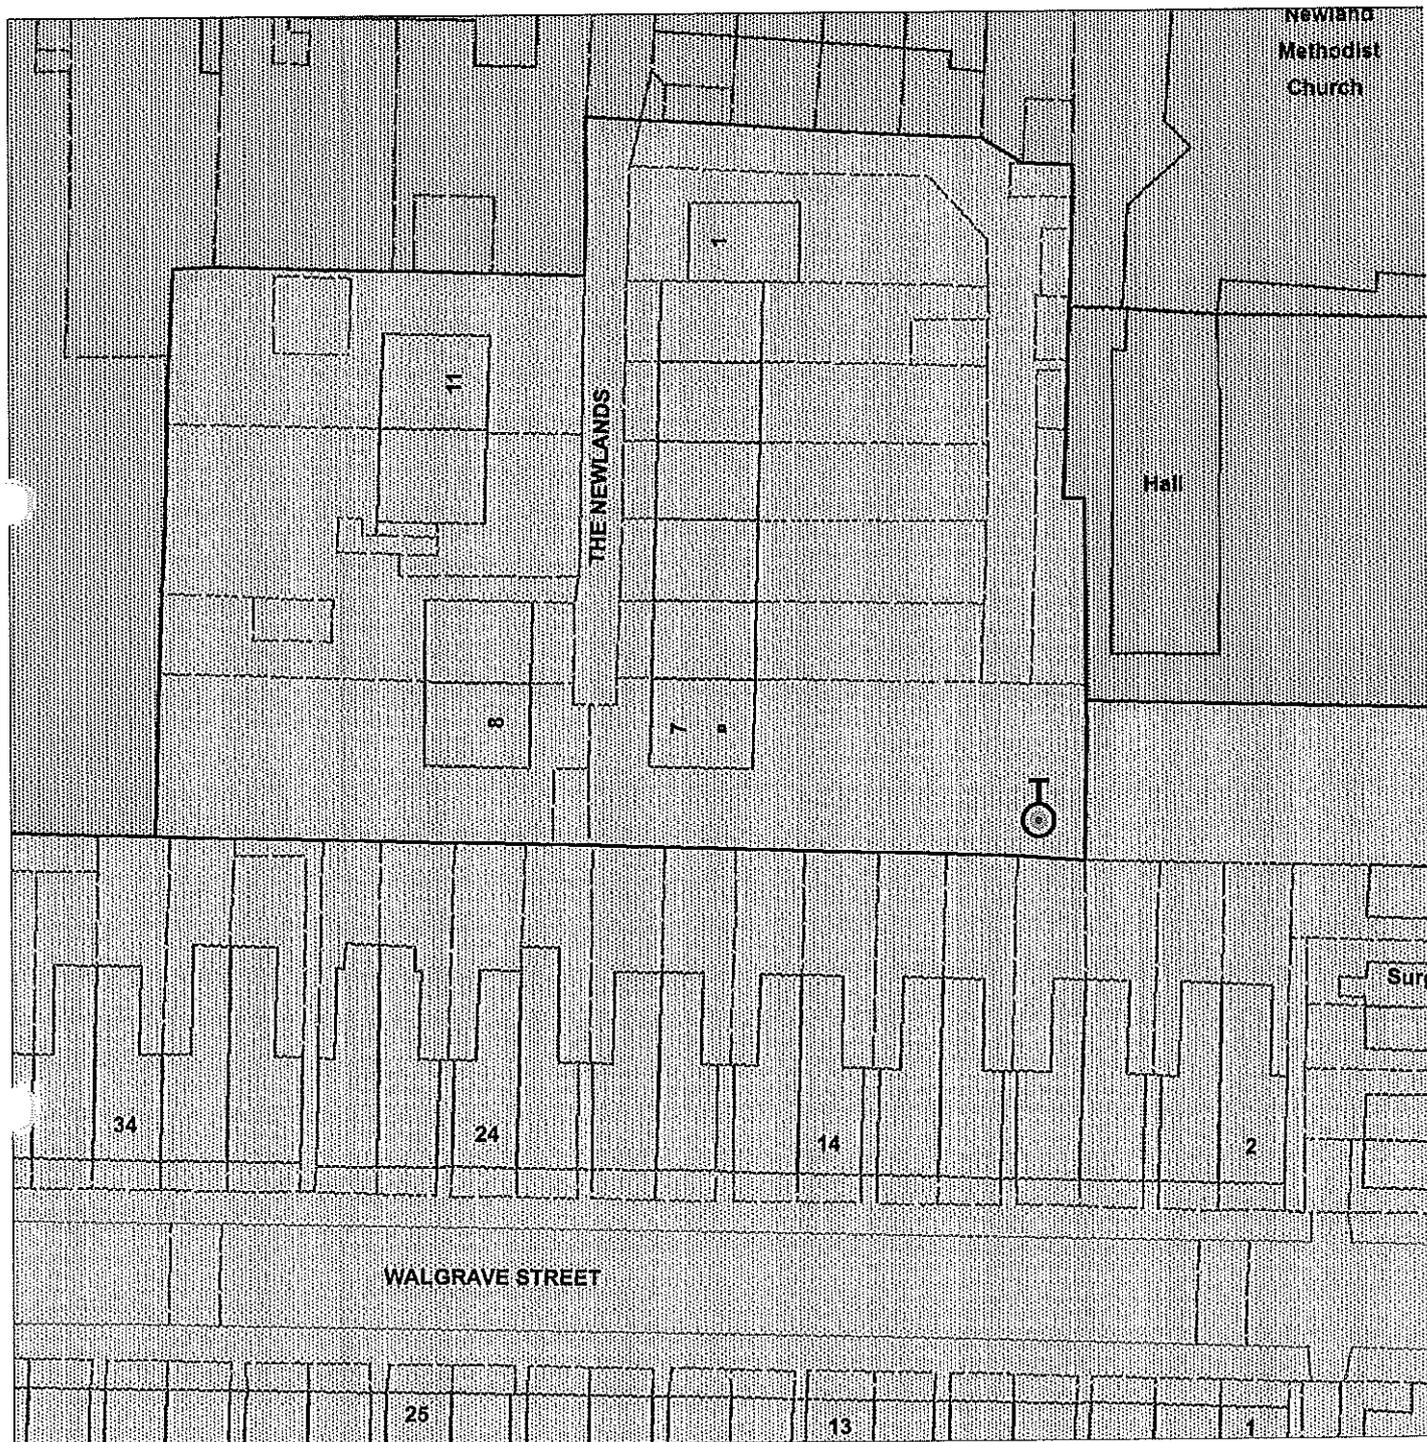


Scale : 1:531

Organisation	Hull City Council
Department	Planning
	Not Set
Date	28 April 2015

TPO 146 10 The Oval

Not Set

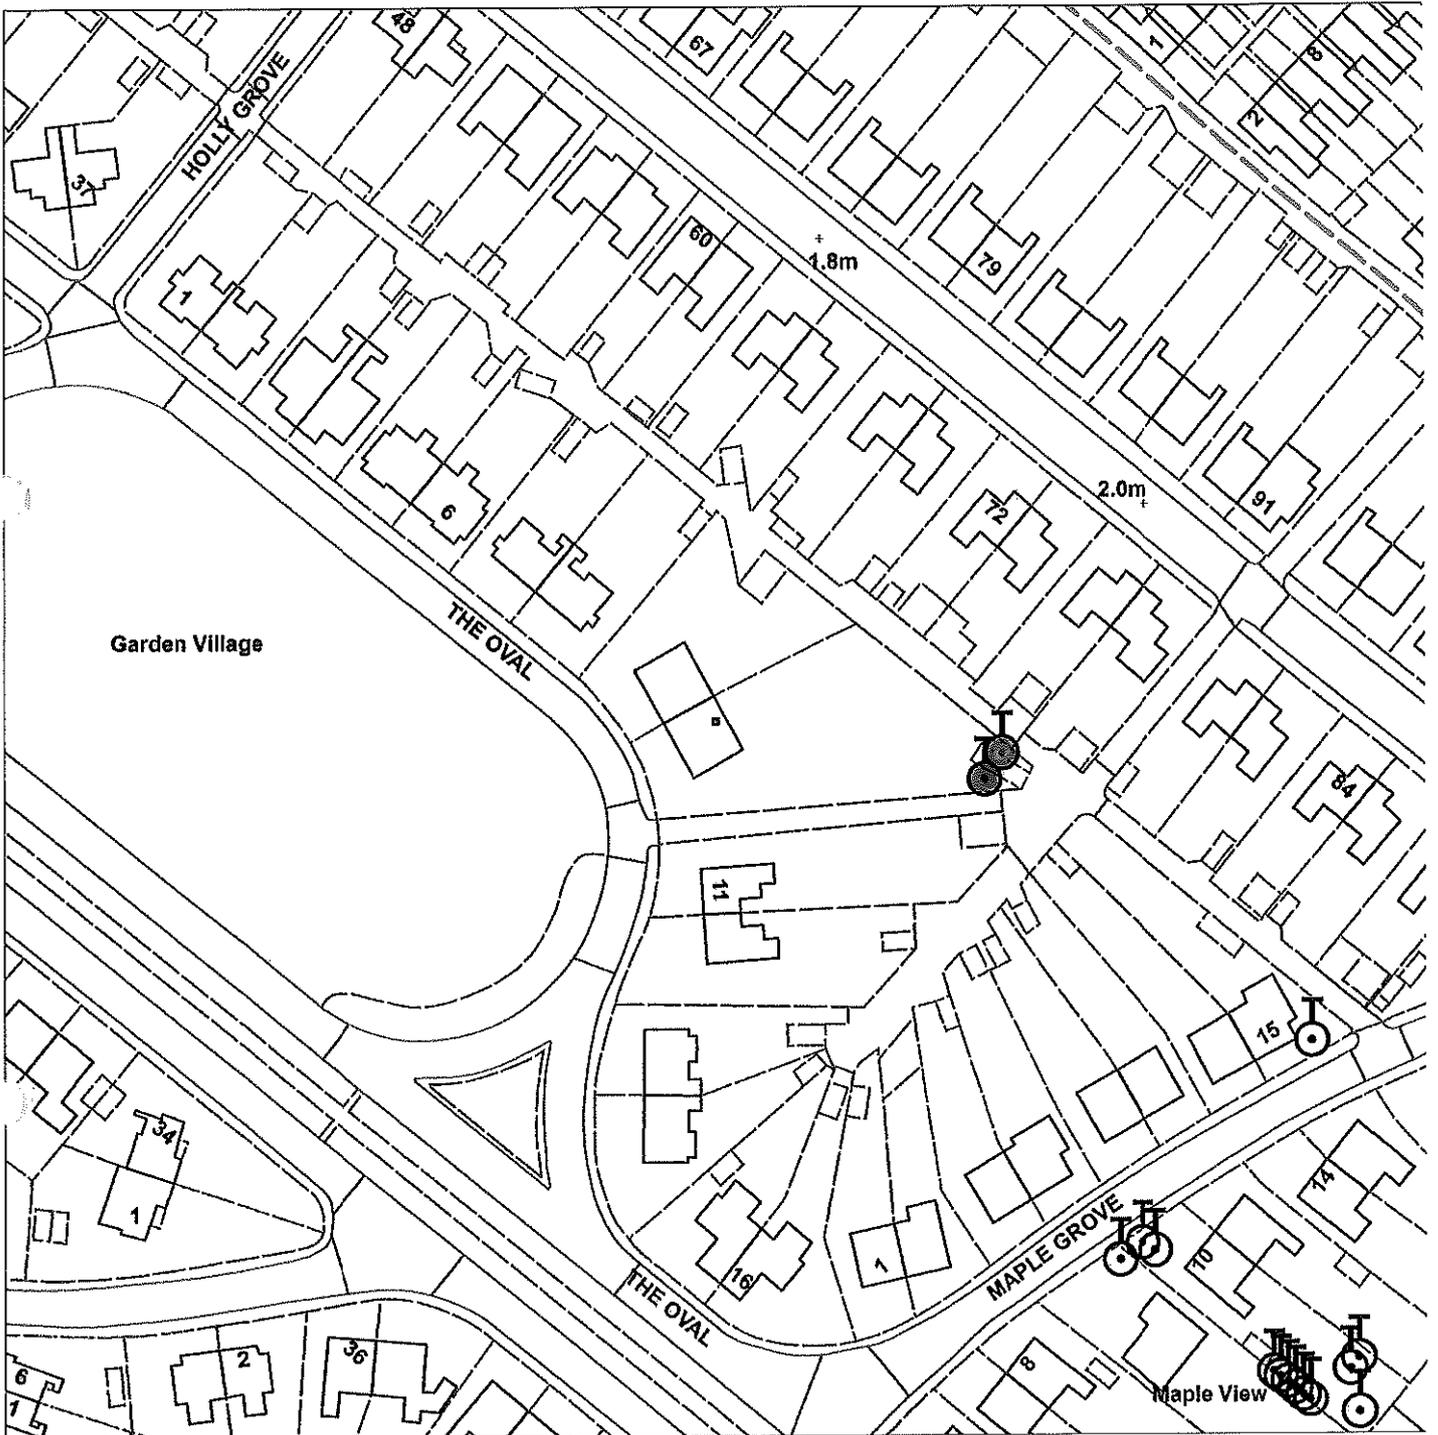

Scale : 1:1248

Organisation	Hull City Council
Department	Planning Department
	Not Set
Date	27 April 2015

TPO 170 24 Oxford Violet

Not Set



Scale : 1:1248

Organisation	Hull City Council
Department	Planning Department
	Not Set
Date	27 April 2015