



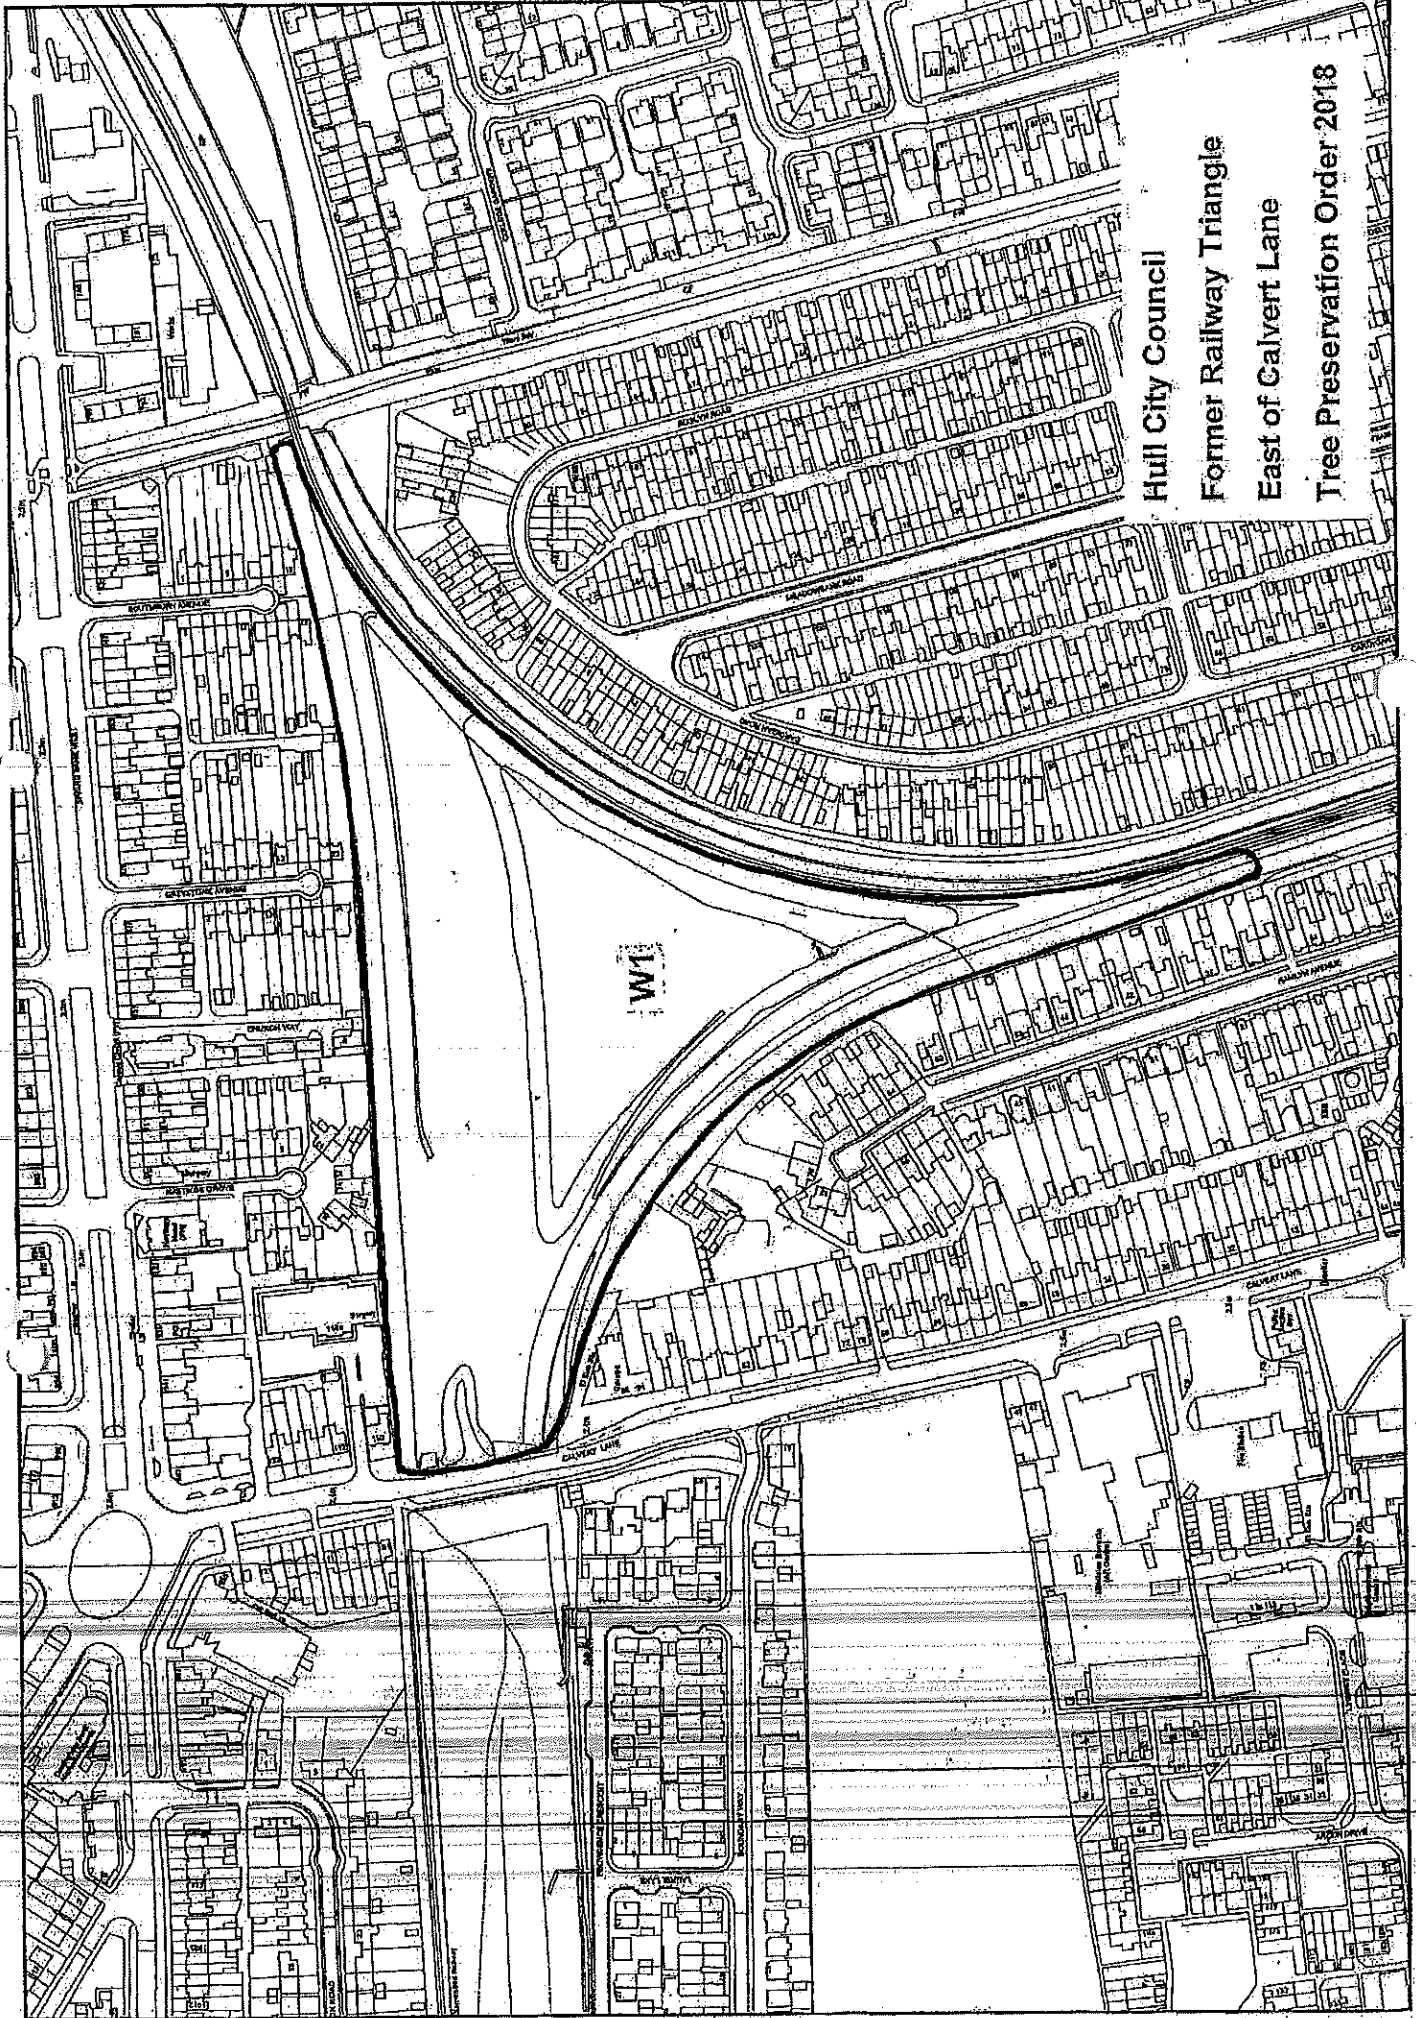

TPO 267

MARINA COURT

CASTLE STREET.

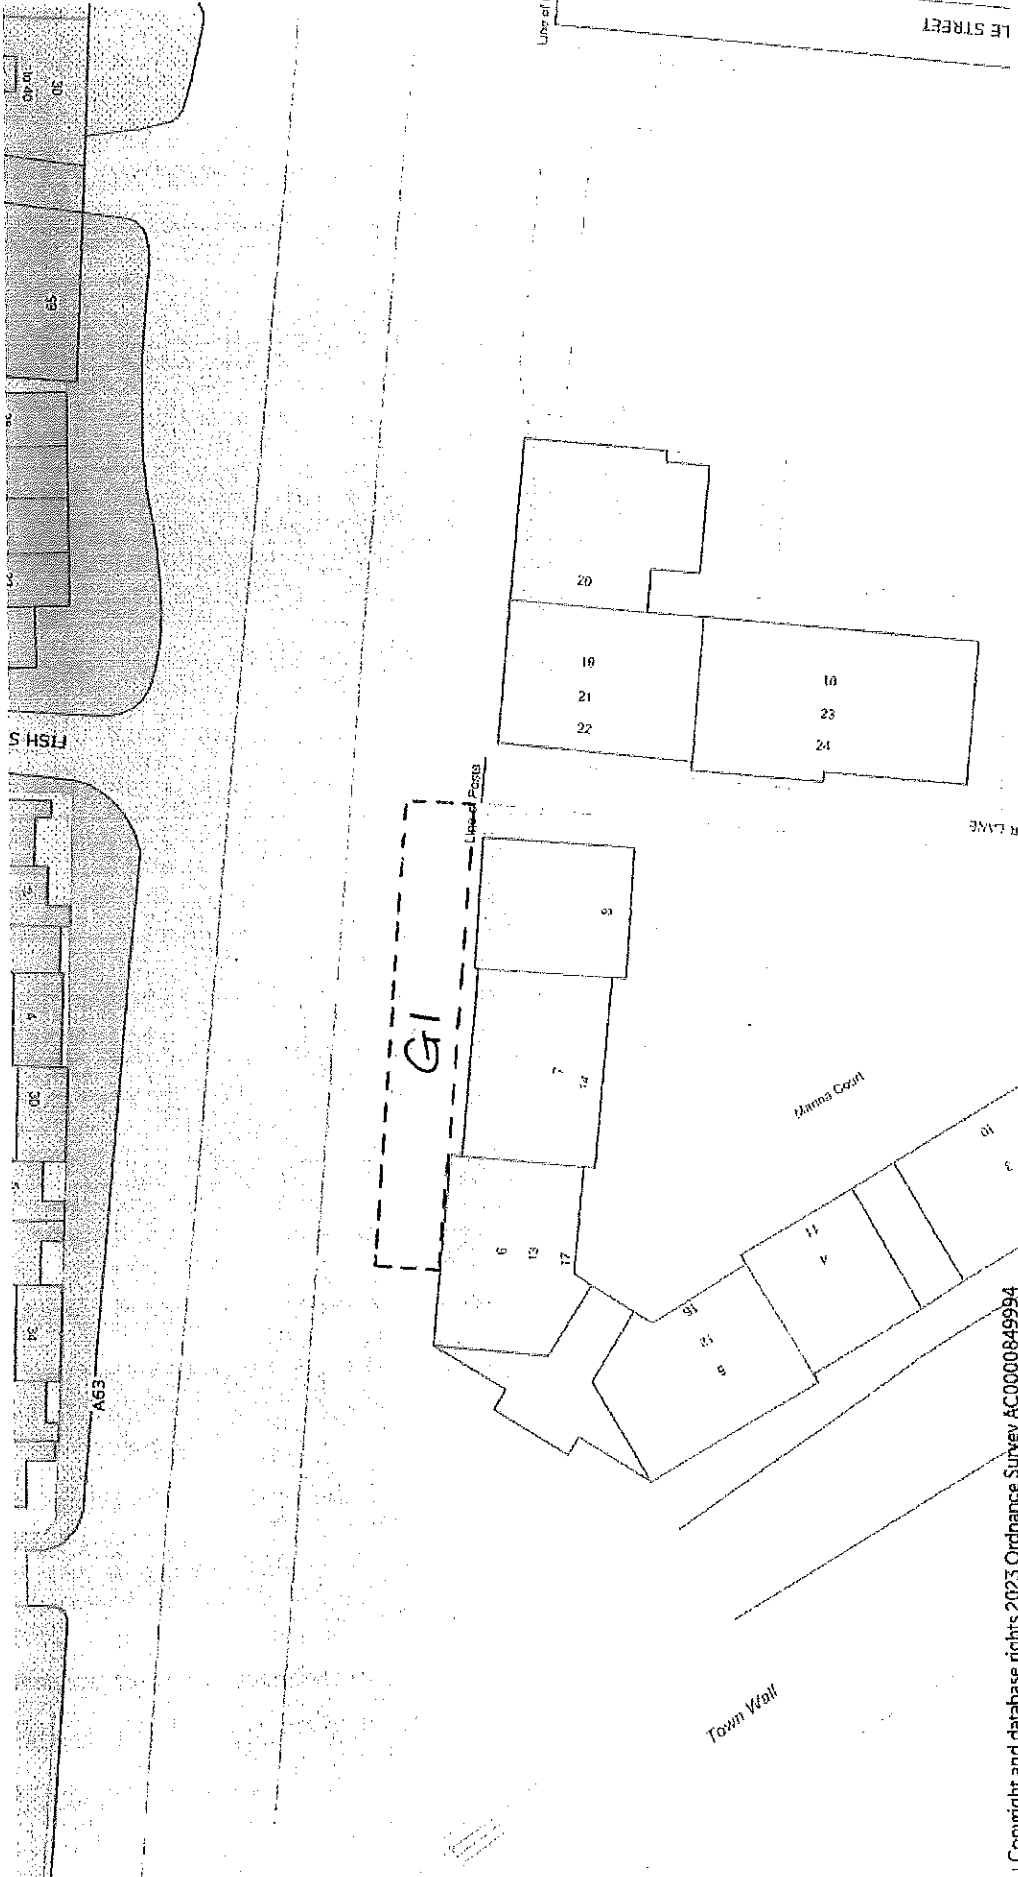

Organisation	Hull City Council
Department	Planning Department
	Not Set
Date	27 April 2015



Reception Consultation

Reception Details Orders Actions Map Print Index

Order No.	02/00117/TPO	U.P.S.N.	000021137711
Type	TPO - Tree Preservation Order	Address	Recreation Ground Chamberlain Road Kingston Upon Hull HU8 8TW
Status	CONF - Order Confirmed		
Map Ref. (E)	510832 (N) 430838		

Title This Order may be cited as The Kingston upon Hull (Chamberlain Road, Brooklands Recreation Ground) Tree Preservation Order No 117, 2002

Contact Details	Date Received	23.10.2002
Reference	Officer	
Contact Type	Ward	T1 - Drypool
Name	Parish	RIVERS
Address	Conservation Area	
	BC Refs	
	DC Refs	01/00954/PF
Contact	TP Refs	

Grounds	Sequence	Reason

Save Exit

Order No. 02/0017/TPO

U.P.N.N. 000213771

Status CONF - Order Confirmed

Title This Order may be cited as The Kingston upon Hull (Chamberlain Road, Broadlands Recreation Ground) Tree Preservation Order No 117, 2002

Address Recreation Ground
Chamberlain Road
Kingston Upon Hull
HU8 8HW

Category	Description	Category Nos.	Contained In	Count	Species	Map Ref (E)	Map Ref (N)	Date Removed
Pres				1	VARIOUS - A variety of Tre	510803	430888	

Order No.	02/00117/TPO	Address Recreation Ground Chamberlain Road Kingston Upon Hull HU8 8RW
U.P.N.N.	00002137711	
Status	CONF - Order Confirmed	
Title	This Order may be cited as The Kingston upon Hull (Chamberlain Road, Brooklands Recreation Ground) Tree Preservation Order No 117, 2002	

Objections Deadline	23.04.2003	Officer		Committee Date	
Provisional Order Date	23.10.2002	Provisional Expiry Date	24.10.2002	Approved Y/N	Y
Date Confirmed	05.03.2003	Type of Order	CONFIR - Confirmation	Date Served	23.10.2002
Date Closed		Reason Closed		Last Letter Sent	


Notified		Notified Type		Object Y/N	
Address		Letter Type		Date Printed	
Type				Date Sent	
				Date Reply Rec.	

Modifications		Date Modified		Modification		Reason	
Modified?	☐						

Save Edit

TPO 179 446 Chanterlands Avenue

Not Set

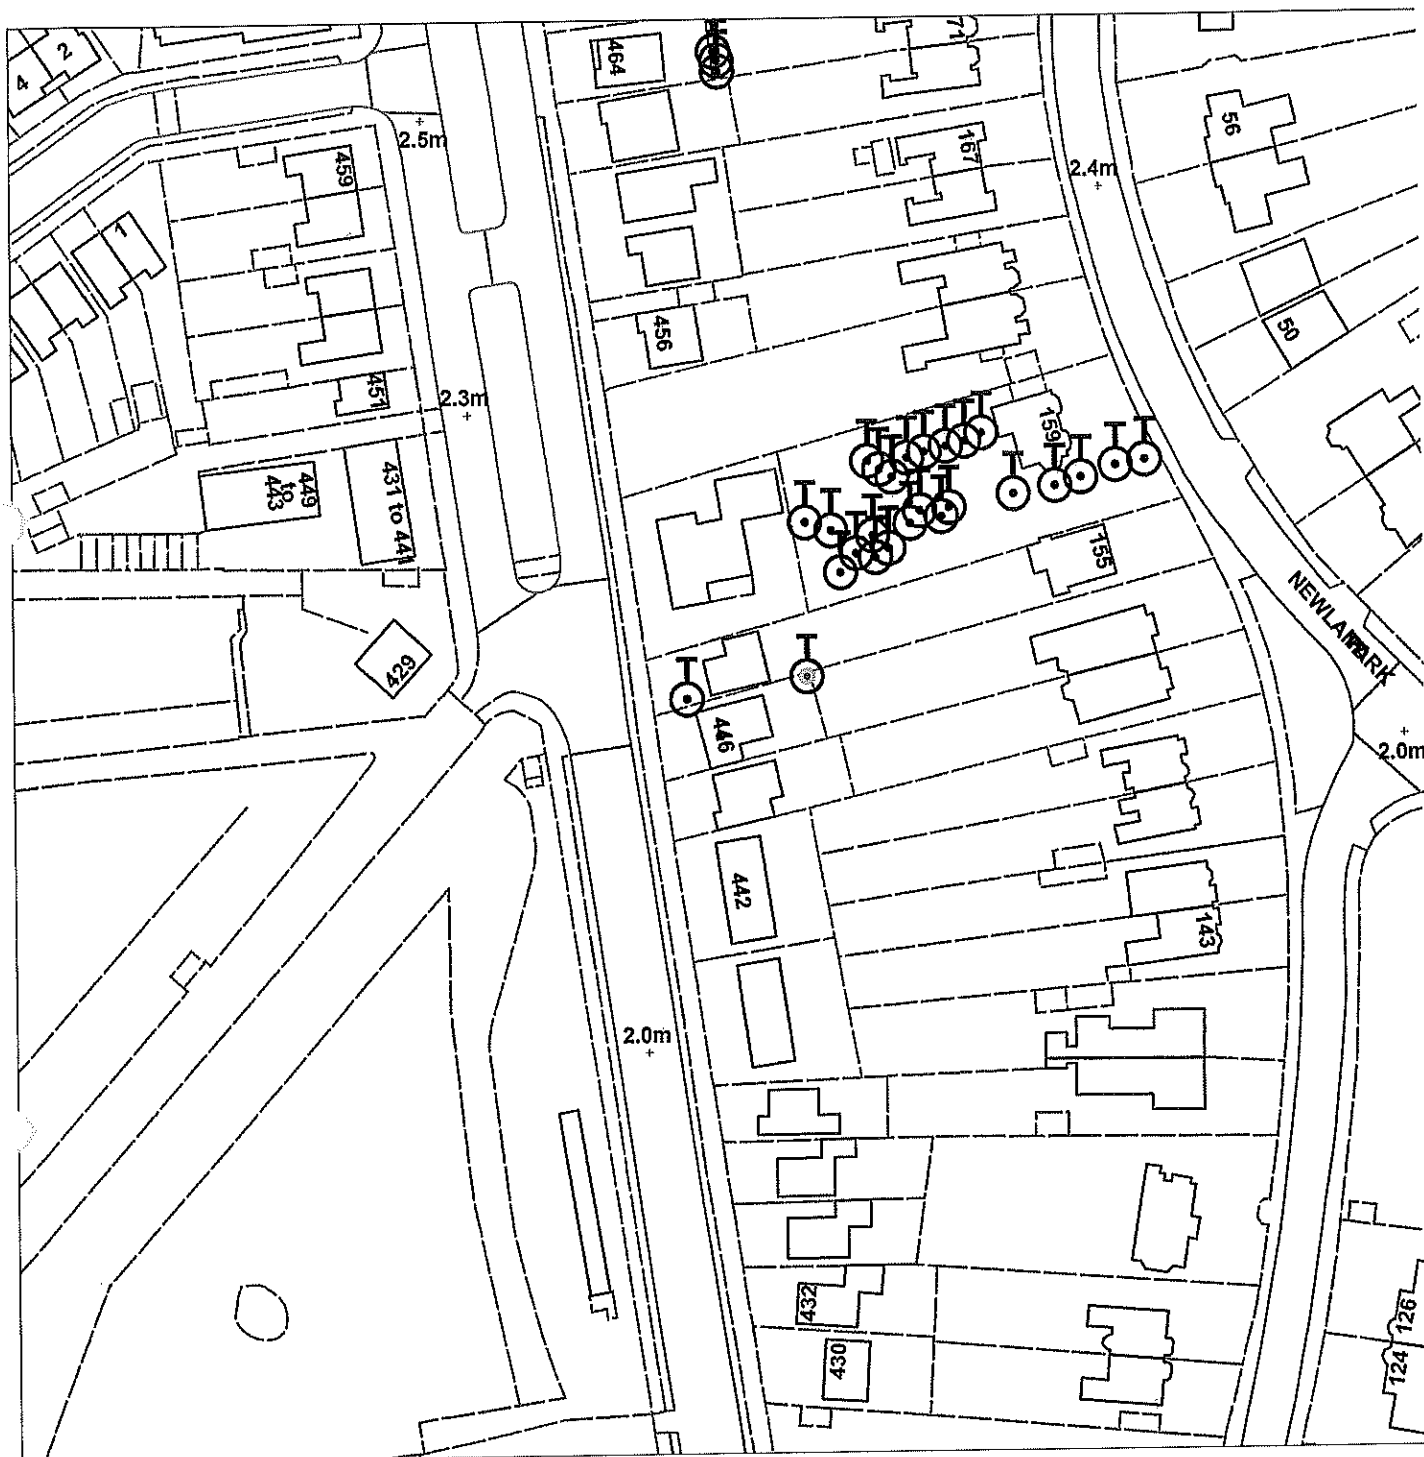


Scale : 1:1248

Organisation	Hull City Council
Department	Planning Department
	Not Set
Date	27 April 2015

TPO 163 448 Chanterlands avenue

Not Set

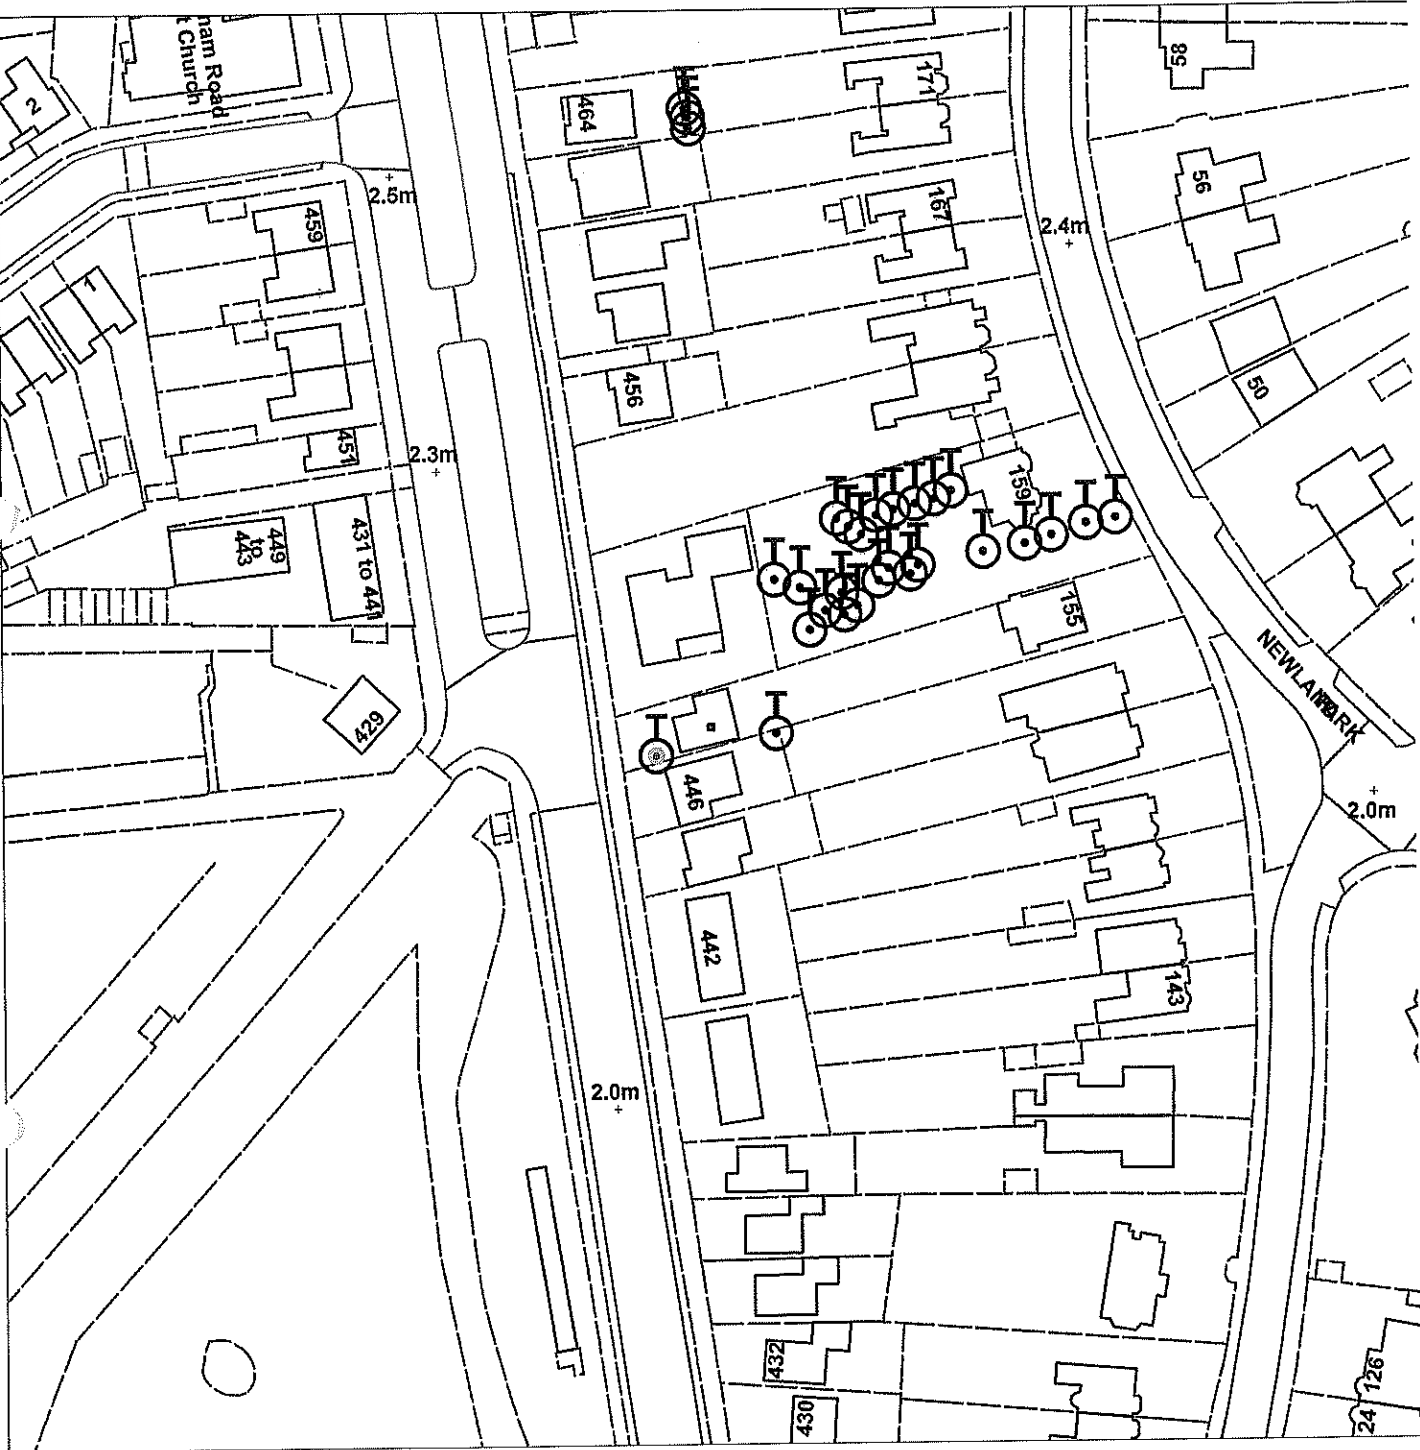

Scale : 1:1248

Organisation	Hull City Council
Department	Planning Department
	Not Set
Date	27 April 2015

TPO 172 1 Cherry Tree Avenue

Not Set



Scale : 1:1248


Organisation	Hull City Council
Department	Planning Department
	Not Set
Date	27 April 2015



Hull
City Council


TPO No. **273**

Mona House, Leads Road
Church Street

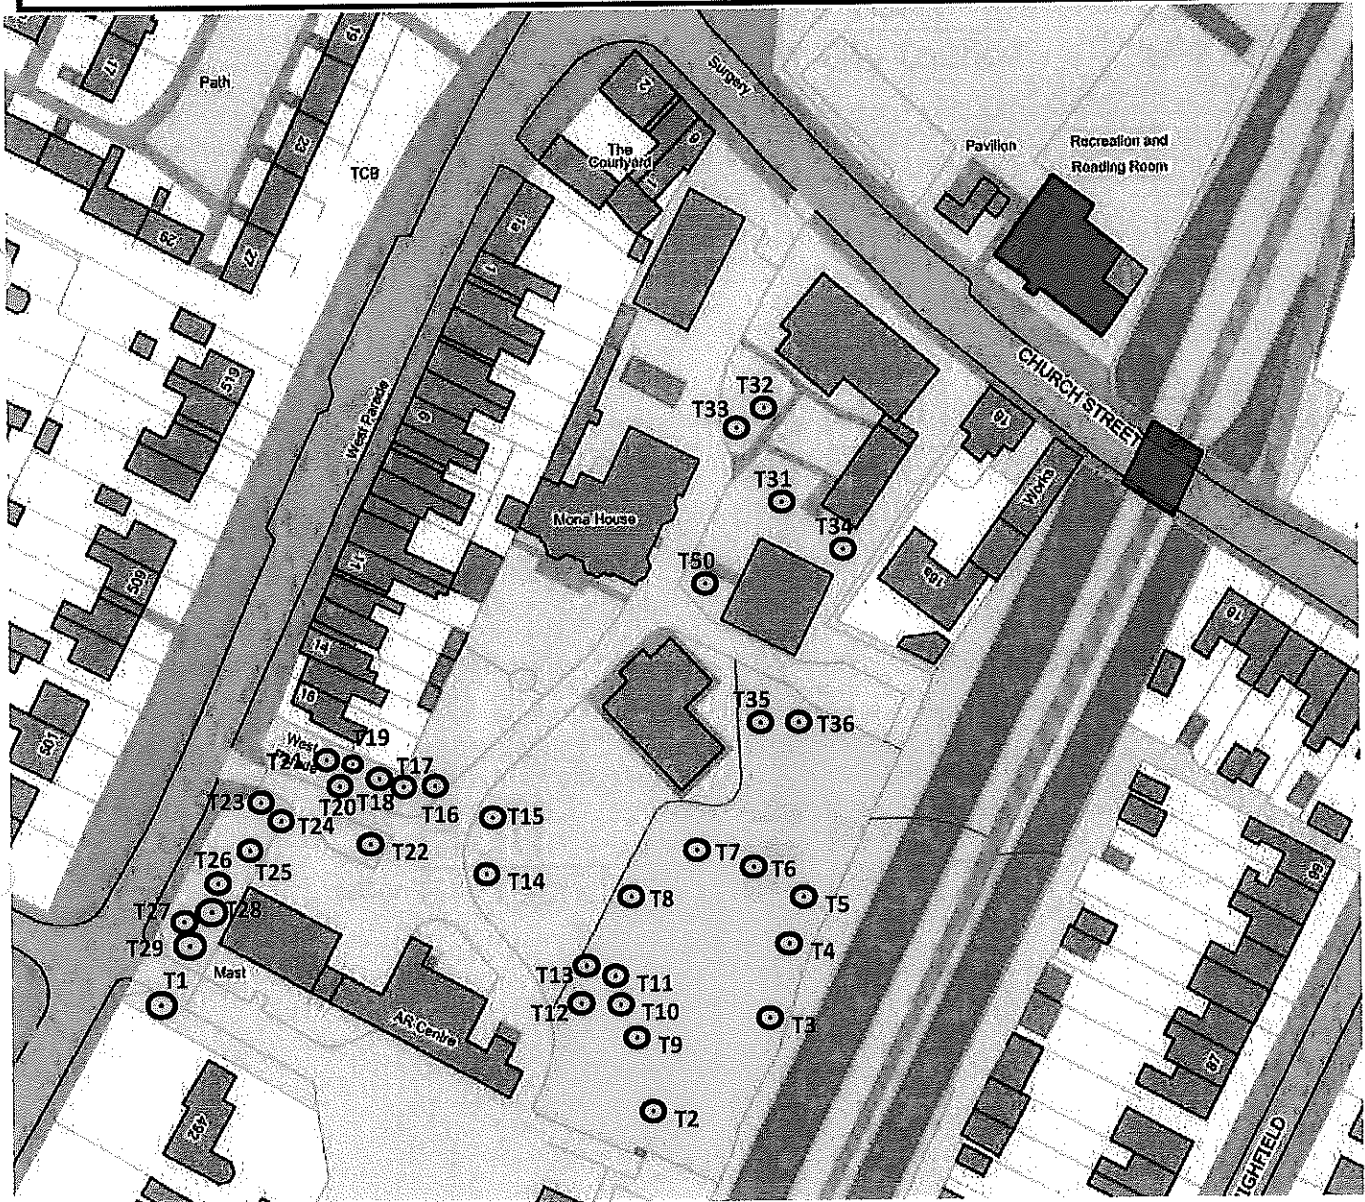

TPO 168 Crosby Hall Church Lane

Not Set

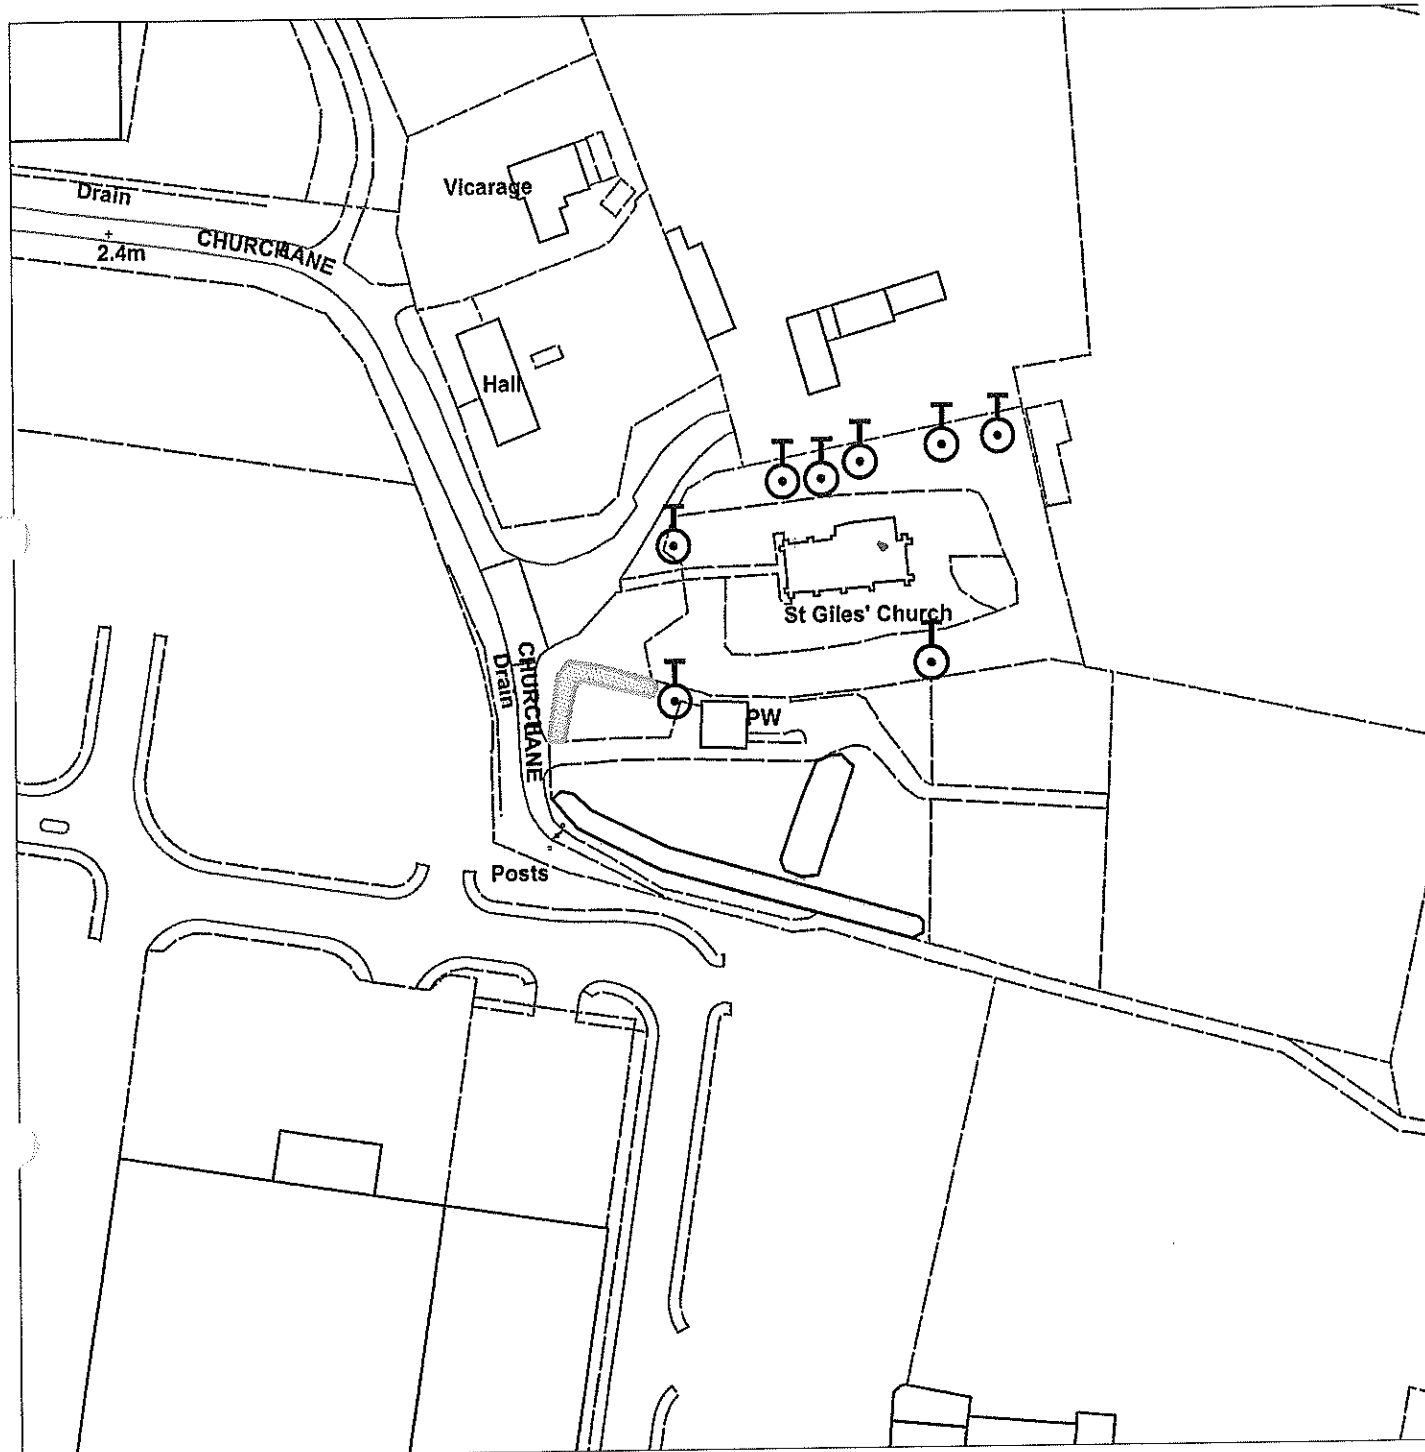

Scale : 1:1248

Organisation	Hull City Council
Department	Planning Department
	Not Set
Date	27 April 2015


4 Church
Mount.
TPO 235



Church Mount

TPO 167 10 Church Mount

Not Set

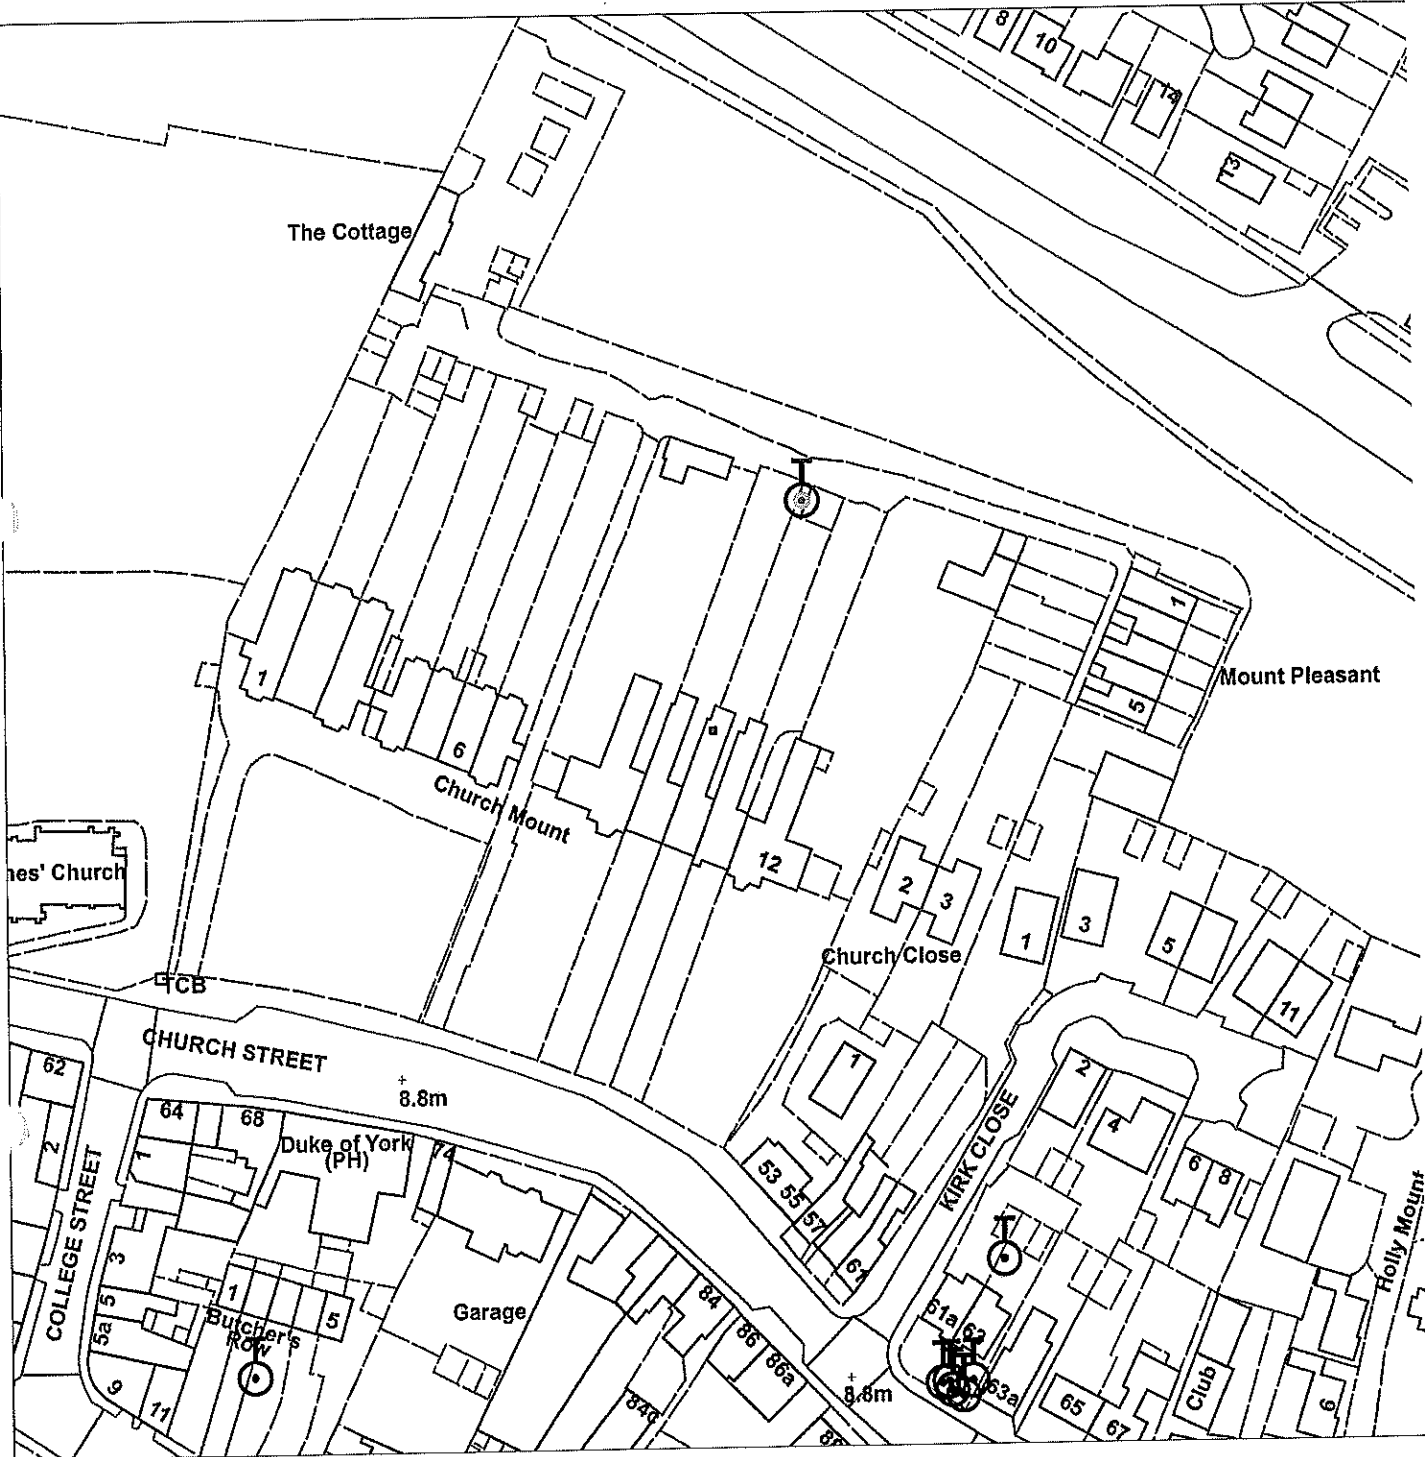


Scale : 1:1248

Organisation	Hull City Council
Department	Planning Department
	Not Set
Date	27 April 2015

TPO9A 63 Church Street



Not Set

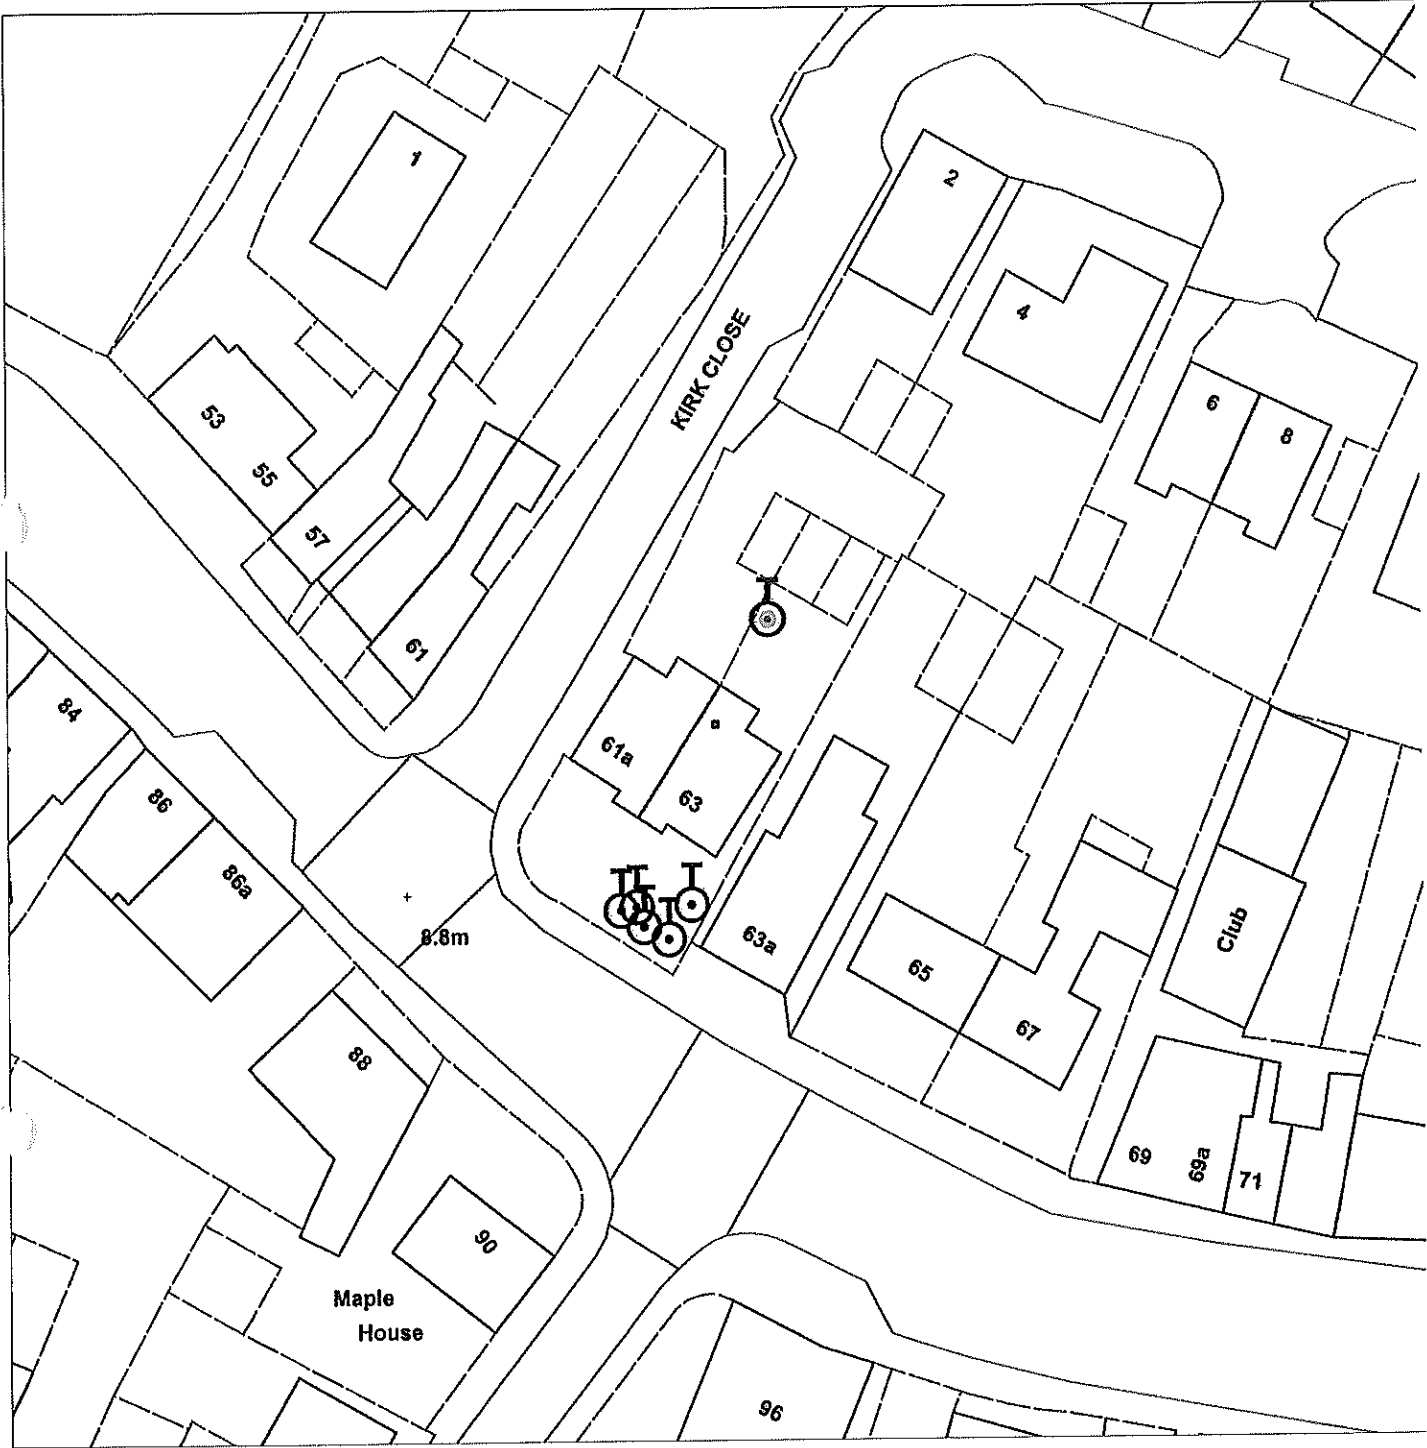


Scale : 1:531

Organisation	Hull City Council
Department	Planning
	Not Set
Date	22 April 2015

TPO 244


CLARONDON STREET.

TPO request to retain certain trees situated in car park;

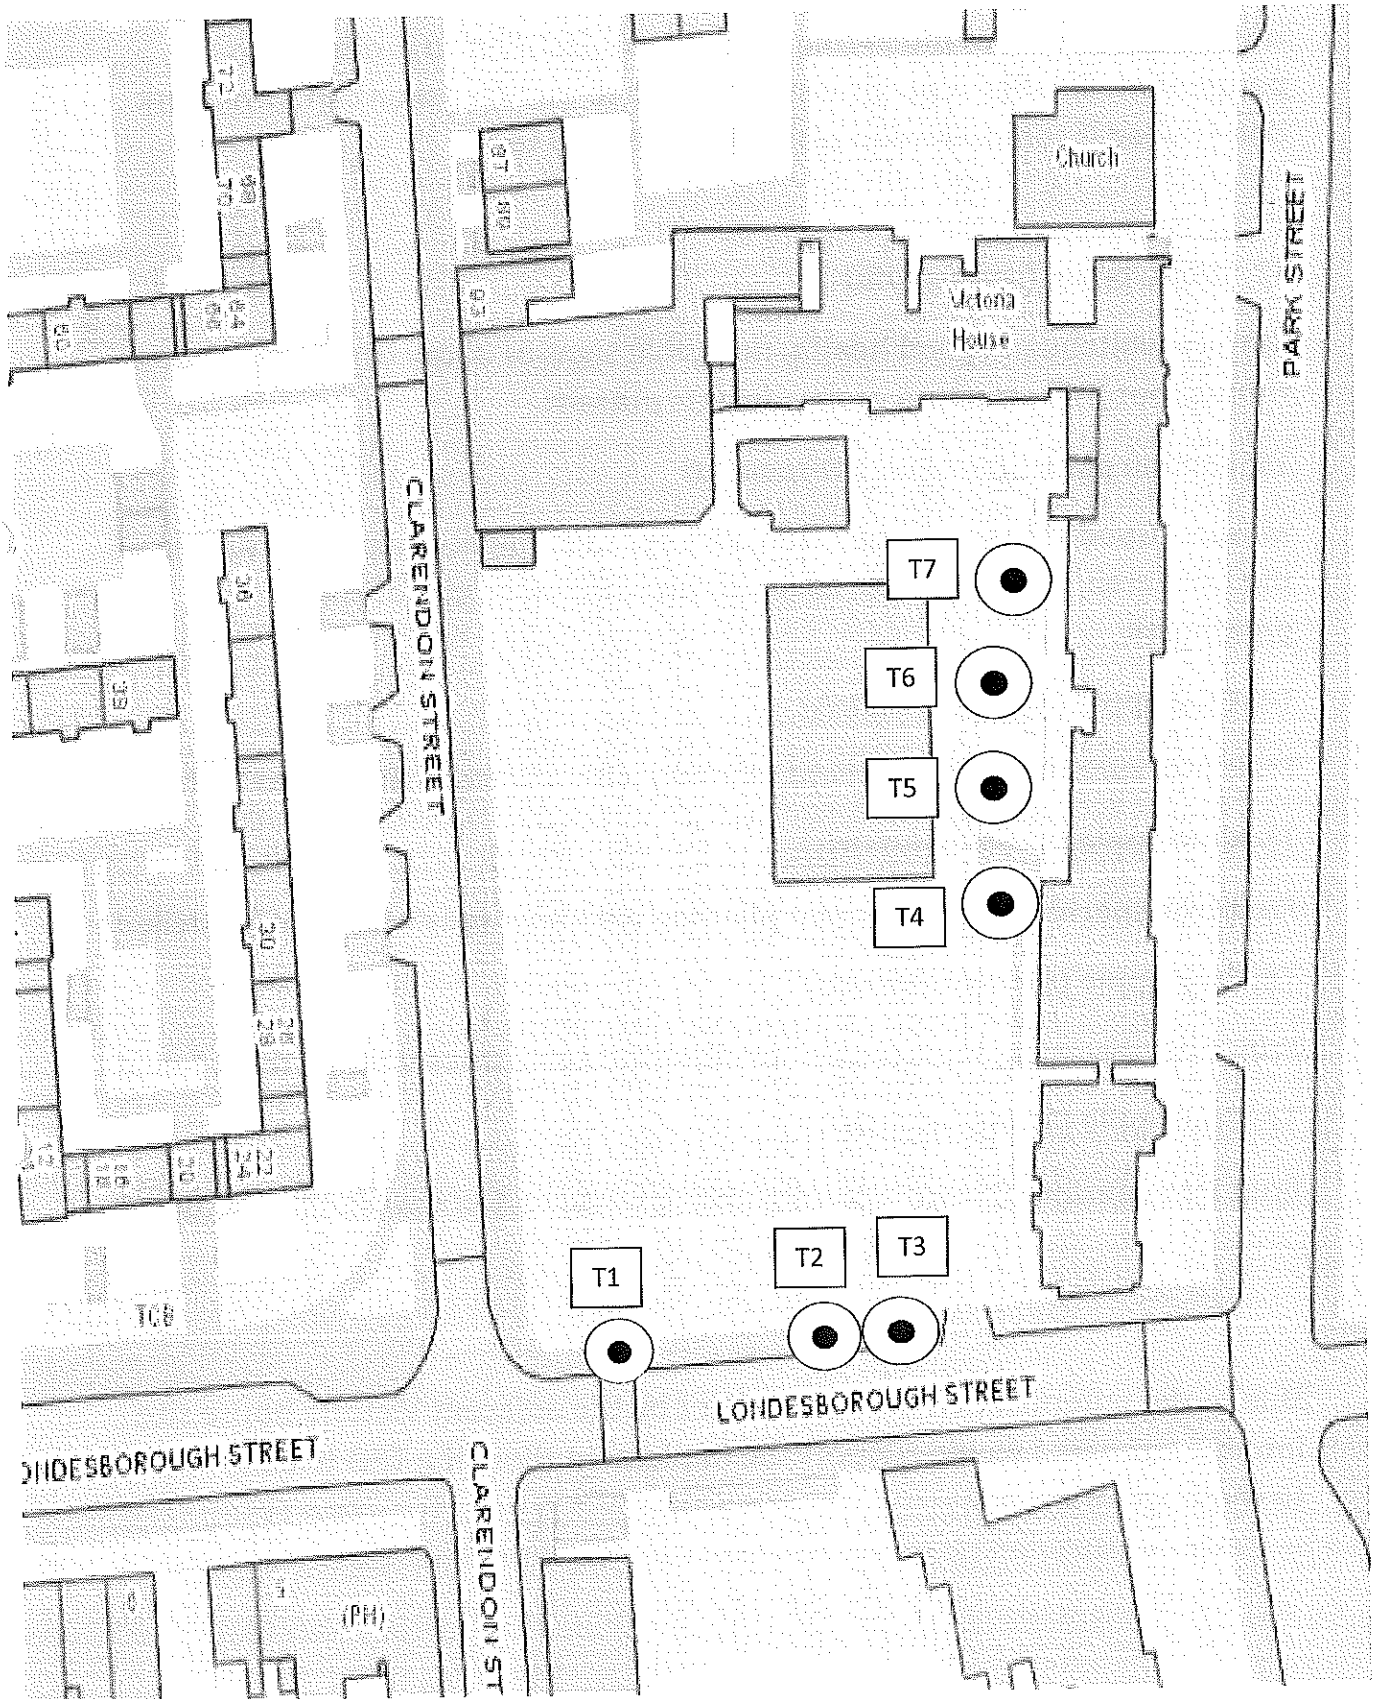


TPO 134 Colonial Street

Not Set

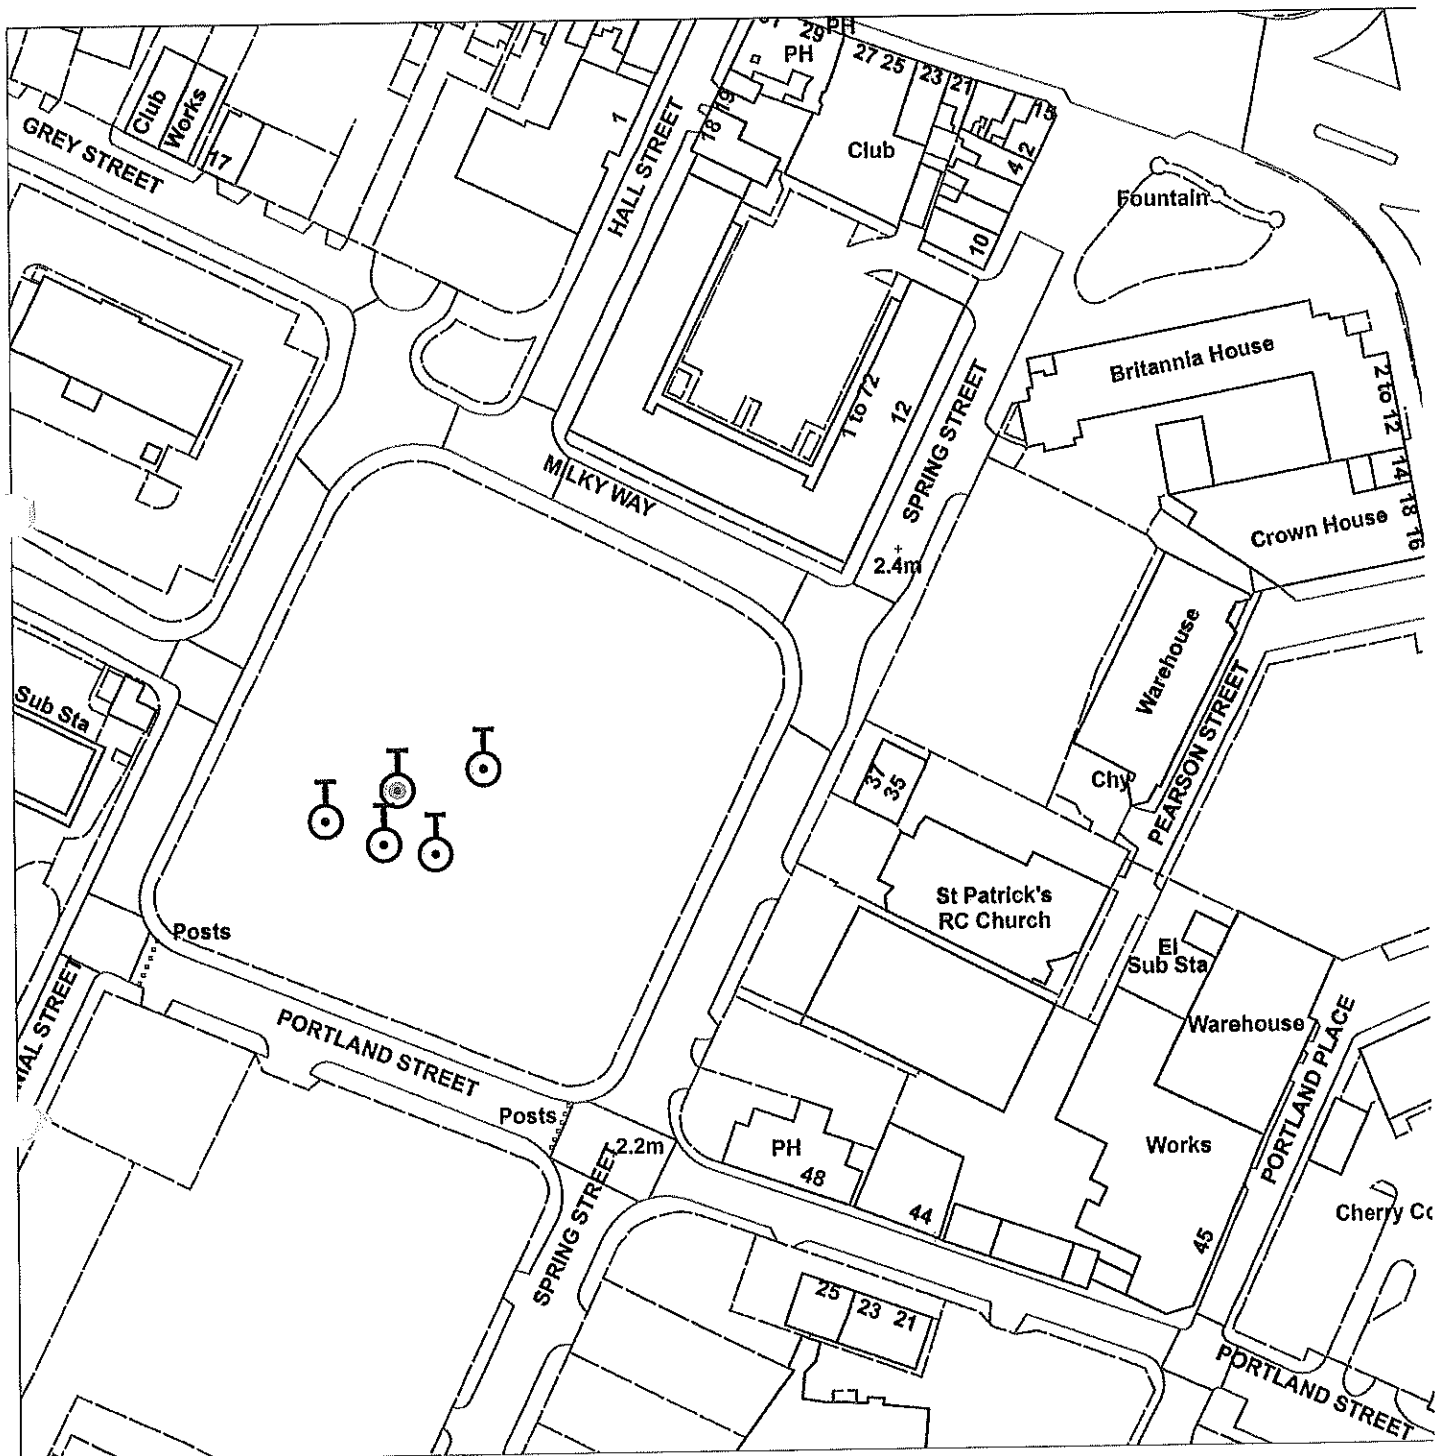

Scale : 1:1248

Organisation	Hull City Council
Department	Planning Department
	Not Set
Date	27 April 2015

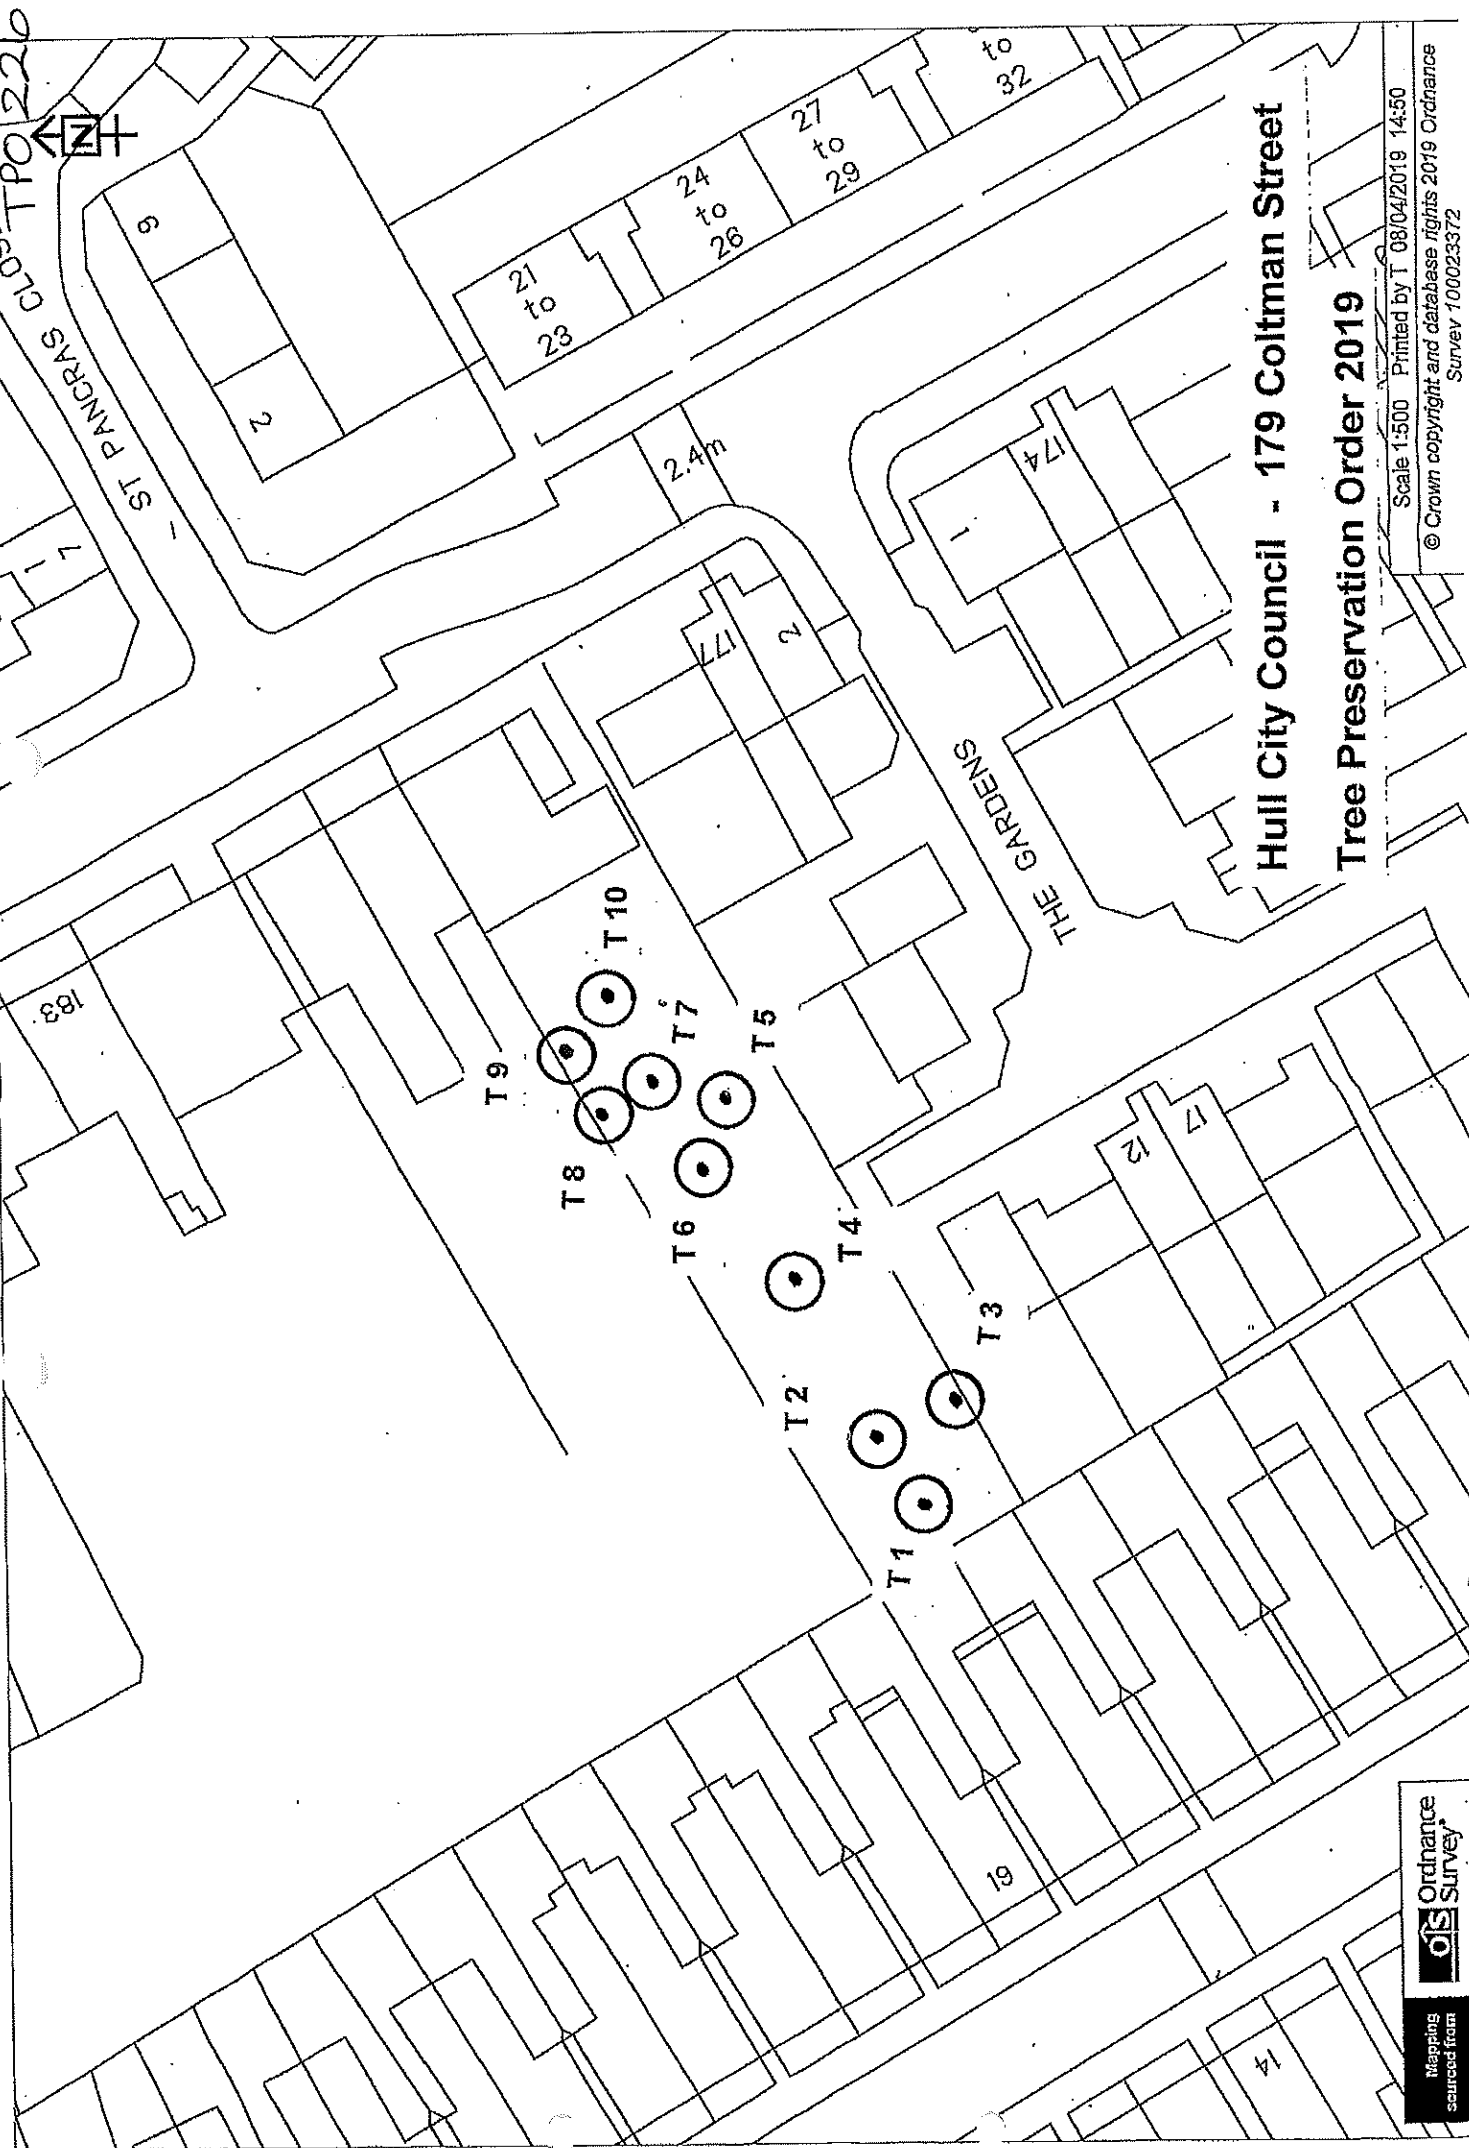

Hull City Council - 179 Coltman Street

Tree Preservation Order 2019

Scale 1:500 Printed by T 08/04/2019 14:50
© Crown copyright and database rights 2019 Ordnance
Survey 1000233372

TPO46 22 Convent Court

Not Set



Scale : 1:1063

Organisation	Hull City Council
Department	Planning Department
	Not Set
Date	22 April 2015




Hull
City Council

TPO No. 265

6 Coppice Side

T1— Dawn Redwood tree

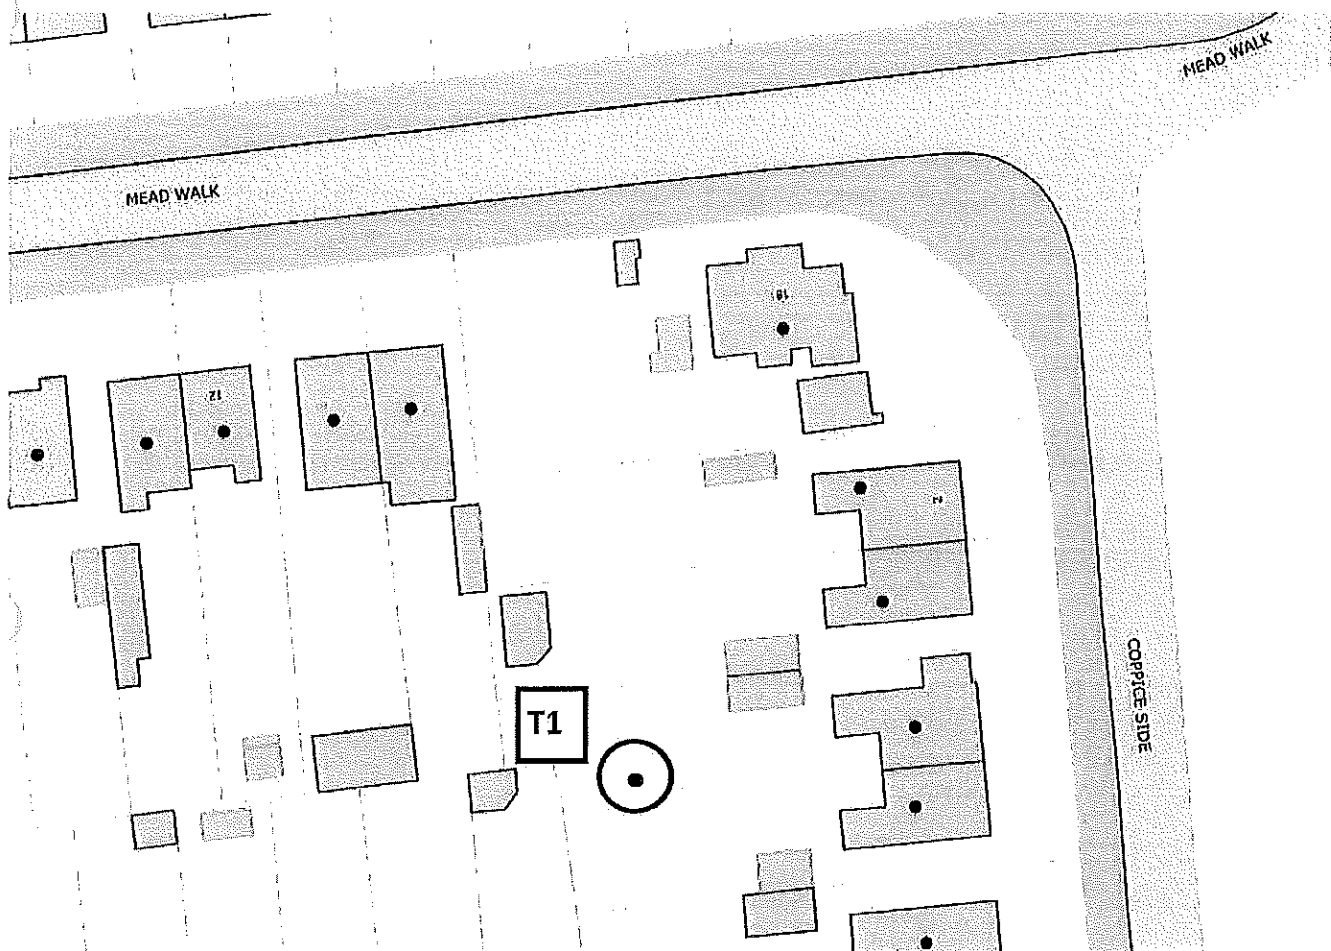

10 m
20 ft
505104, 428608

Tree Preservation Order No. 265 – 6 Coppice Side

Key:


T1 (identified on plan submitted with application as Tree 2)

Tree Species:

Dawn Redwood

TPO28 Cottingham Road/Beverley Road

Not Set

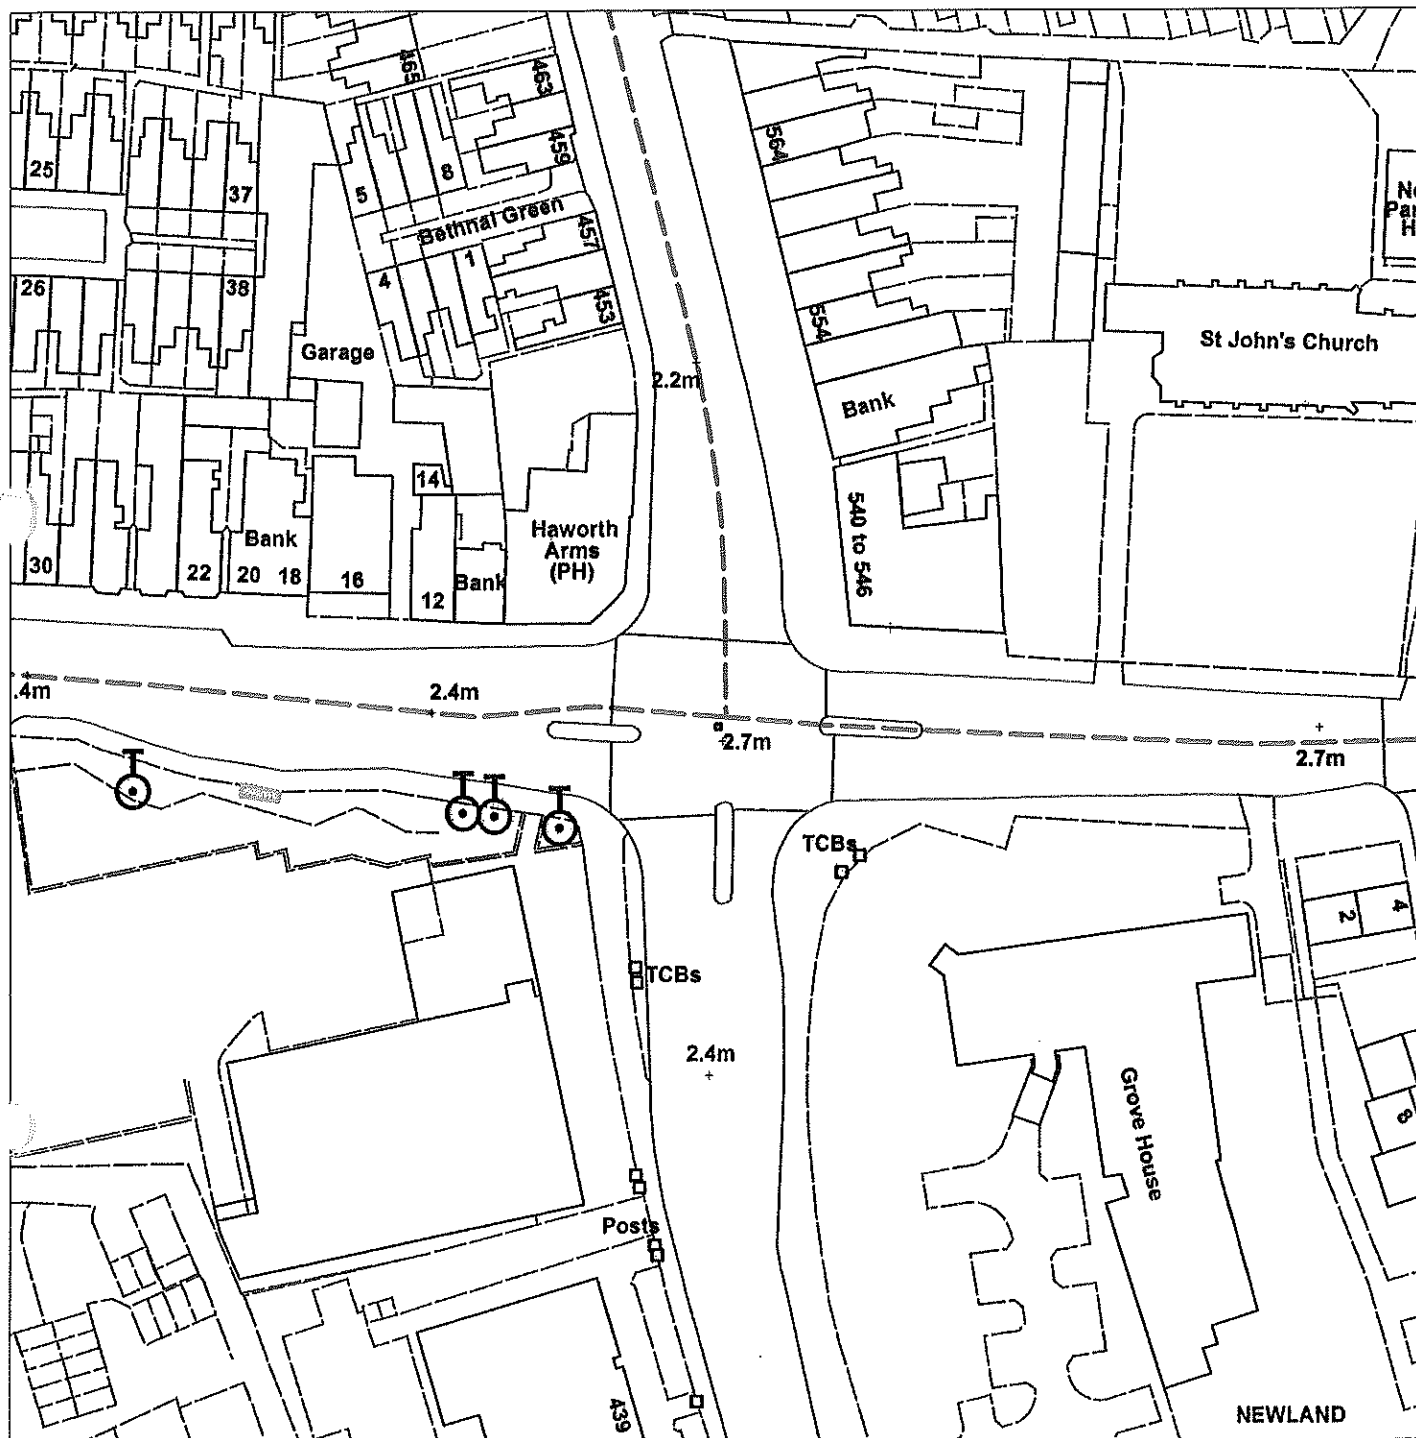

Scale : 1:1063


Organisation	Hull City Council
Department	Planning Department
	Not Set
Date	22 April 2015

TPO 197 29 Cottingham Road

Not Set



GIS by ESRI (UK)

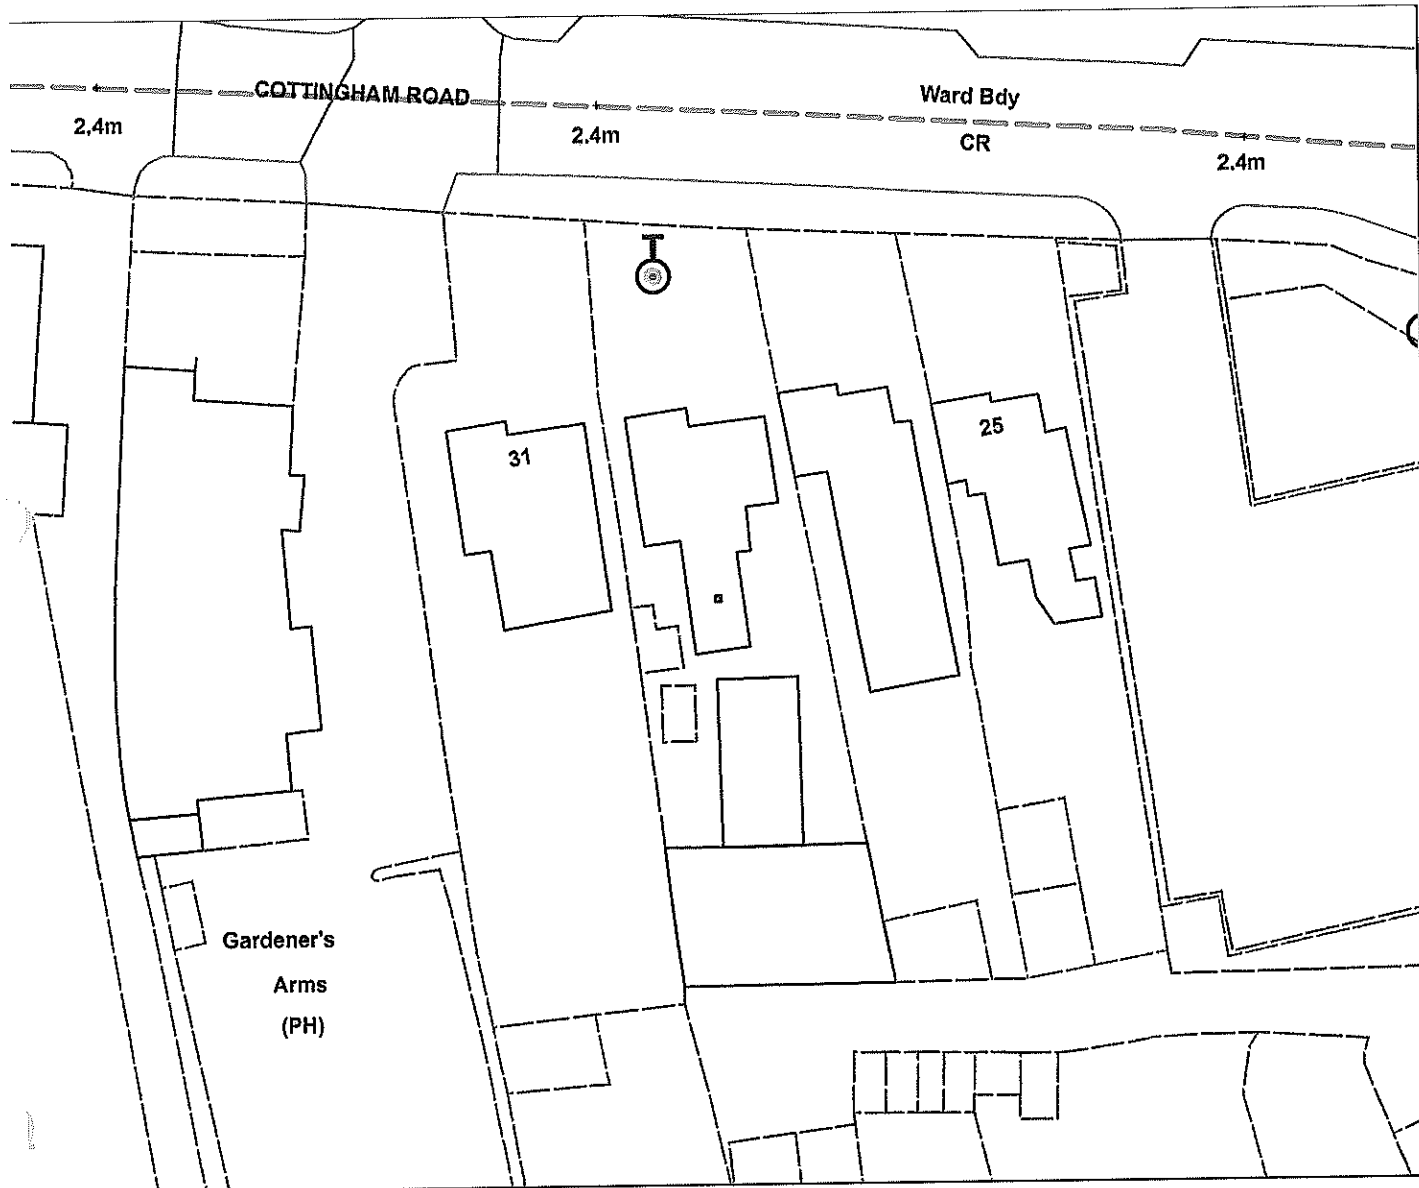

Legend


Scale 1:626

m 7.9 15.8 23.7 31.6 39.5 47.4

Reproduced from the Ordnance Survey map with the permission of the Controller of Her Majesty's Stationery Office © Crown Copyright 2000.

Unauthorised reproduction infringes Crown Copyright and may lead to prosecution or civil proceedings.

Organisation	Hull City Council
Department	Planning Department
Comments	Not Set
Date	27 April 2015
SLA Number	(100023372)

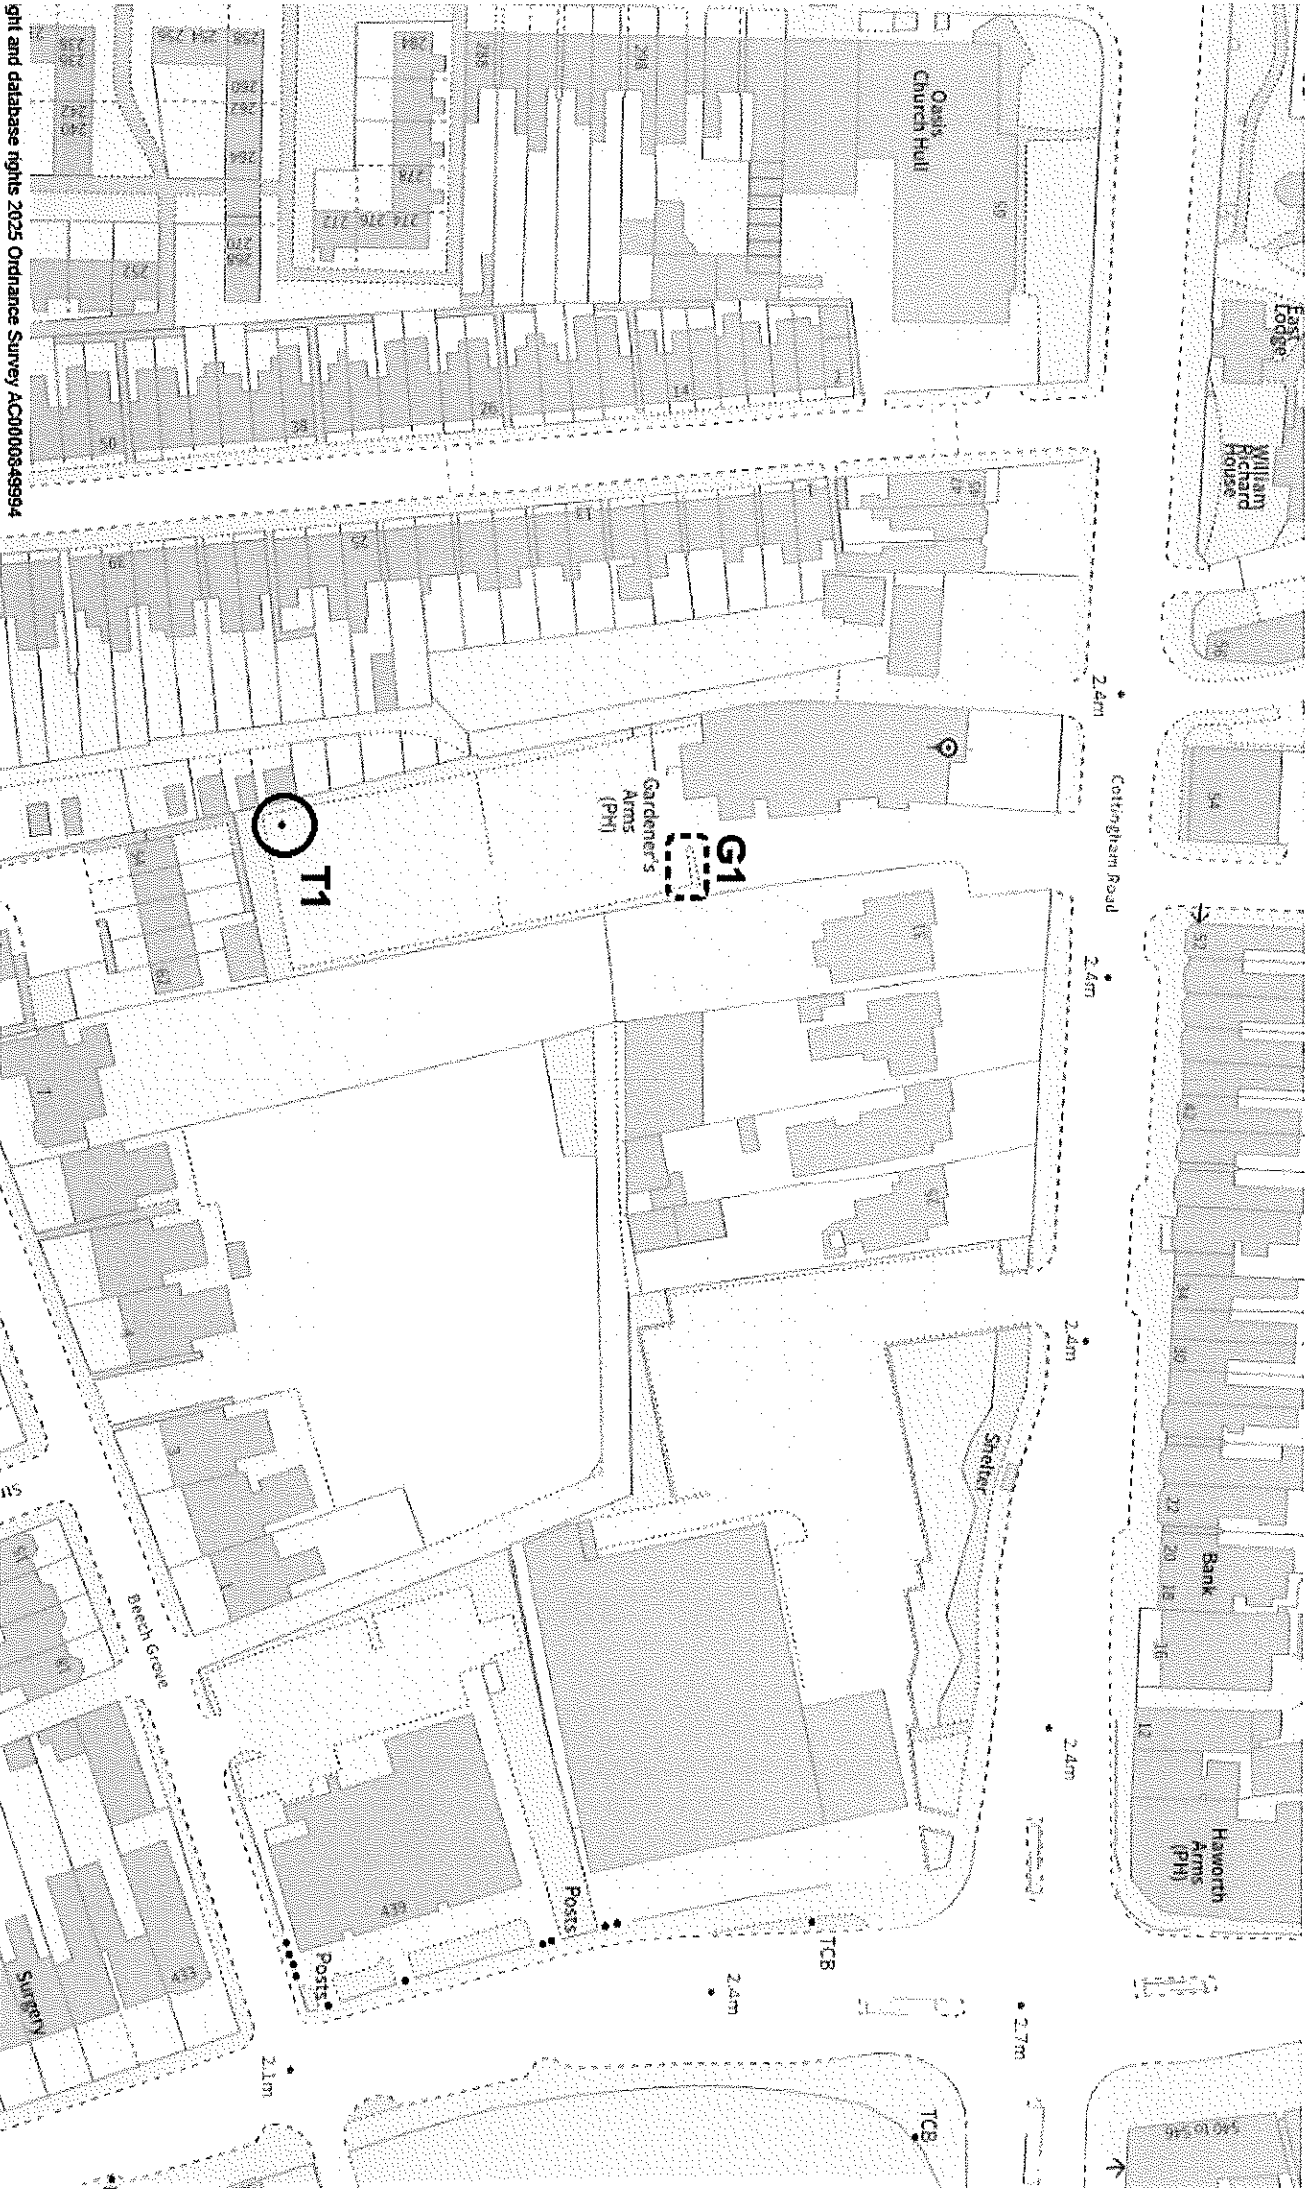


right and database rights 2025 Ordnance Survey AC0000849994

- Group of 4 x Ash trees

- Ash tree

TPO 302 - 35 Cottingham Rd.
Gardener's Arms

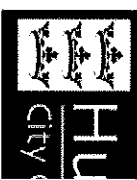

TPO 119 227 Cottingham Road




Not Set



Scale : 1:1063


Organisation	Hull City Council
Department	Planning Department
	Not Set
Date	27 April 2015

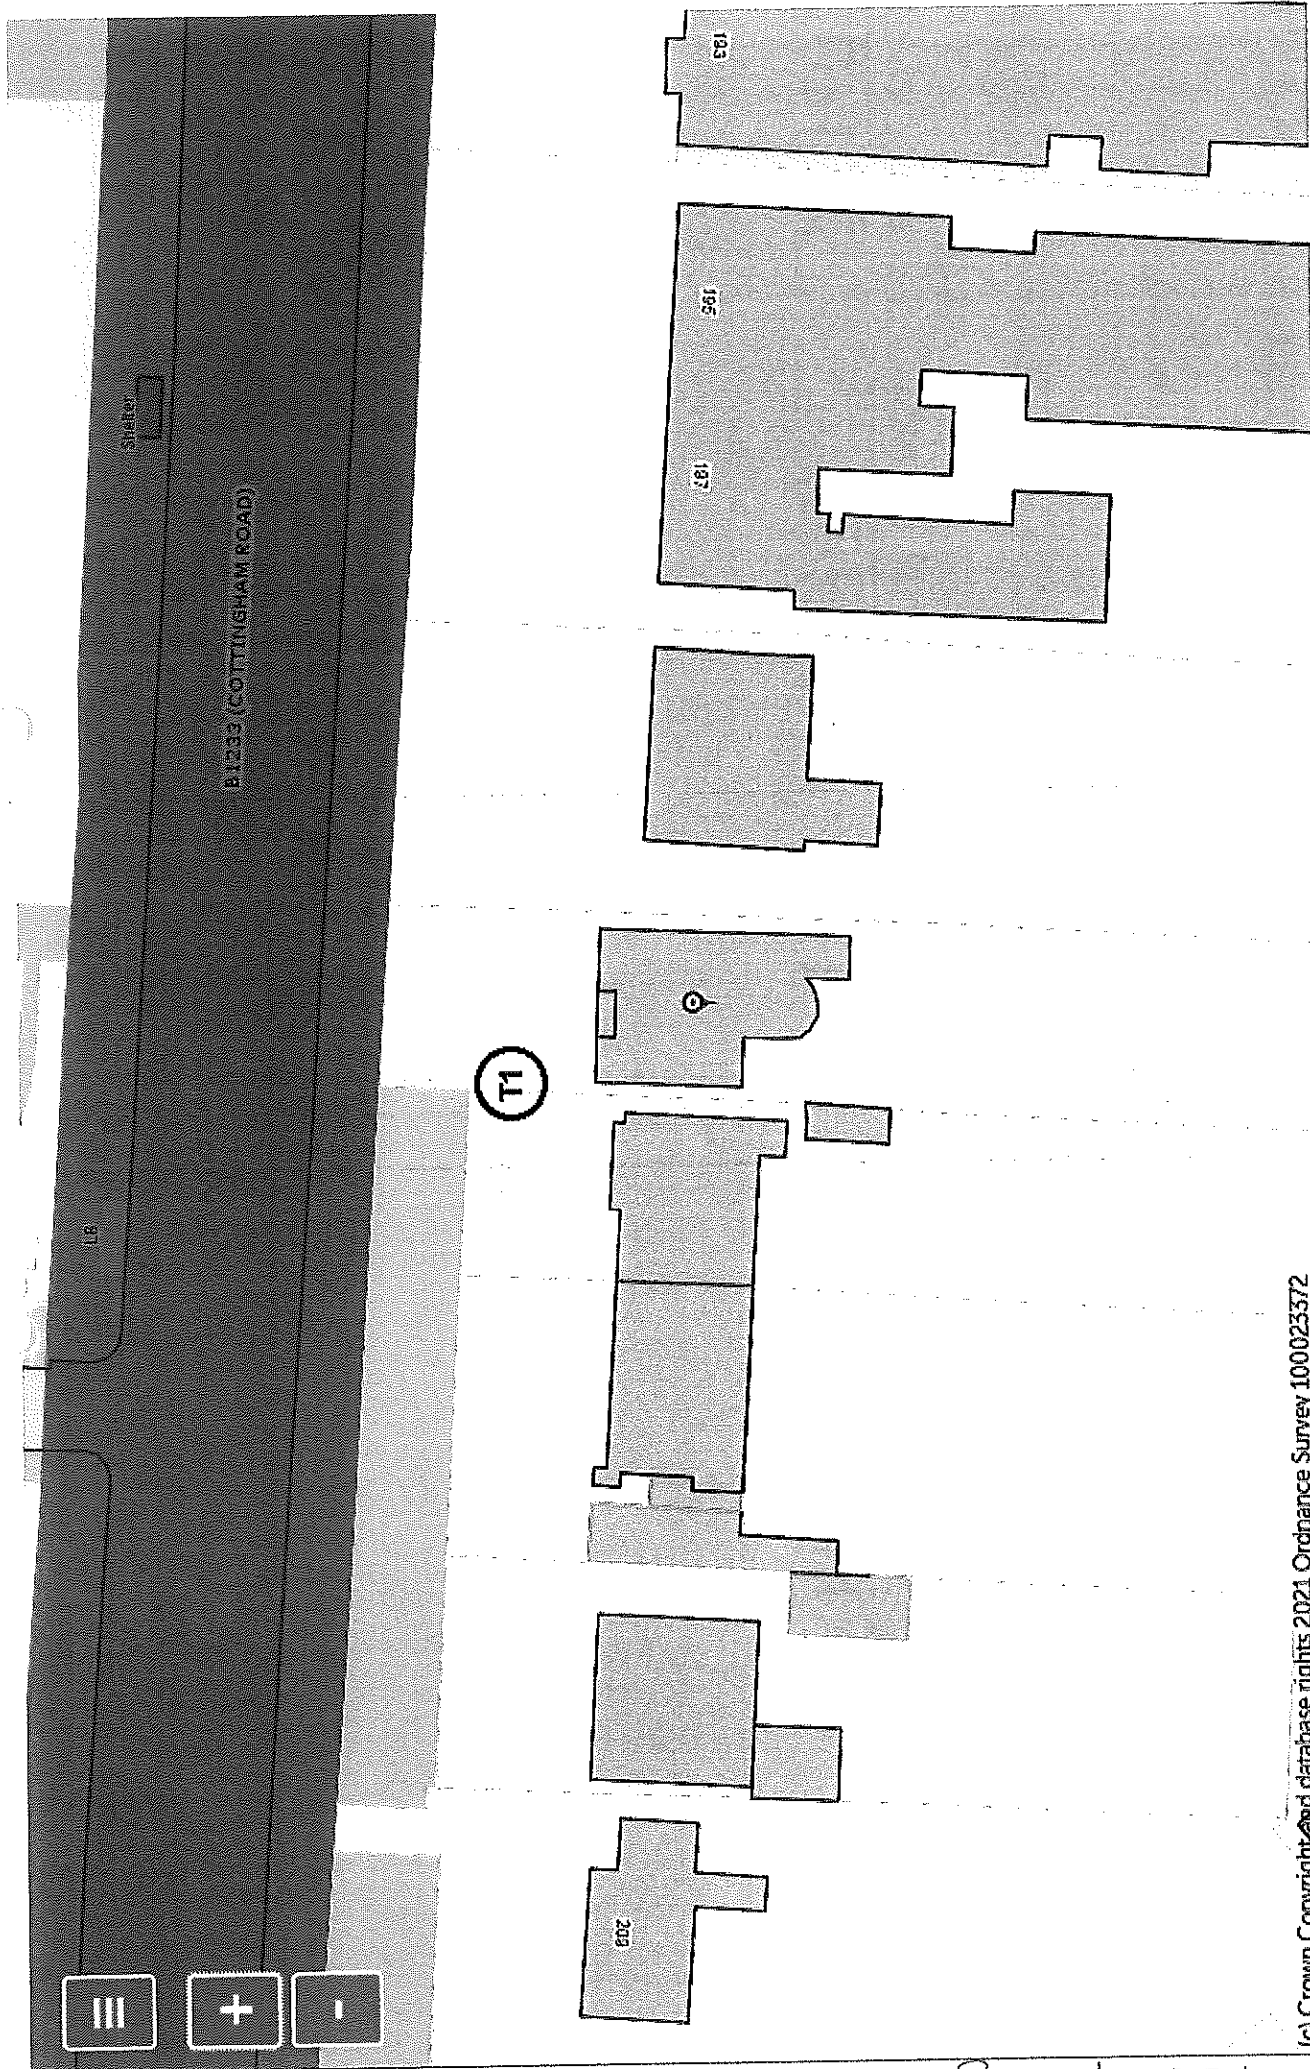

TPO 252 Cottingham Road, 201

TPO32 167-193 Cottingham Road and 12-30 Newland

Doors
Not Set

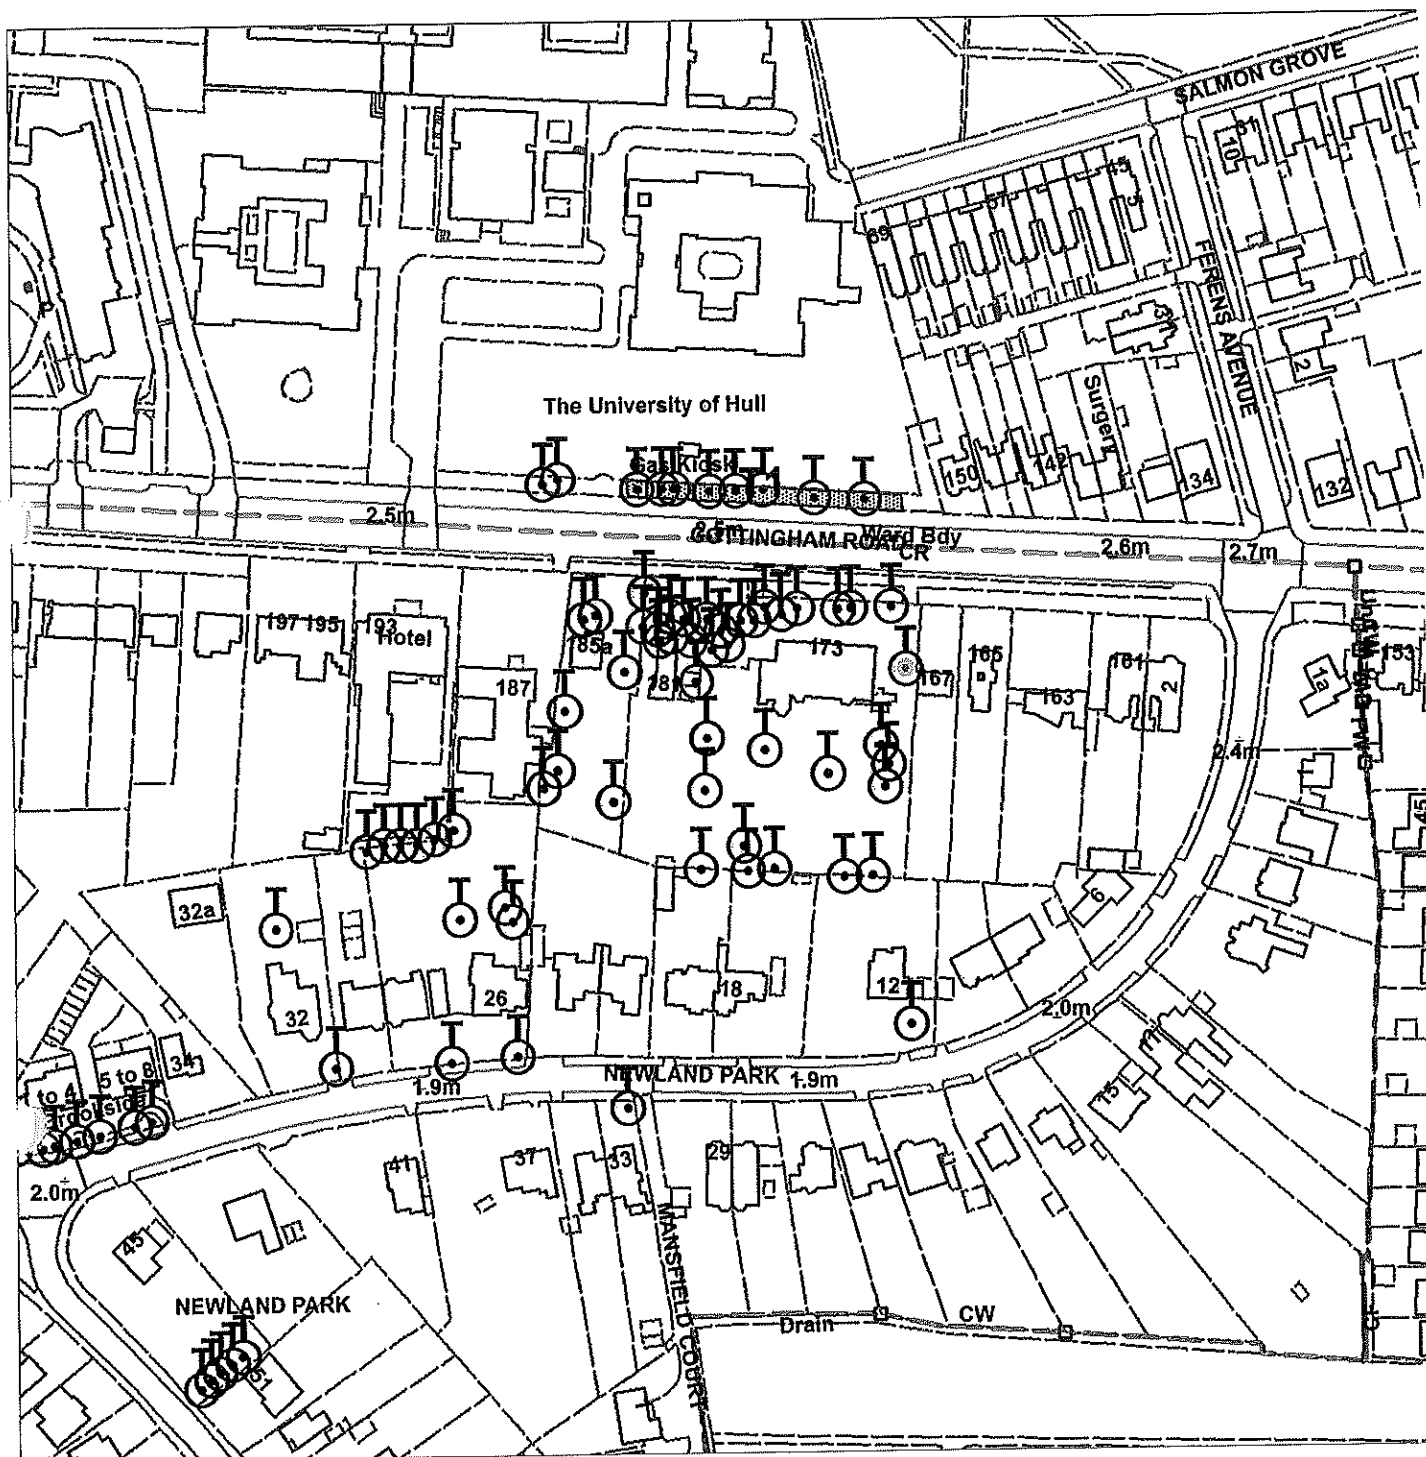


Scale : 1:2126

Organisation	Hull City Council
Department	Planning
	Not Set
Date	28 April 2015

TPO26 89 Cottingham Road



Not Set

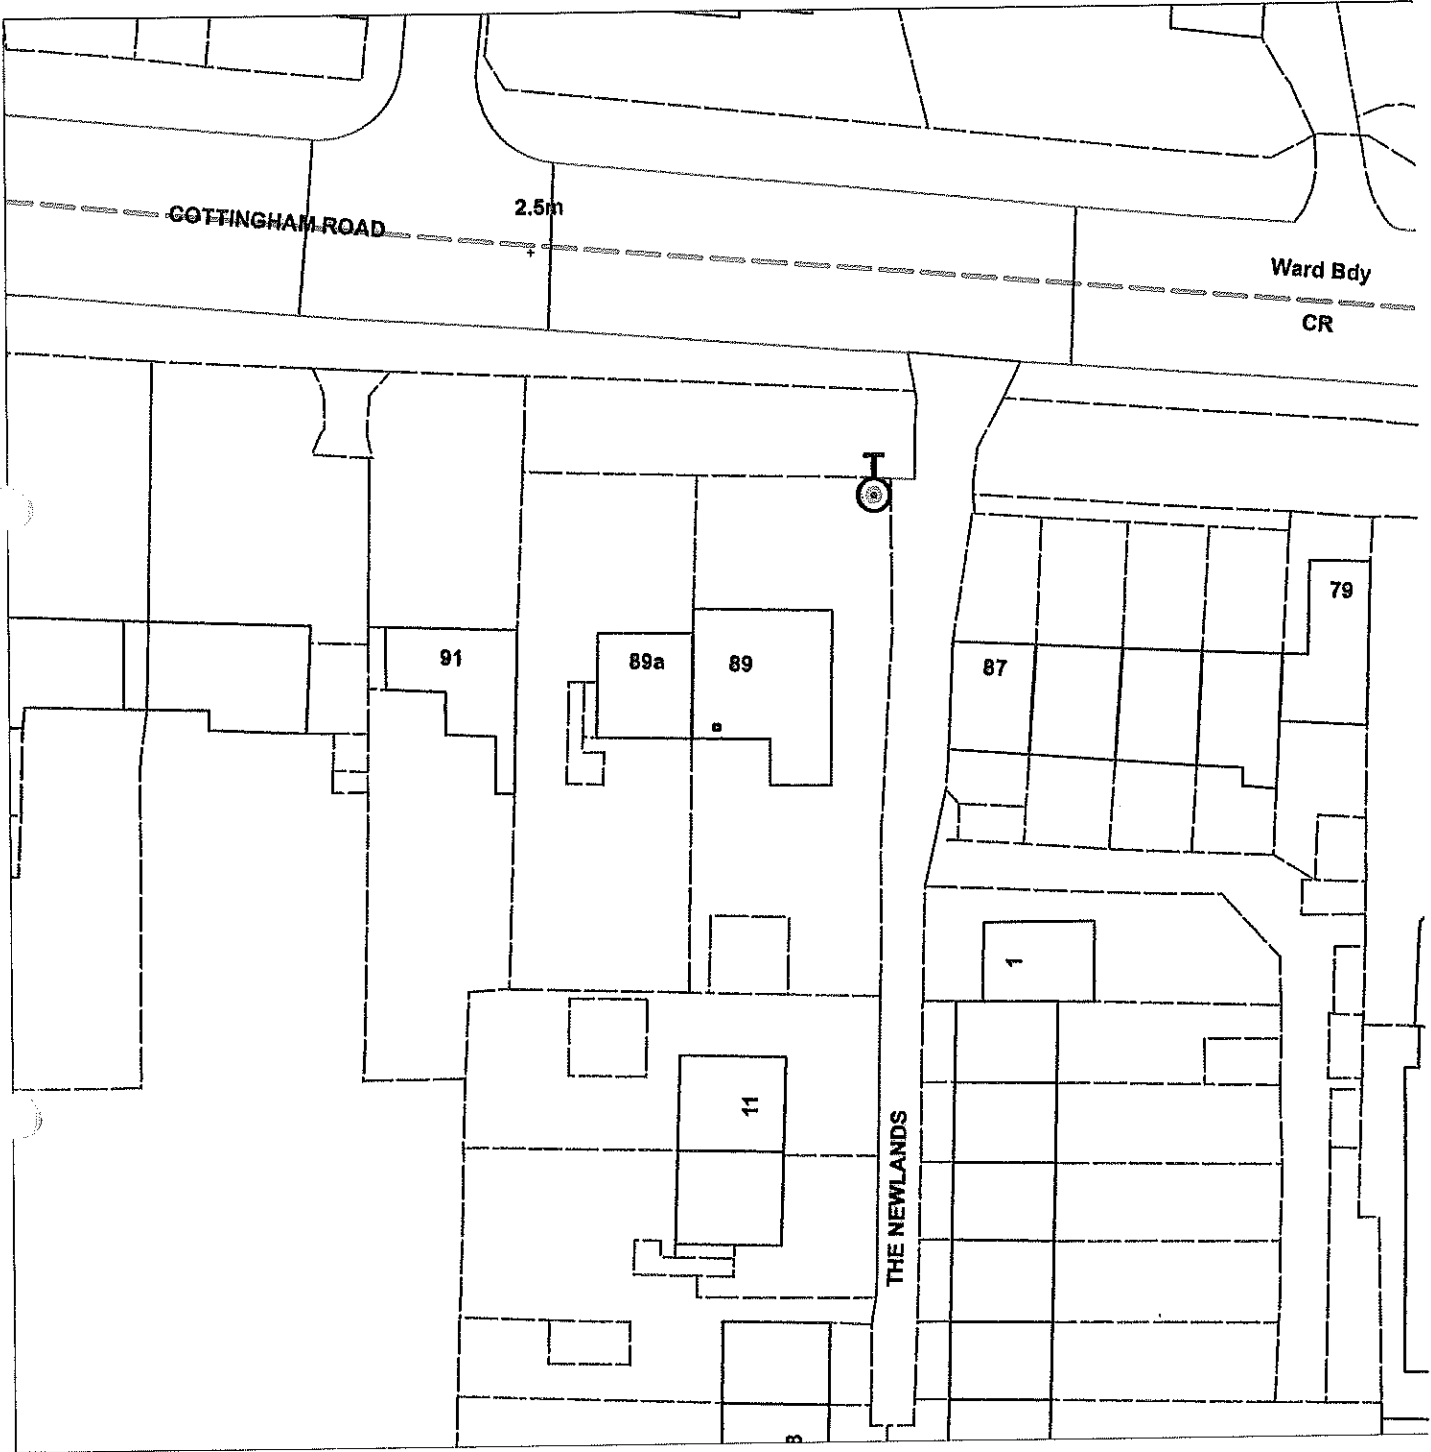

Scale : 1:531


Organisation	Hull City Council
Department	Planning Department
	Not Set
Date	22 April 2015

TPO52 Cottingham Road/Newland Avenue, Hull

Community Church
Not Set



Hull
Planning

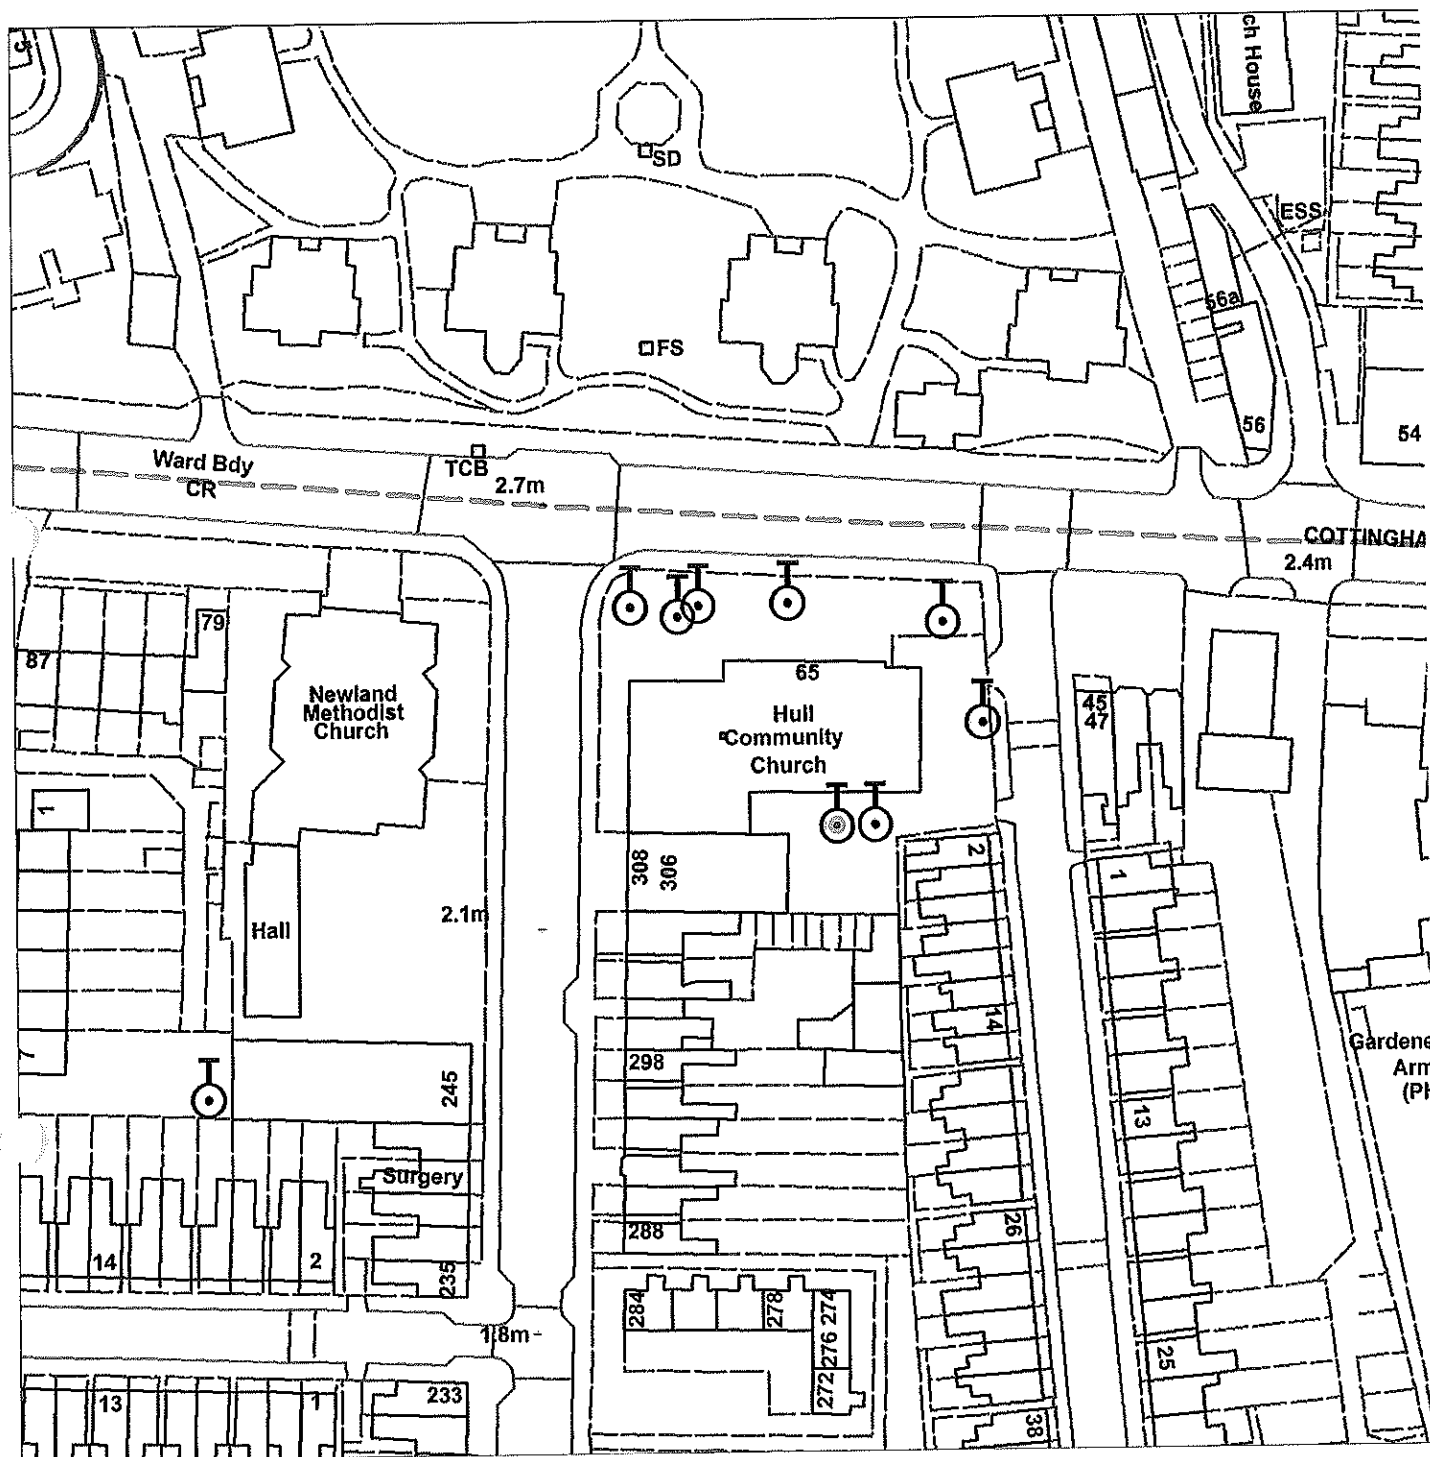


Scale : 1:1063

Organisation	Hull City Council
Department	Planning
	Not Set
Date	28 April 2015

TPO108 University of Hull, Cottingham Road



Not Set

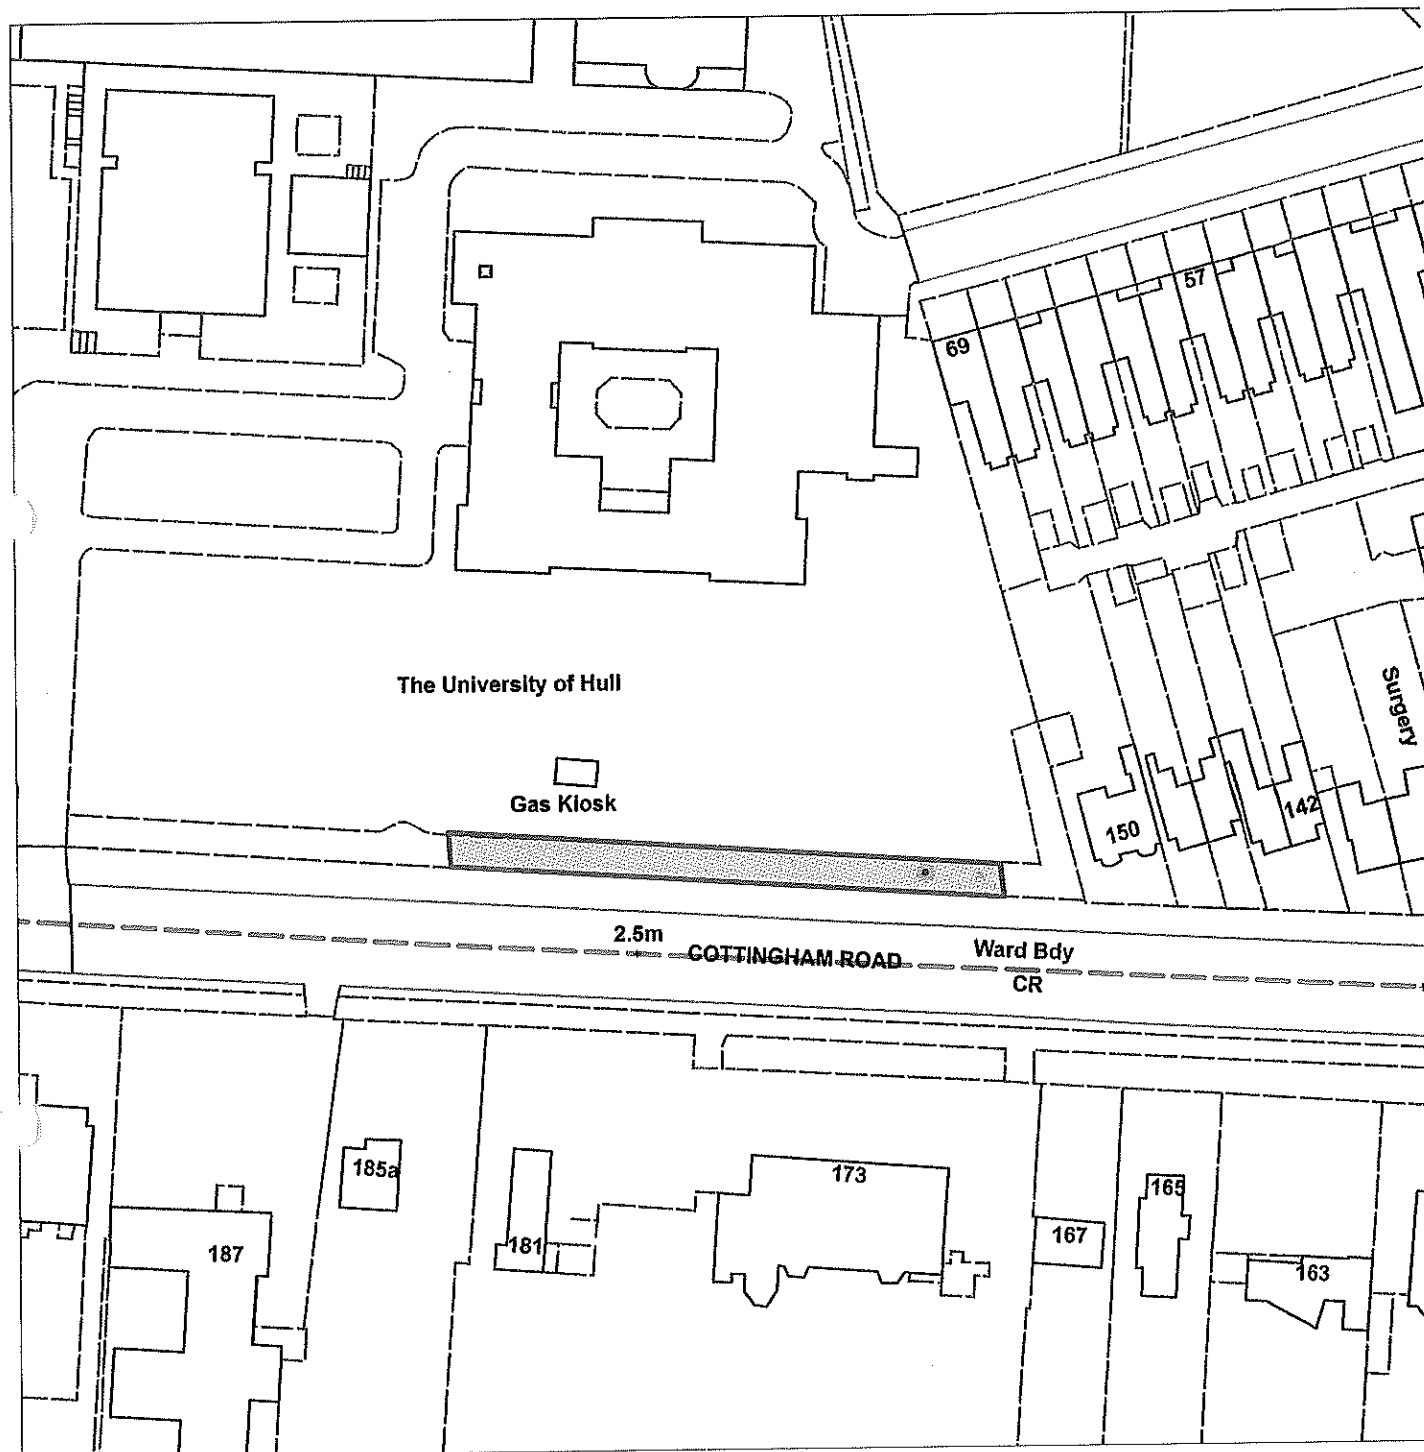


Scale : 1:1063

Organisation	Hull City Council
Department	Planning
	Not Set
Date	27 April 2015

TPO 126 Cottingham Road, North of

Not Set

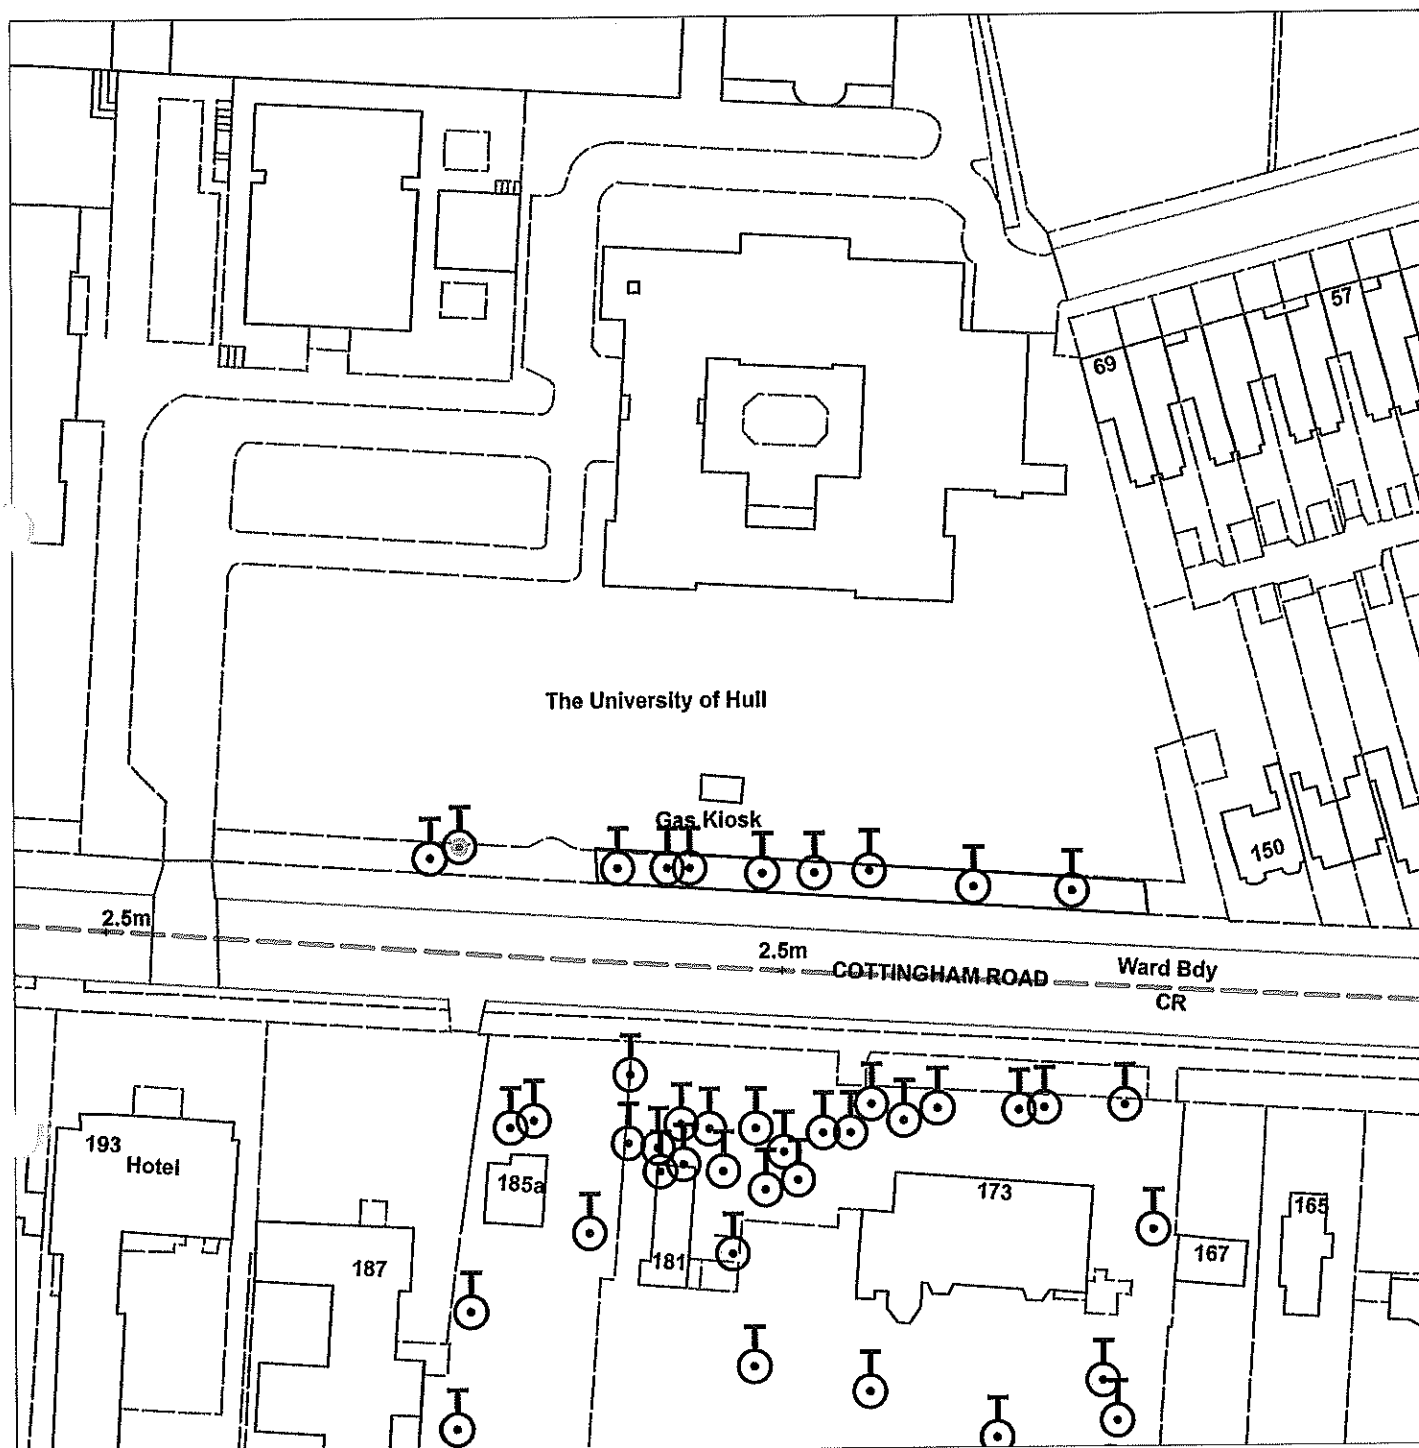


Scale : 1:1063

Organisation	Hull City Council
Department	Planning Department
	Not Set
Date	27 April 2015


TPO 243

Hull university wharfe building.

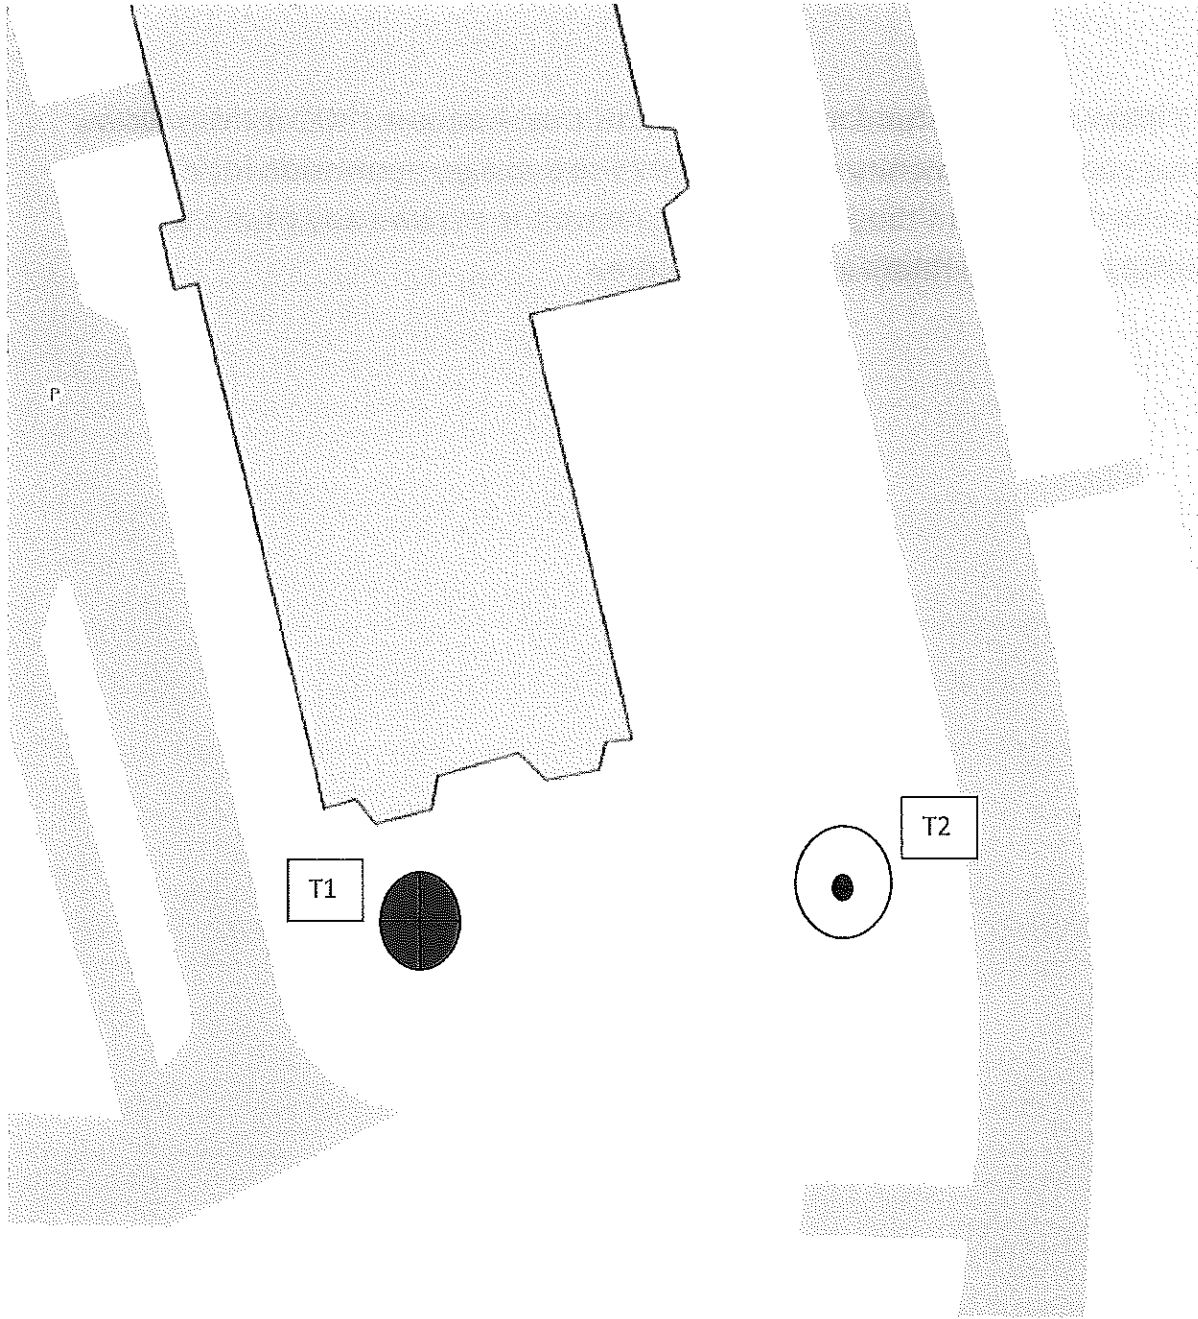

TPO 178 Cranbrook Avenue, St Marys College

Not Set

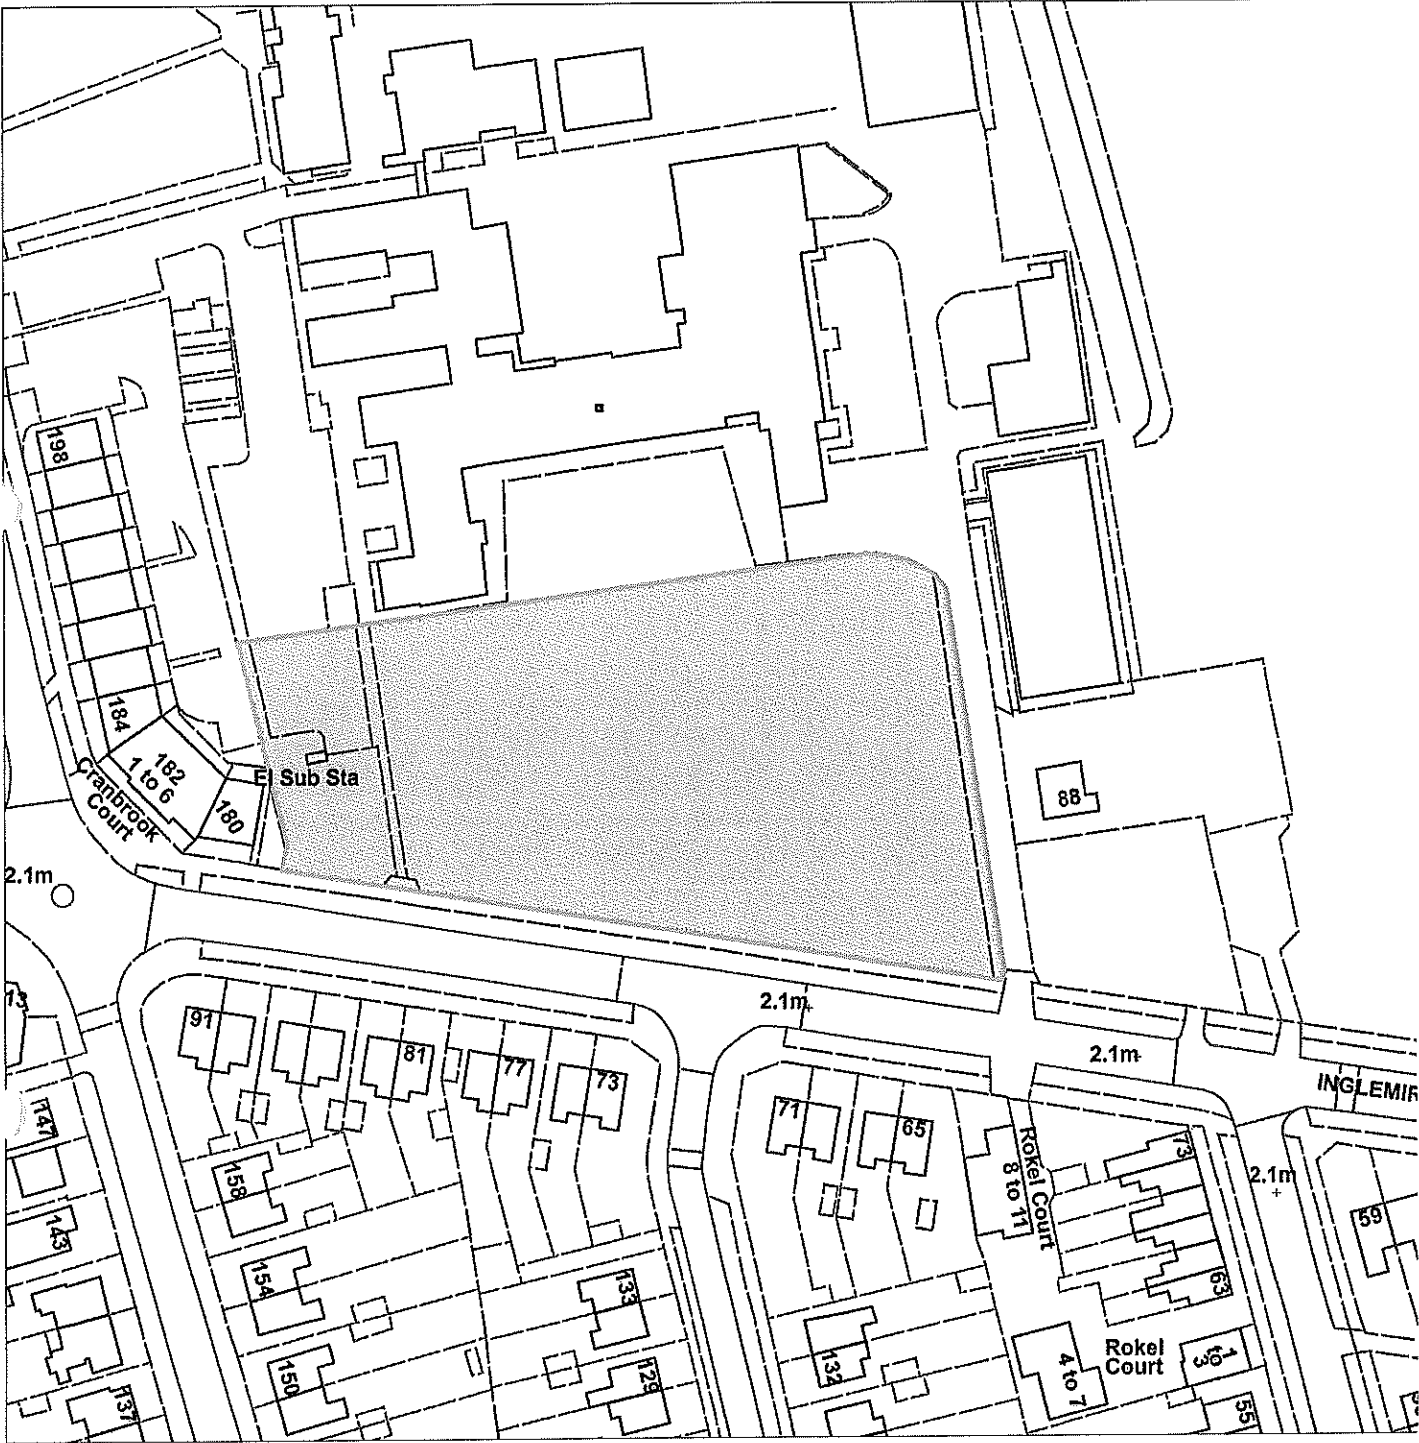

Scale : 1:1248

Organisation	Hull City Council
Department	Planning Department
	Not Set
Date	27 April 2015

TPO38 238-240 Cranbrook Avenue


Not Set



Scale : 1:531

Organisation	Hull City Council
Department	Planning Department
	Not Set
Date	22 April 2015

TPO 292
DERRINGHAM
STREET.

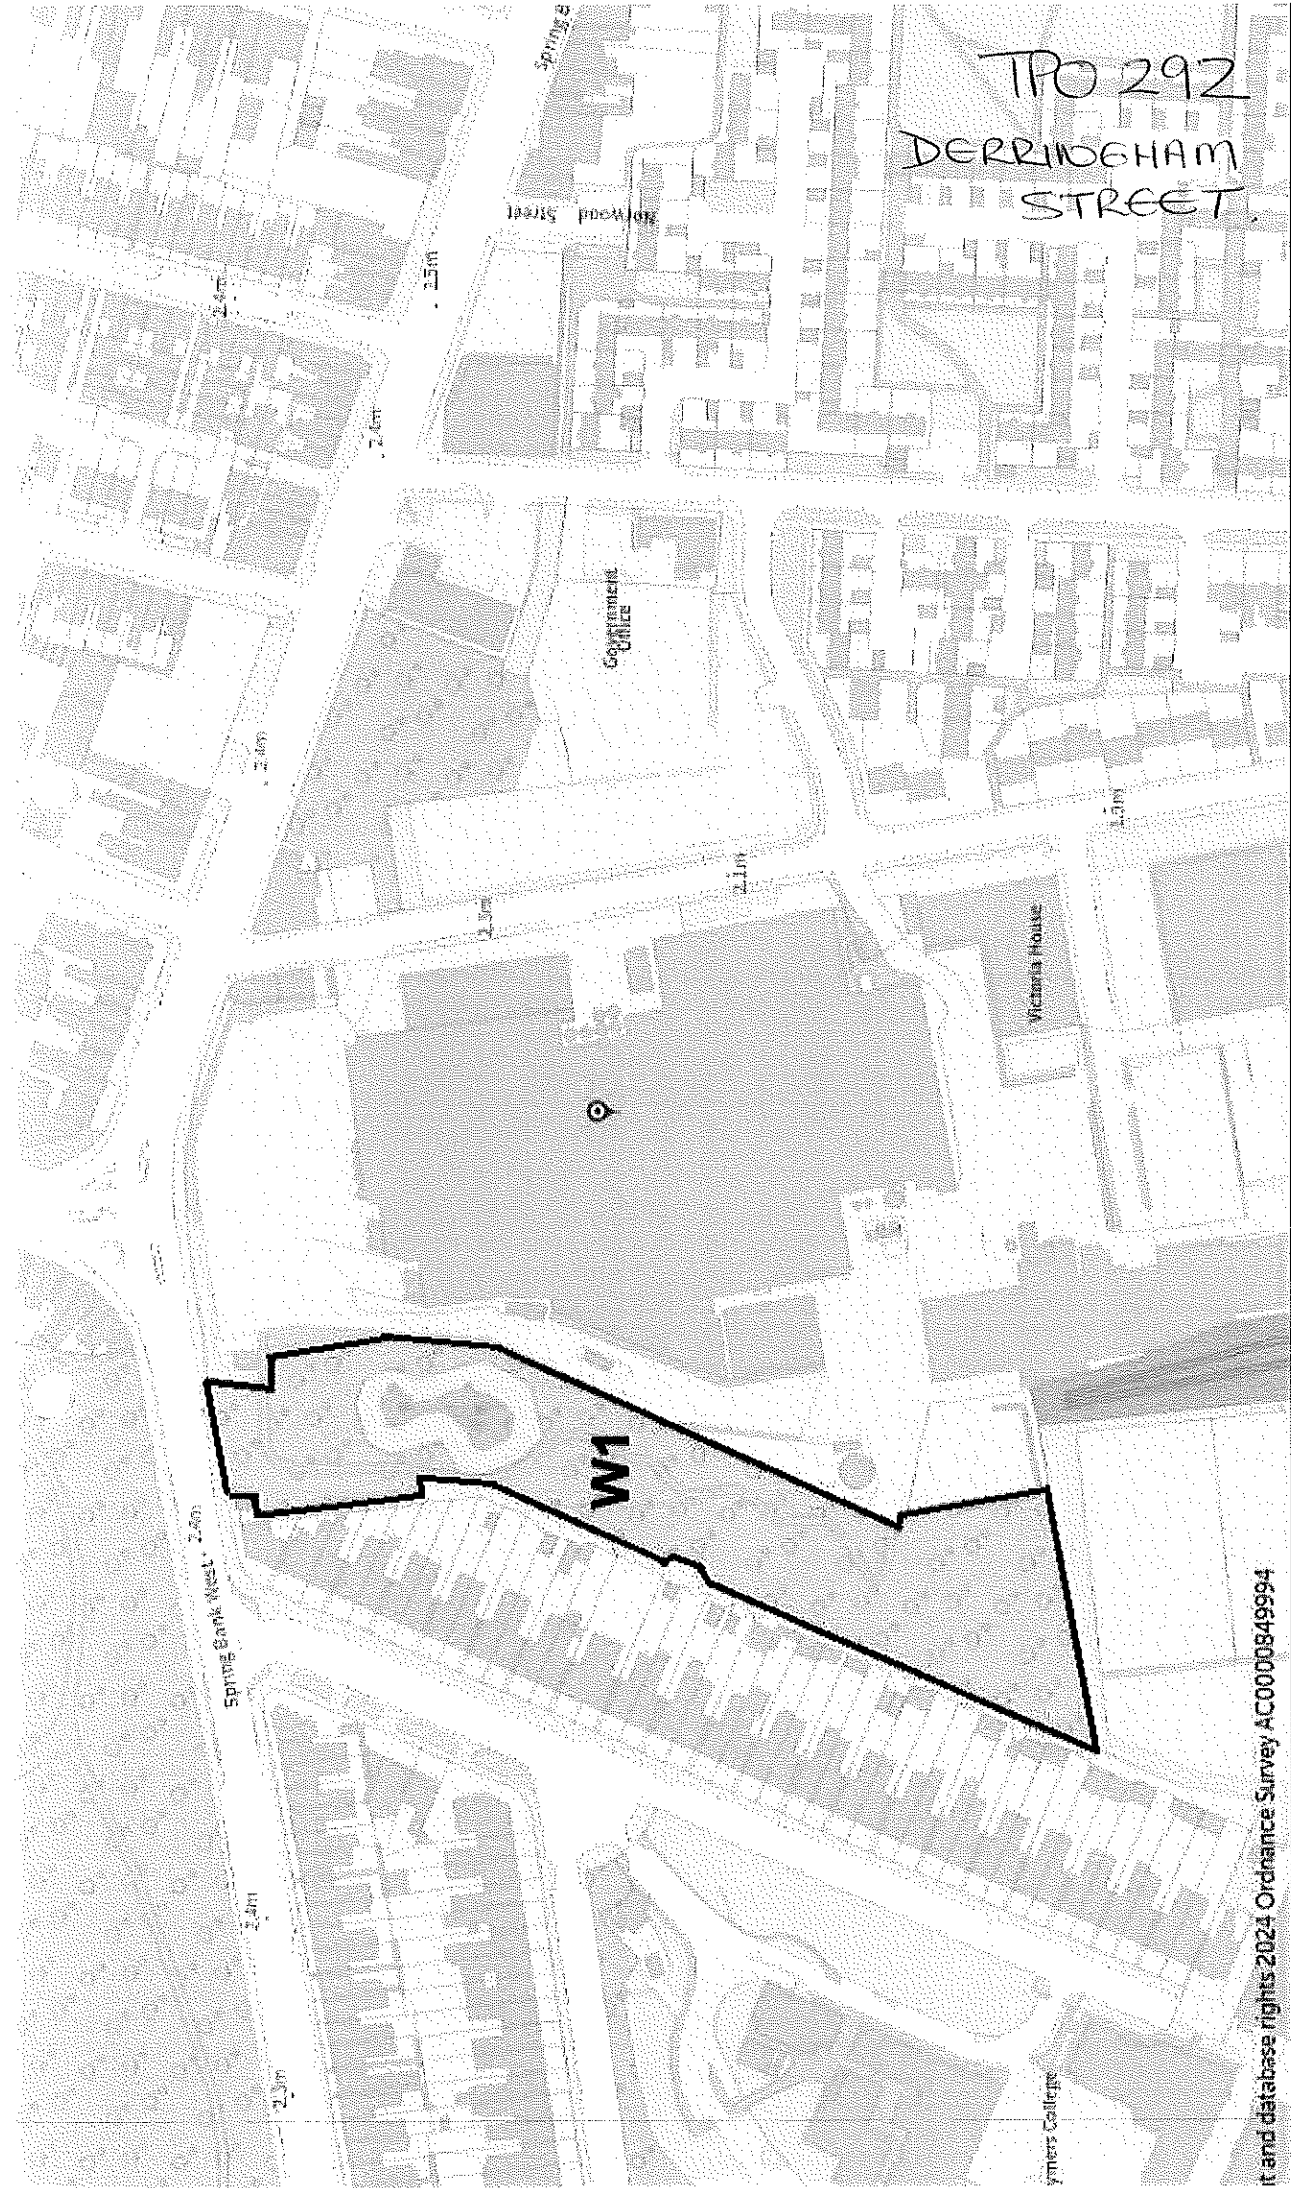

it and database rights 2024 Ordnance Survey AC0000849994

**mixed hardwoods (mainly ash, sycamore, hawthorn,
elm, cherry, hazel and holly)**