


Hull City Council
Former Railway Triangle
East of Calvert Lane
Tree Preservation Order 2018

TPO 2214
Calvert Lane


Hull City Council TPO no.
Freetown Way, south of
18 Caroline Place
T1 - Hawthorn

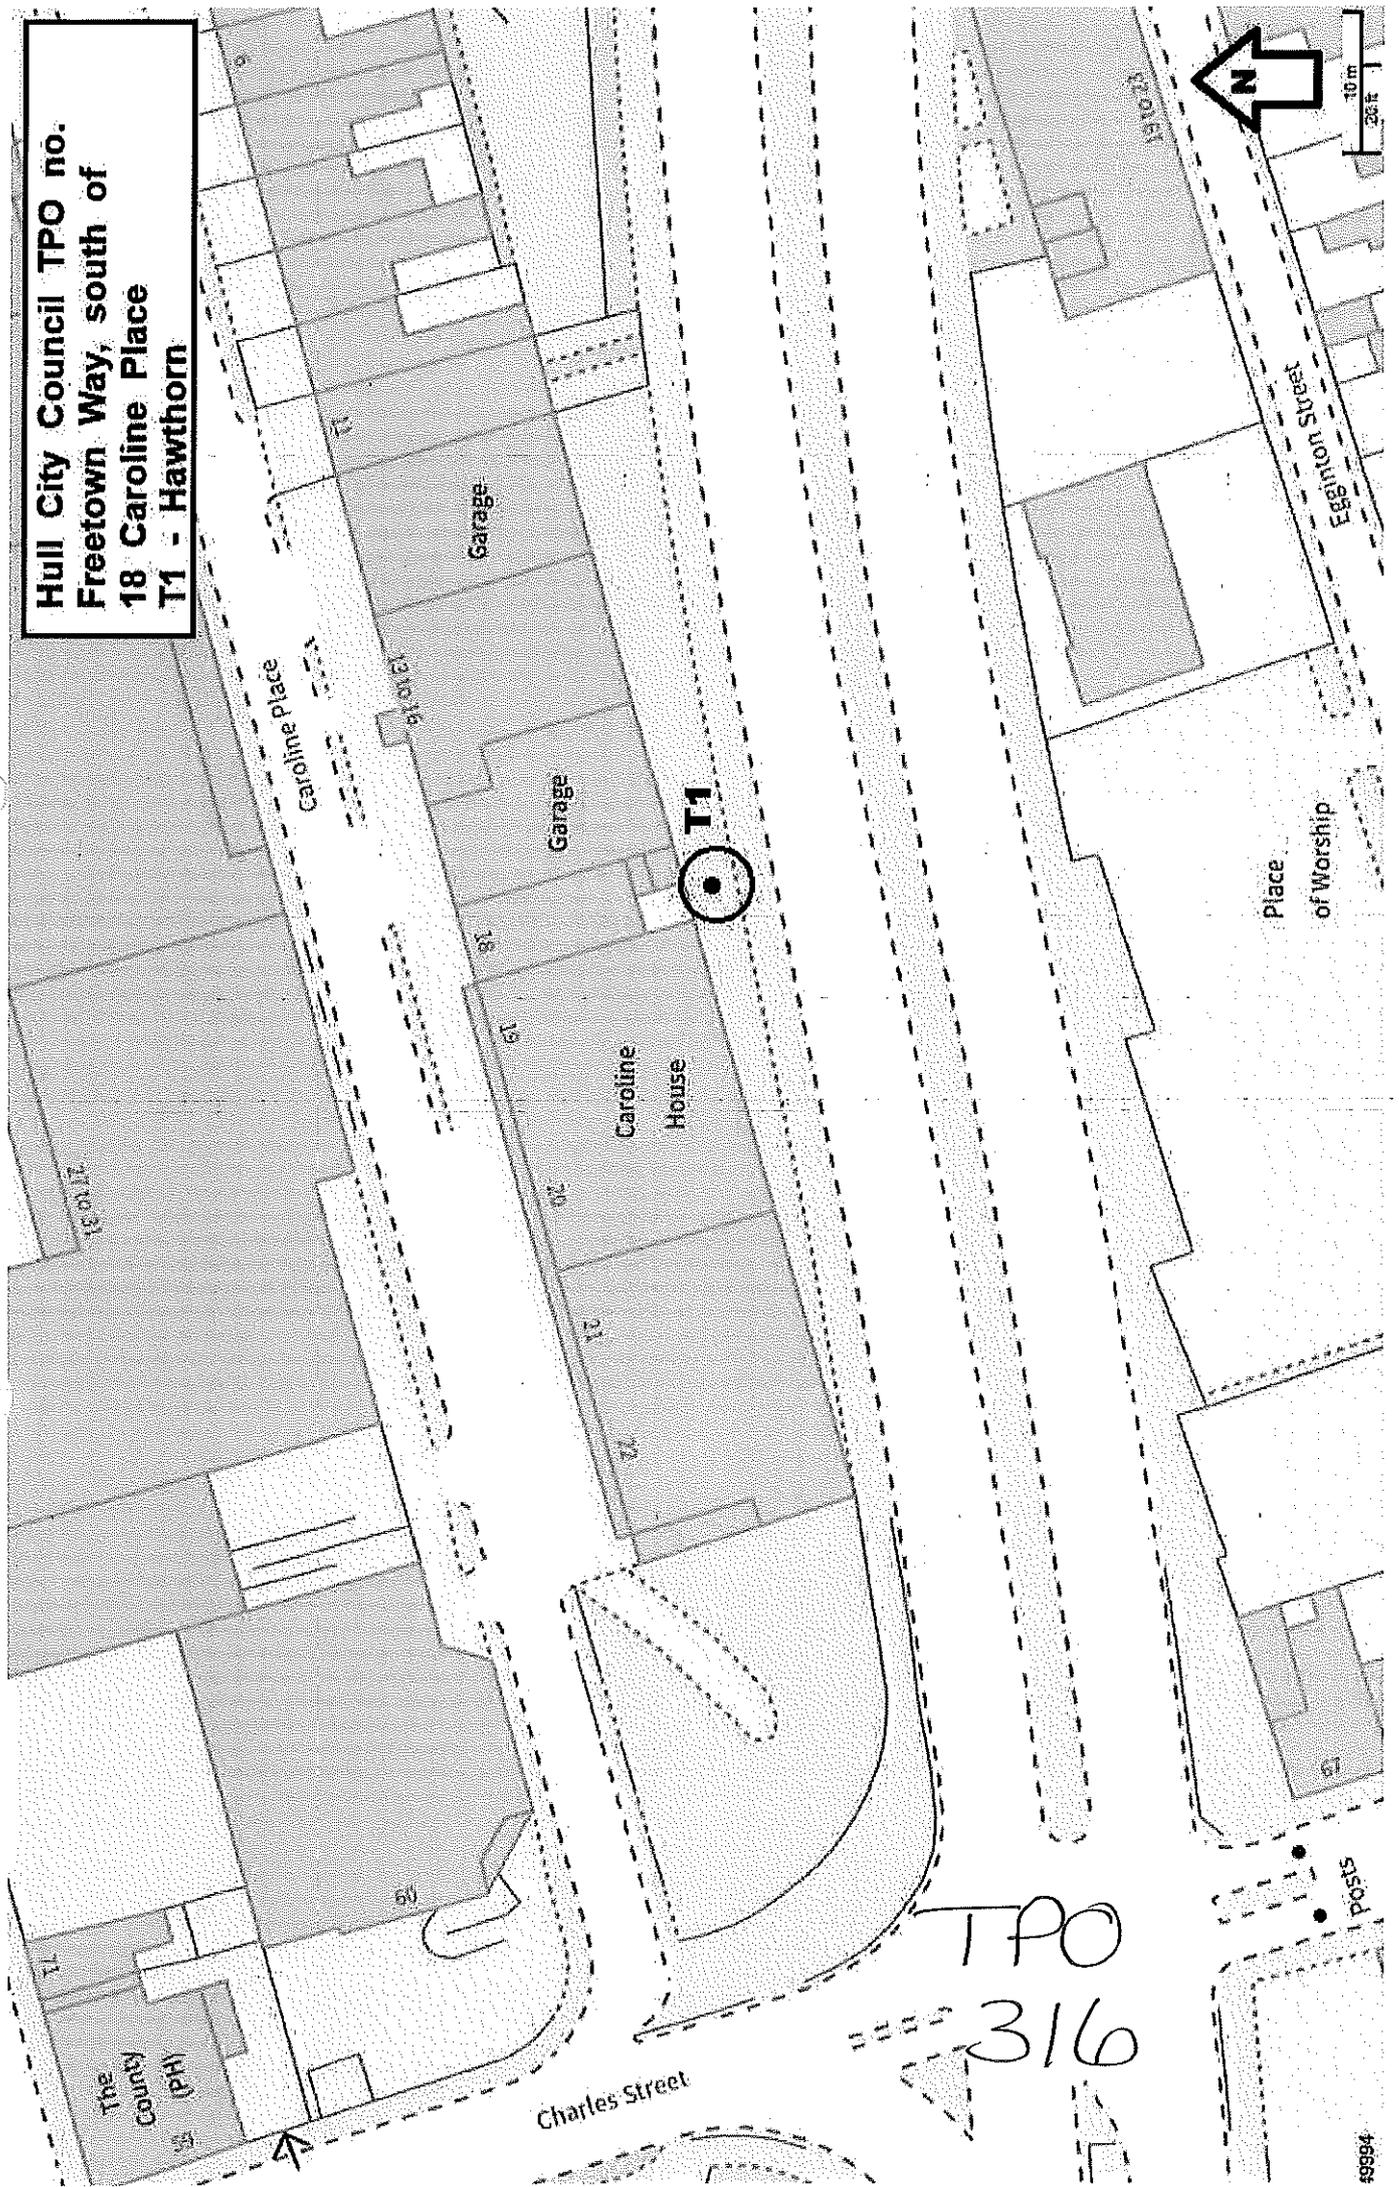


TPO 267

MARINA COURT

CASTLE STREET.

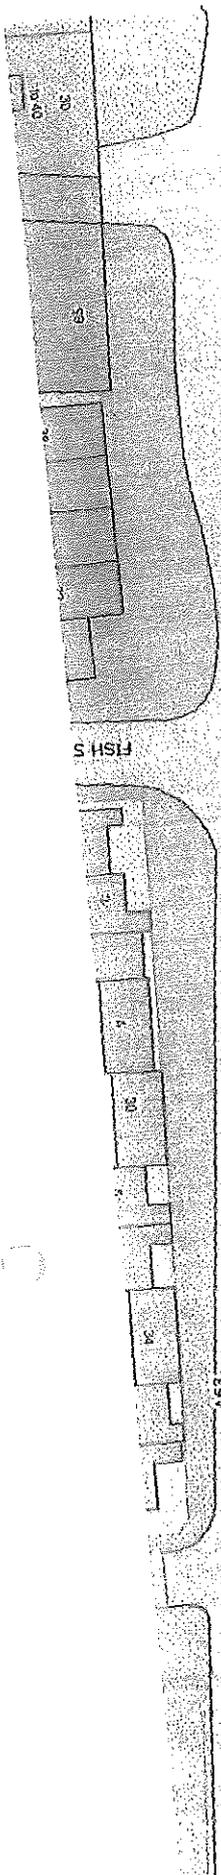


Line of 1 LE STREET

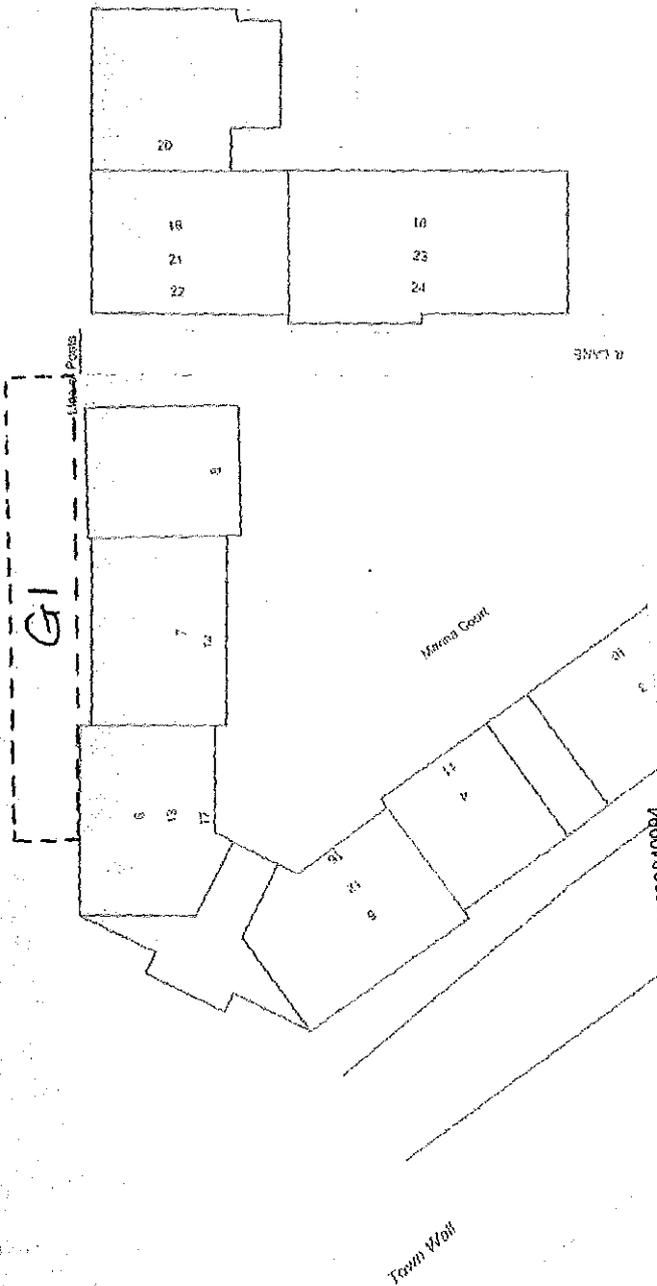

Copyright and database rights 2023 Ordnance Survey AC0000849994

TPO 117 Chamberlain Road Recreation Ground

Not Set

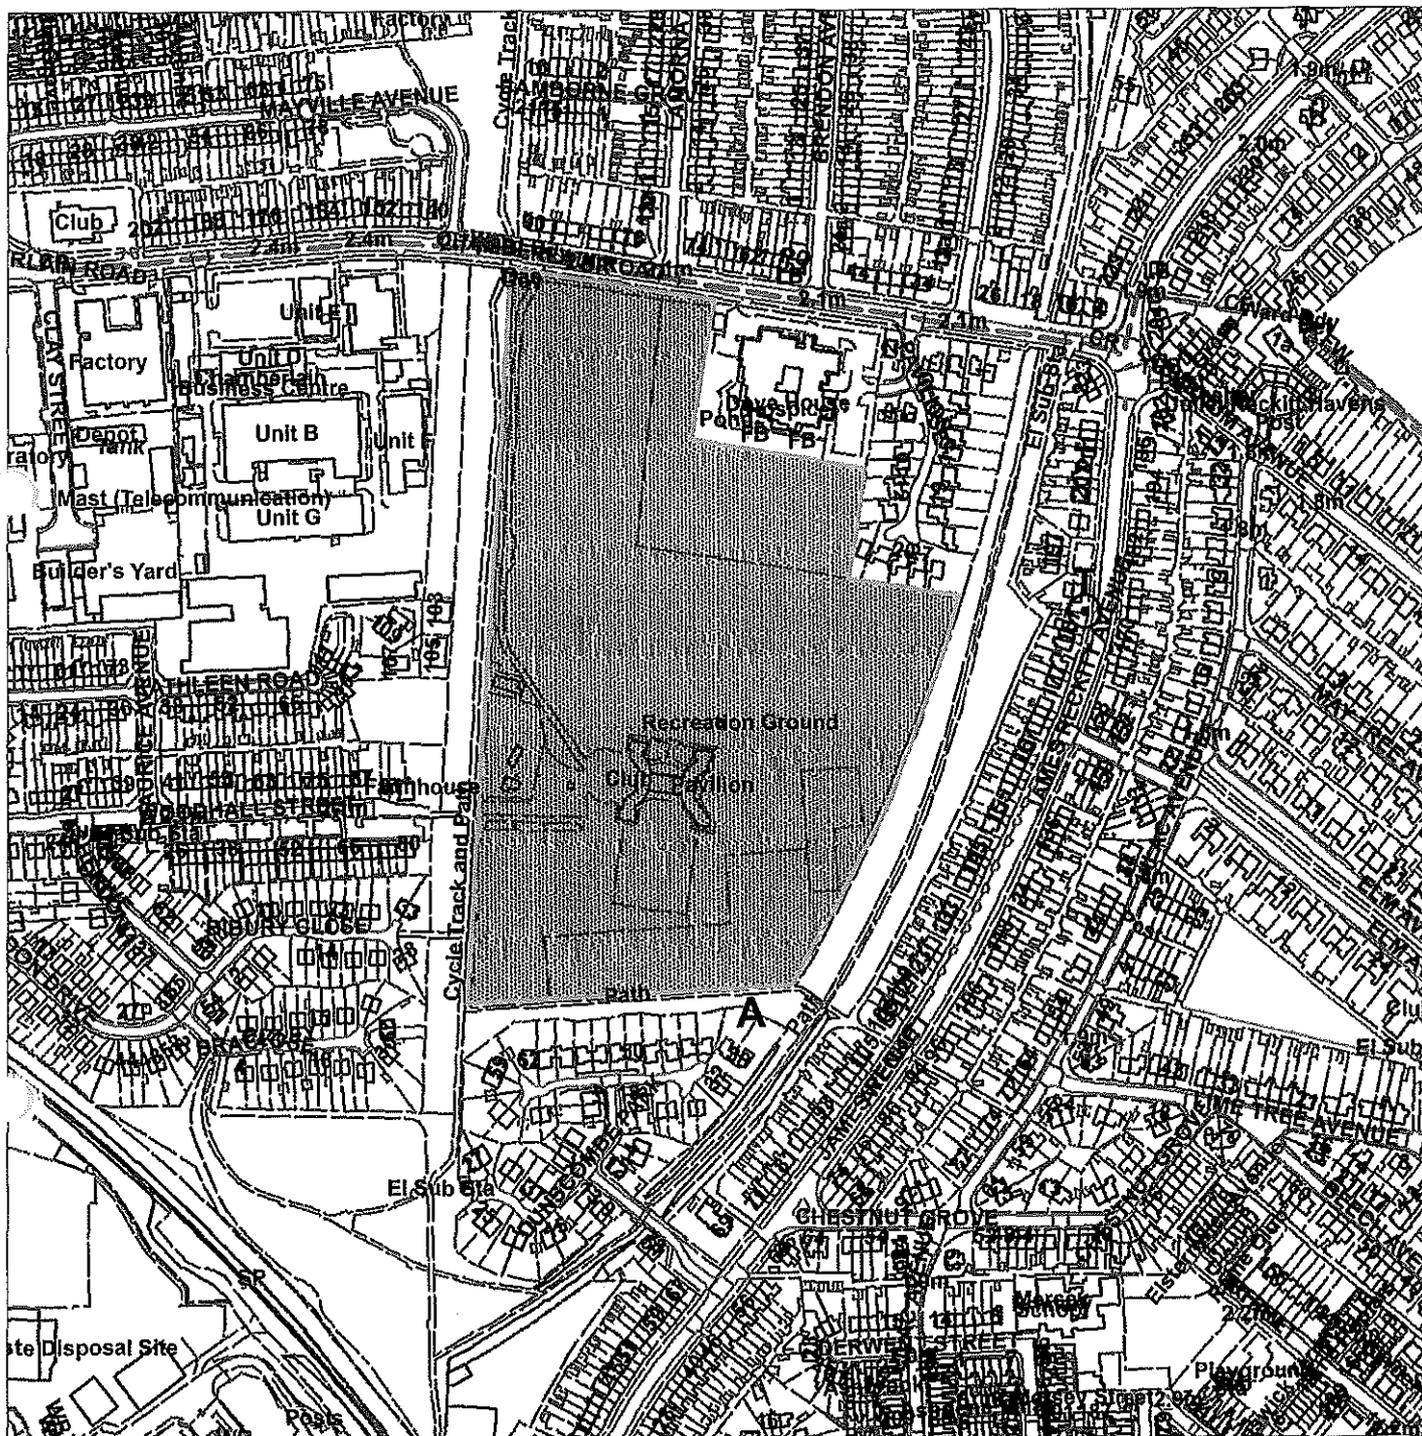

Scale : 1:4252

| | |
|---------------------|---------------------|
| Organisation | Hull City Council |
| Department | Planning Department |
| | Not Set |
| Date | 27 April 2015 |



Reception Consultation
Reception Details Orders Actions Map Print Index

| | | | |
|--------------|-------------------------------|----------|------------------------------------------------------------------------|
| Order No. | 02/00117/TPO | U.P.R.N. | 000021137711 |
| Type | TPO - Tree Preservation Order | Address | Recreation Ground Chamberlain Road Kingston Upon Hull HU8 8HW |
| Status | CONF - Order Confirmed | | |
| Map Ref. (E) | 510832 (N) 430858 | | |

Title: This Order may be cited as The Kingston upon Hull (Chamberlain Road, Brooklands Recreation Ground) Tree Preservation Order No 117, 2002

| | | | |
|------------------------|--|-------------------|--------------|
| Contact Details | | Date Received | 23.10.2002 |
| Reference | | Officer | |
| Contact Type | | Ward | 11 - Drypool |
| Name | | Parish | RIVERS |
| Address | | Conservation Area | |
| Contact | | BC Refs | |
| | | DC Refs | 01/00954/PF |
| | | TP Refs | |

| Sequence | Reason |
|----------|--------|
| Grounds | |

Navigation icons: Home, Back, Forward, Stop, Refresh, Save, Exit

Order No.
 U.P.R.N.
 Status
 Title

Address
 Recreation Ground
 Chamberlain Road
 Kingston Upon Hull
 HU6 8HW

| Category | Description | Area | Category Nbr. | Contained In | Count | Species | Situation | Map Ref (E) | Map Ref (N) | Date Removed |
|----------|-------------|------|---------------|--------------|-------|----------------------------|-----------|-------------|-------------|--------------|
| | | | | | 1 | VARIOUS - A variety of Tre | | 510905 | 430688 | |

| | | | |
|-----------|---|---------|------------------------------------------------------------------------|
| Order No. | 02/00117/TPO | Address | Recreation Ground Chamberlain Road Kingston Upon Hull HU8 8HW |
| U.P.R.N. | 000021137711 | | |
| Status | CONF - Order Confirmed | | |
| Title | This Order may be cited as The Kingston upon Hull (Chamberlain Road, Brooklands Recreation Ground) Tree Preservation Order No 117, 2002 | | |

| | | | | | |
|------------------------|------------|-------------------------|-------------------------|------------------|--------------------------------------------|
| Objections Deadline | 23.04.2003 | Officer | | Committee Date | |
| Provisional Order Date | 23.10.2002 | Provisional Expiry Date | 24.10.2002 | Approved Y/N | <input checked="" type="checkbox"/> Agenda |
| Date Confirmed | 05.03.2003 | Type of Order | CONFIR - Confirmation c | Date Served | 23.10.2002 |
| Date Closed | | Reason Closed | | Last Letter Sent | |

| | | | | | |
|----------|--|---------------|--|-----------------|--------------------------|
| Notified | | Notified Type | | Object Y/N | <input type="checkbox"/> |
| Address | | Letter Type | | Date Printed | |
| Type | | Date Sent | | Date Reply Rec. | |


| Modifications | Date Modified | Modification | Reason |
|------------------------------------|---------------|--------------|--------|
| Modified? <input type="checkbox"/> | | | |



Save Exit

TPO 179 446 Chanterlands Avenue

Not Set

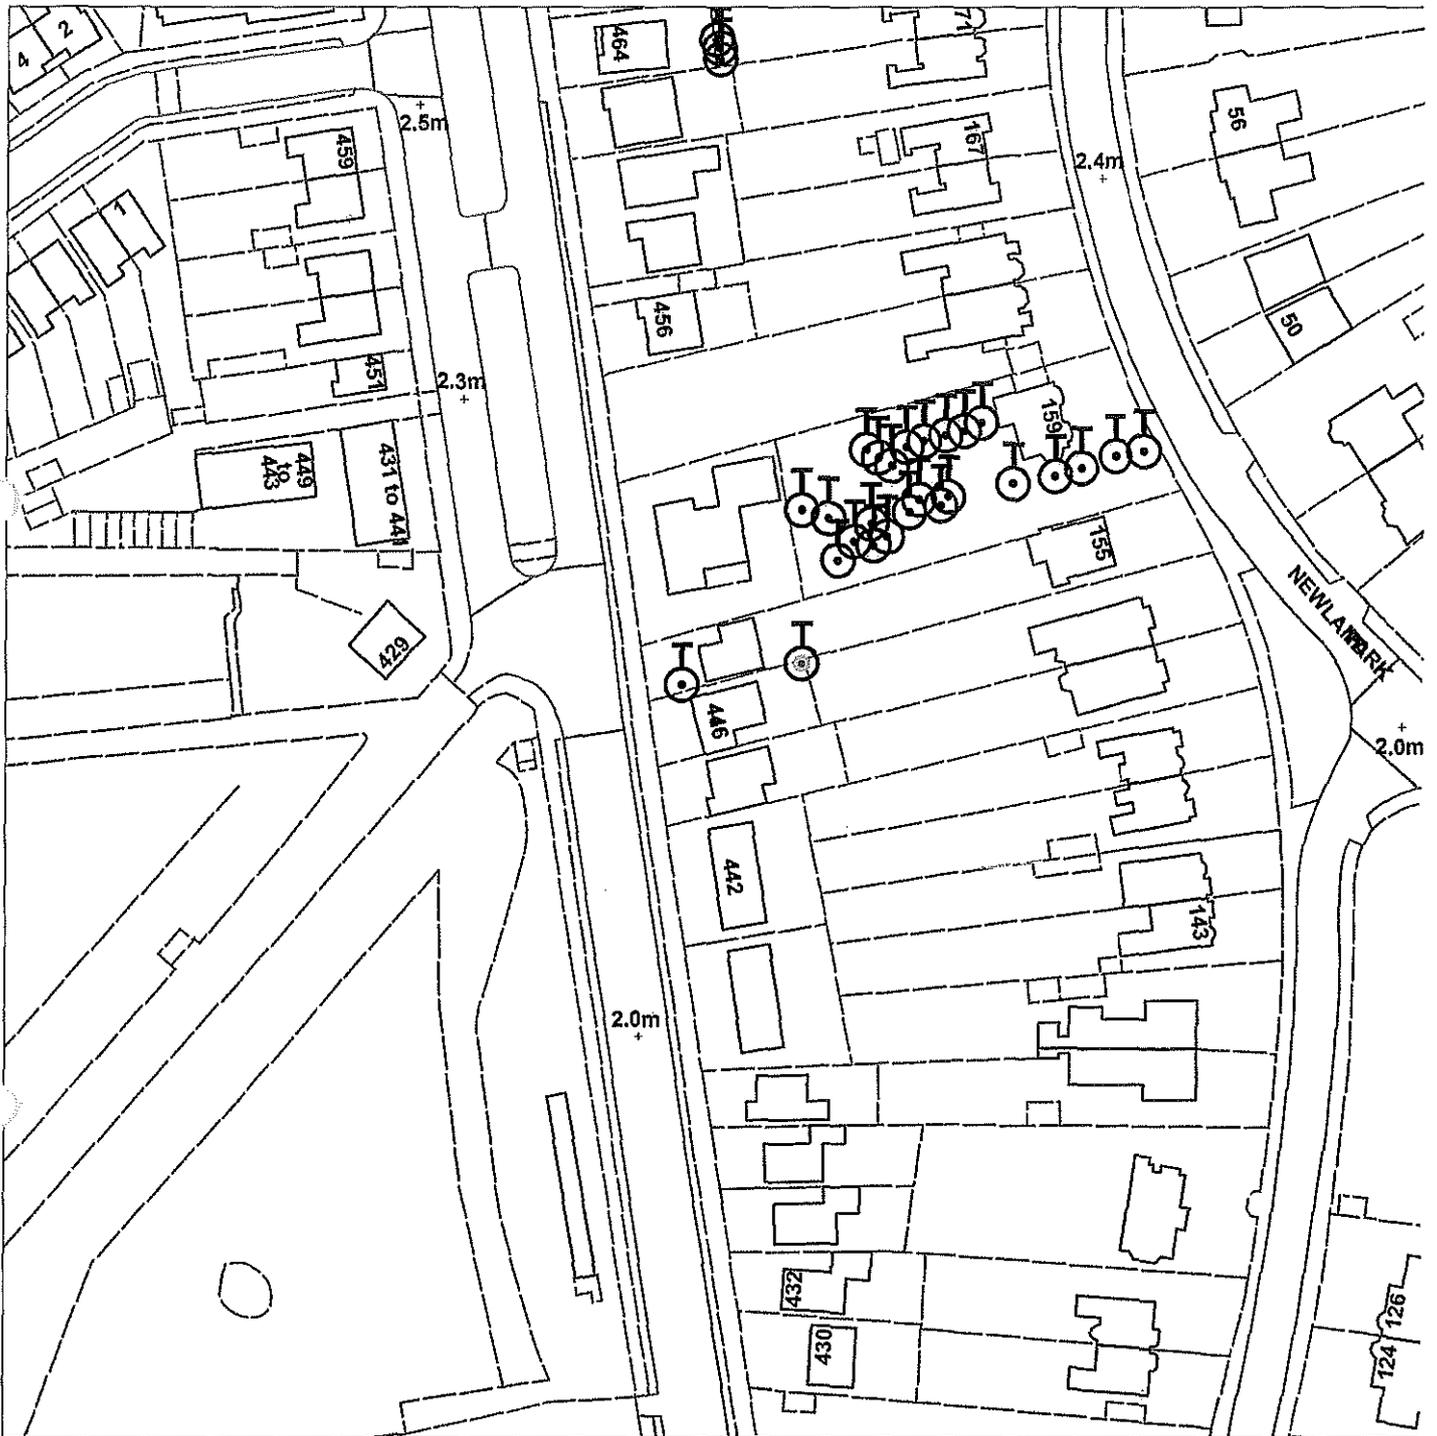


Scale : 1:1248

| | |
|---------------------|---------------------|
| Organisation | Hull City Council |
| Department | Planning Department |
| | Not Set |
| Date | 27 April 2015 |

TPO 163 448 Chanterlands avenue

Not Set

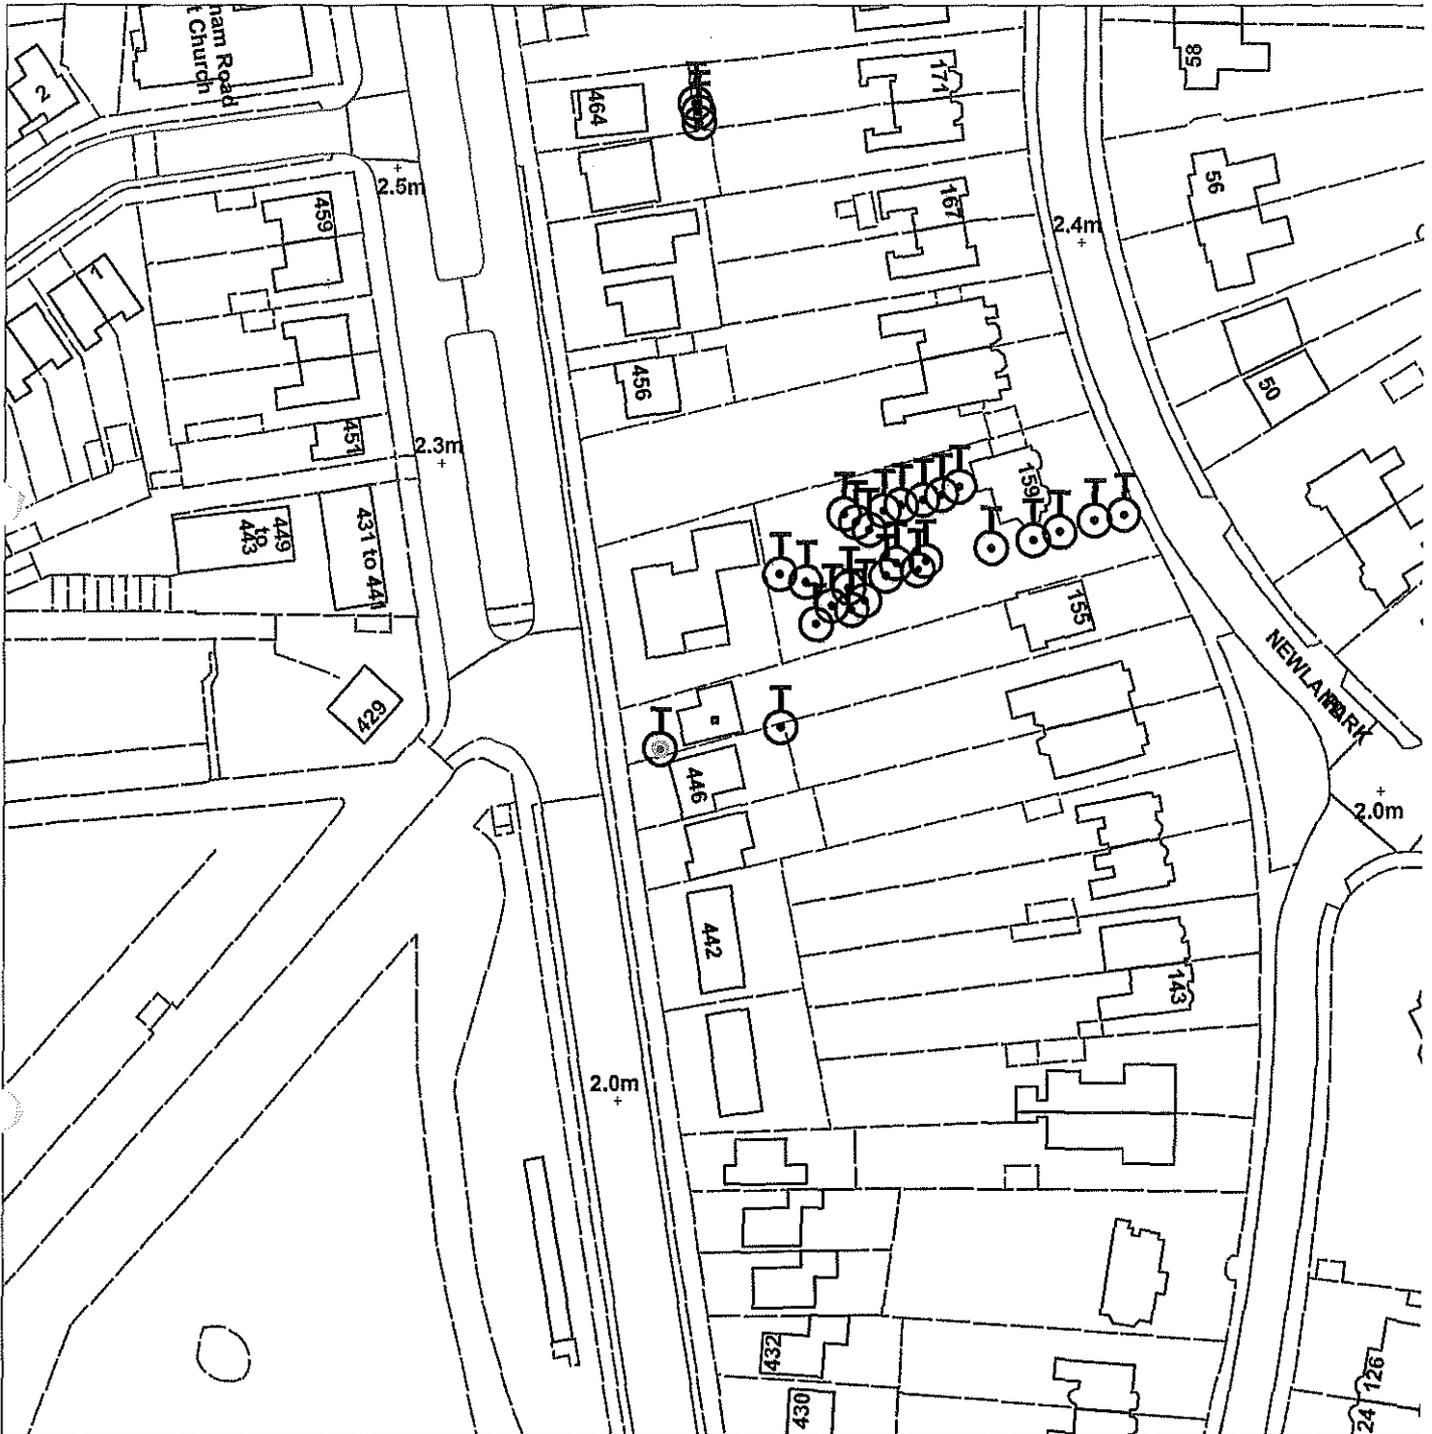

Scale : 1:1248

| | |
|---------------------|---------------------|
| Organisation | Hull City Council |
| Department | Planning Department |
| | Not Set |
| Date | 27 April 2015 |

TPO 172 1 Cherry Tree Avenue

Not Set




Scale : 1:1248

| | |
|---------------------|---------------------|
| Organisation | Hull City Council |
| Department | Planning Department |
| | Not Set |
| Date | 27 April 2015 |




TPO No. **273**

Mona House, Leads Road
Church Street

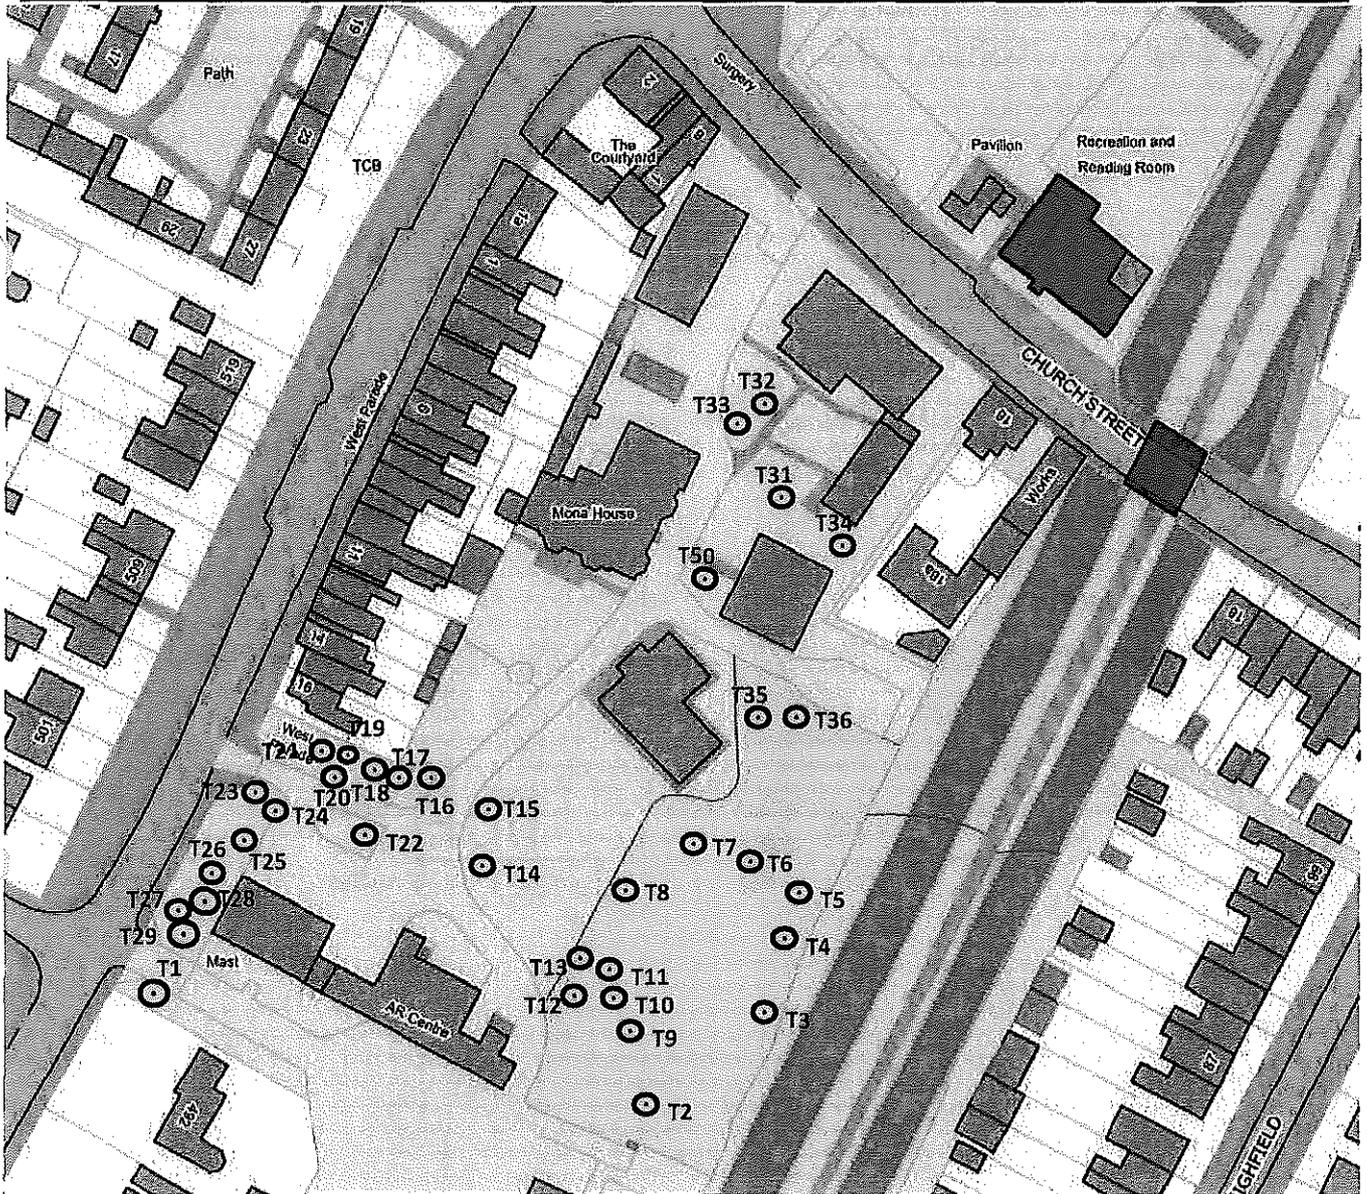

TPO 168 Crosby Hall Church Lane

Not Set

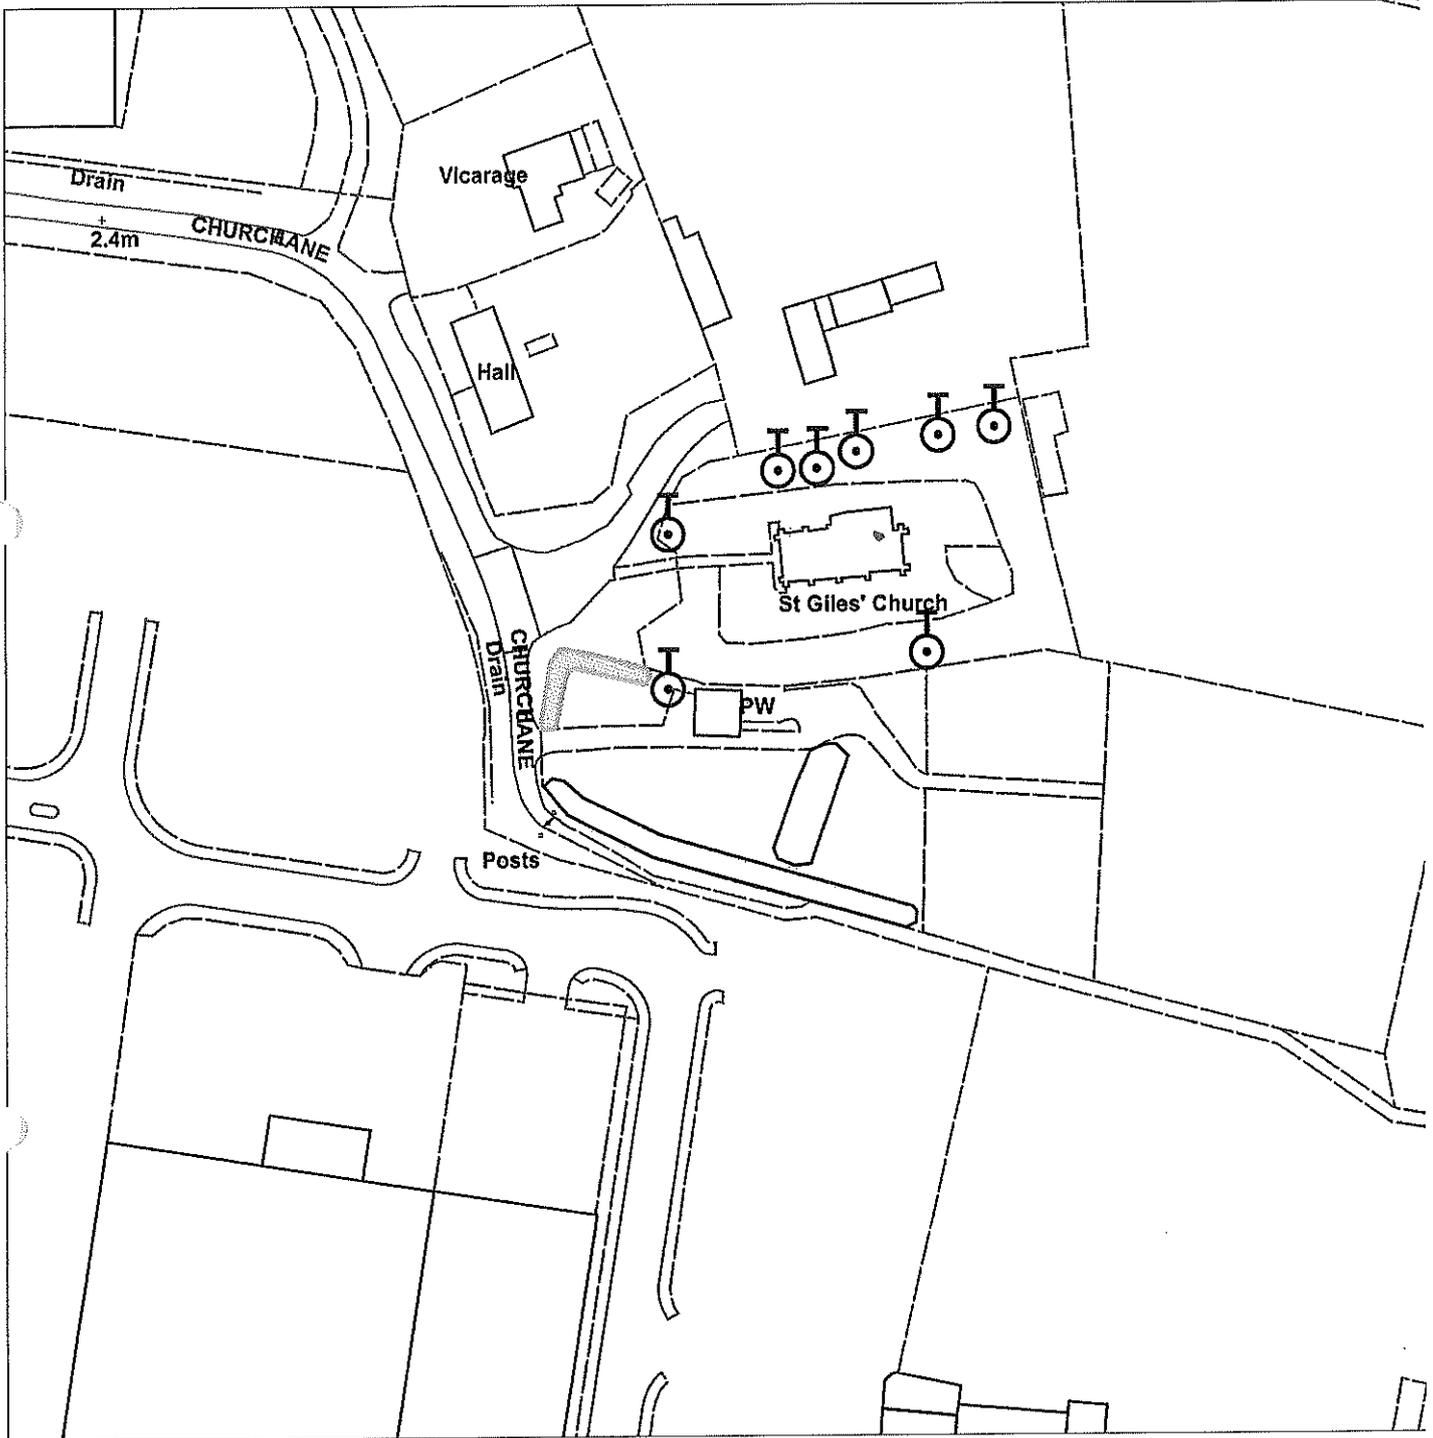

Scale : 1:1248

| | |
|---------------------|---------------------|
| Organisation | Hull City Council |
| Department | Planning Department |
| | Not Set |
| Date | 27 April 2015 |


4 Church
Mount.
TPO 235

11

Church Mount

TPO 167 10 Church Mount

Not Set

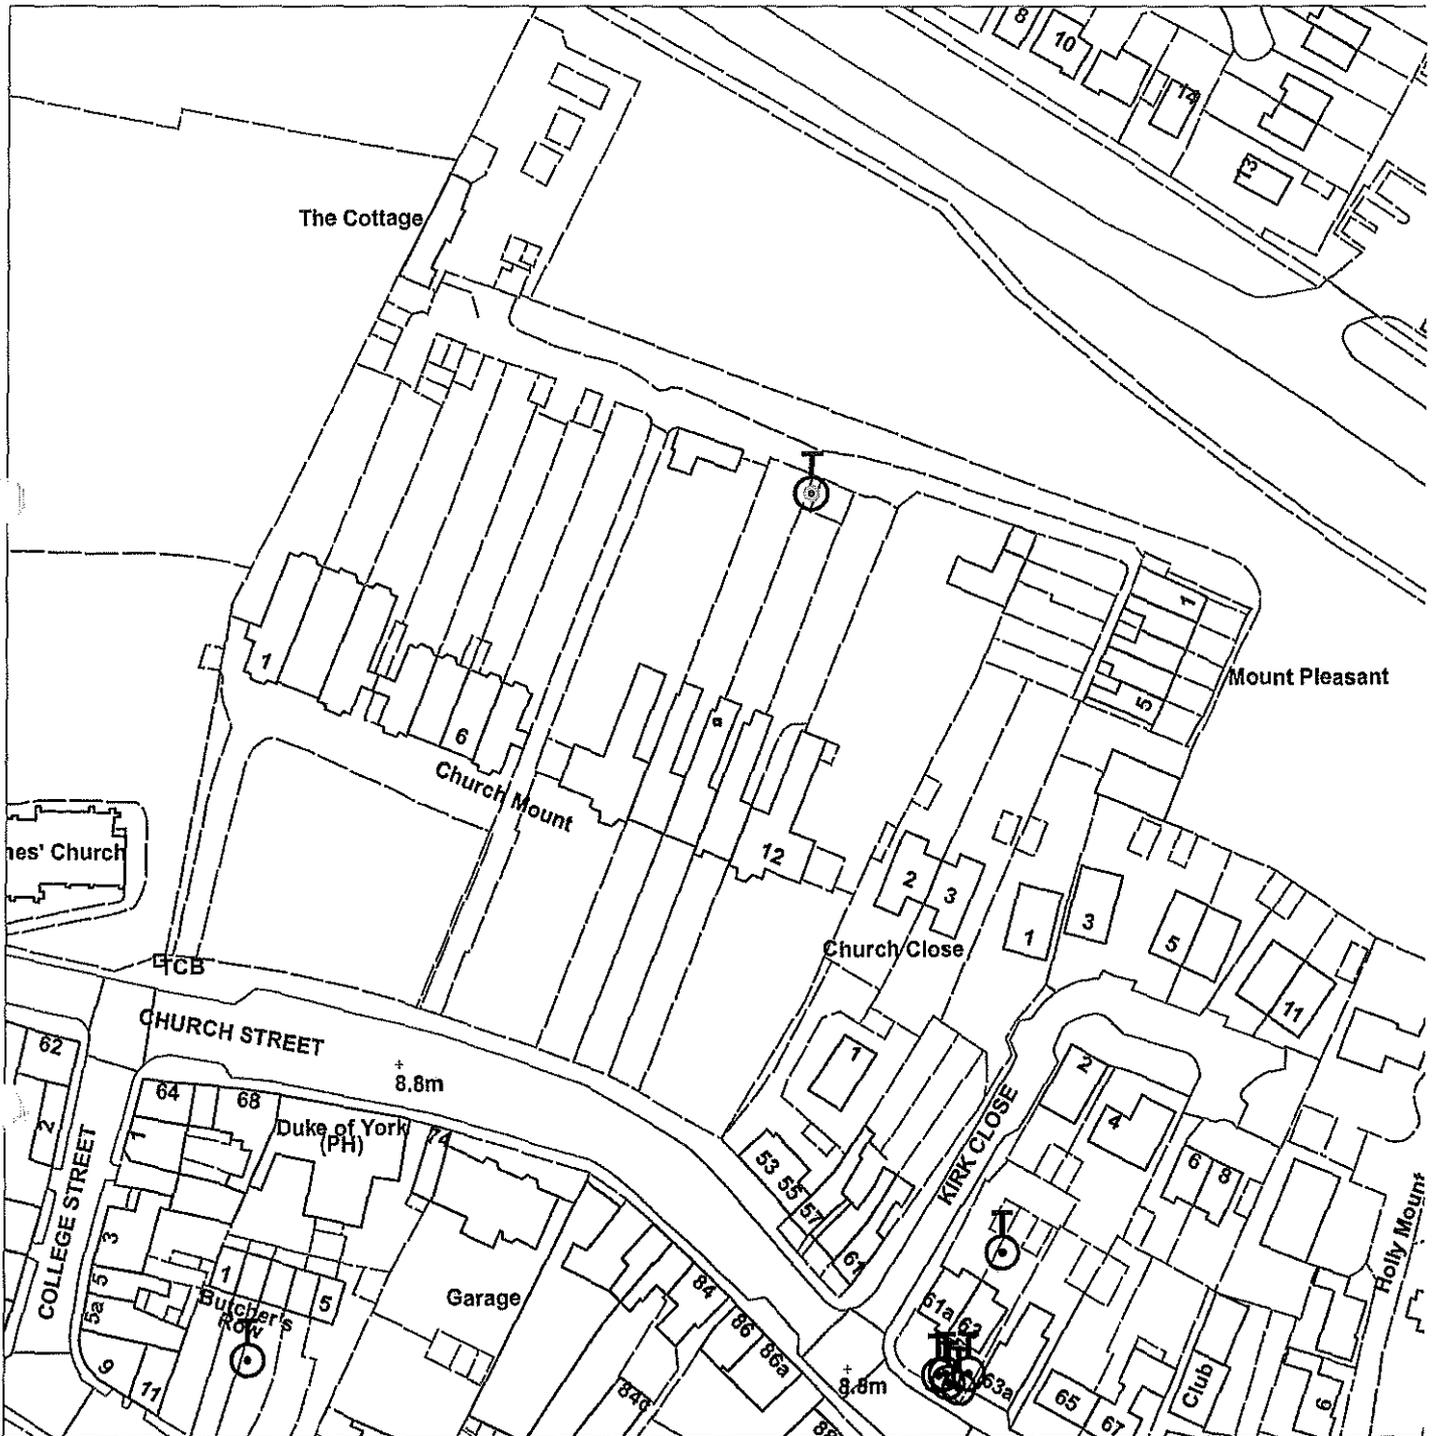


Scale : 1:1248

| | |
|---------------------|---------------------|
| Organisation | Hull City Council |
| Department | Planning Department |
| | Not Set |
| Date | 27 April 2015 |

TPO9A 63 Church Street

Not Set

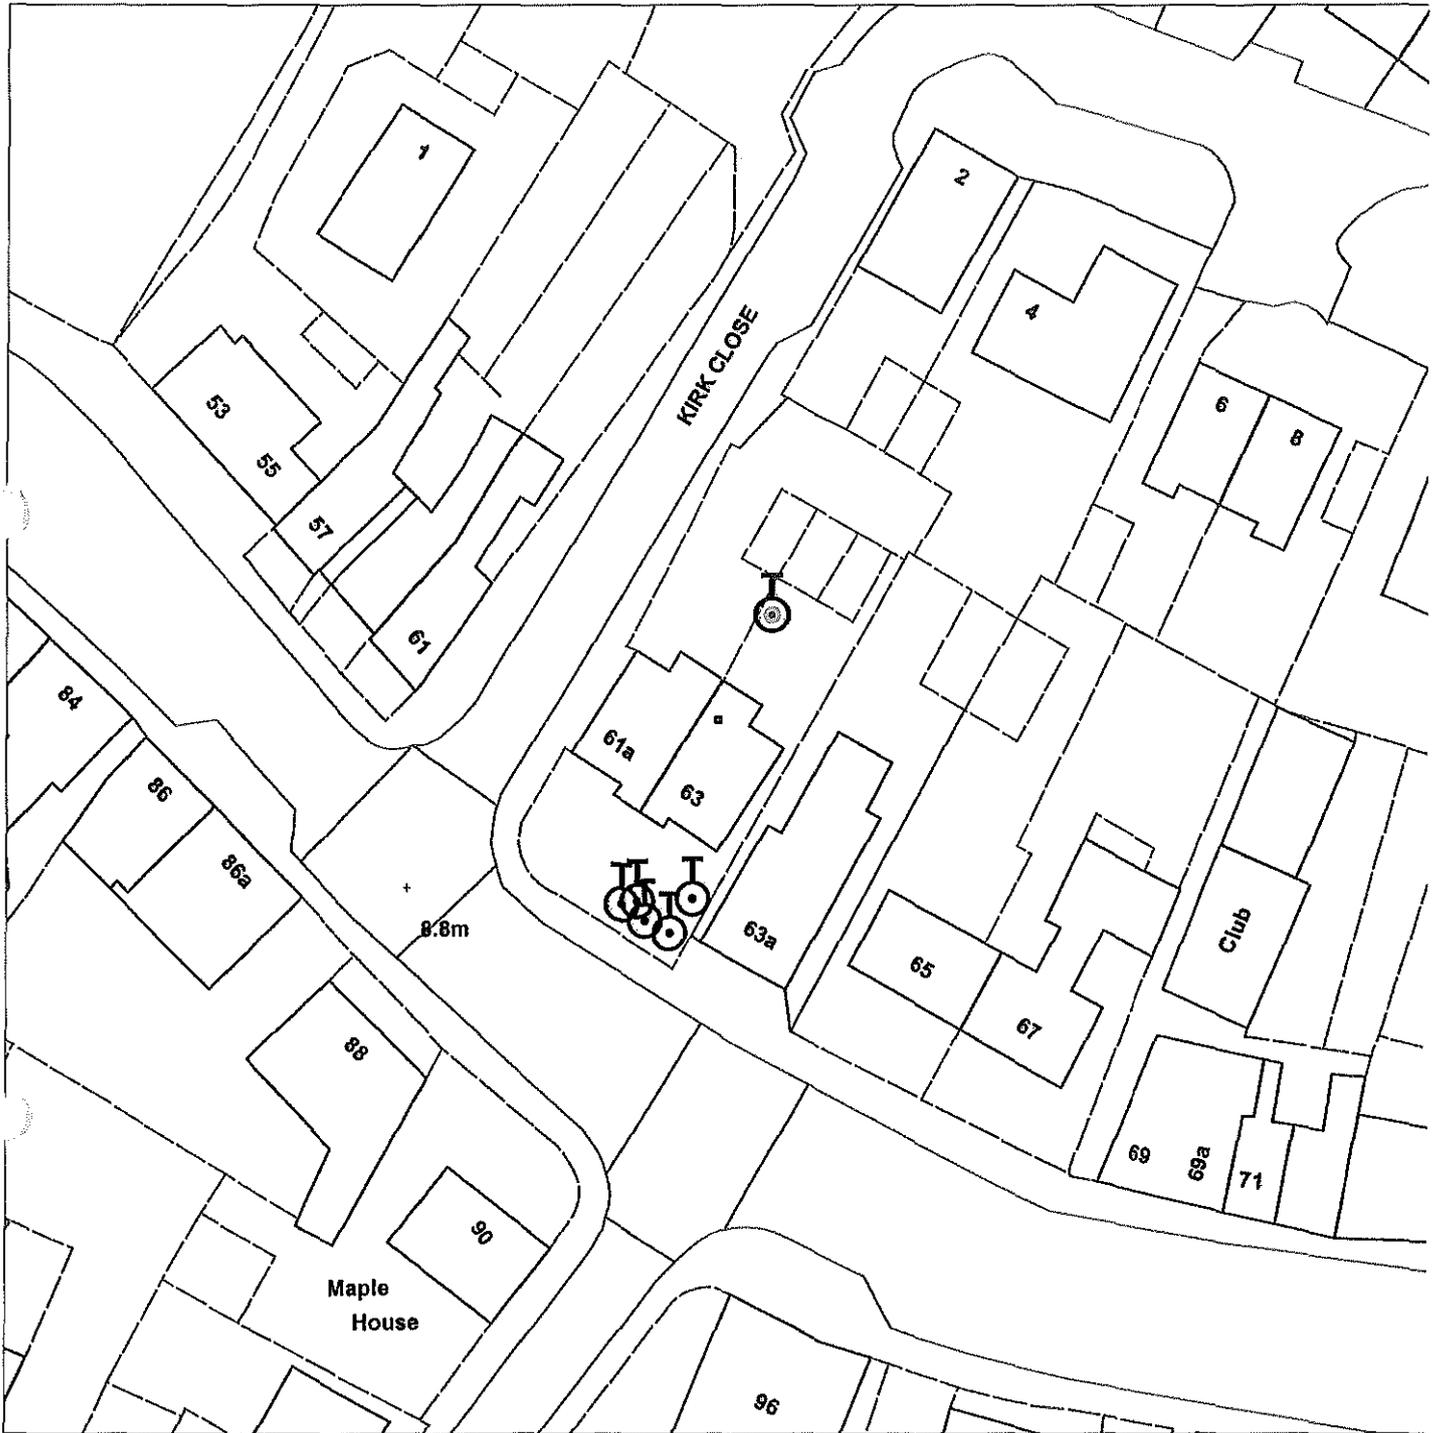


Scale : 1:531

| | |
|---------------------|-------------------|
| Organisation | Hull City Council |
| Department | Planning |
| | Not Set |
| Date | 22 April 2015 |

TPO 244


CLARONDON STREET.

TPO request to retain certain trees situated in car park;

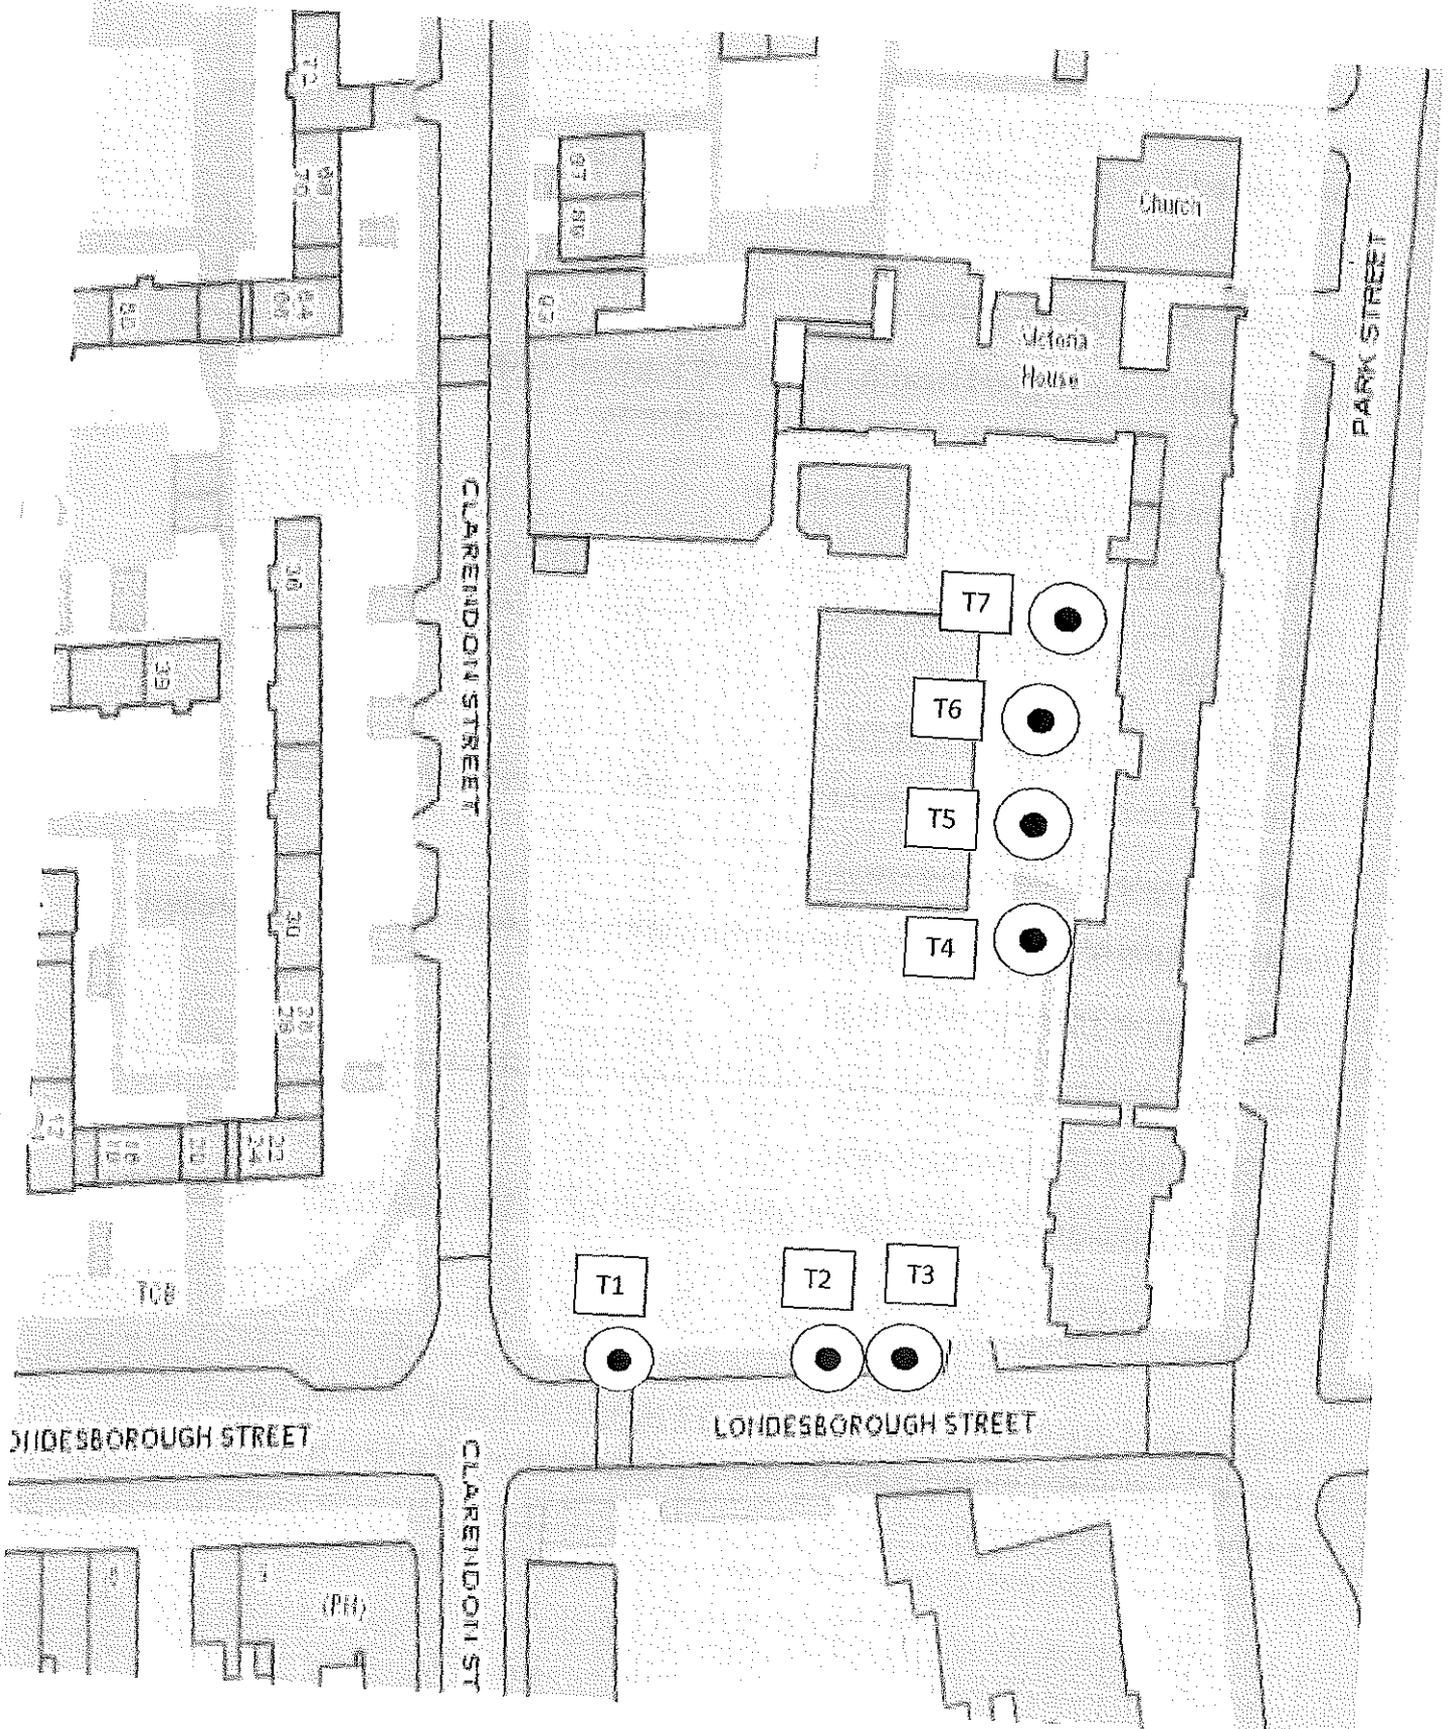

TPO 134 Colonial Street

Not Set

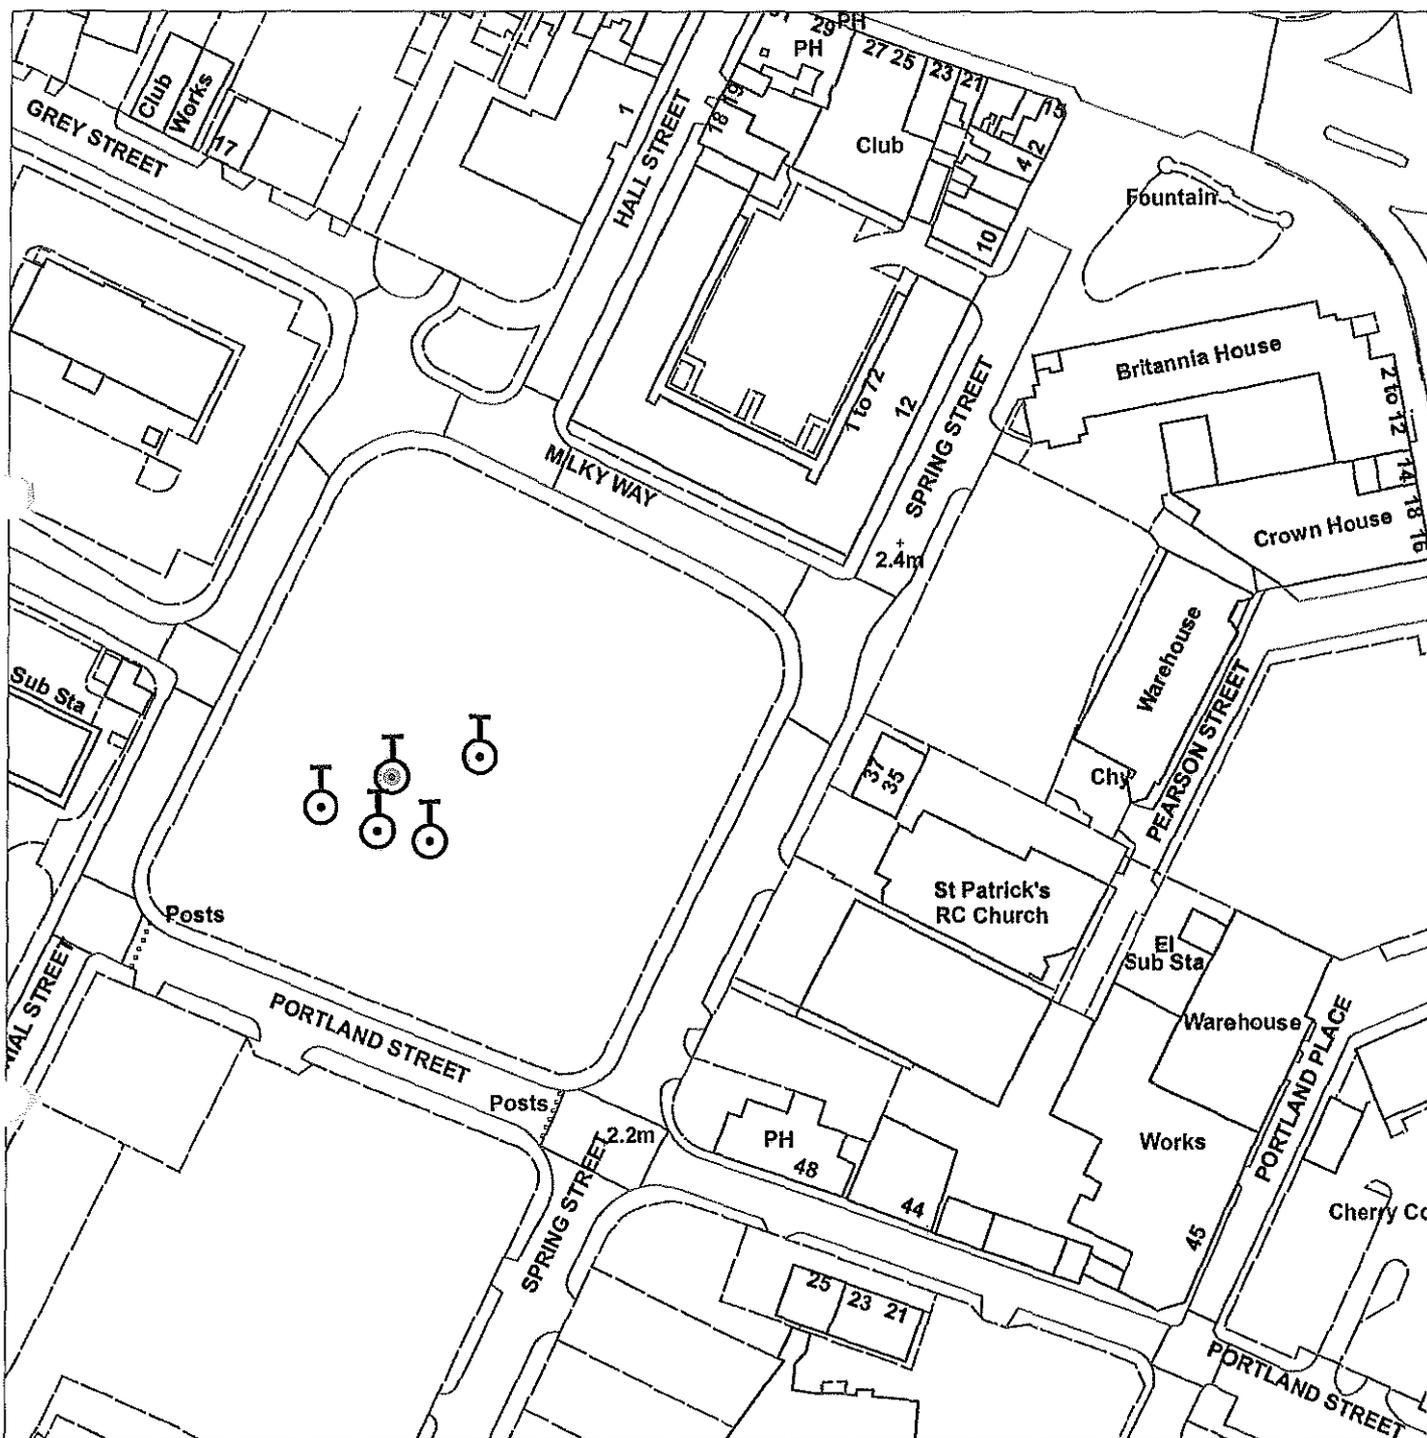


Scale : 1:1248

| | |
|---------------------|---------------------|
| Organisation | Hull City Council |
| Department | Planning Department |
| | Not Set |
| Date | 27 April 2015 |

179 COLTMAN STREET T

ST PANCRAS CLOSE TPO 220

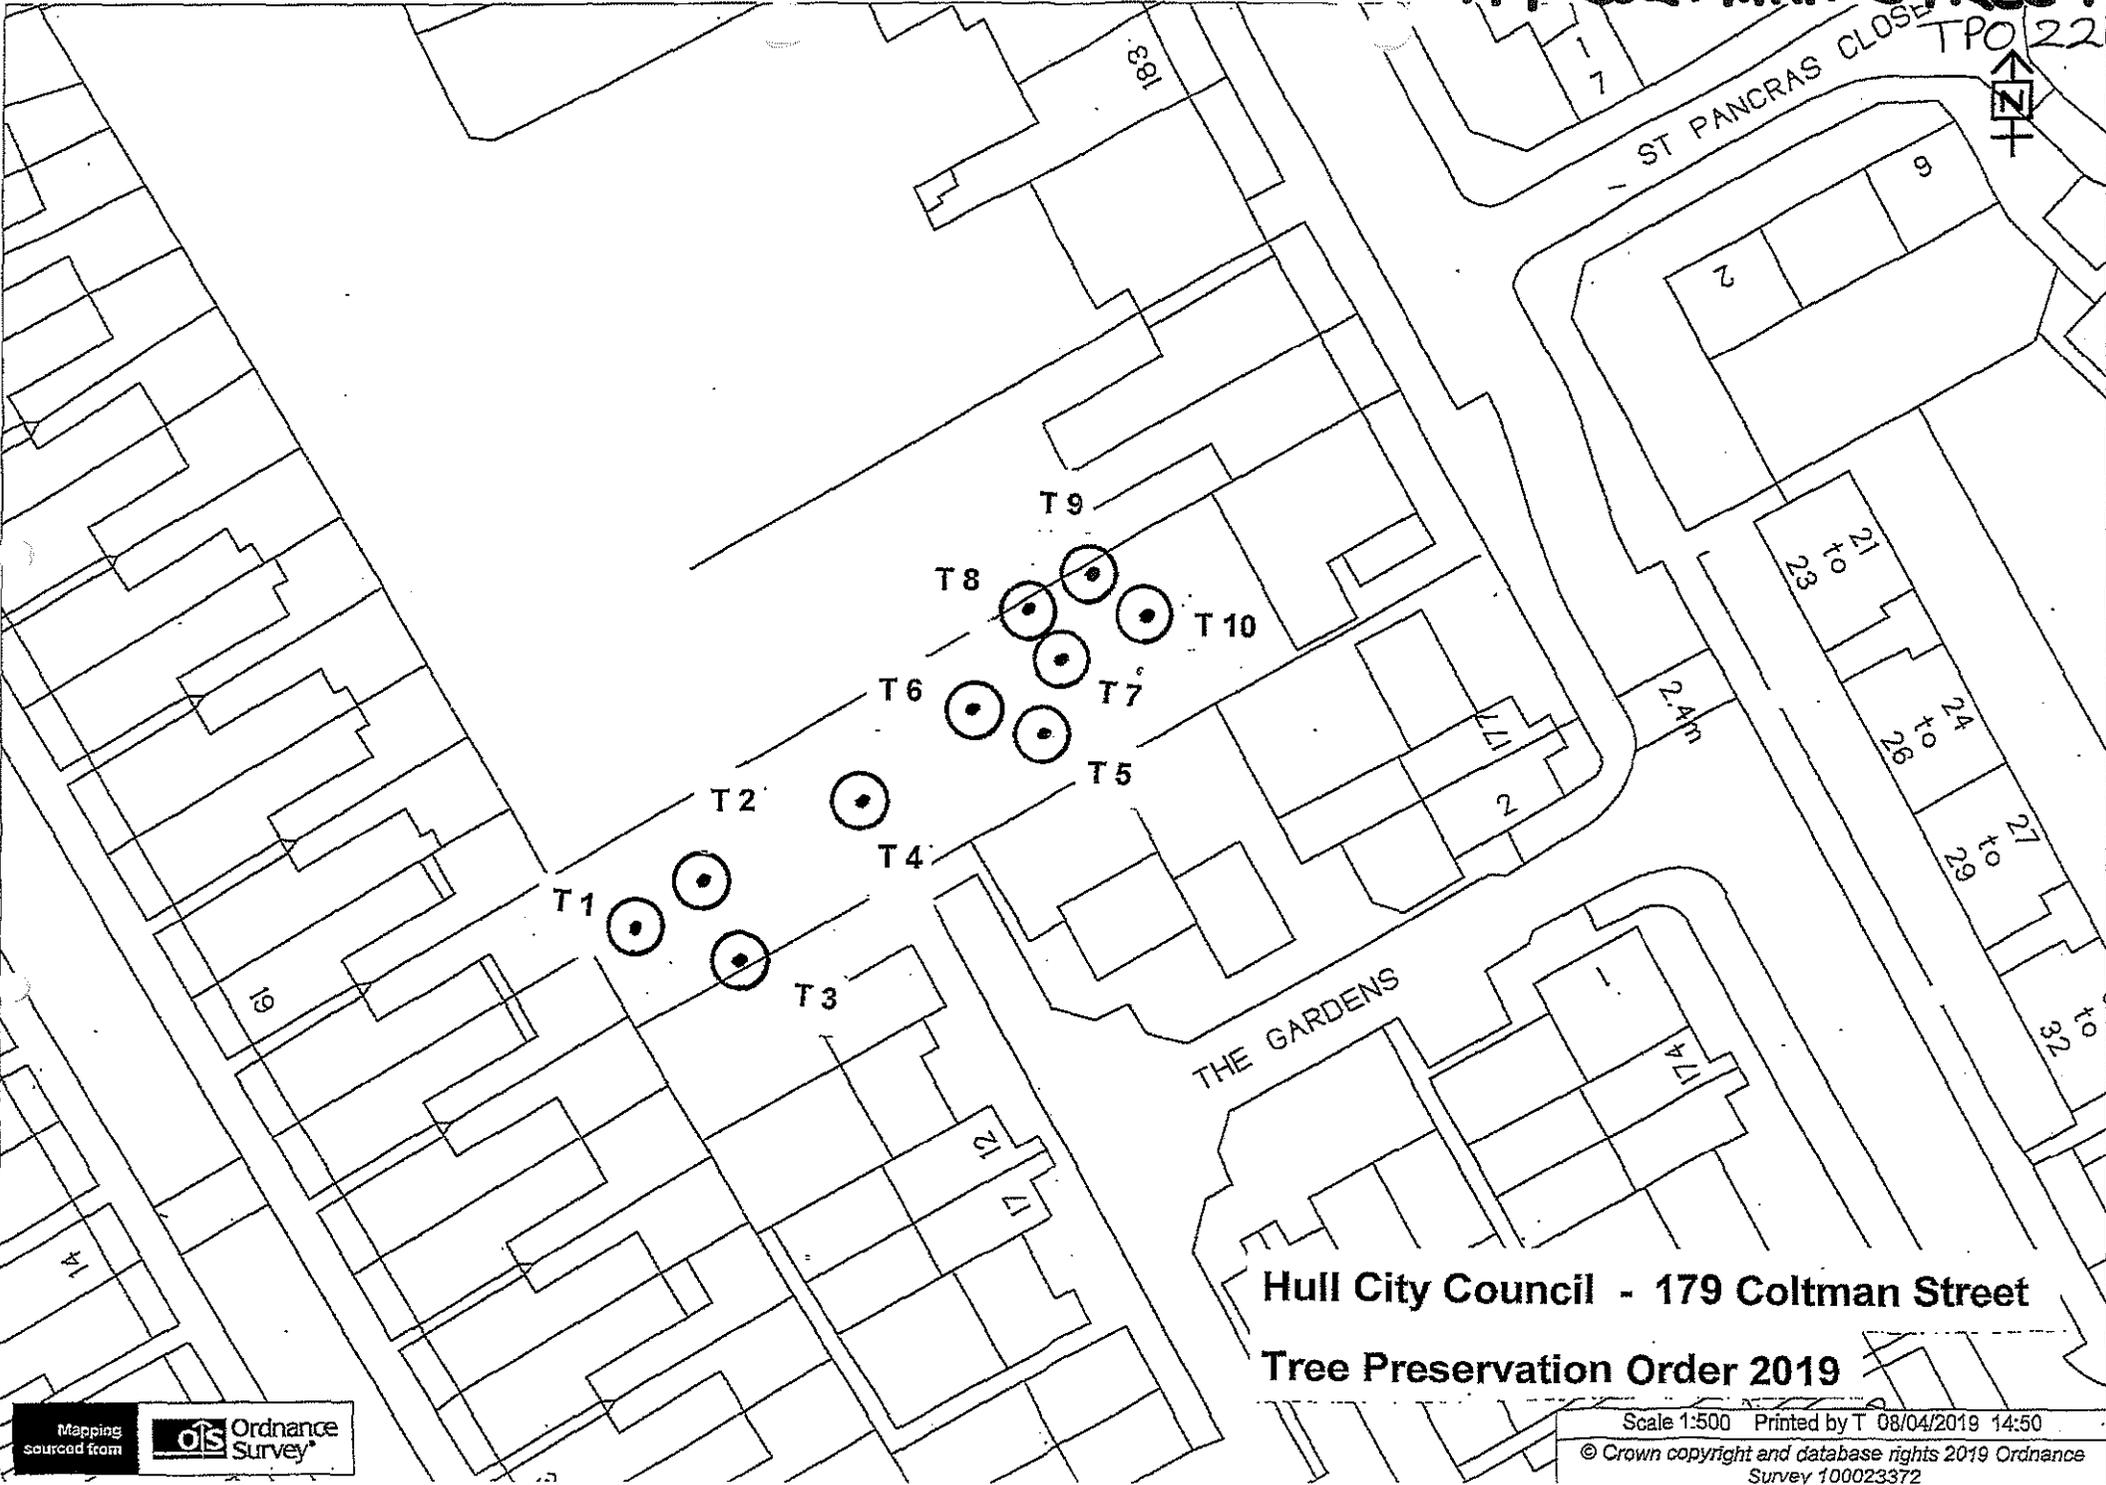

Hull City Council - 179 Coltman Street

Tree Preservation Order 2019



Scale 1:500 Printed by T 08/04/2019 14:50
© Crown copyright and database rights 2019 Ordnance Survey 100023372

TPO46 22 Convent Court

Not Set





Scale : 1:1063

| | |
|---------------------|---------------------|
| Organisation | Hull City Council |
| Department | Planning Department |
| | Not Set |
| Date | 22 April 2015 |



Hull
City Council

TPO No. 265
6 Coppice Side
T1— Dawn Redwood tree

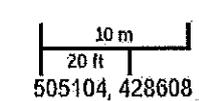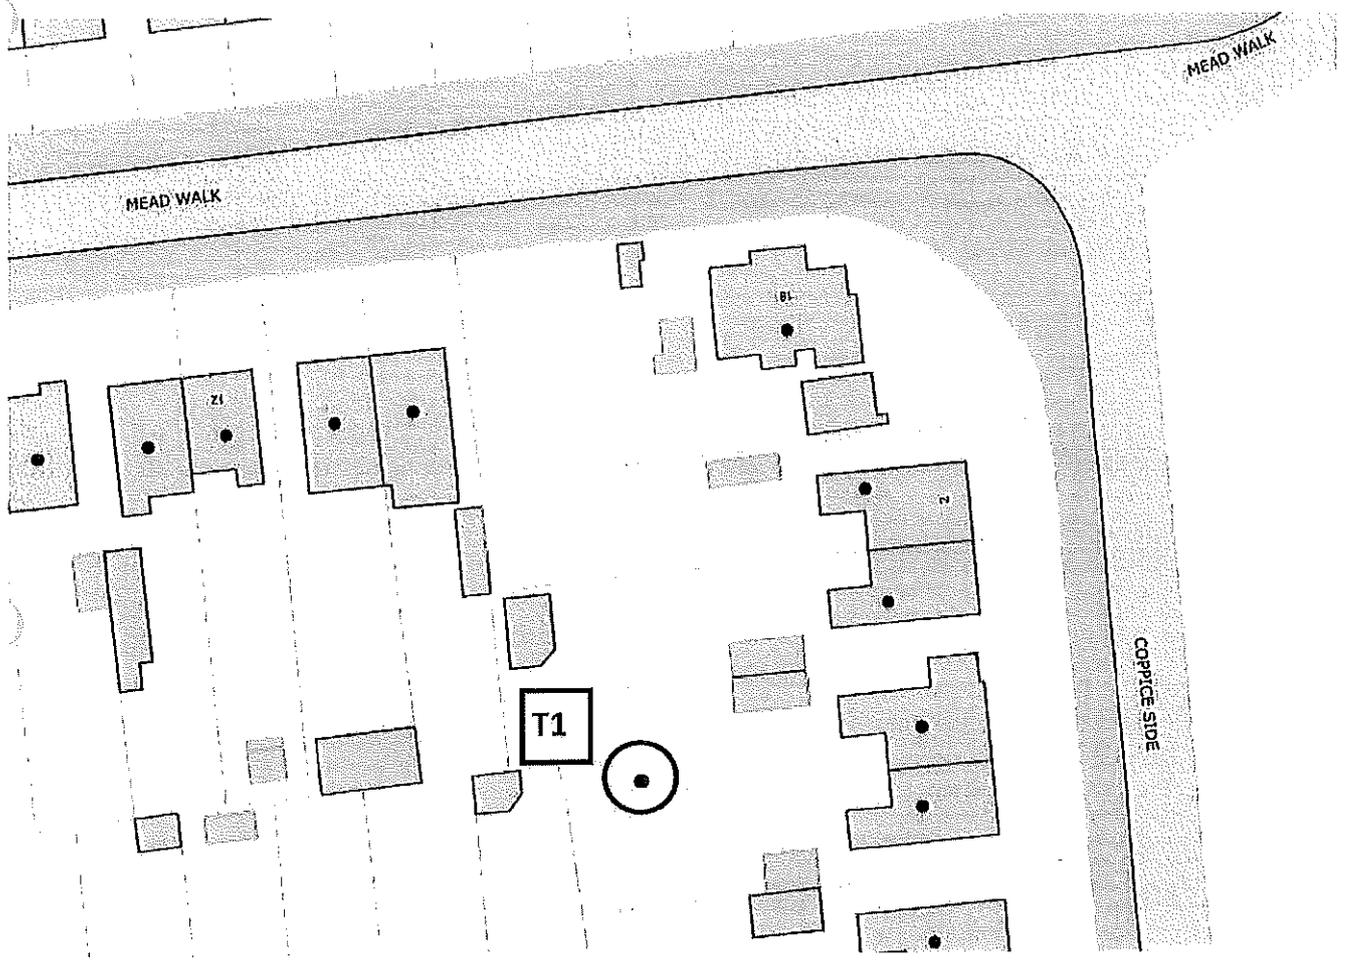

Tree Preservation Order No. 265 – 6 Coppice Side

Key:

T1 (identified on plan submitted with application as Tree 2)

Tree Species:

Dawn Redwood

TPO28 Cottingham Road/Beverley Road



Not Set




Scale : 1:1063


| | |
|--------------|---------------------|
| Organisation | Hull City Council |
| Department | Planning Department |
| | Not Set |
| Date | 22 April 2015 |

TPO 197 29 Cottingham Road


Not Set

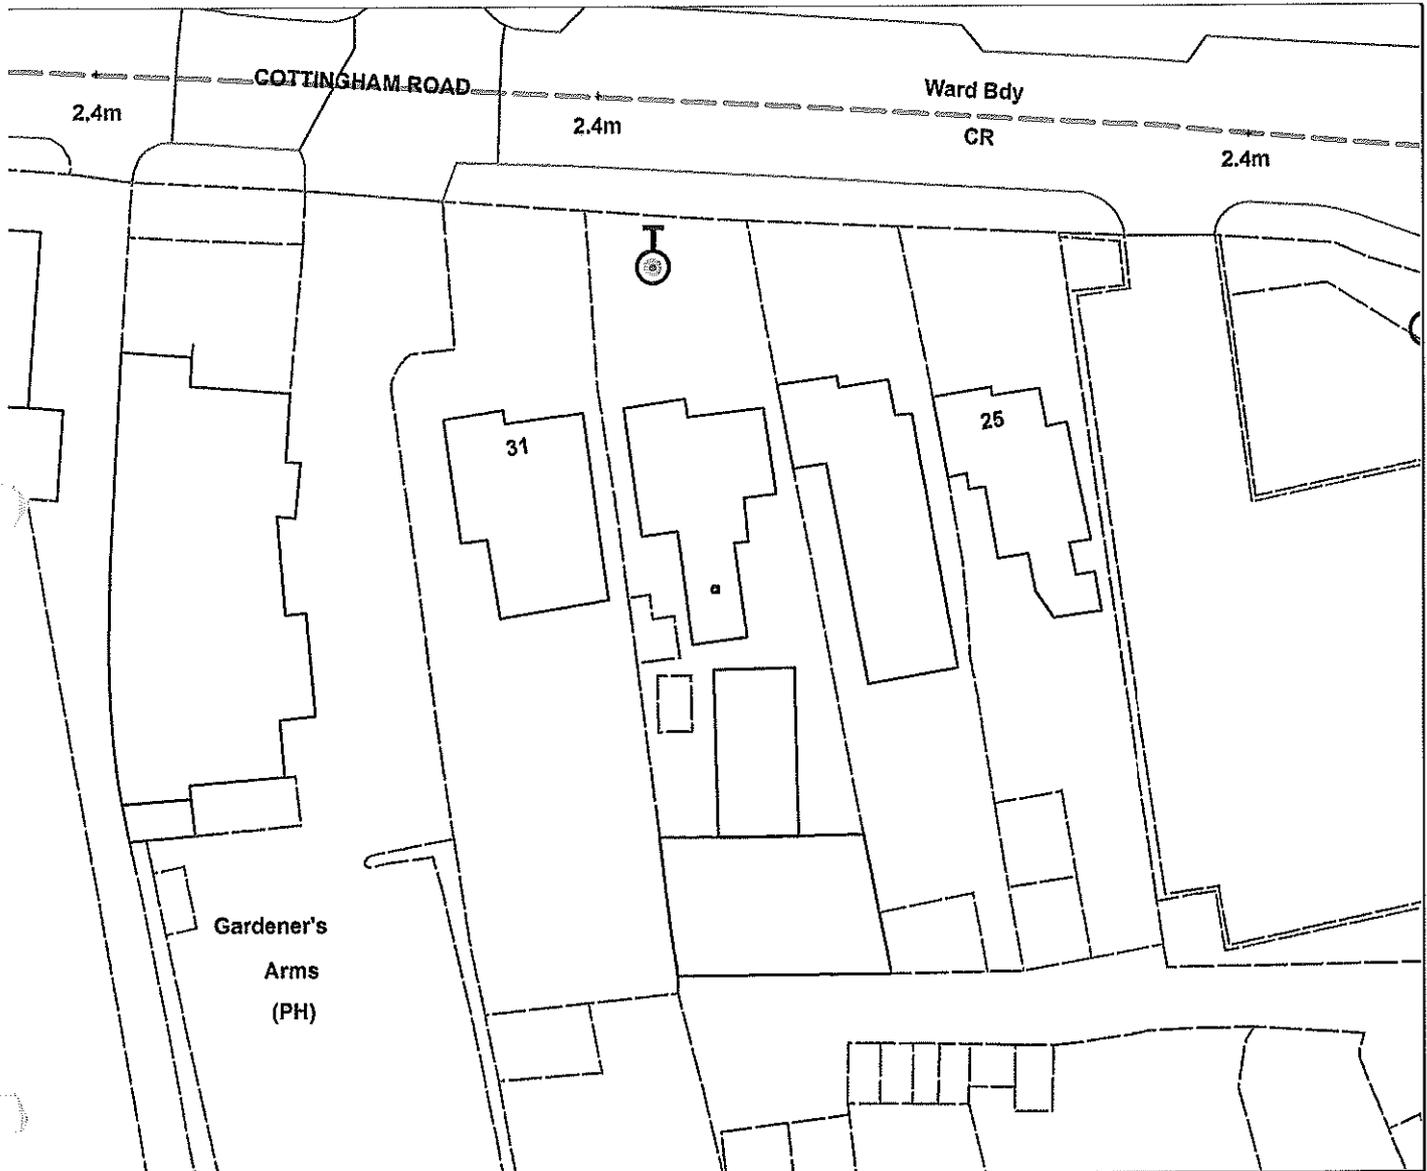

Legend

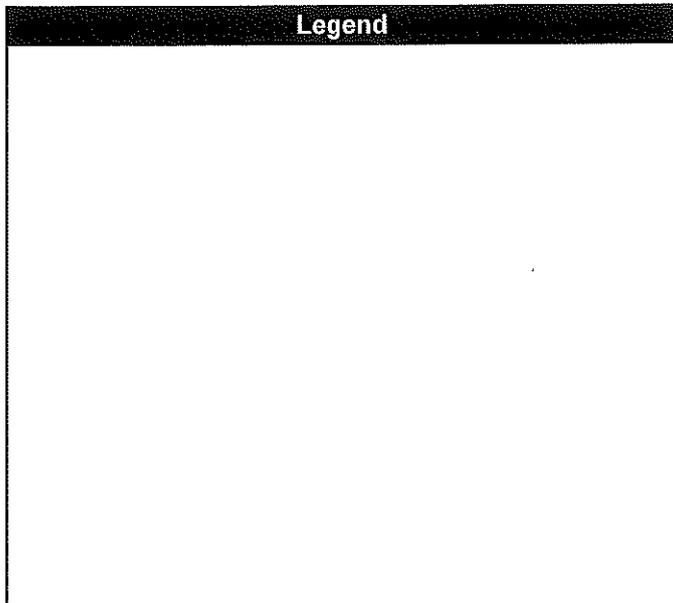


Scale 1:626

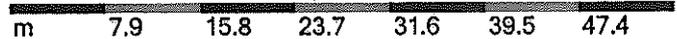

Reproduced from the Ordnance Survey map with the permission of the Controller of Her Majesty's Stationery Office © Crown Copyright 2000.

Unauthorised reproduction infringes Crown Copyright and may lead to prosecution or civil proceedings.

| | |
|---------------------|---------------------|
| Organisation | Hull City Council |
| Department | Planning Department |
| Comments | Not Set |
| Date | 27 April 2015 |
| SLA Number | (100023372) |

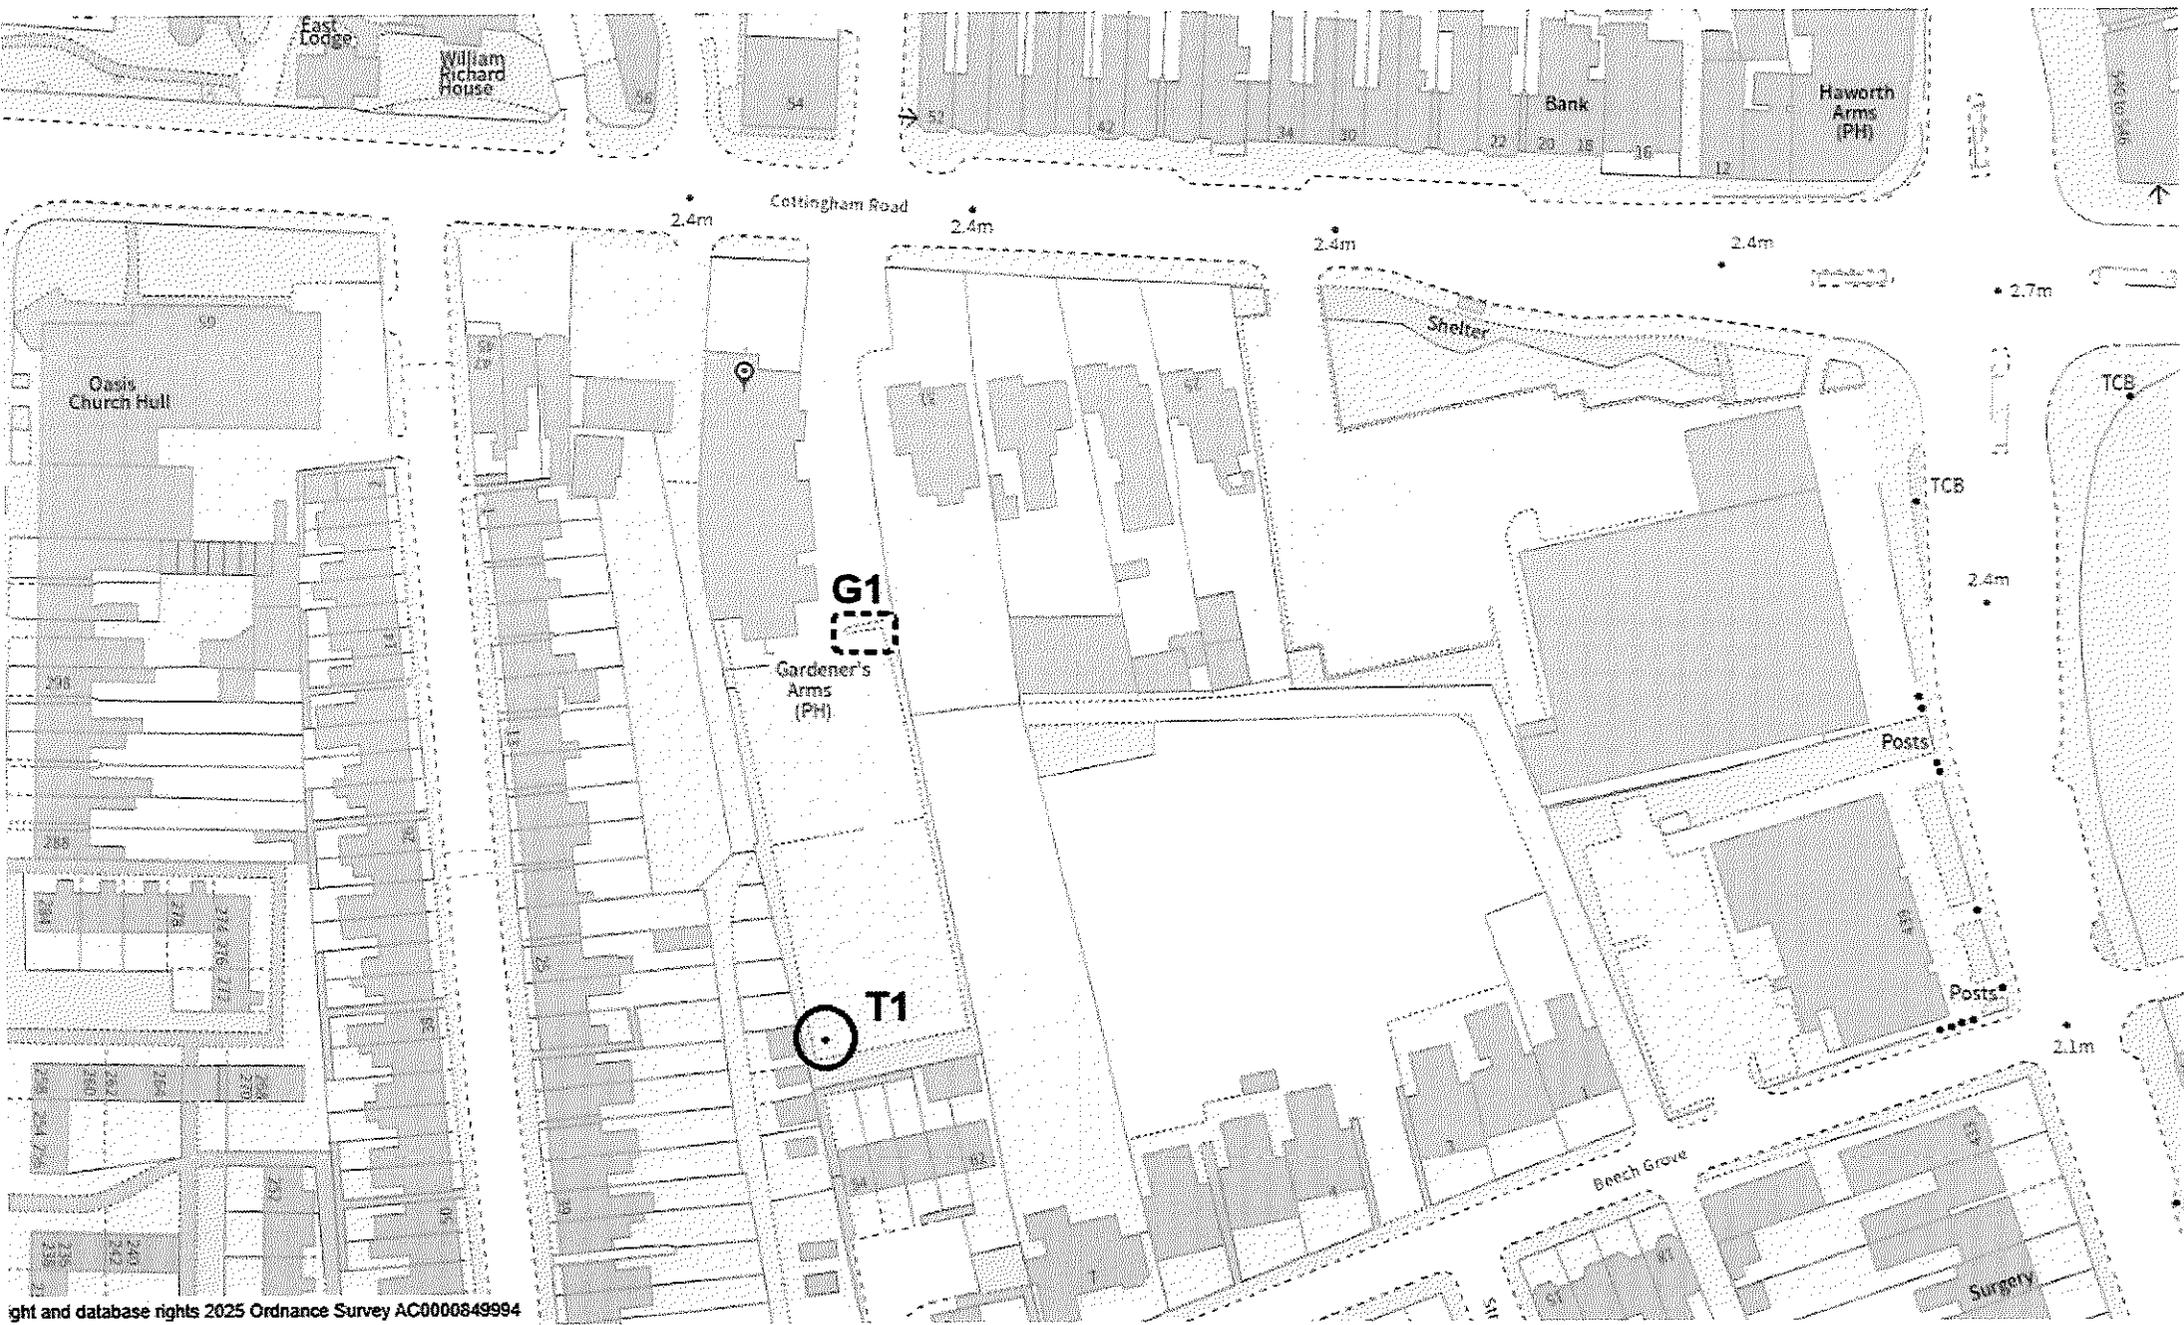

Copyright and database rights 2025 Ordnance Survey AC0000849994


- Group of 4 x Ash trees
- Ash tree

TPO 302 - 35 Cottingham Rd.
Gardener's Arms



TPO 304

139 Cottingham Road

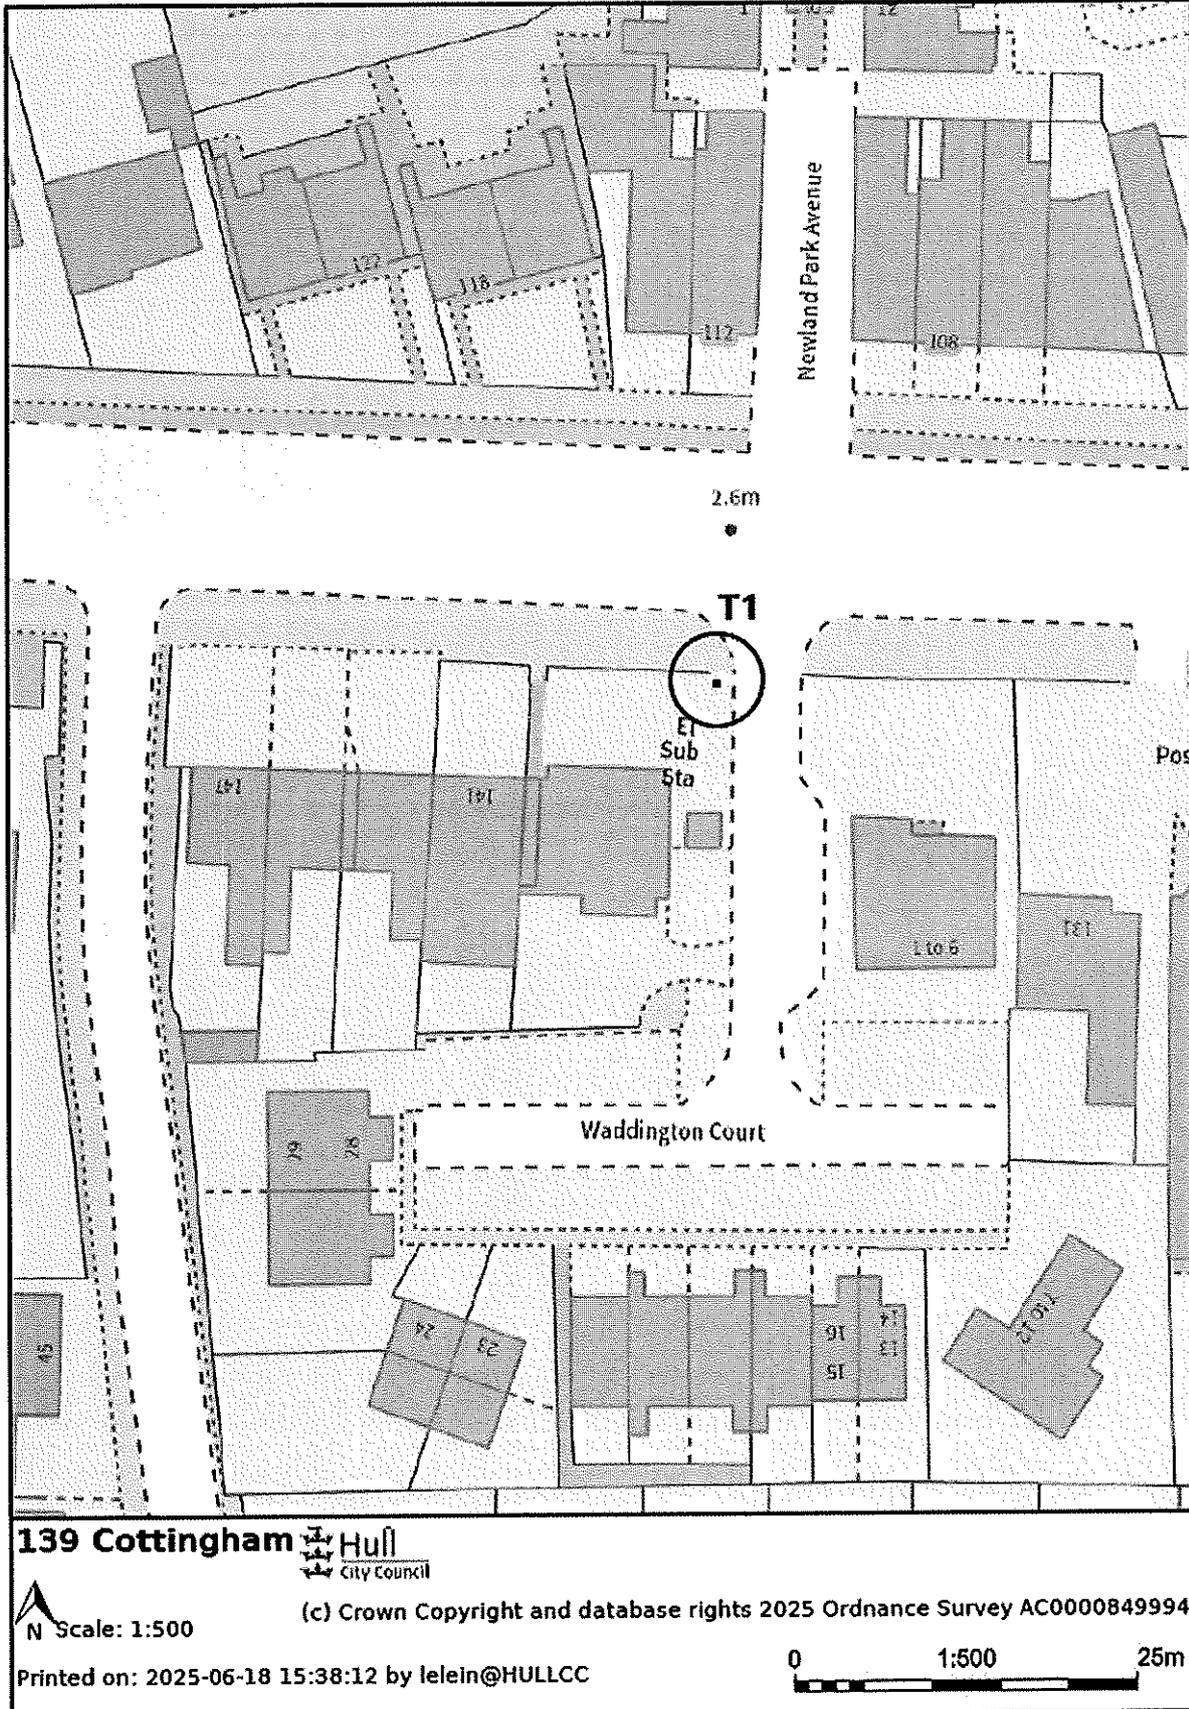


139 Cottingham Hull City Council

N Scale: 1:500

(c) Crown Copyright and database rights 2025 Ordnance Survey AC0000849994

Printed on: 2025-06-18 15:38:12 by lelein@HULLCC

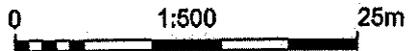




TPO 119 227 Cottingham Road

Not Set



Scale : 1:1063


| | |
|--------------|---------------------|
| Organisation | Hull City Council |
| Department | Planning Department |
| | Not Set |
| Date | 27 April 2015 |

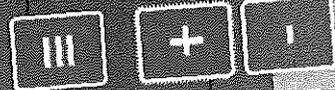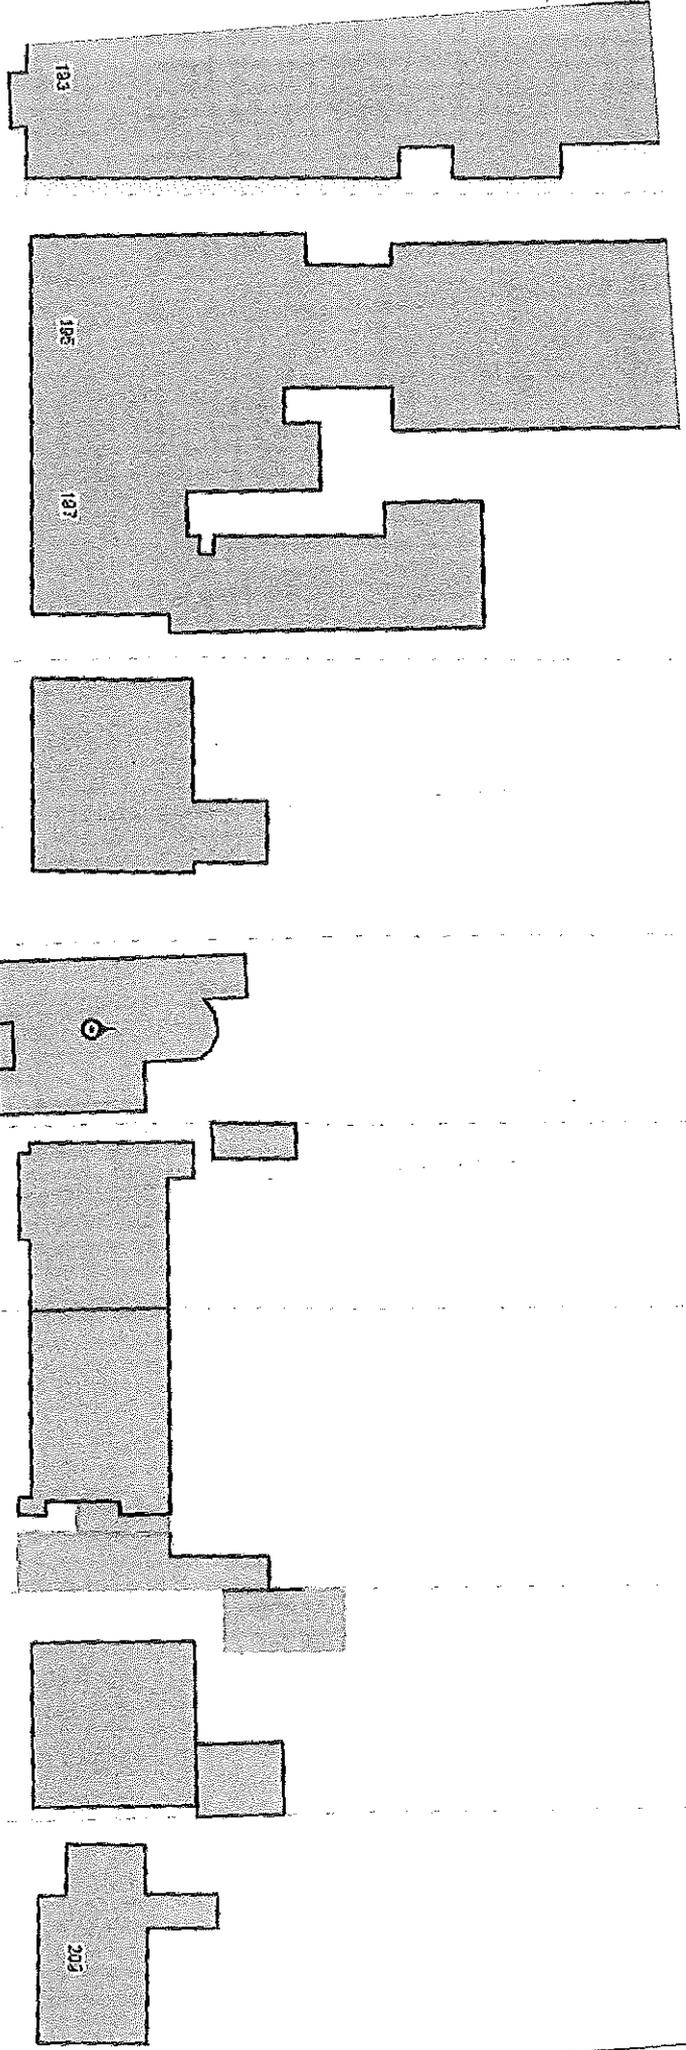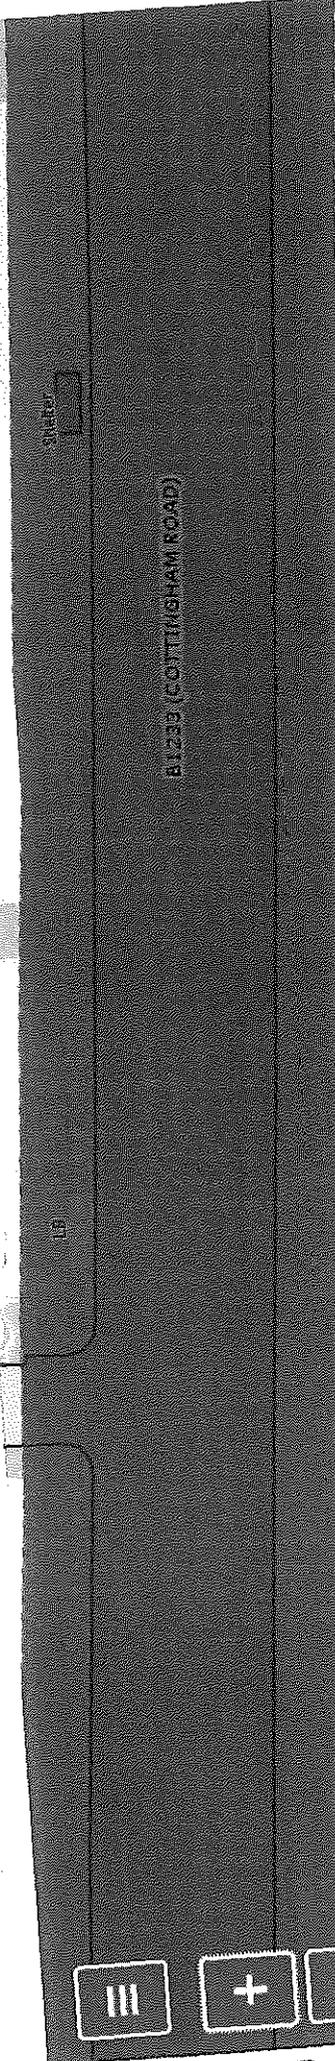

TPO 252 Cottingham Road, 201

TPO32 167-193 Cottingham Road and 12-30 Newland

Desk
Not Set

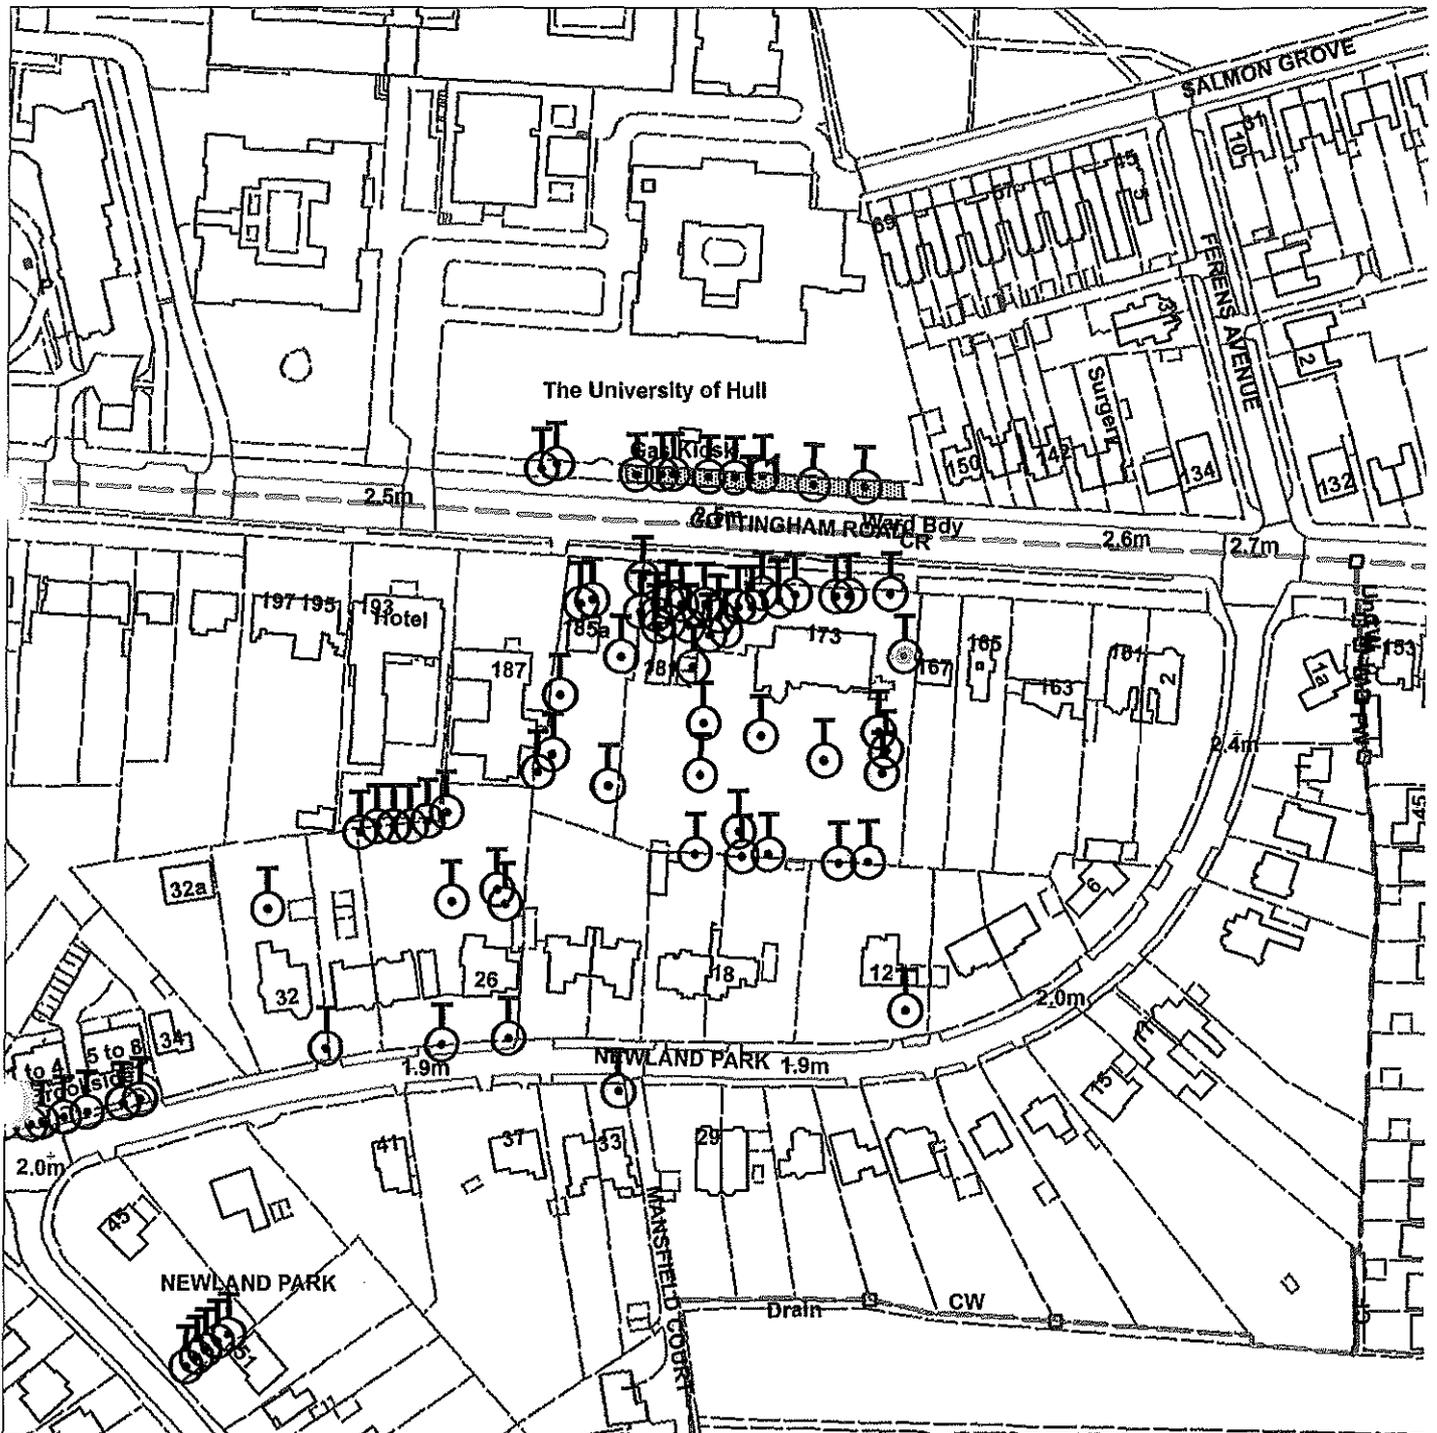


Scale : 1:2126

| | |
|--------------|-------------------|
| Organisation | Hull City Council |
| Department | Planning |
| | Not Set |
| Date | 28 April 2015 |

TPO26 89 Cottingham Road

Not Set

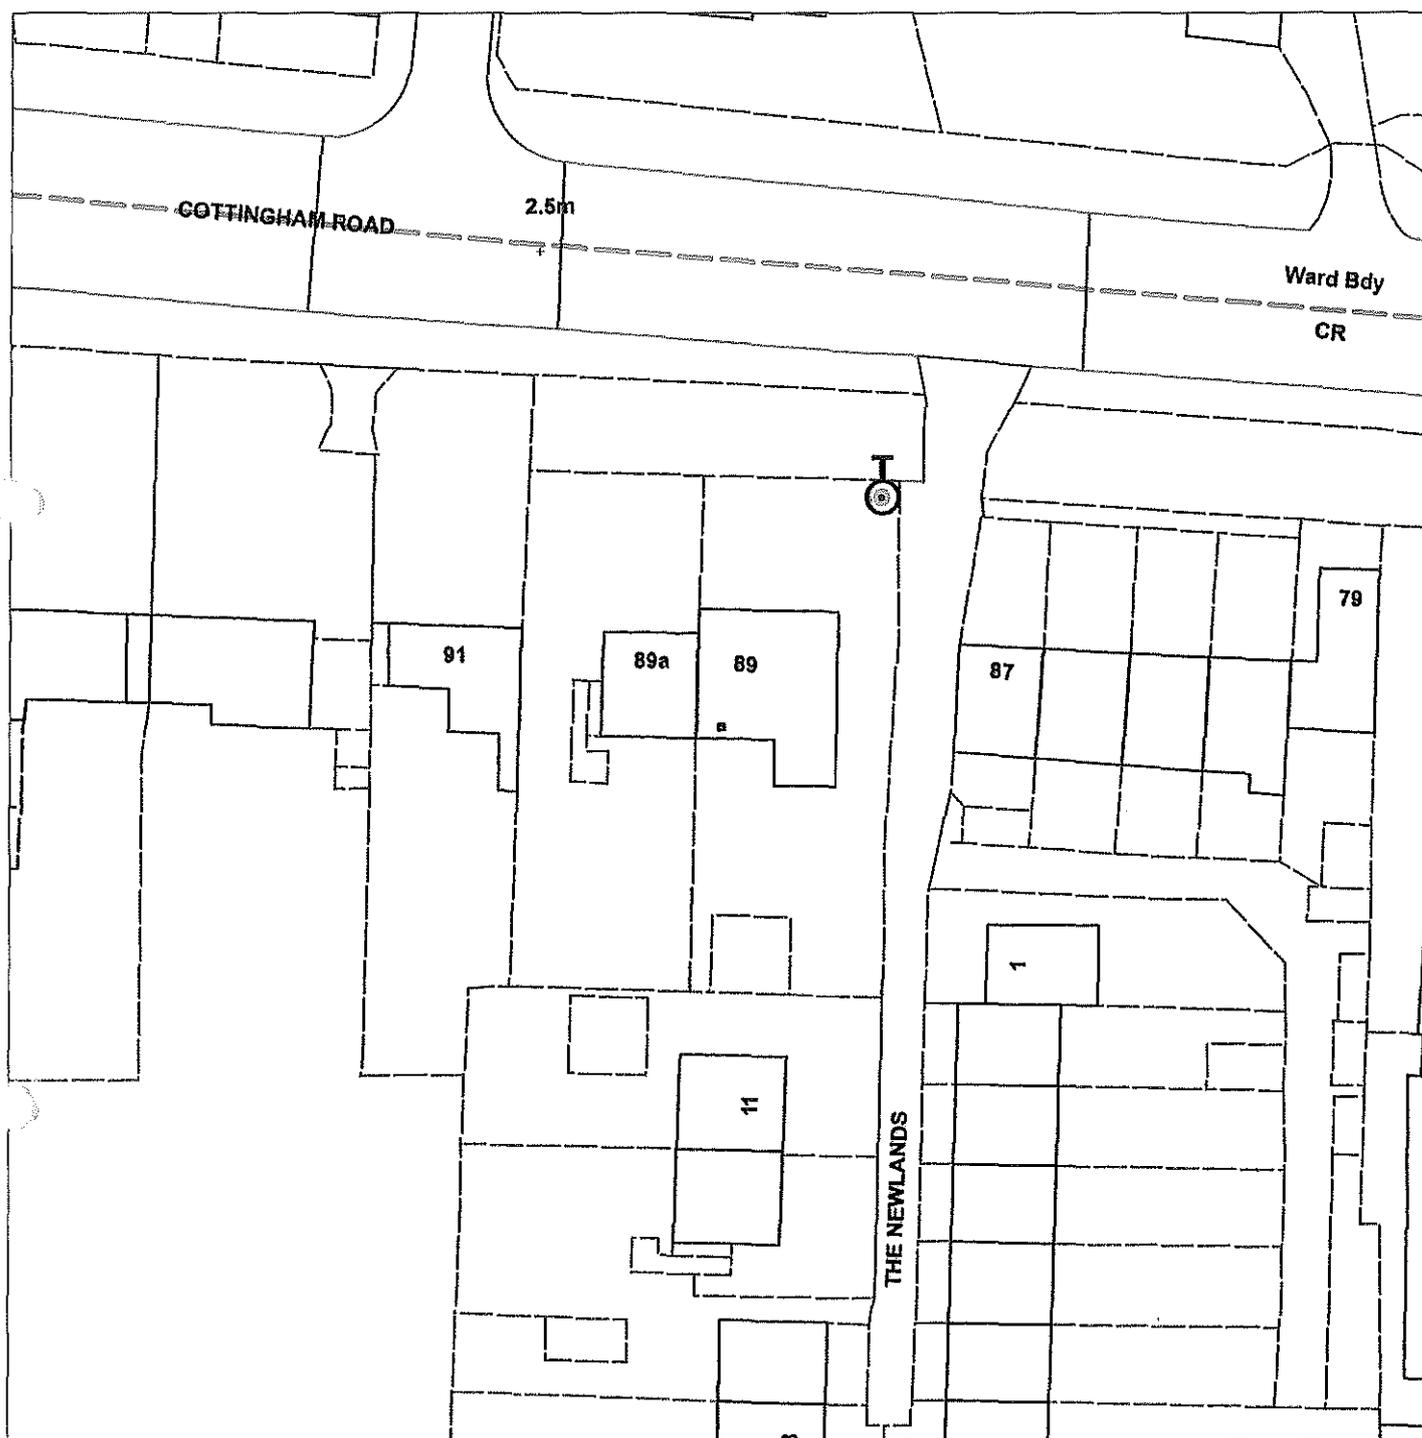


Scale : 1:531

| | |
|---------------------|---------------------|
| Organisation | Hull City Council |
| Department | Planning Department |
| | Not Set |
| Date | 22 April 2015 |

TPO52 Cottingham Road/Newland Avenue, Hull

Community Church
Not Set

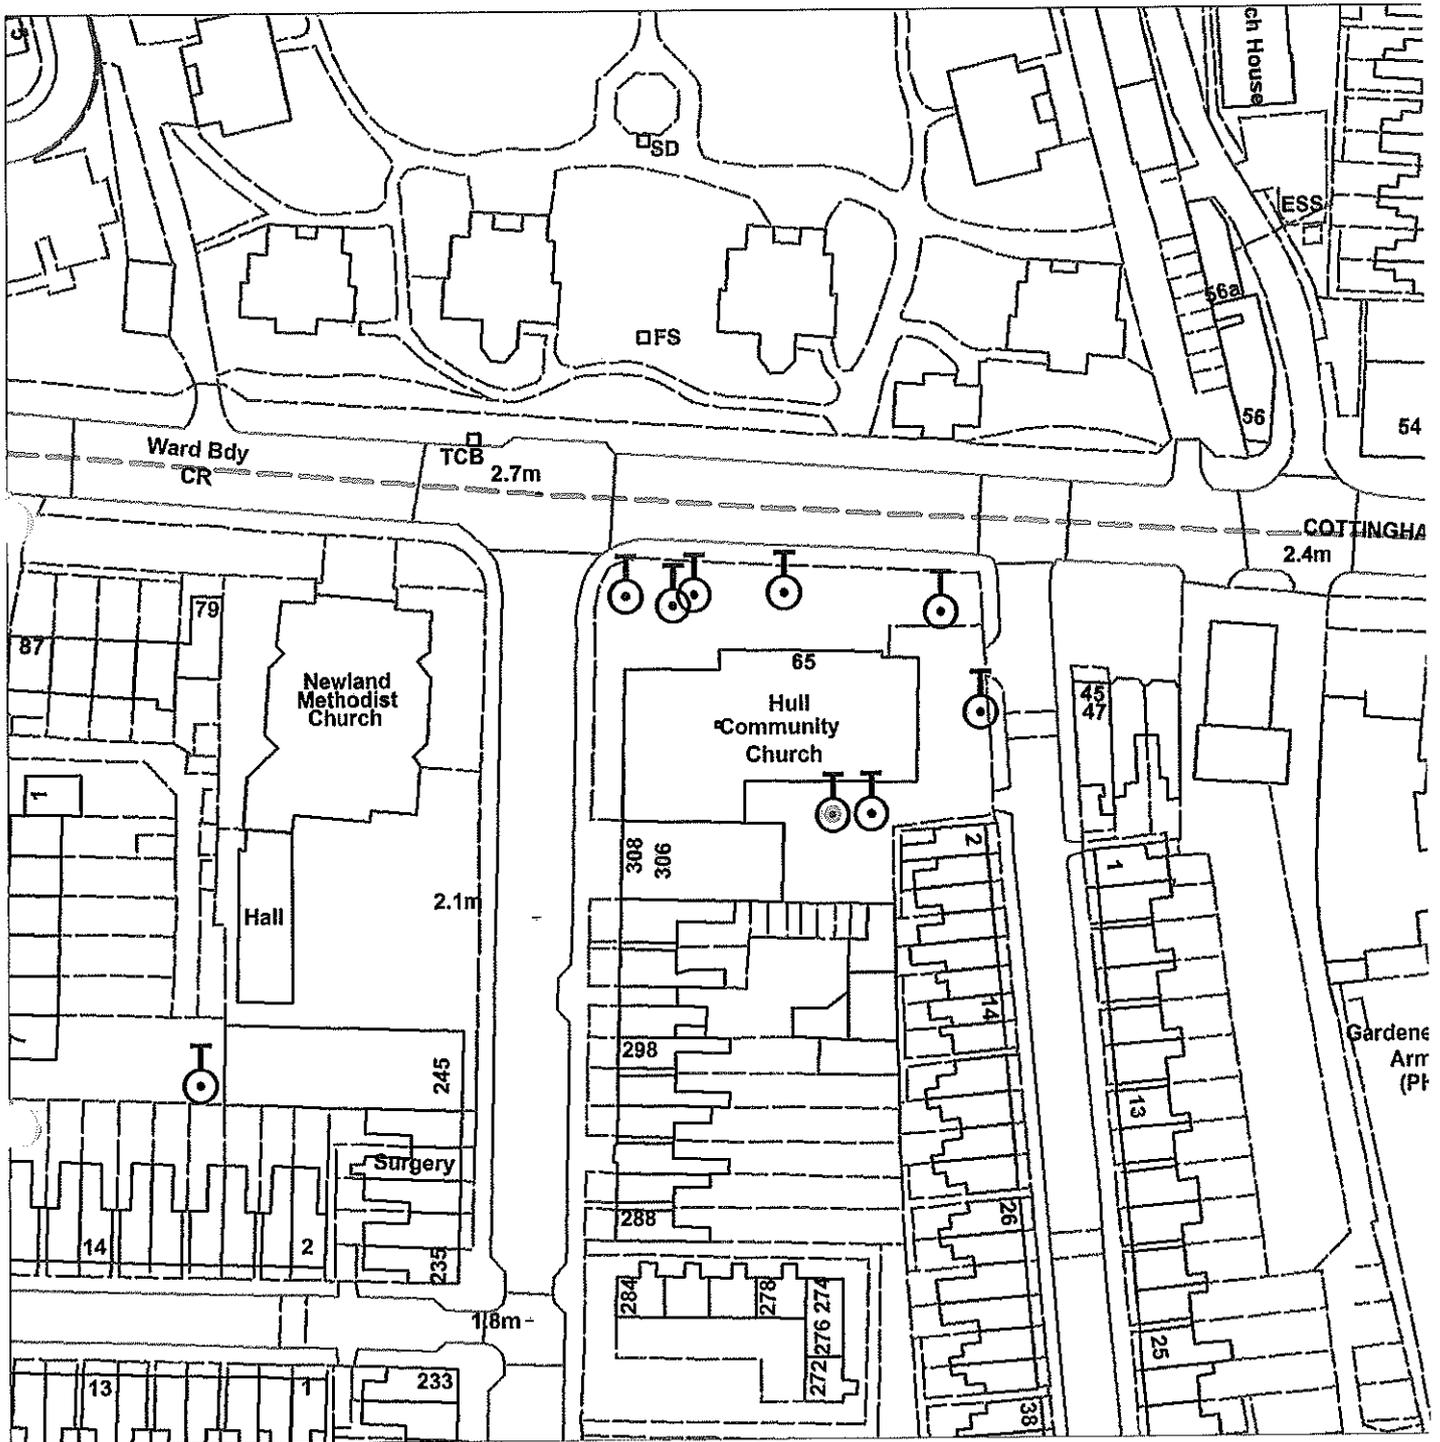


Scale : 1:1063

| | |
|---------------------|-------------------|
| Organisation | Hull City Council |
| Department | Planning |
| | Not Set |
| Date | 28 April 2015 |

TPO108 University of Hull, Cottingham Road



Not Set

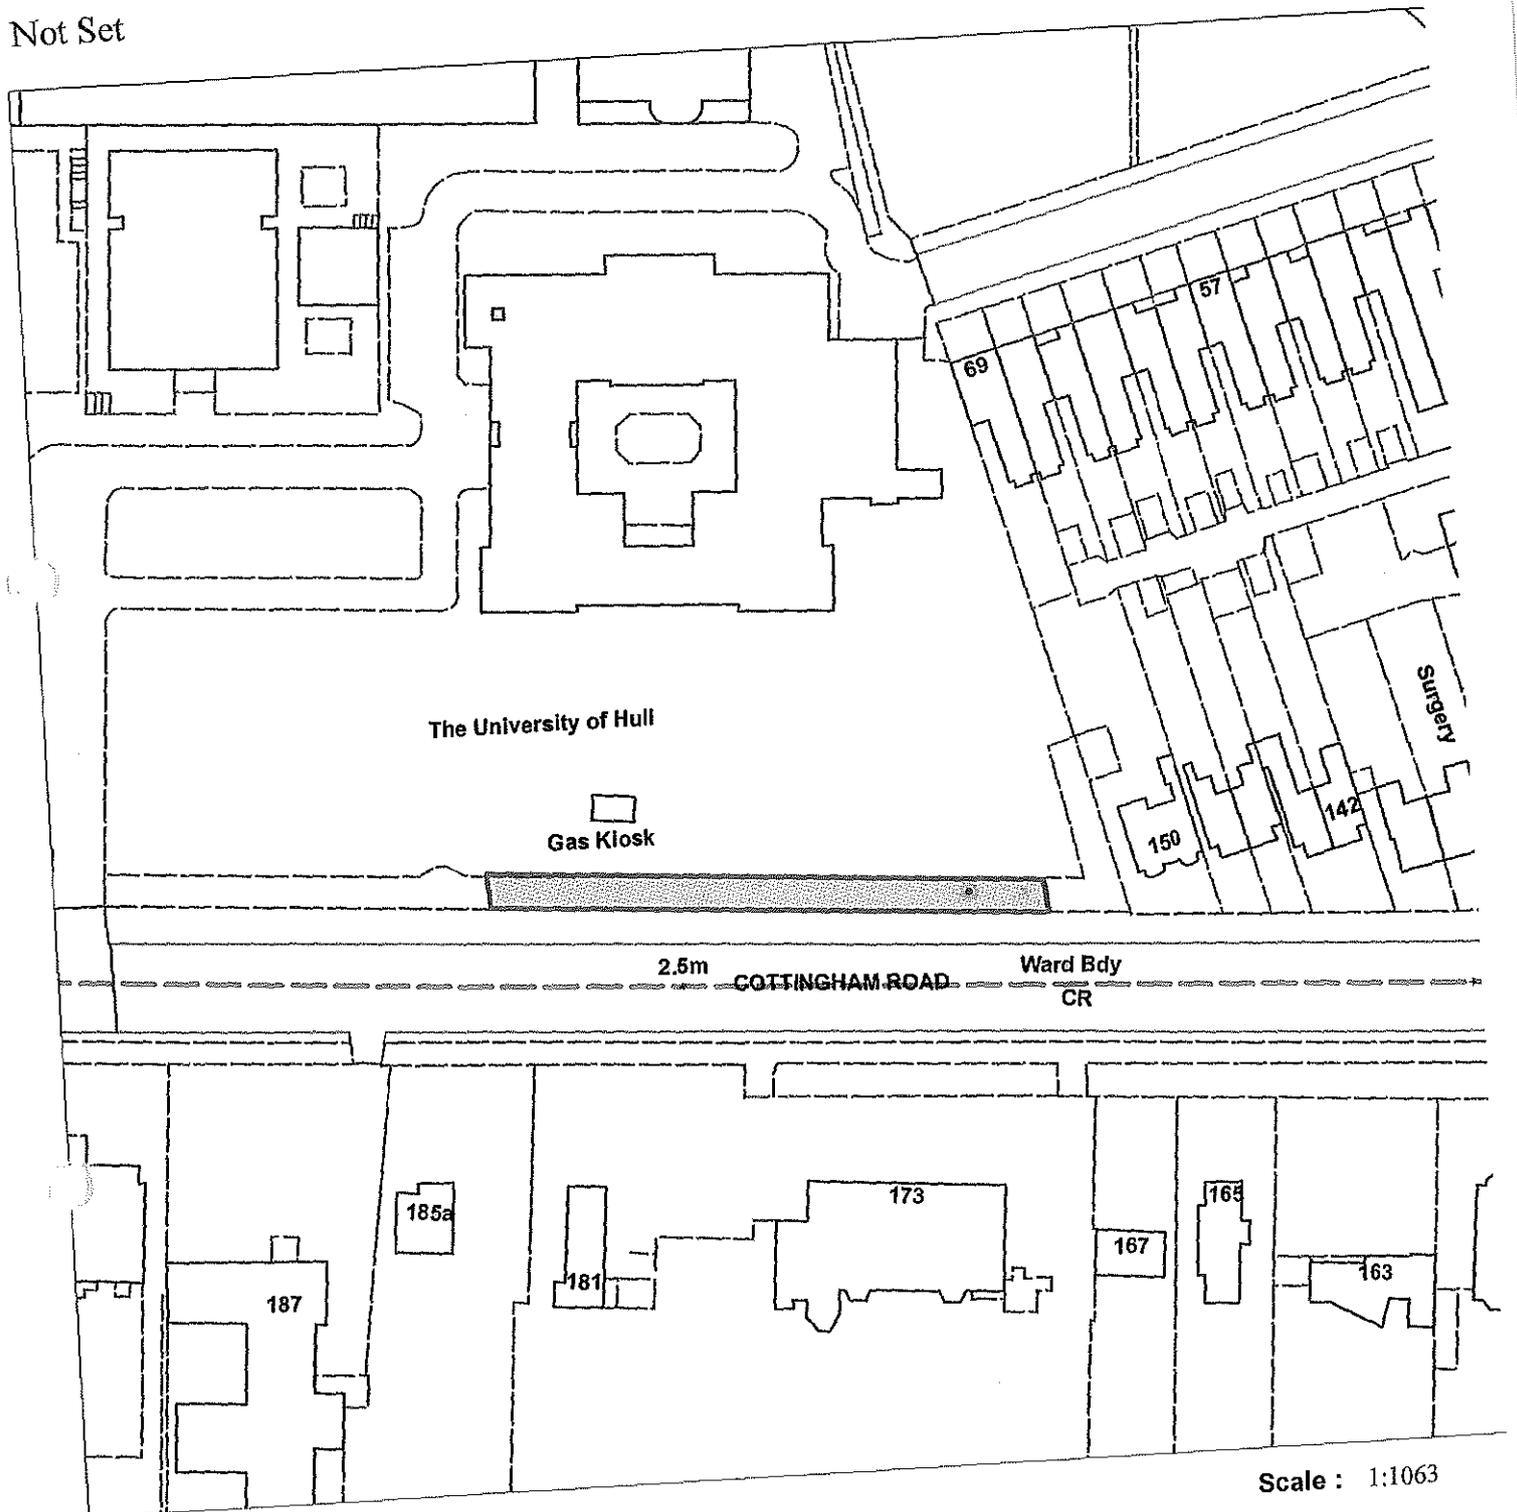


| | |
|---------------------|-------------------|
| Organisation | Hull City Council |
| Department | Planning |
| | Not Set |
| Date | 27 April 2015 |

TPO 126 Cottingham Road, North of



Not Set

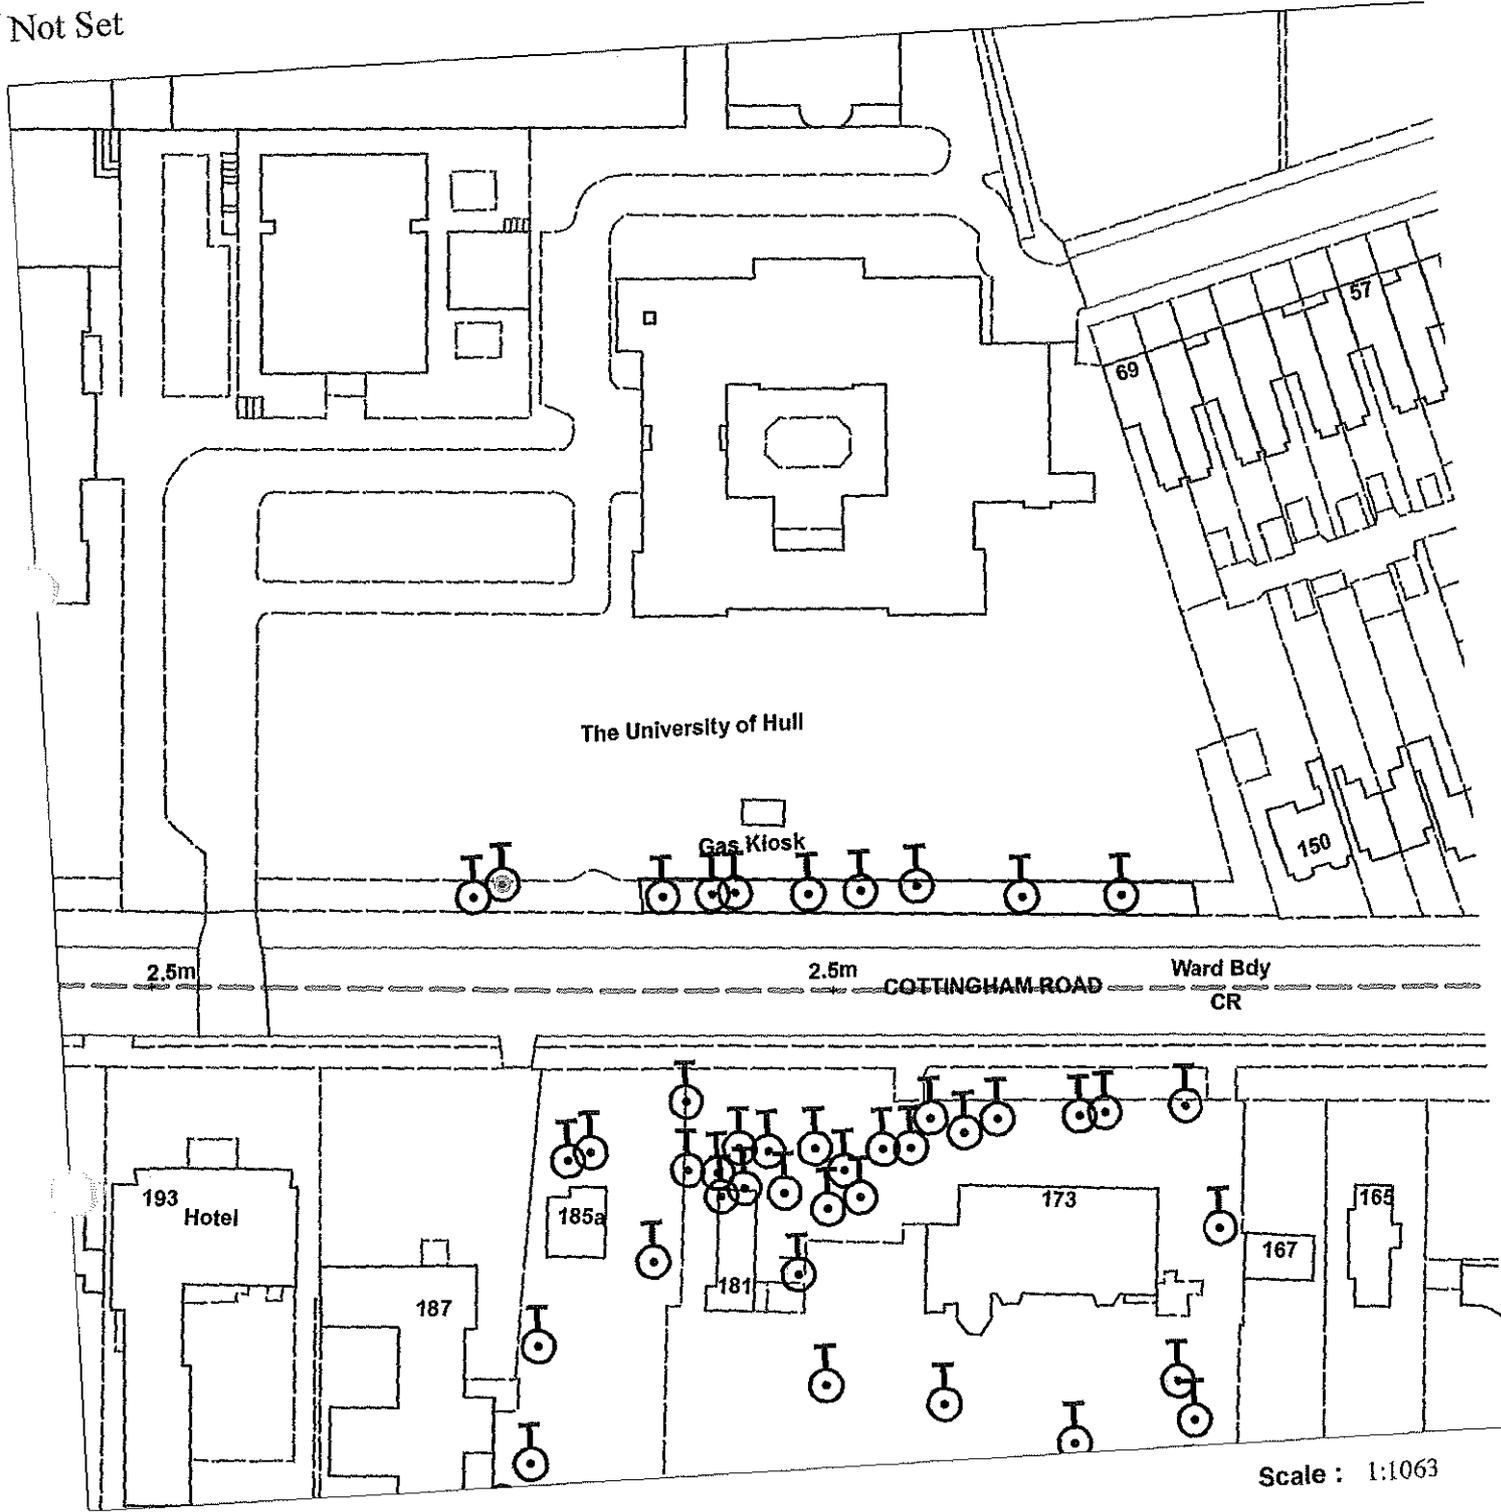


Scale : 1:1063

| | |
|--------------|---------------------|
| Organisation | Hull City Council |
| Department | Planning Department |
| | Not Set |
| Date | 27 April 2015 |

TPO 243


Hull University wharfe building.

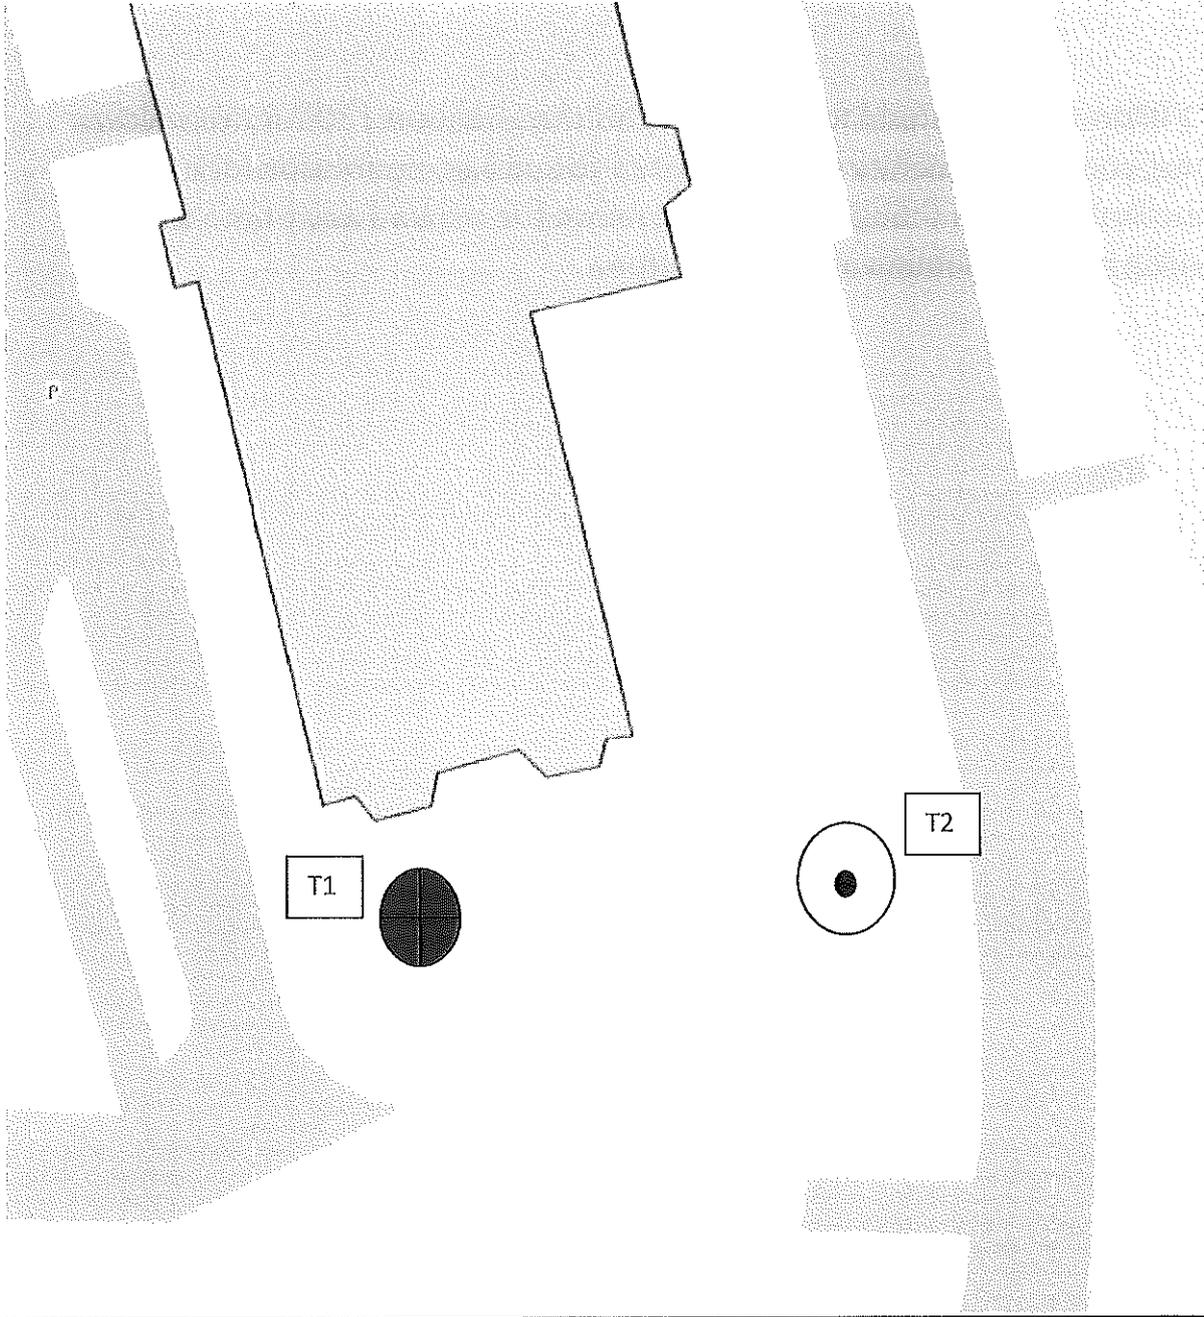

TPO 178 Cranbrook Avenue, St Marys College



Not Set

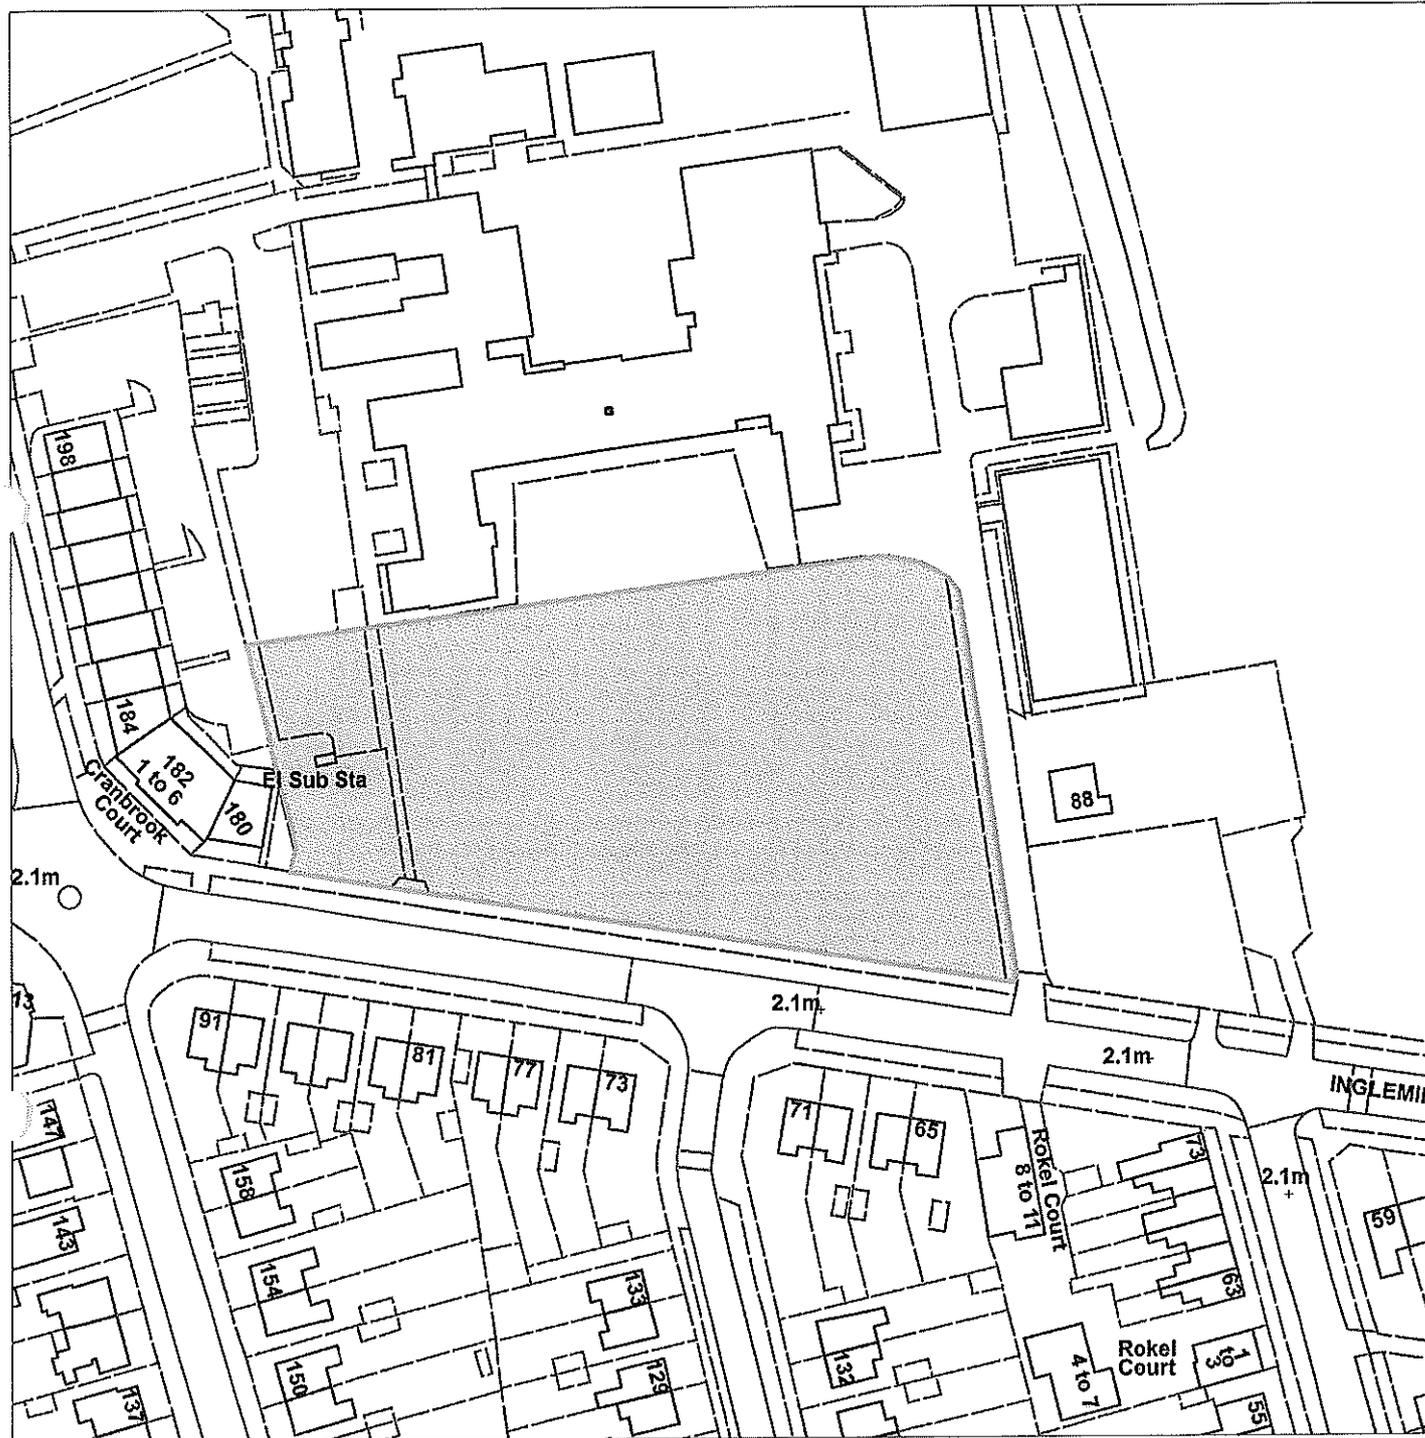

Scale : 1:1248

| | |
|---------------------|---------------------|
| Organisation | Hull City Council |
| Department | Planning Department |
| | Not Set |
| Date | 27 April 2015 |


TPO38 238-240 Cranbrook Avenue

Not Set



Scale : 1:531

| | |
|---------------------|---------------------|
| Organisation | Hull City Council |
| Department | Planning Department |
| | Not Set |
| Date | 22 April 2015 |

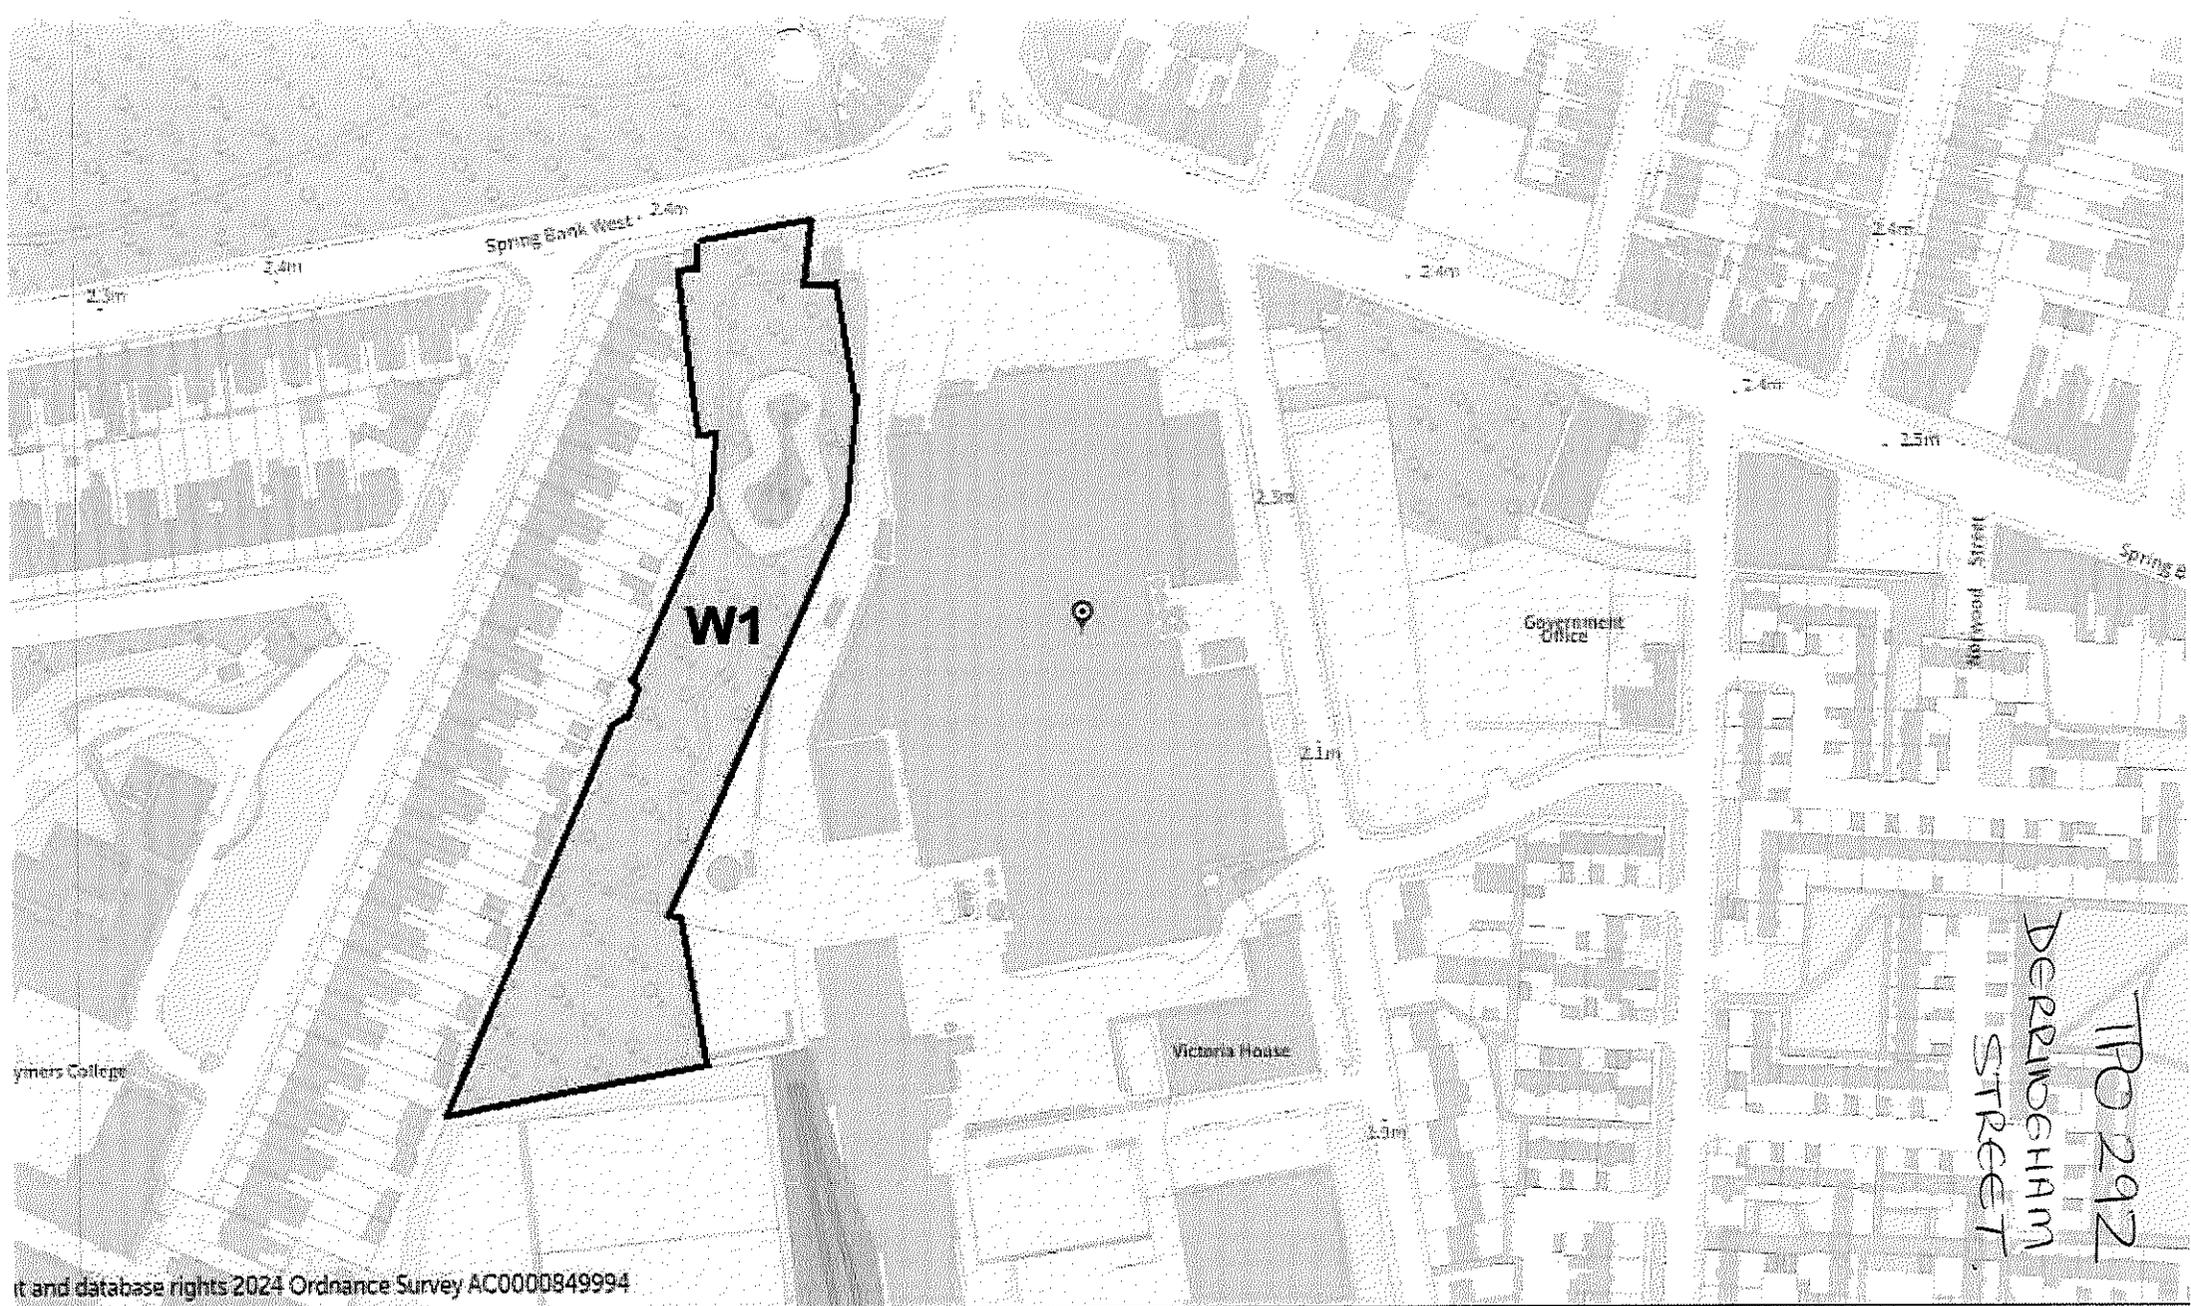

mixed hardwoods (mainly ash, sycamore, hawthorn, elm, cherry, hazel and holly)

